


C12745.11F

STREET: BLEHM STREET

OFFICIAL USE ONLY

X-STREET: HAZELDELL, P.I. N'LY, E.C. S'LY

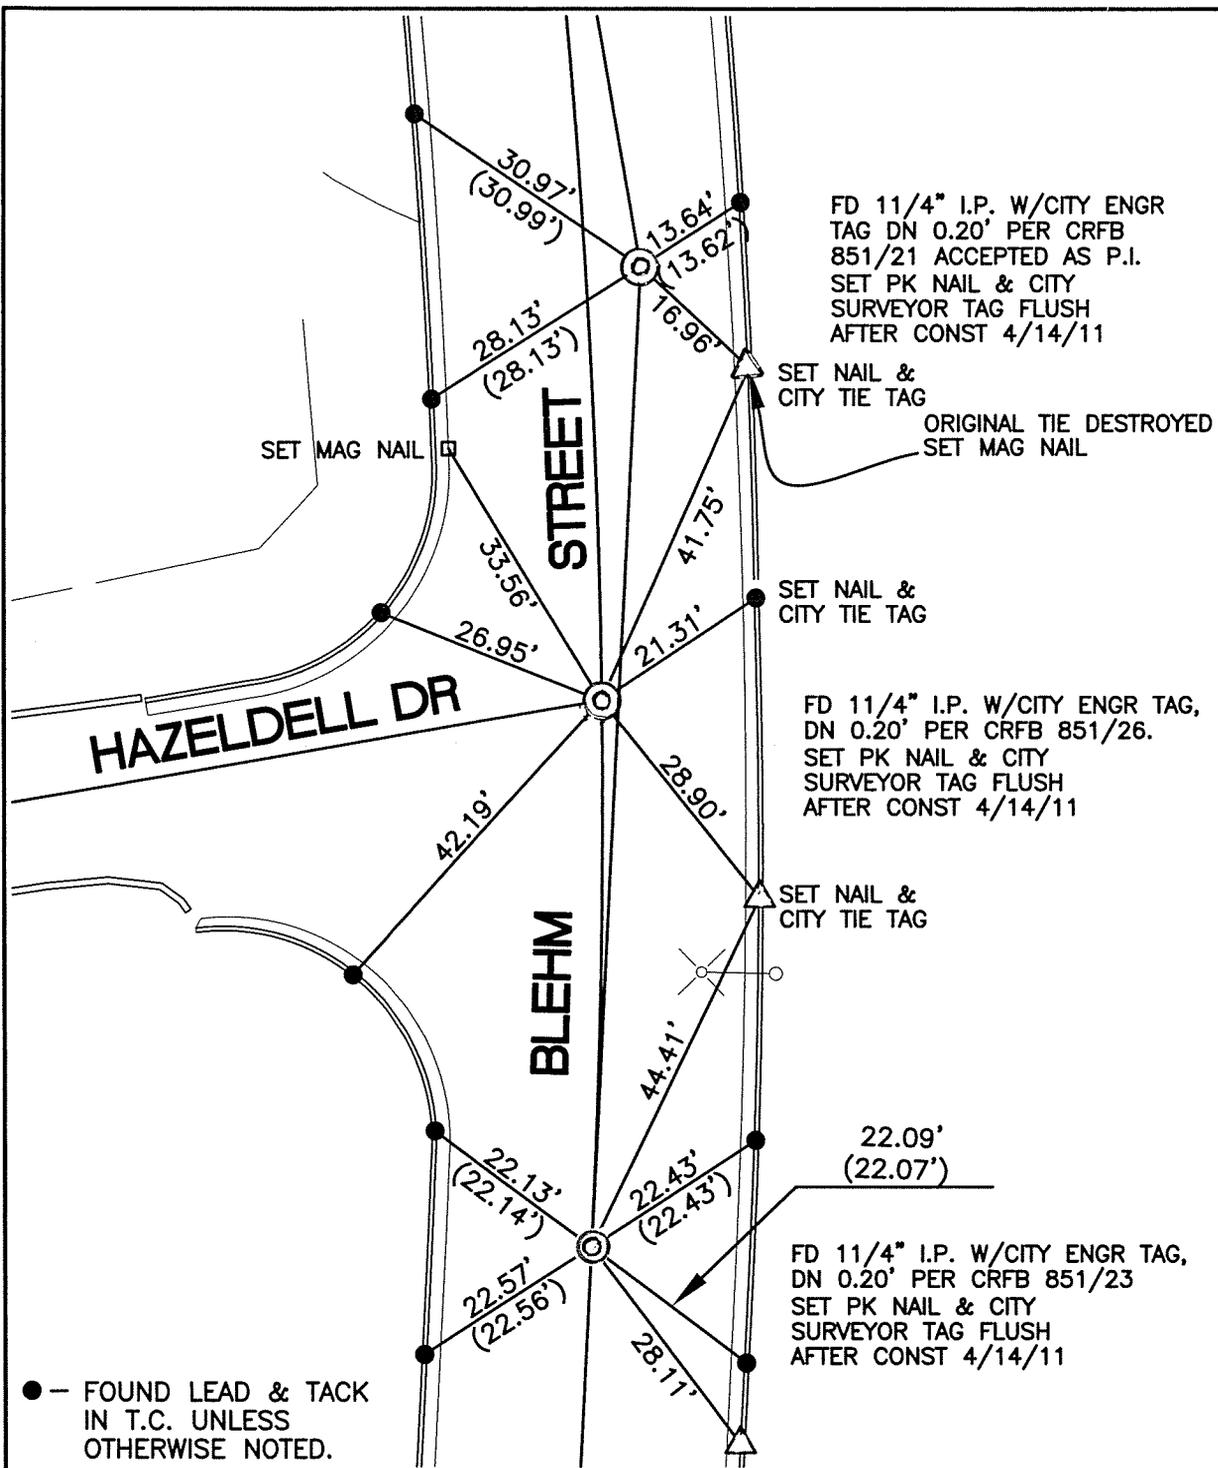

● -- FOUND LEAD & TACK IN T.C. UNLESS OTHERWISE NOTED.

FD 11/4" I.P. W/CITY ENGR TAG DN 0.20' PER CRFB 851/21 ACCEPTED AS P.I. SET PK NAIL & CITY SURVEYOR TAG FLUSH AFTER CONST 4/14/11

SET NAIL & CITY TIE TAG ORIGINAL TIE DESTROYED SET MAG NAIL

SET NAIL & CITY TIE TAG

FD 11/4" I.P. W/CITY ENGR TAG, DN 0.20' PER CRFB 851/26. SET PK NAIL & CITY SURVEYOR TAG FLUSH AFTER CONST 4/14/11


SET NAIL & CITY TIE TAG

FD 11/4" I.P. W/CITY ENGR TAG, DN 0.20' PER CRFB 851/23 SET PK NAIL & CITY SURVEYOR TAG FLUSH AFTER CONST 4/14/11

SCALE: 1"=20'
DATE: 3/15/11
DRAWN BY: CURT
F.B.:
SEC: T. S.,R. W

OFFICIAL TIE PLAT CITY OF RIVERSIDE

THESE TIES ARE FOR THE PURPOSE OF PERPETUATING THE FOUND MONUMENTATION. NO CLAIM IS MADE AS THE RELATIONSHIP OF THE POINTS OR LINES SHOWN HEREON TO TRUE BOUNDARY LOCATIONS

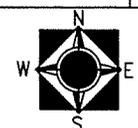

SHEET 1 OF 1