

C12760.TIF


STREET: MAGNOLIA AVENUE

OFFICIAL USE ONLY

X-STREET: GOLDEN AVENUE

HISTORICAL DATA

TR 9787
3694.TIF
5532.TIF

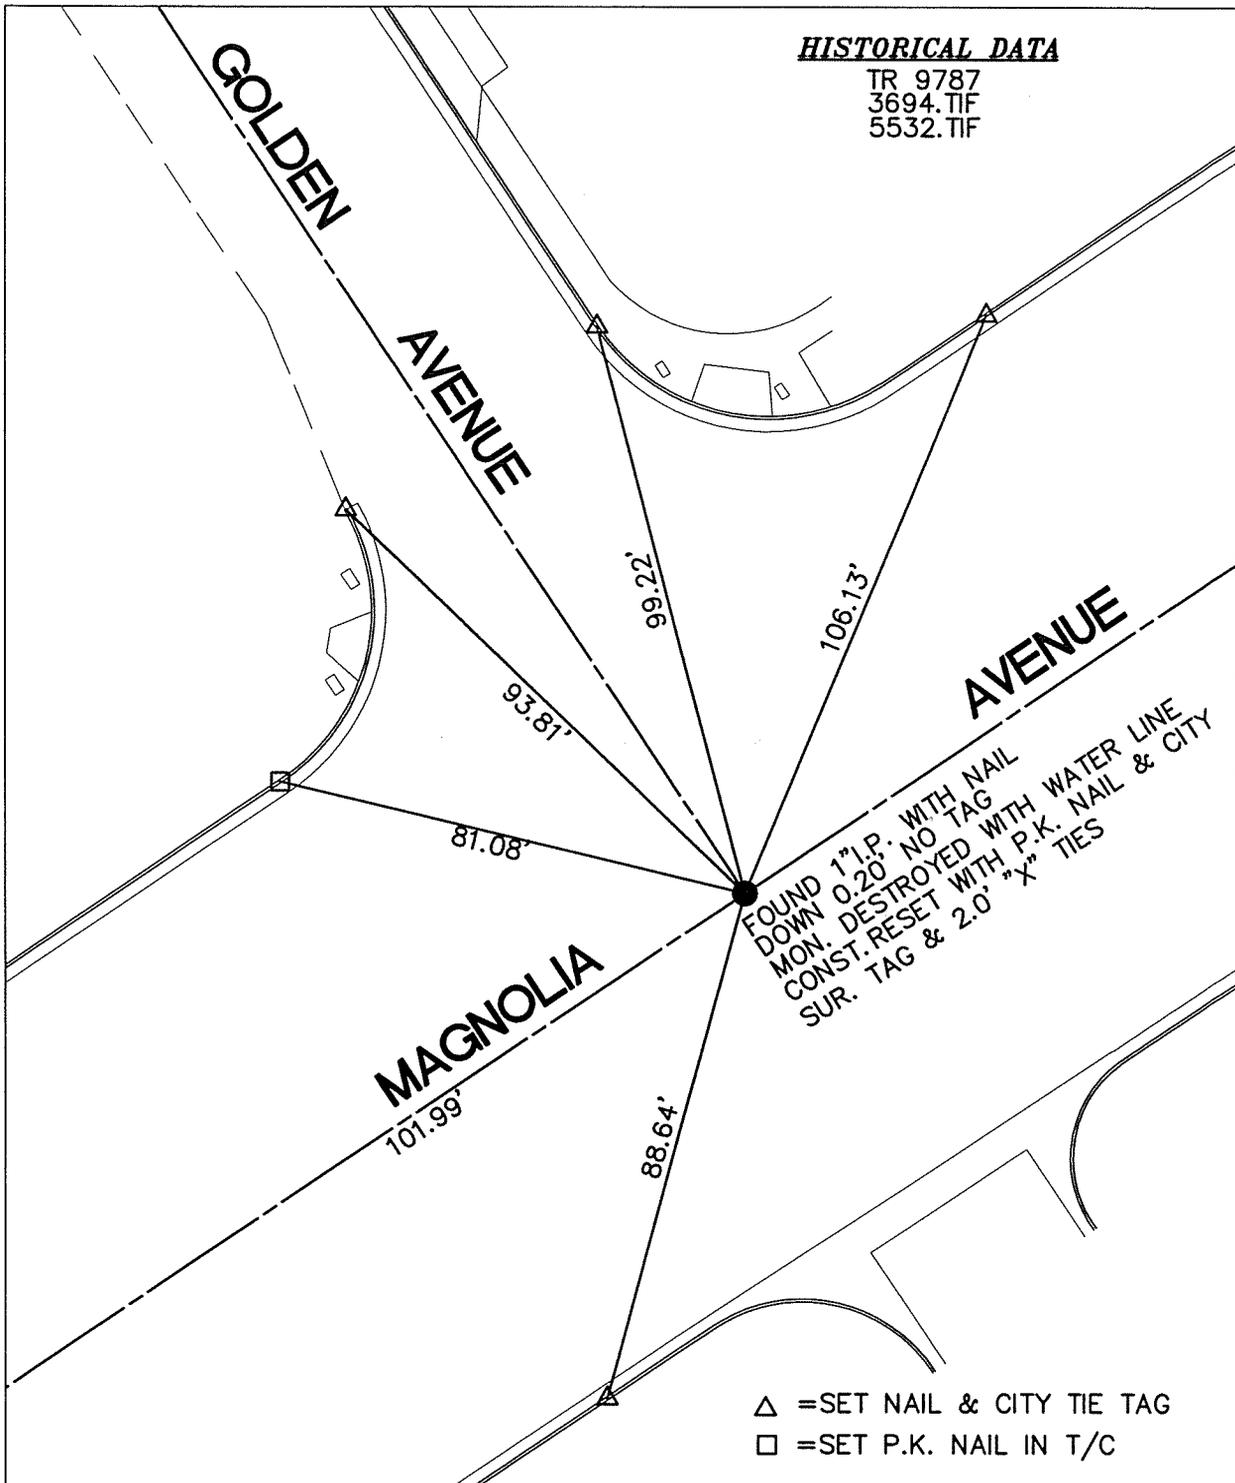

SCALE: 1"=30'

DATE: 03/29/2011

DRAWN BY: B DURENTE

F.B.: SEE HISTORICAL DATA

SEC: 23 T.3 S.,R.6 W

**OFFICIAL TIE PLAT
CITY OF RIVERSIDE**

THESE TIES ARE FOR THE PURPOSE OF PERPETUATING THE FOUND MONUMENTATION. NO CLAIM IS MADE AS THE RELATIONSHIP OF THE POINTS OR LINES SHOWN HEREON TO TRUE BOUNDARY LOCATIONS



SHEET 1 OF 1