


SWING TIES

HISTORICAL DATA

-TR 24684 TIE SHT. DATED
1-24-91
-MB 219/71-75

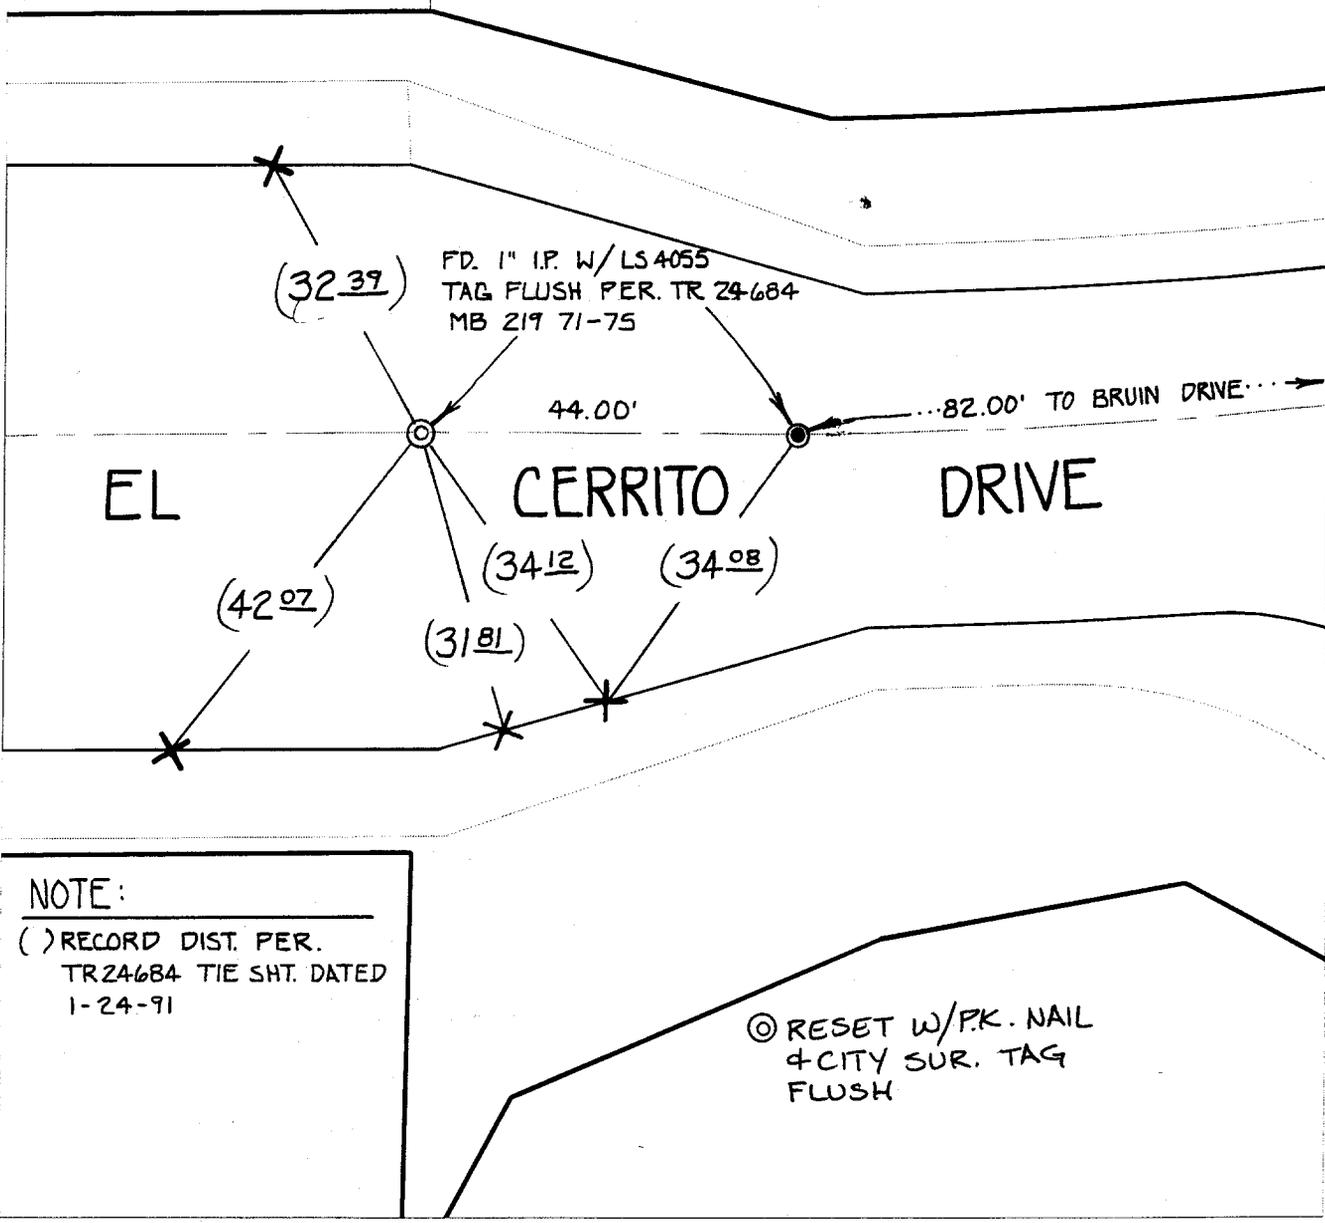

NOTE:

() RECORD DIST. PER.
TR 24684 TIE SHT. DATED
1-24-91

- ✕ FD. Ramset Nail on T/C
- FD. LD. & TK. on T/C
- FD. "C" Nail on T/C
- Set LD. & TK. on T/C

Scale: 1" = 20'

Date: 03/9/00

Drawn by: SURVEY

W.O.:

F.B.:

OFFICIAL TIE PLAT

CITY OF RIVERSIDE

These ties are for the purpose of perpetuating the found monumentation. No claim is made as to the relationship of the points or lines shown hereon to true boundary locations.



Sheet 1 of 1

File No.:

Street: EL CERRITO DRIVE

X-Street: W OF BRUIN DRIVE

OFFICIAL USE ONLY