


*C. A. Perley & W. P. Lett
Subdivision
of
Block 12, Range 7.*

*Situate in the Town of Riverside San Bernardino
Co., California, as surveyed by Goldsworthy and
Higbie, and recorded in the Recorder's Office of
said County*

*Recorded at request of W. P. Lett, Riverside Cal
Aug 8th 1887.*

*Legare Allen
County Recorder*

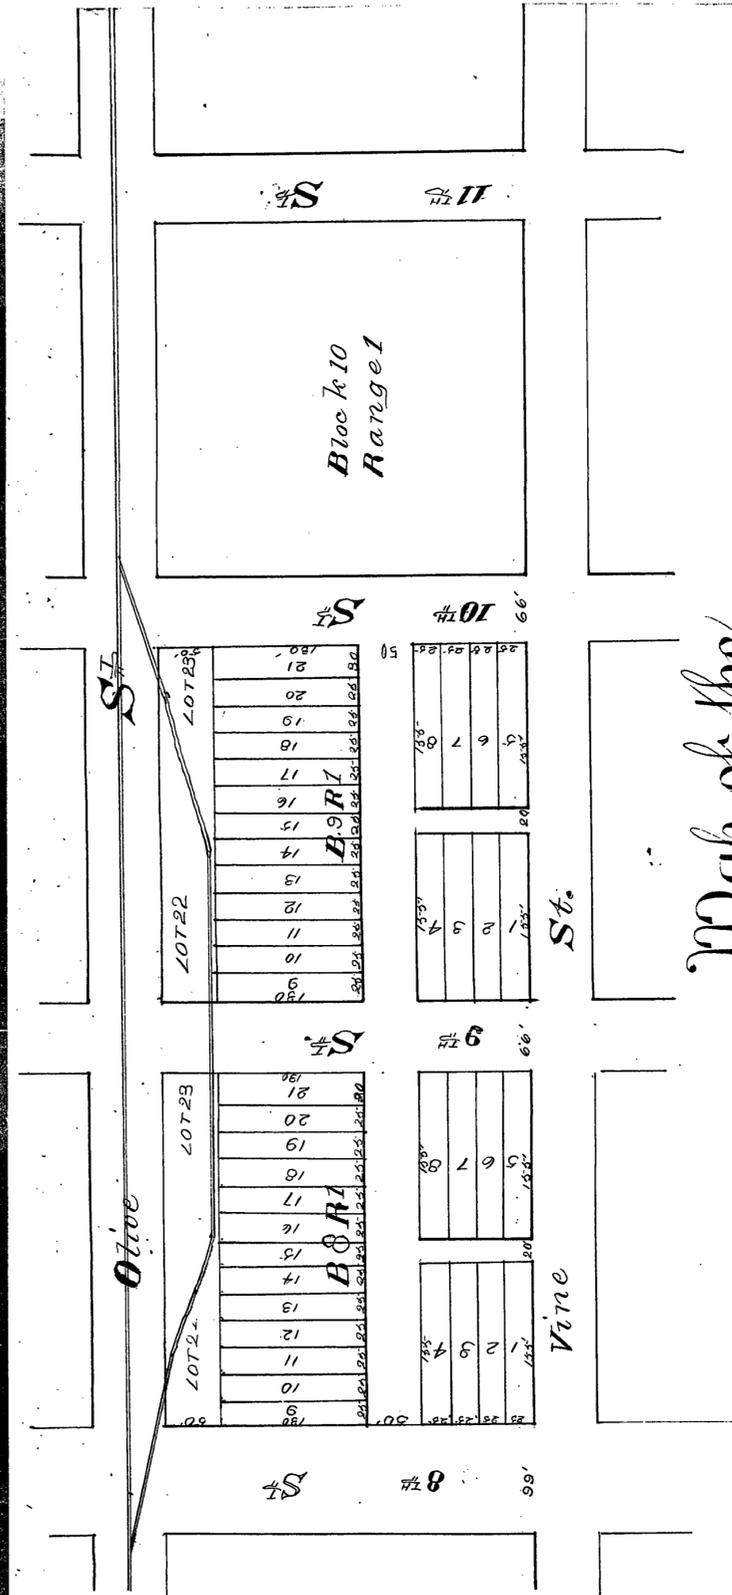

*Map of the
Riverside Fruit Co's. Subdivision of
Block 8 Range 1 & Block 9, Range 1*

*Riverside
San Bernardino Co., Cal.
Platted by C.C. Miller C.E.
- Jan 1887 -
scale 100 ft - 1 inch*

*Recorded at request of Riverside
Fruit Co., August 6th 1887, at 8.15 P.M.*

*Legare Allen
County Recorder
By W. P. Lett
Deputy*