

Map of FILES SUBDIVISION No. 3

Being a subdivision of Lot 35 of the S.C.C.A.
RIVERSIDE - RIVERSIDE COUNTY - CALIFORNIA
Surveyed By Kingsbury Sanborn - C.E.
April - 1907
Scale 1 in = 50 ft.

I hereby execute and adopt this map of FILES SUBDIVISION No. 3 as surveyed by Kingsbury Sanborn - C.E. in April - 1907 to designate the different parts of land which it represents as divided into lots, streets and alleys.
Signed in presence of
H. P. Stevens
A. C. Cole
Ellen J. L. Pember

STATE OF NEW YORK } s.s.
COUNTY OF Washington }

On this 16th day of April in the year of our Lord One Thousand Nine Hundred and Seven, before me *H. P. Stevens*, a Notary Public, in and for said County of Washington, residing therein, duly commissioned and sworn, personally appeared *Ellen J. L. Pember* personally known to me to be the person described in and whose name is subscribed to and who executed the within instrument and acknowledged to me that she executed the same freely and voluntarily.

IN WITNESS WHEREOF, I have hereunto set my hand and Official seal at my office in *Granville* in the said county the day and year in this certificate first above written

H. P. Stevens
Notary Public in and for Washington County, State of New York.
My Commission expires in March 1908


I hereby certify that this map of FILES SUBDIVISION No. 3 is a correct representation of the survey made by me in April - 1907.

Kingsbury Sanborn
CIVIL ENGINEER.

Explanatory: Cement points are set at street intersections as indicated on this map and 2x2 redwood stakes at all lot corners.

Resolved: That the within map be and is hereby adopted as the Official Map of FILES SUBDIVISION No. 3.
I hereby certify that the foregoing resolution was adopted by the BOARD OF TRUSTEES of the CITY OF RIVERSIDE this 23 day of April 1907

Attest *C. J. Stevens*
City Clerk

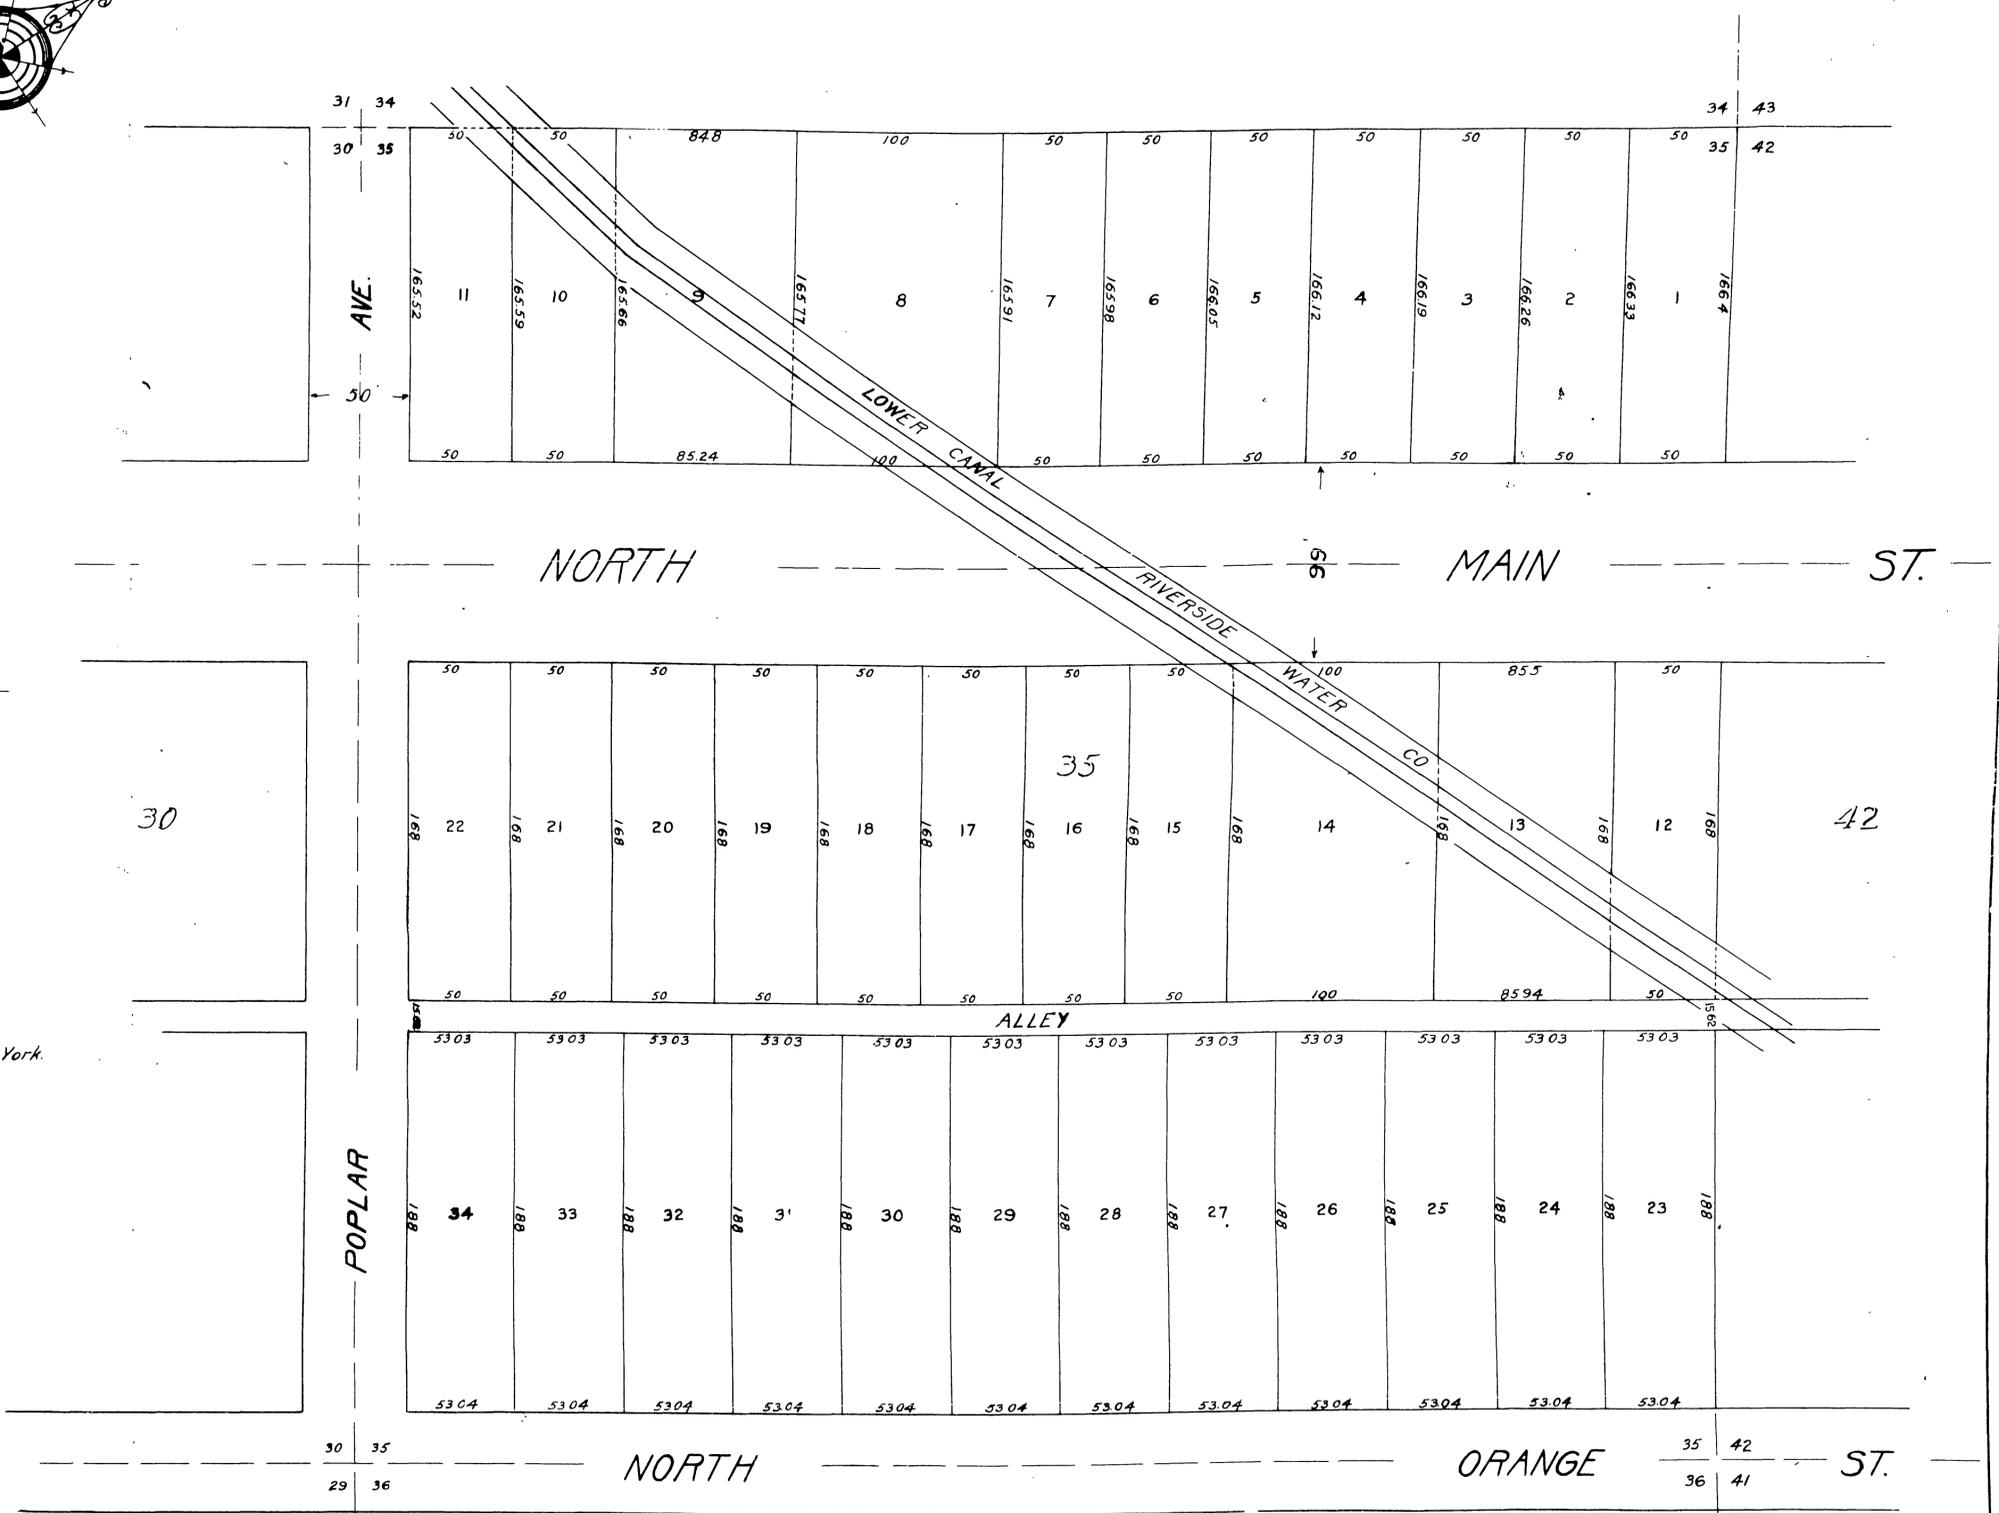

We hereby certify that all taxes on FILES SUBDIVISION No. 3 have been paid except for the fiscal year of 1907-08 now assessed but not yet payable.

Leah Brown
County Auditor of the County of Riverside

C. R. Stibbens
City Clerk of the City of Riverside.