

# MAP of the FARNHAM PLACE

BEING A SUBDIVISION OF LOT 3 OF THE VILLAGE of ARLINGTON, BEING A PART OF THE RIVERSIDE LAND & IRRIGATING CO. LANDS AS RECORDED IN BOOK 1 OF MAPS, AT PAGE 62, RECORDS OF SAN BERNARDINO COUNTY.

SCALE, 1 INCH = 60 FEET.


April, 1908

A. P. Campbell, C.E.


I hereby certify that this map is a correct representation of the survey made by me in April, 1908.

A. P. Campbell,  
Civil Engineer.

**FILED**  
NOV 19 1908  
L. S. LOUAN, Recorder,  
By \_\_\_\_\_ Deputy

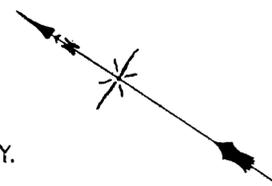

MAGNOLIA AVE.  
ELECTRIC RAILWAY

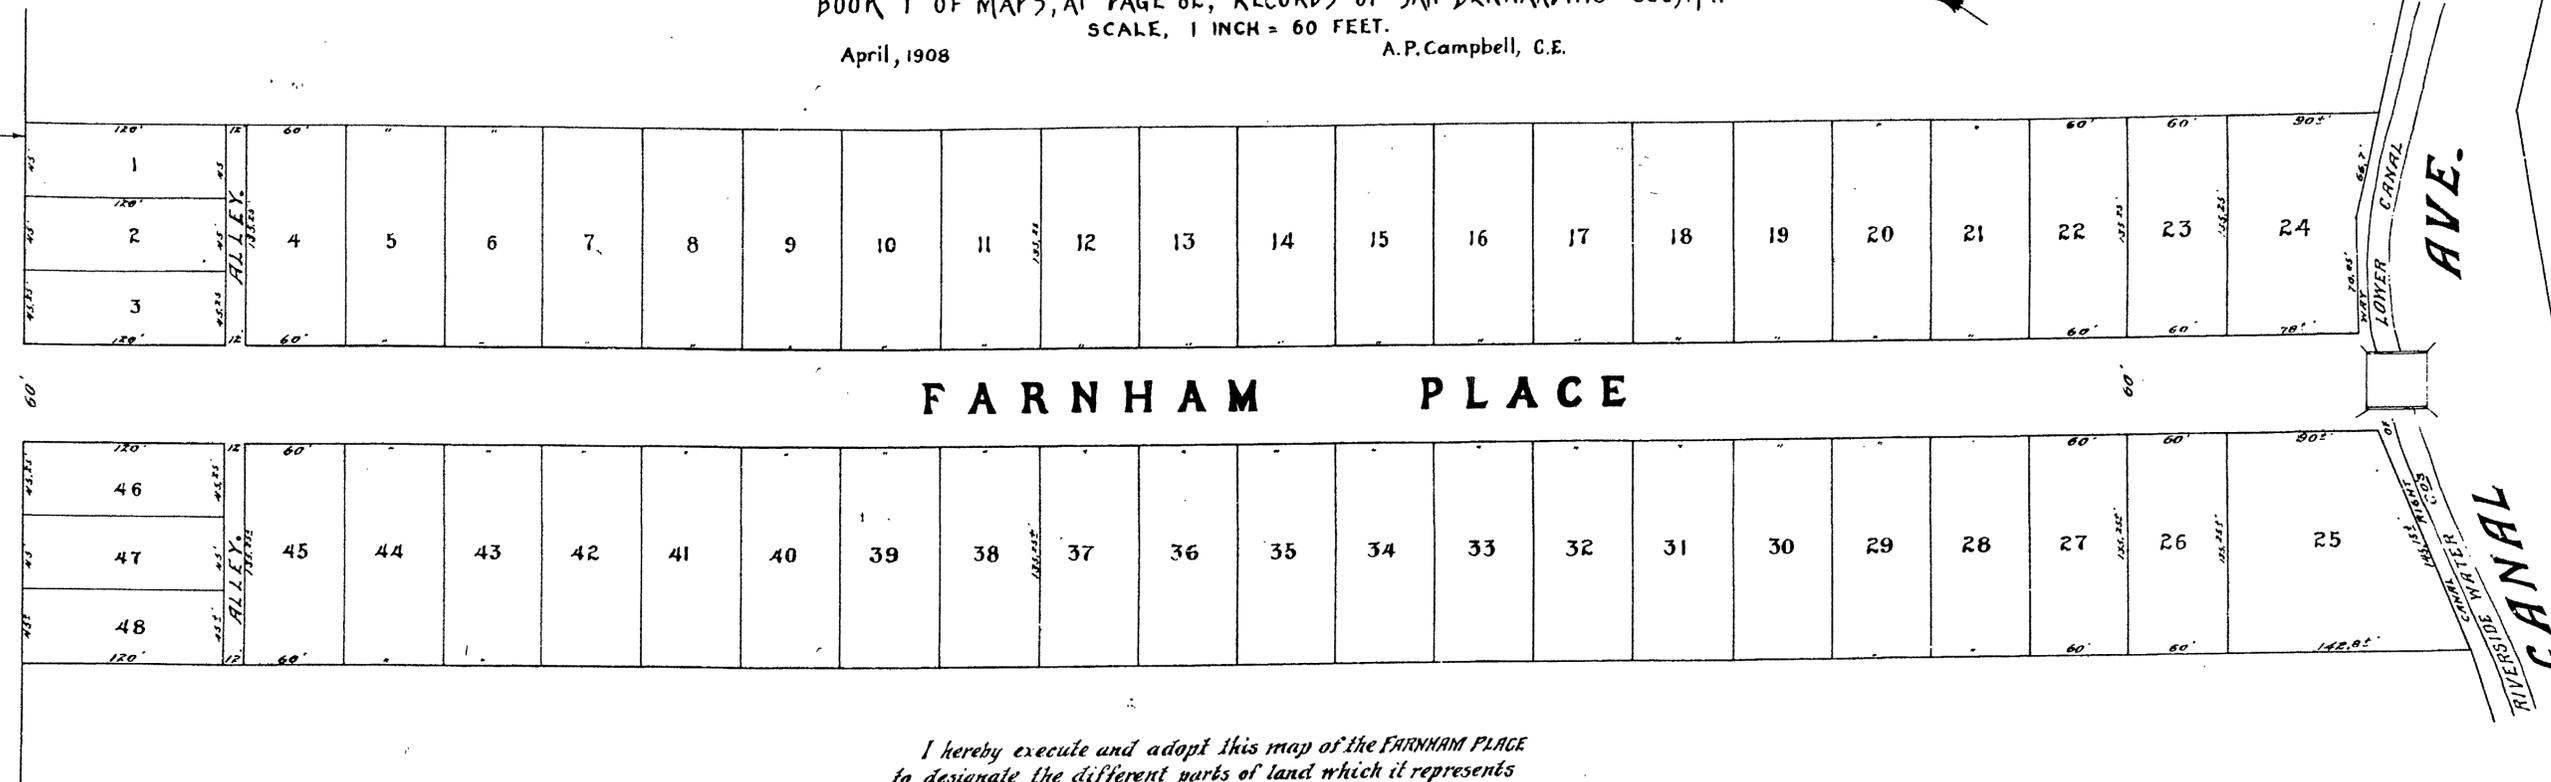

I hereby execute and adopt this map of the FARNHAM PLACE to designate the different parts of land which it represents as divided into lots, streets, and alleys.

Signed in presence of  
Thos. A. Butler  
W. H. K. ...

Mary A. Farnham

State of California, } ss.  
County of Riverside.

On this 2nd day of Nov. in the year of our Lord one thousand nine hundred and eight before me \_\_\_\_\_ a notary public in and for the County of Riverside, residing therein, duly commissioned and sworn, personally appeared MARY A. FARNHAM, personally known to me to be the person designated in, and who executed the within instrument, and acknowledged to me that she executed the same freely and voluntarily.

In witness whereof, I have hereunto set my hand and official seal, at my office in Riverside, in the said County, the day and year in this certificate first above written.

Notary Public in and for the County of Riverside,  
State of California.

Resolved: That the within map be and is hereby adopted as the official map of the FARNHAM PLACE, and that the streets and alleys shown on said PLACE are hereby accepted as public streets and alleys; and the City Clerk is hereby authorized and directed to attest said map by signing his name thereto as City Clerk for and in behalf of the City and to affix the seal of the City thereto.

I hereby certify that the foregoing resolution was adopted by the Mayor and Common Council of the City of Riverside, this 10th day of Nov., A. D. 1908.

Attest, \_\_\_\_\_  
City Clerk.

I hereby certify that there are no delinquent taxes against the property designated by this map.

Nov. 9, 1908.

County Auditor  
City Auditor.

M.B. 6/46

M.B. 6/46

9/4

46