

OLIVEWOOD CEMETERY RESUBDIVISION OF BLOCK "H", PLAT "H", PLAT "I"

BEING A PORTION OF THE NW 1/4 OF THE SW 1/4 OF SECTION 35 T2S R5W S.B.B.M.
RIVERSIDE, CALIFORNIA
SEPT. 1946

W.P. ROWE A.A. WEBB
CIVIL ENGINEERS

FILED
MAY 14 1947
No. _____ at 9:30 AM
Jack A. Ross
COUNTY RECORDER
by O. A. West DEPUTY
Fee \$ 1.00
Filed by Riverside Title Co.

We hereby certify that we are the Trustees of the land included within the resubdivision shown on the annexed map consisting of three (3) sheets, that we are the only persons whose consent is necessary to pass a clear title to said land and we hereby consent to the making of said map and resub-division as shown within the colored border line.
TRUSTEES OF OLIVEWOOD CEMETERY

C.L. McFarland *F.W. Twogood* *W.C. Evans*

I hereby certify that according to the records of this office, the property shown upon the hereto annexed map is not subject to any special assessments, bonds, and or, liens which have not been paid in full. This certificate does not include any special assessment districts, the bonds of which have not yet become a lien upon said property.
Dated this 4th day of February 1947.

W. Smith
City Treasurer

STATE OF CALIFORNIA } ss.
COUNTY OF RIVERSIDE }

on this 4th day of February 1947 before me, a Notary Public in and for the County of Riverside, State of California, residing therein, duly commissioned and sworn, personally appeared C.L. McFARLAND, F.W. TWOGOOD and W.C. EVANS known to me to be the persons who executed the within instrument and they acknowledged to me that they executed the same as such Trustees.

In WITNESS WHEREOF I have hereby unto set my hand and affixed my official seal on this day and year first above written.

Bessie M. Vaughn
Notary Public in and for the County of Riverside, State of California

I hereby certify that according to the records of this office as of this date there are no liens against the real property shown on the annexed map for unpaid State, County, Municipal or local taxes or special assessments collected as taxes.

Dated this 4th day of Feb. 1947.

R.T. Hicks
County Auditor of the County of Riverside, State of California

I hereby certify that this plat is as approved by the Riverside City Planning Commission at its meeting held on the 17th day of November, 1946 with the proviso that said approval shall become null and void 90 days from the date of this certificate unless this plat shall be filed for record in the office of the County Recorder on or before the expiration of said 90 days.
Dated this 26th day of December 1946.

Walter K. Lewis
Secretary
Riverside City Planning Commission

I hereby certify that according to the records of this office the property shown upon the hereto annexed map is not subject to any special assessments which have not been paid in full.

Dated this 17th day of February 1947.

Lee Hutton
Street Superintendent

RESOLVED:- that the within map be and is hereby adopted as the official map of OLIVEWOOD CEMETERY BLOCK "H", PLAT "H" and PLAT "I", that the streets shown as Lots A to Don said map are hereby not accepted as public streets; that the City Clerk is hereby authorized and directed to attest to said map by signing his name thereto as City Clerk for and in behalf of the City of Riverside and to affix the official seal of said City thereto.

I hereby certify that the foregoing resolution was adopted by the Mayor and Council of the City of Riverside this 6th day of May 1947.

Frank D. ...
City Clerk

I hereby certify that I am a registered civil engineer of the State of California and that this map consisting of three (3) sheets correctly represents a survey made under my supervision during August 1946 and that all the monuments shown hereon actually exist and their positions are correctly shown.


Robert ...
Registered Civil Engineer No. 1229

Approved this 4th day of February 1947 Approved this 17th day of Feb. 1947

Frank D. ... County Assessor
Ed. ... Chief Deputy
M. H. ... City Engineer


NOTE

All references to record courses and distances shown hereon refer as follows :-
Record of Survey of Plats H & I recorded in Book 9 of Records of Survey at Page 89 thereof.
Record of Survey of Plat U recorded in Book 9 of Records of Survey at Page 88 thereof.
Subdivision of Block H and Plat Q recorded in Map Book 19 at Page 83 thereof; all Records of Riverside County, California.

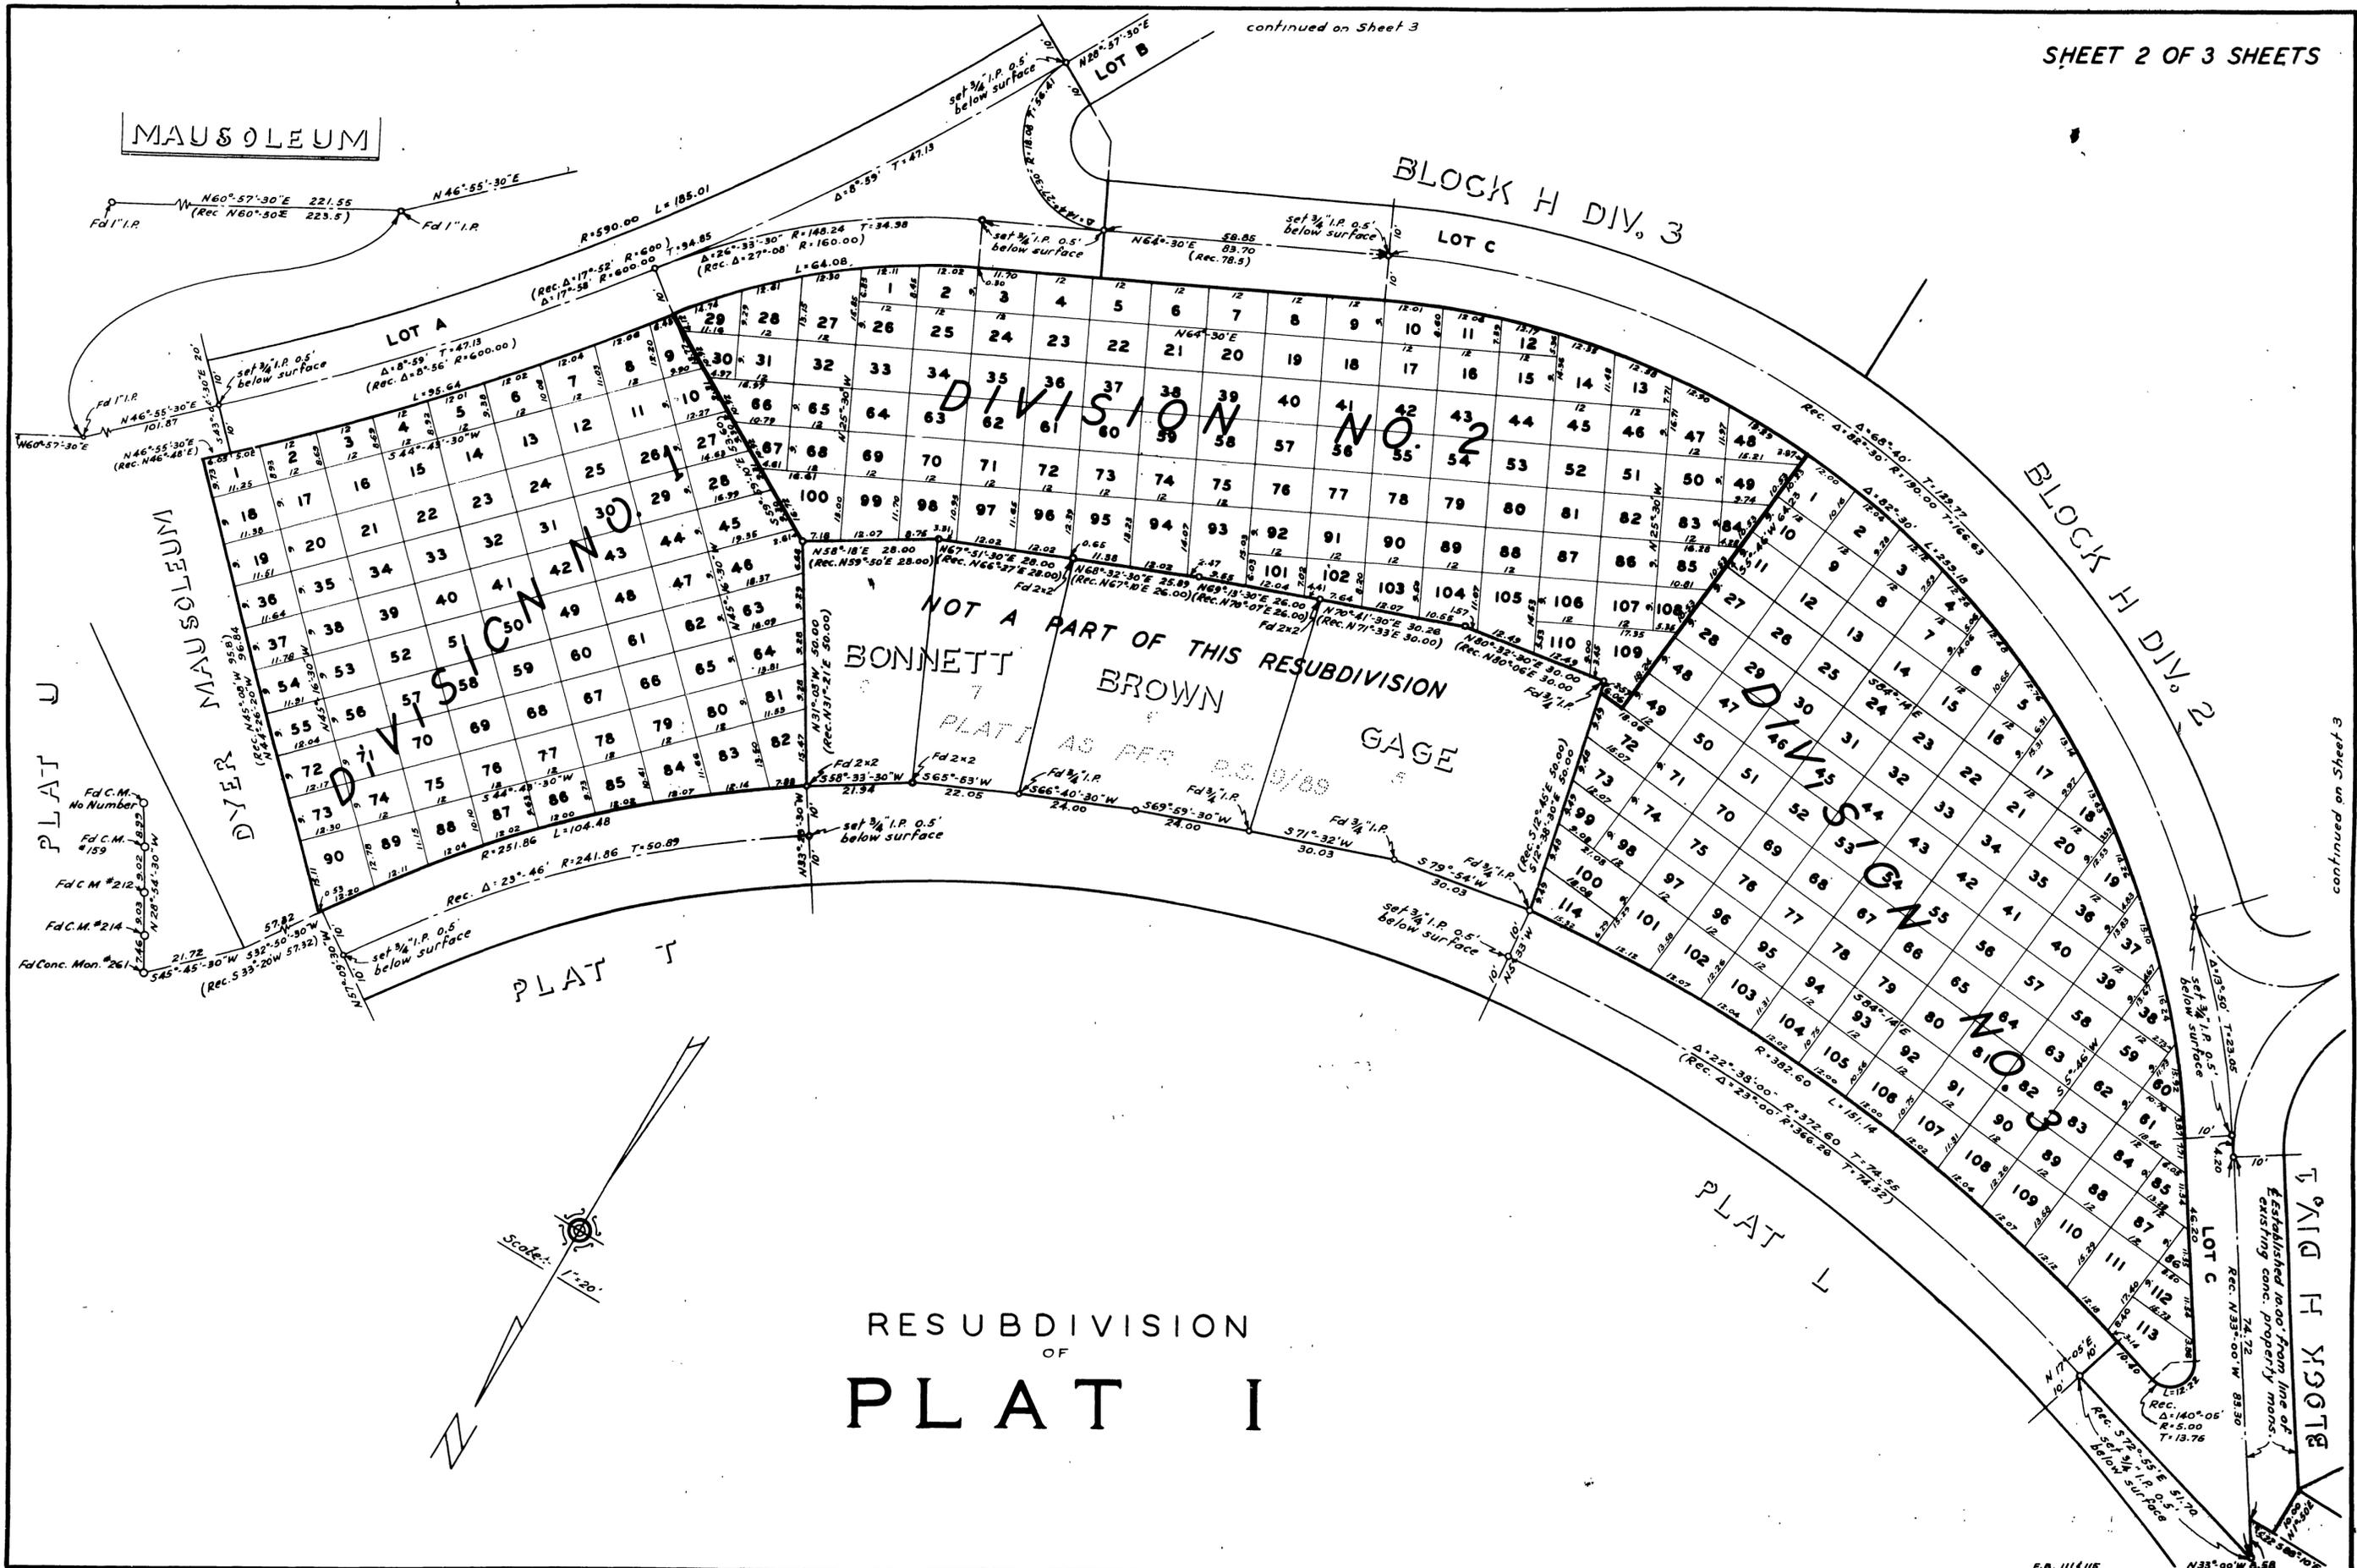

RESUBDIVISION OF BLOCK H AND PLAT H

NOTE: In order to agree with Cemetery Records Lots 11 & 12 of Block H Division No 1 have been omitted hereon.

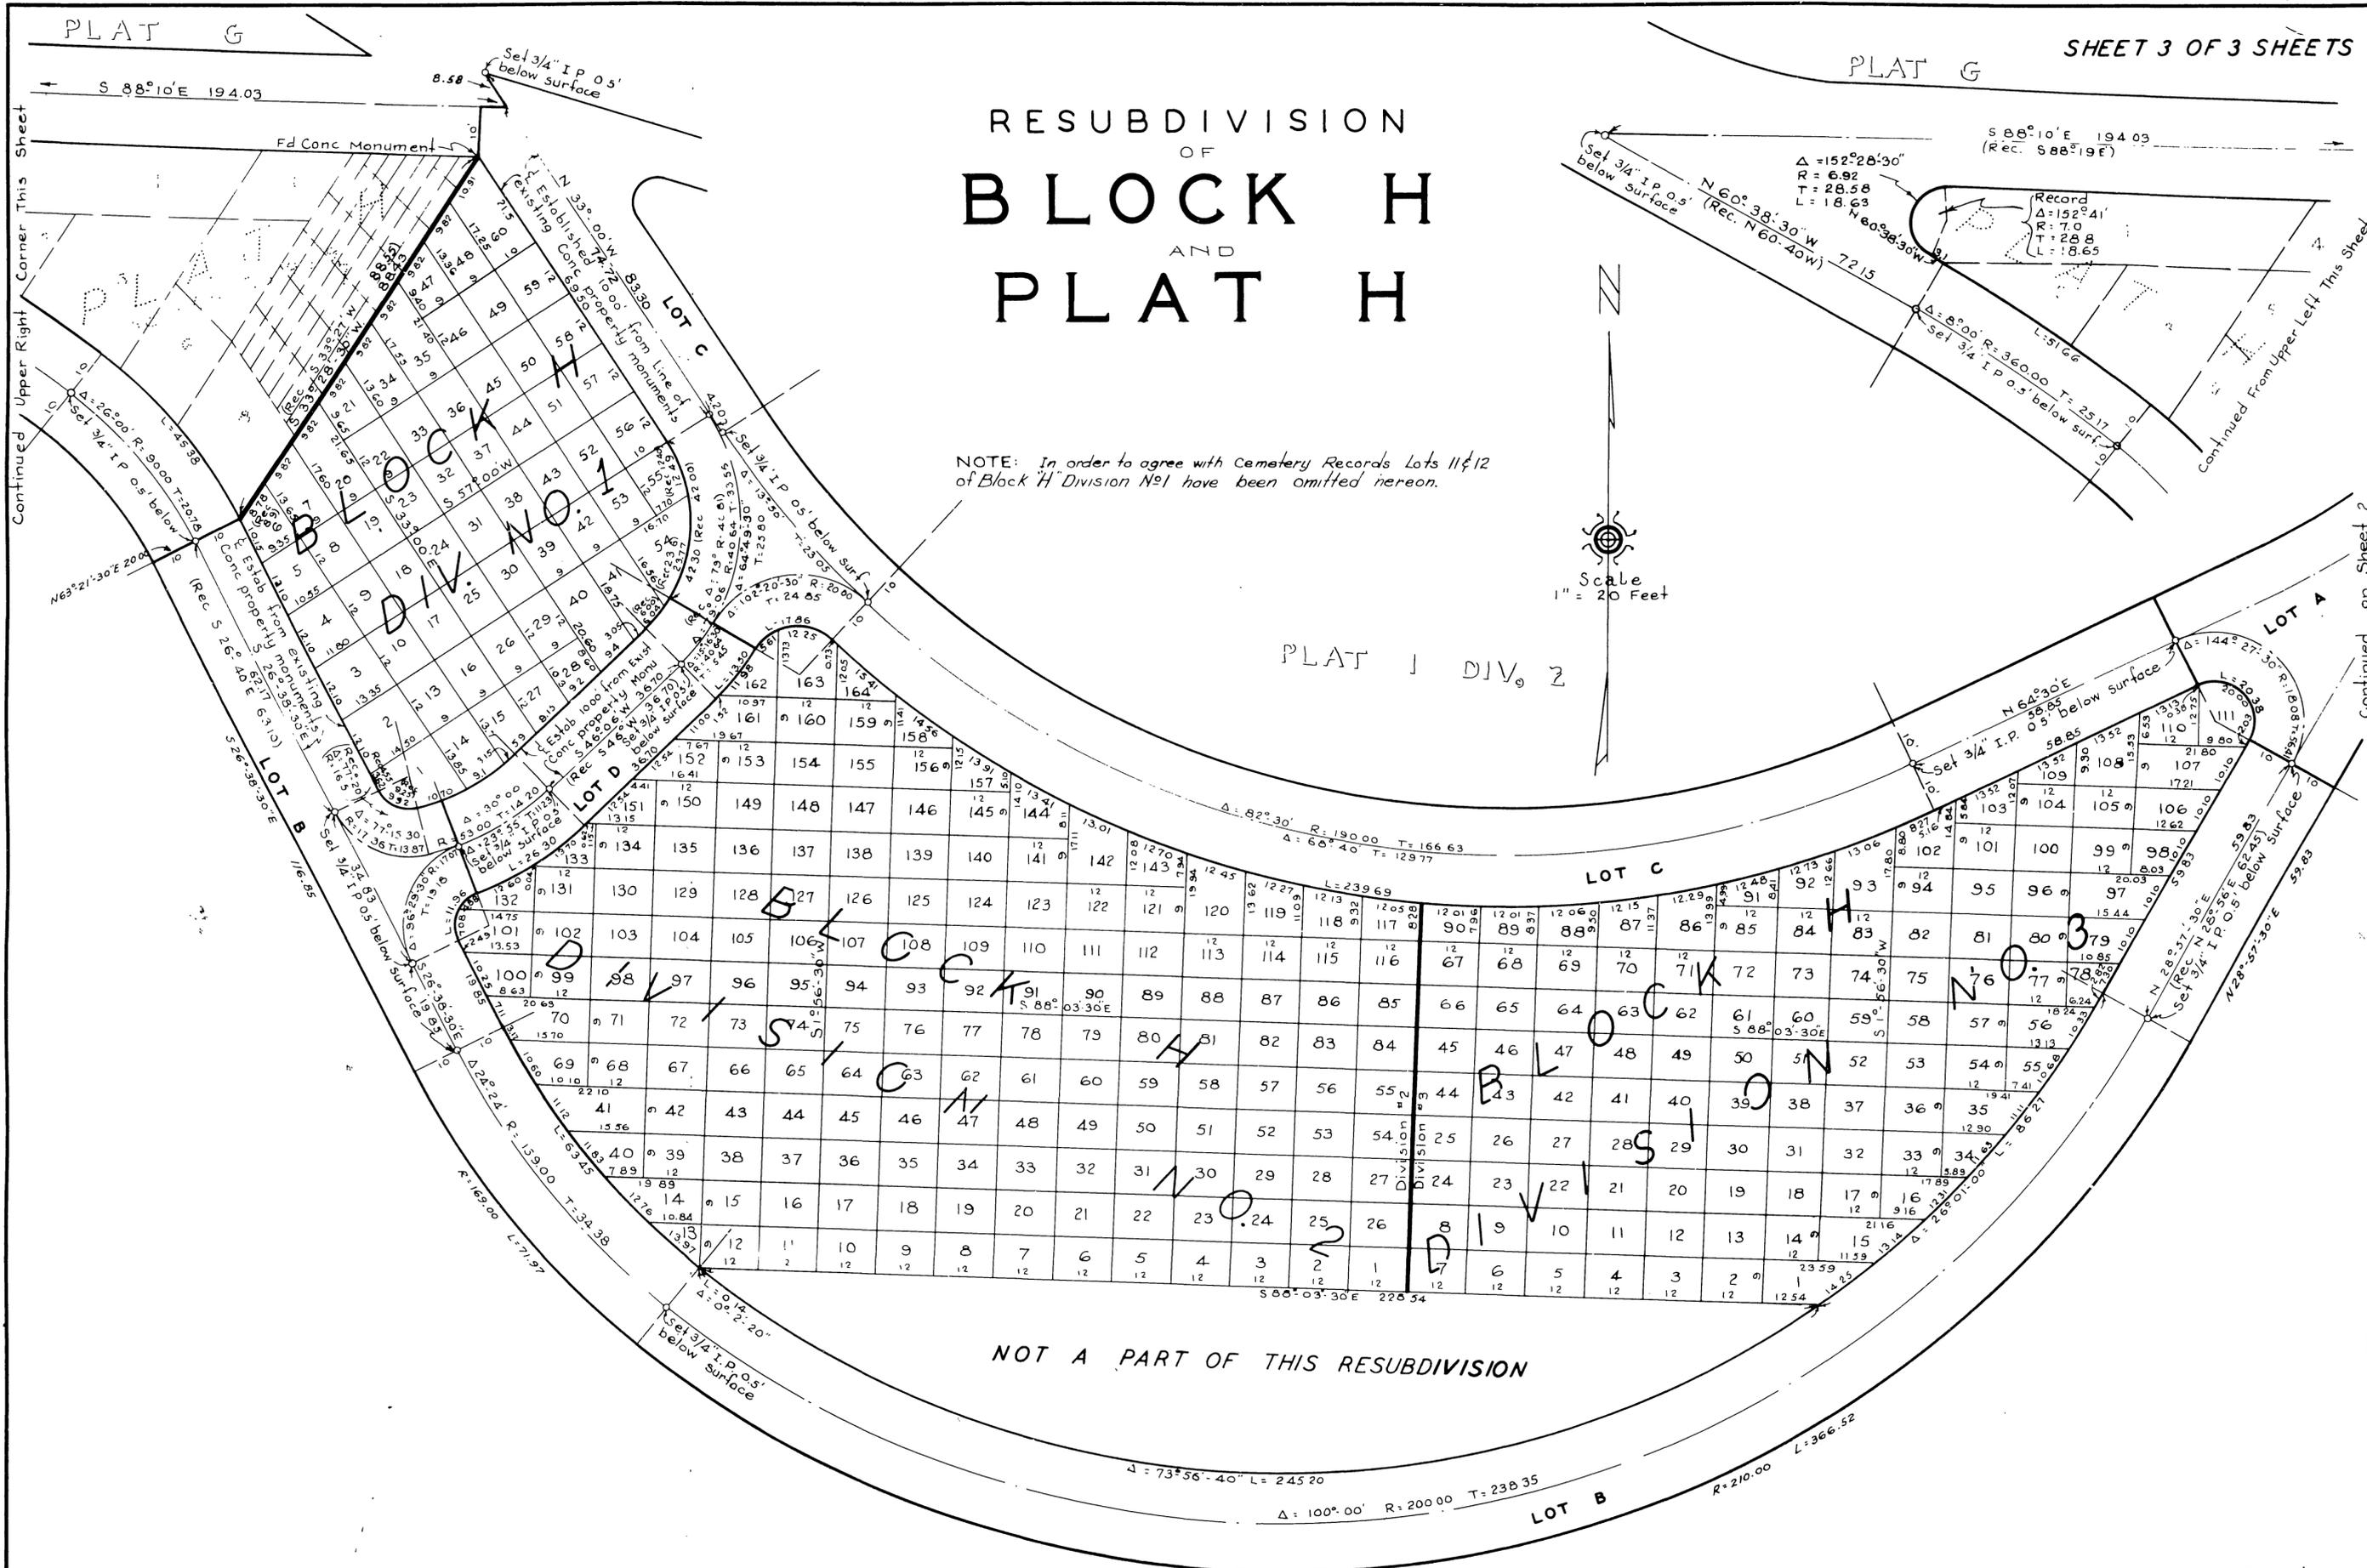

NOT A PART OF THIS RESUBDIVISION