

100-310


SUN GOLD TERRACE UNIT NO. 8

LOCATED WITHIN THE CITY OF RIVERSIDE
BEING A SUBDIVISION OF A PORTION OF THE SOUTH HALF
OF SECTION 35 T2S R5W SBB & M

JUNE, 1953

J.F. DAVIDSON, C.E.

SCALE 1"=100'

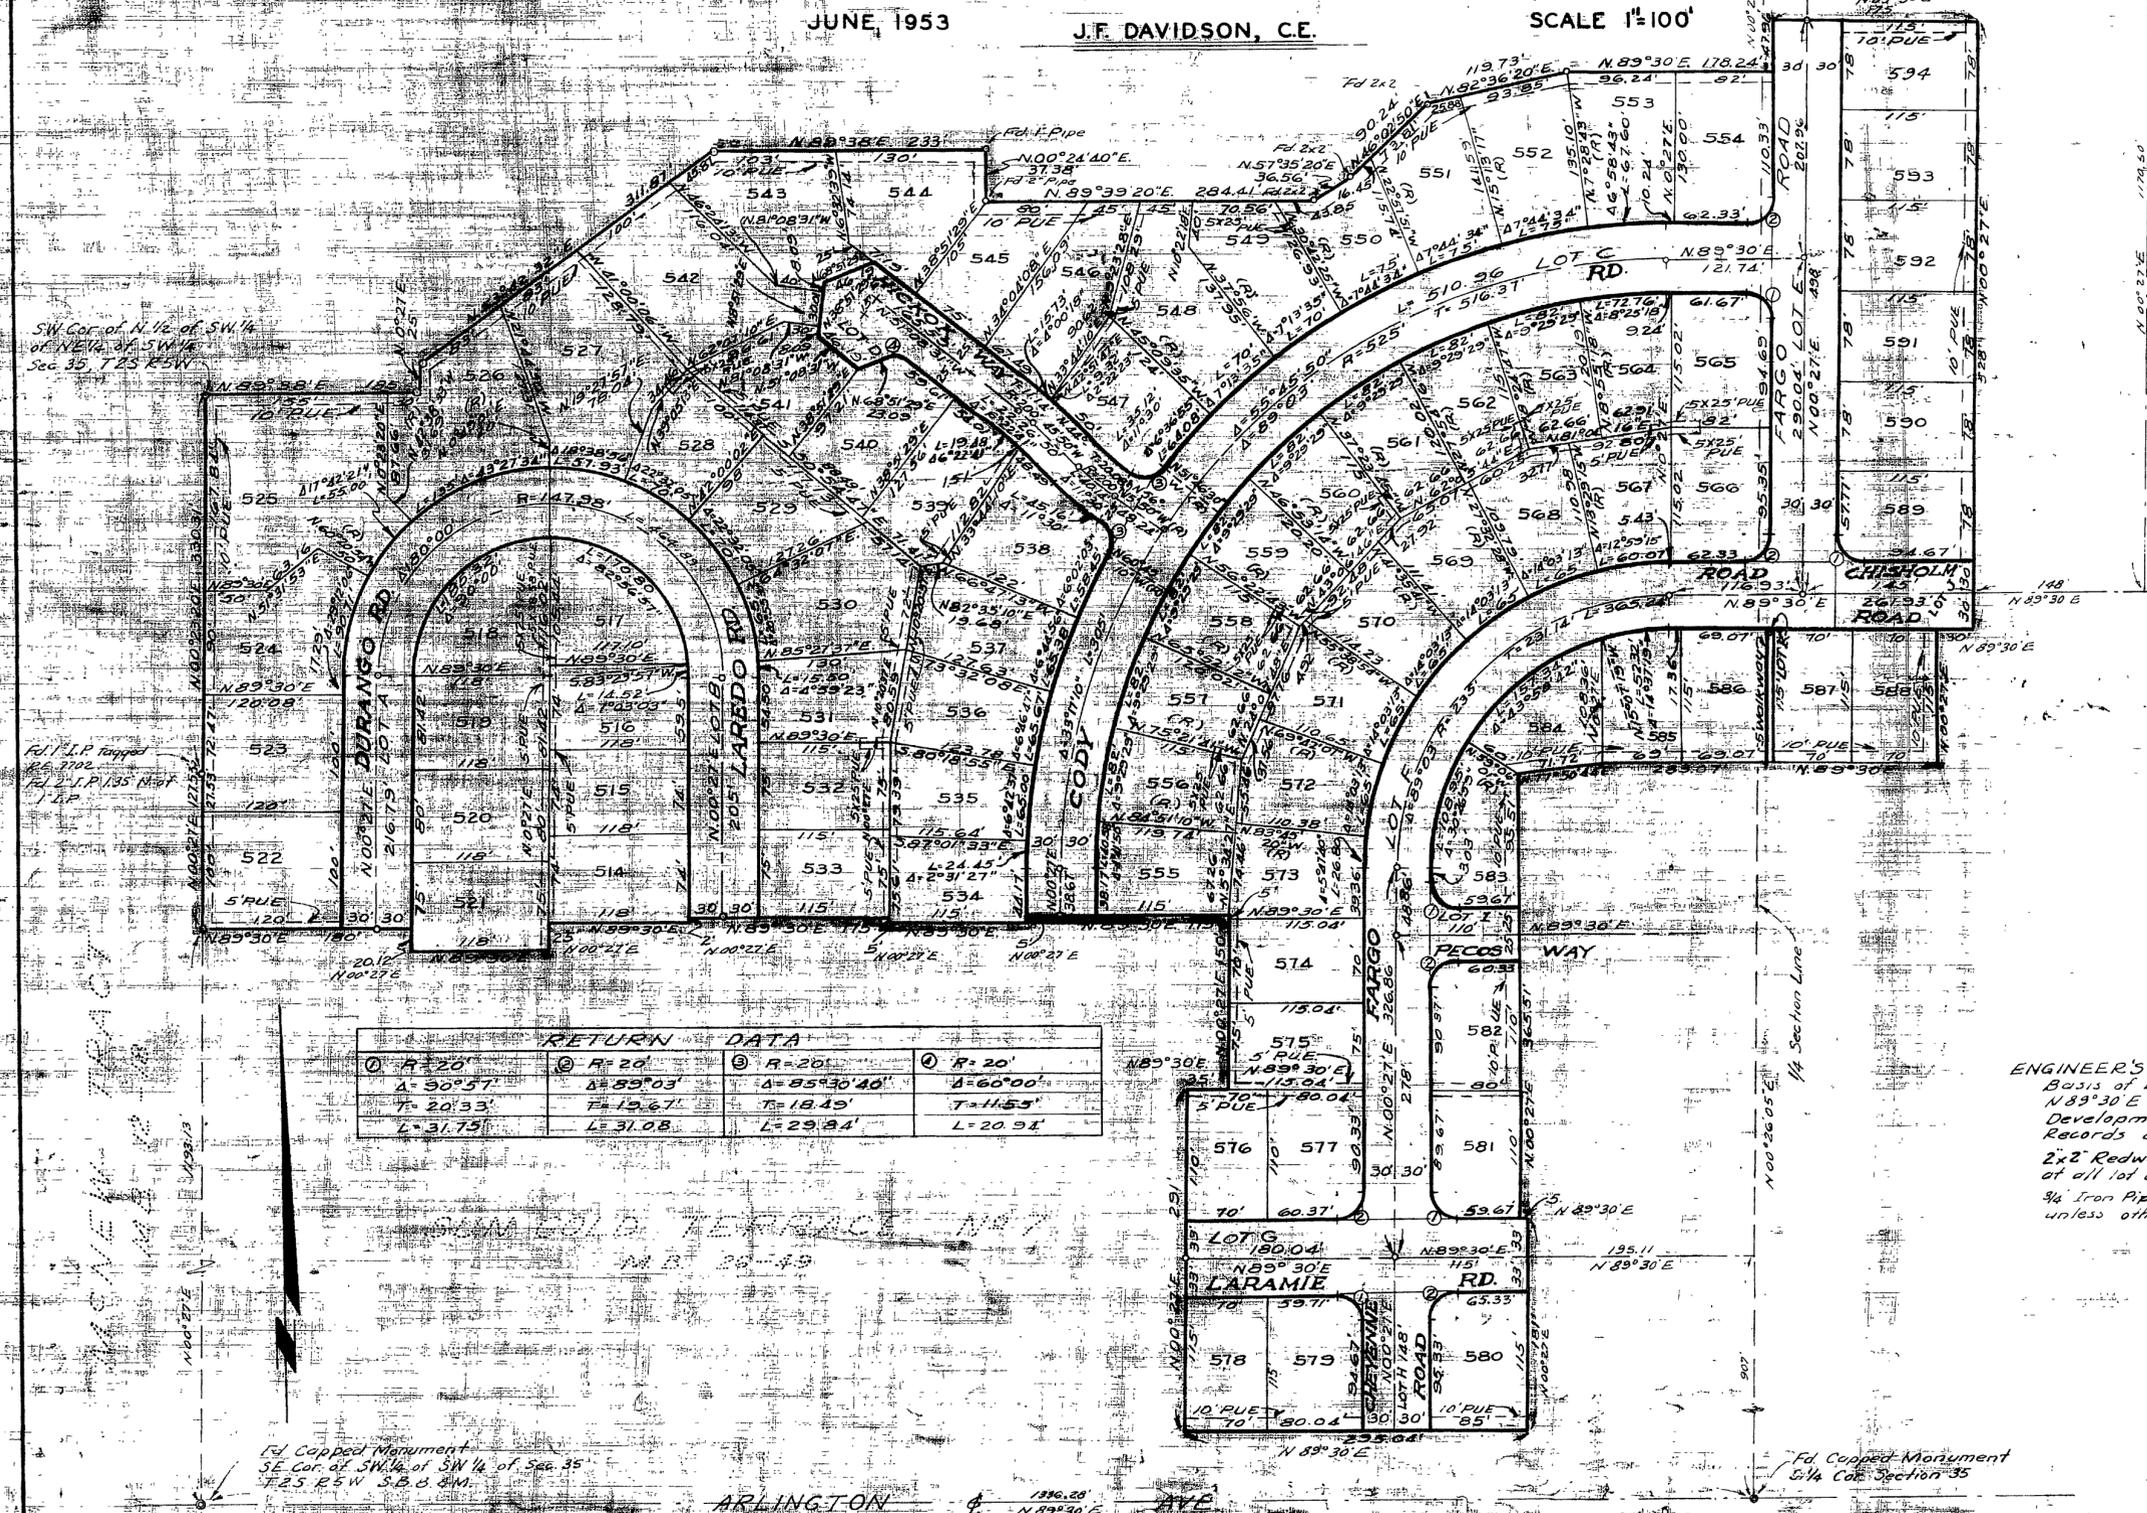

RETURN DATA			
① R=20'	② R=20'	③ R=20'	④ R=20'
Δ=50°57'	Δ=85°03'	Δ=85°30'40"	Δ=60°00'
T=20'53"	T=15'67"	T=18'45"	T=11'55"
L=31'75"	L=31'08"	L=29'34"	L=20'94"

ENGINEER'S NOTE
Basis of bearings is the center line of Arlington Ave. Being N89°30'E as shown on map of Riverside Industrial Development Project - McNew Tract, Map Book 12 Pg. 18, Records of Riverside County, California.
2x2 Redwood stakes, painted white, tagged R.E. 862, set at all lot corners and curve points.
3/4" Iron Pipe tagged R.E. 862, set at all points shown thus, unless otherwise noted.

M.B. 26/76

M.B. 26/76

M.B. 26/76