


NOTARY ACKNOWLEDGEMENT

STATE OF CALIFORNIA } S.S.
COUNTY OF RIVERSIDE }

ON THE 11TH DAY OF SEPT. 1978, BEFORE ME THE UNDERSIGNED, A NOTARY PUBLIC IN AND FOR SAID STATE, PERSONALLY APPEARED EUGENE S. MUSKIE AND PENNY MUSKIE KNOWN TO ME TO BE THE PERSONS WHOSE NAMES ARE SUBSCRIBED TO THE WITHIN INSTRUMENT AND ACKNOWLEDGED TO ME THAT THEY EXECUTED THE SAME. WITNESS MY HAND AND OFFICIAL SEAL.

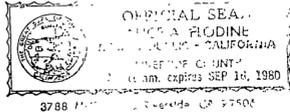

Alice A. Flodina
NOTARY PUBLIC IN AND FOR SAID STATE
MY COMMISSION EXPIRES 9-16-80

OWNERSHIP

WE HEREBY CERTIFY THAT WE ARE THE OWNERS OF OR HAVE RIGHT, TITLE OR INTEREST IN THE LAND INCLUDED WITHIN THE SUBDIVISION SHOWN ON THE ANNEXED MAP; THAT WE ARE THE ONLY PERSONS WHOSE CONSENT IS NECESSARY TO PASS A CLEAR TITLE TO SAID LAND AND WE HEREBY CONSENT TO THE MAKING AND FILING OF SAID SUBDIVISION AND MAP AS SHOWN WITHIN THE COLORED BORDER LINE AND WE HEREBY OFFER FOR DEDICATION, FOR STREET PURPOSES LOT "A". We further offer for dedication for public use for construction and maintenance of electrical facilities the areas designated as "5' x 25' P.U.E."

WOODHAVEN DEVELOPER'S INC., A CALIFORNIA CORPORATION.

David D. Miller
DAVID D. MILLER, PRES.

Eugene S. Muskie
EUGENE S. MUSKIE

Penny Muskie
PENNY MUSKIE

EQUITABLE DEED COMPANY, A CALIFORNIA CORPORATION AS TRUSTEE

Barbara A. Morgan
VICE PRESIDENT


SECRETARY

NOTARY ACKNOWLEDGEMENT

STATE OF CALIFORNIA } S.S.
COUNTY OF RIVERSIDE }

ON THIS 21ST DAY OF September, 1978, BEFORE ME, THE UNDERSIGNED, A NOTARY PUBLIC IN AND FOR SAID STATE, PERSONALLY APPEARED DAVID D. MILLER, KNOWN TO ME TO BE THE PRESIDENT OF THE CORPORATION THAT EXECUTED THE WITHIN INSTRUMENT, AND KNOWN TO ME TO BE THE PERSON WHO EXECUTED THE WITHIN INSTRUMENT ON BEHALF OF THE CORPORATION THEREIN NAMED, AND ACKNOWLEDGED TO ME THAT SUCH CORPORATION EXECUTED THE SAME, AND ACKNOWLEDGED TO ME THAT SUCH CORPORATION EXECUTED THE WITHIN INSTRUMENT PURSUANT TO ITS BY-LAWS OR A RESOLUTION OF ITS BOARD OF DIRECTORS.

WITNESS MY HAND AND OFFICIAL SEAL.

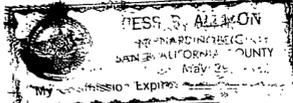

Bess R. Allmon
NOTARY PUBLIC IN AND FOR SAID STATE
MY COMMISSION EXPIRES 5-29-82

SIGNATURE OMISSION

IN ACCORDANCE WITH SECTION 664261 (C)(1) OF THE SUBDIVISION MAP ACT OF THE STATE OF CALIFORNIA, THE FOLLOWING EASEMENT HOLDERS HAVE BEEN OMITTED SINCE THEIR INTEREST CANNOT RIFEN INTO FEE.

- 1) A STREET EASEMENT CONVEYED TO THE CITY OF RIVERSIDE, IN DEED RECORDED OCTOBER 21, 1977, AS INSTRUMENT NO. 2009839
- 2) LA SIERRA HEIGHTS WATER COMPANY, BY DEEDS RECORDED MAY 17, 1911 IN BOOK 327, PAGE 227, OF DEEDS, AS TO A RIGHT OF WAY FOR WATER DITCHES AND CANALS, ETC.
- 3) AN EASEMENT FOR PUBLIC UTILITIES, AND INCIDENTAL PURPOSES, AS GRANTED TO FRANCIS L. RUSSELL AND THORA N. RUSSELL, IN DEED RECORDED MAR. 1, 1954 IN BOOK 1559, PAGE 511, ALL RECORDS RIVERSIDE COUNTY RECORDS.
- 4) JAMES L. LASSEIGNE ET. UX. EASEMENT FOR IRRIGATION PURPOSES BY DEED RECORDED APRIL 27, 1948, AS INSTR. NO. 3923, O.R. RIV. CO. CALIF.

SOIL REPORT

A PRELIMINARY SOIL REPORT WAS PREPARED ON THE 23RD DAY OF SEPTEMBER 1976, AS REQUIRED BY THE HEALTH AND SAFETY CODE OF CALIFORNIA, SECTION 17053, BY ASSOCIATED SOILS ENGINEERING INC.

IN THE CITY OF RIVERSIDE, RIVERSIDE COUNTY, CALIFORNIA

TRACT NO. 11322

BEING A SUBDIVISION OF LOTS 81 AND 85 OF TRACT NO. 8006, PER MAP BOOK 94, PAGES 59 THRU 63 INCLUSIVE, AND OF LOTS 13 AND 14 OF TRACT NO. 8006-1, PER MAP BOOK 94, PAGES 54 THRU 58 INCLUSIVE AND PORTIONS OF BLOCK 7 AND LOT "G" OF TRACT NO. 3 OF LA SIERRA HEIGHTS, PER MAP BOOK 8, PAGE 27, ALL RECORDS OF RIVERSIDE COUNTY, CALIFORNIA

JANUARY 1978

ALBERT A. WEBB ASSOCIATES CIVIL ENGINEERS
RIVERSIDE CALIFORNIA

CITY ENGINEER'S CERTIFICATE

I HEREBY CERTIFY THAT I HAVE EXAMINED THE WITHIN MAP; THAT THE SUBDIVISION SHOWN HEREON IS SUBSTANTIALLY THE SAME AS IT APPEARED ON THE TENTATIVE MAP OF TRACT NO. 11322, WHICH WAS APPROVED BY THE RIVERSIDE CITY PLANNING COMMISSION ON OCTOBER 20, 1976, AND ANY APPROVED ALTERATIONS THEREOF, THAT ALL PROVISIONS OF THE SUBDIVISION MAP ACT (DIVISION 2 OF TITLE 7 OF THE CALIFORNIA GOVERNMENT CODE) AND OF TITLE 18 OF THE RIVERSIDE MUNICIPAL CODE APPLICABLE AT THE TIME OF THE APPROVAL OF THE TENTATIVE MAP HAVE BEEN COMPLIED WITH; THAT I AM SATISFIED THAT THE MAP IS TECHNICALLY CORRECT; THAT THE EASEMENTS FOR SEWERS AND DRAINAGE FACILITIES AS SHOWN ON THE MAP HAVE BEEN APPROVED; THAT PLANS FOR DRAINS, DRAINAGE WORKS, AND SEWERS SUFFICIENT TO PROTECT ALL LOTS IN THE SUBDIVISION FROM FLOOD HAVE BEEN APPROVED; THAT A COMPLETE SET OF PLANS COVERING ALL IMPROVEMENTS HAS BEEN FILED WITH THE PUBLIC WORKS DEPARTMENT AND THAT THE SAME HAVE BEEN CHECKED AND APPROVED; AND THAT ALL IMPROVEMENTS HAVE BEEN COMPLETED IN ACCORD WITH THE APPROVED PLANS OR THAT THE SUBDIVIDER HAS ENTERED INTO AN AGREEMENT WITH THE CITY OF RIVERSIDE COVERING COMPLETION OF ALL IMPROVEMENTS AND SPECIFYING THE TIME FOR COMPLETING THE SAME.

DATED: NOVEMBER 20, 1978

ROBERT C. WALES, R.C.E. 18793
DIRECTOR OF PUBLIC WORKS

Robert C. Wales

UTILITIES CERTIFICATE

I HEREBY CERTIFY THAT THE SUBDIVIDER NAMED ON THIS MAP HAS DEPOSITED WITH THE CITY OF RIVERSIDE PUBLIC UTILITIES DEPARTMENT SUFFICIENT FUNDS OR MADE THE REQUIRED ARRANGEMENTS AND PROVISIONS FOR THE INSTALLATION OF WATER AND ELECTRIC FACILITIES NECESSARY TO PROVIDE SERVICE TO ALL PARCELS AS SHOWN ON THIS MAP; AND THAT ALL PUBLIC UTILITY EASEMENTS SHOWN ARE SUFFICIENT FOR ALL REQUIREMENTS OF THE ELECTRIC AND WATER DIVISIONS OF THE DEPARTMENT OF PUBLIC UTILITIES OF THE CITY OF RIVERSIDE.

DATED Nov 9, 1978

EVERETT C. ROSS
DIRECTOR OF PUBLIC UTILITIES

BY: Everett C. Ross

CITY TREASURER

I HEREBY CERTIFY THAT ACCORDING TO THE RECORDS OF THIS OFFICE AS OF THIS DATE, THE REAL PROPERTY SHOWN ON THIS MAP IS NOT SUBJECT TO ANY SPECIAL ASSESSMENTS, BONDS AND/OR LIENS WHICH HAVE NOT BEEN PAID IN FULL. THIS CERTIFICATE DOES NOT INCLUDE ANY SPECIAL ASSESSMENTS, THE BONDS OF WHICH HAVE NOT BECOME A LIEN UPON SAID PROPERTY.

DATED Nov 20, 1978

H.E. BREWER, CITY TREASURER

BY: H.E. Brewer

UTILITIES EASEMENT

THE CITY OF RIVERSIDE BEING THE OWNER OF THE FOLLOWING DESCRIBED EASEMENTS HEREBY CONSENTS TO THE MAKING A FILING OF THE ANNEXED FINAL MAP:

- 1) 5' x 30' R.U.E. ELECTRICAL FACILITIES PER TRACT NO. 8006-1, M.B. 94/54-58 RIV. CO. REC.
- 2) 5' x 25' R.U.E. FOR ELECTRICAL FACILITIES PER TRACT NO. 8006, M.B. 94/59-63, RIV. CO. REC.


DATED Nov 9, 1978

EVERETT C. ROSS
DIRECTOR OF PUBLIC UTILITIES

BY: Everett C. Ross

NOTARY ACKNOWLEDGEMENT

STATE OF CALIFORNIA } S.S.
COUNTY OF RIVERSIDE }
ON THIS 23RD DAY OF OCTOBER, 1978, BEFORE ME, THE UNDERSIGNED, A NOTARY PUBLIC IN AND FOR SAID COUNTY AND STATE, PERSONALLY APPEARED BARBARA A. MORGAN KNOWN TO ME TO BE THE VICE PRESIDENT AND KNOWN TO ME TO BE THE OF THE CORPORATION THAT EXECUTED THE WITHIN INSTRUMENT AND KNOWN TO ME TO BE THE PERSONS WHO EXECUTED THE WITHIN INSTRUMENT ON BEHALF OF SAID CORPORATION THEREIN NAMED, AND ACKNOWLEDGED TO ME THAT SUCH CORPORATION EXECUTED THE WITHIN INSTRUMENT PURSUANT TO ITS BY-LAWS OR A RESOLUTION OF ITS BOARD OF DIRECTORS AS TRUSTEE. WITNESS MY HAND AND OFFICIAL SEAL.

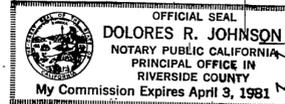

Dolores R. Johnson
NOTARY PUBLIC IN AND FOR SAID STATE
MY COMMISSION EXPIRES APRIL 3, 1981

CITY CLERK'S CERTIFICATE

RESOLVED: THAT THIS MAP CONSISTING OF TWO (2) SHEETS BE AND THE SAME IS HEREBY ACCEPTED AS THE FINAL MAP OF TRACT NO. 11322 AND THE CITY CLERK IS HEREBY AUTHORIZED AND DIRECTED TO ATTEST SAID MAP BY SIGNING HER NAME THERETO AS CITY CLERK OF THE CITY OF RIVERSIDE, STATE OF CALIFORNIA, AND AFFIX THE OFFICIAL SEAL OF SAID CITY THERETO.

I HEREBY CERTIFY THAT THE FOREGOING RESOLUTION WAS ACCEPTED BY THE MAYOR AND COUNCIL OF THE CITY OF RIVERSIDE THIS 28TH DAY OF November, 1978.



ALICE A. HARE
CITY CLERK OF THE CITY OF RIVERSIDE

Karen E. Oakley
Asst. City Clerk

TAX COLLECTOR

I HEREBY CERTIFY ACCORDING TO THE RECORDS OF THIS OFFICE AS OF THIS DATE, THERE ARE NO LIENS AGAINST THE REAL PROPERTY SHOWN ON THE ANNEXED MAP FOR UNPAID STATE, COUNTY, MUNICIPAL, OR LOCAL TAXES OR SPECIAL ASSESSMENTS COLLECTED AS TAXES, ~~THAT ARE NOW DUE BUT ARE NOT YET PAYABLE, NOR ARE THERE~~

DATED NOV. 8TH, 1978

DONNA BOUER BABCOCK
COUNTY TAX COLLECTOR

BY: Harold M. Larsen
DEPUTY

TAX BOND

I HEREBY CERTIFY THAT A BOND IN THE SUM OF \$ _____ HAS BEEN EXECUTED AND FILED WITH THE BOARD OF SUPERVISORS OF THE COUNTY OF RIVERSIDE, CALIFORNIA, CONDITIONED UPON THE PAYMENT OF ALL TAXES, STATE, COUNTY, MUNICIPAL, OR LOCAL, AND ALL SPECIAL ASSESSMENTS COLLECTED AS TAXES WHICH AT THE TIME OF FILING OF THIS MAP WITH THE COUNTY RECORDER ARE A LIEN AGAINST SAID PROPERTY BUT NOT YET PAYABLE AND SAID BOND HAS BEEN DULY APPROVED BY SAID BOARD OF SUPERVISORS.

DATED _____, 19__

DONALD D. SULLIVAN
COUNTY CLERK AND EX-OFFICIO CLERK
OF THE BOARD OF SUPERVISORS

BY:

ENGINEER'S CERTIFICATE

I HEREBY CERTIFY THAT I AM A REGISTERED CIVIL ENGINEER OF THE STATE OF CALIFORNIA, AND THAT THIS MAP CONSISTING OF TWO (2) SHEETS CORRECTLY REPRESENTS A TRUE AND COMPLETE SURVEY MADE UNDER MY SUPERVISION DURING JULY, 1977; THAT ALL MONUMENTS OF THE CHARACTER AND LOCATION SHOWN HEREON ARE IN PLACE OR WILL BE IN PLACE WITHIN (1) YEAR FROM THE RECORDING DATE OF THIS MAP; AND THAT SAID MONUMENTS ARE SUFFICIENT TO ENABLE THE SURVEY TO BE RETRACED.

DATED Oct 13, 1978

ERNEST N. WEBB, R.C.E. 9876

BY: Ernest N. Webb

FILED
ON Dec 8, 1978

AT 2:45, P.M.

DONALD D. SULLIVAN
COUNTY RECORDER

BY: Barbara A. Morgan

FEES \$7.00

NR 259064

FILED BY city clerk

SUB'DN G TEE
CALIFORNIA LAND
TITLE CO.


IN THE CITY OF RIVERSIDE, RIVERSIDE COUNTY, CALIFORNIA
TRACT NO. 11322
 BEING A SUBDIVISION OF LOTS 81 AND 85 OF TRACT NO. 8006, PER MAP BOOK 94, PAGES 59 THRU 63 INCLUSIVE, AND OF LOTS 13 AND 14 OF TRACT NO. 8006-1, PER MAP BOOK 94, PAGE 54 THRU 58 INCLUSIVE, AND PORTIONS OF BLOCK 7 AND LOT "G" OF TRACT NO. 3 OF LA SIERRA HEIGHTS, PER MAP BOOK 8, PAGE 27, ALL RECORDS OF RIVERSIDE COUNTY, CALIFORNIA.

JANUARY 1978 SCALE 1"=50'

ALBERT A. WEBB ASSOCIATES-CIVIL ENGINEERS
 RIVERSIDE CALIFORNIA

M.B. 100/101

- ① EASEMENT GRANTED TO FRANCIS L. RUSSELL AND THORA N. RUSSELL, IN DEED RECORDED MARCH 1, 1964, BOOK 1559, PAGE 511, O.R. R.V. CO.
- ② STREET EASEMENT CONVEYED TO CITY OF RIVERSIDE RECORDED OCT. 21, 1977 AS INSTR. NO. 209829 O.R. R.V. CO.

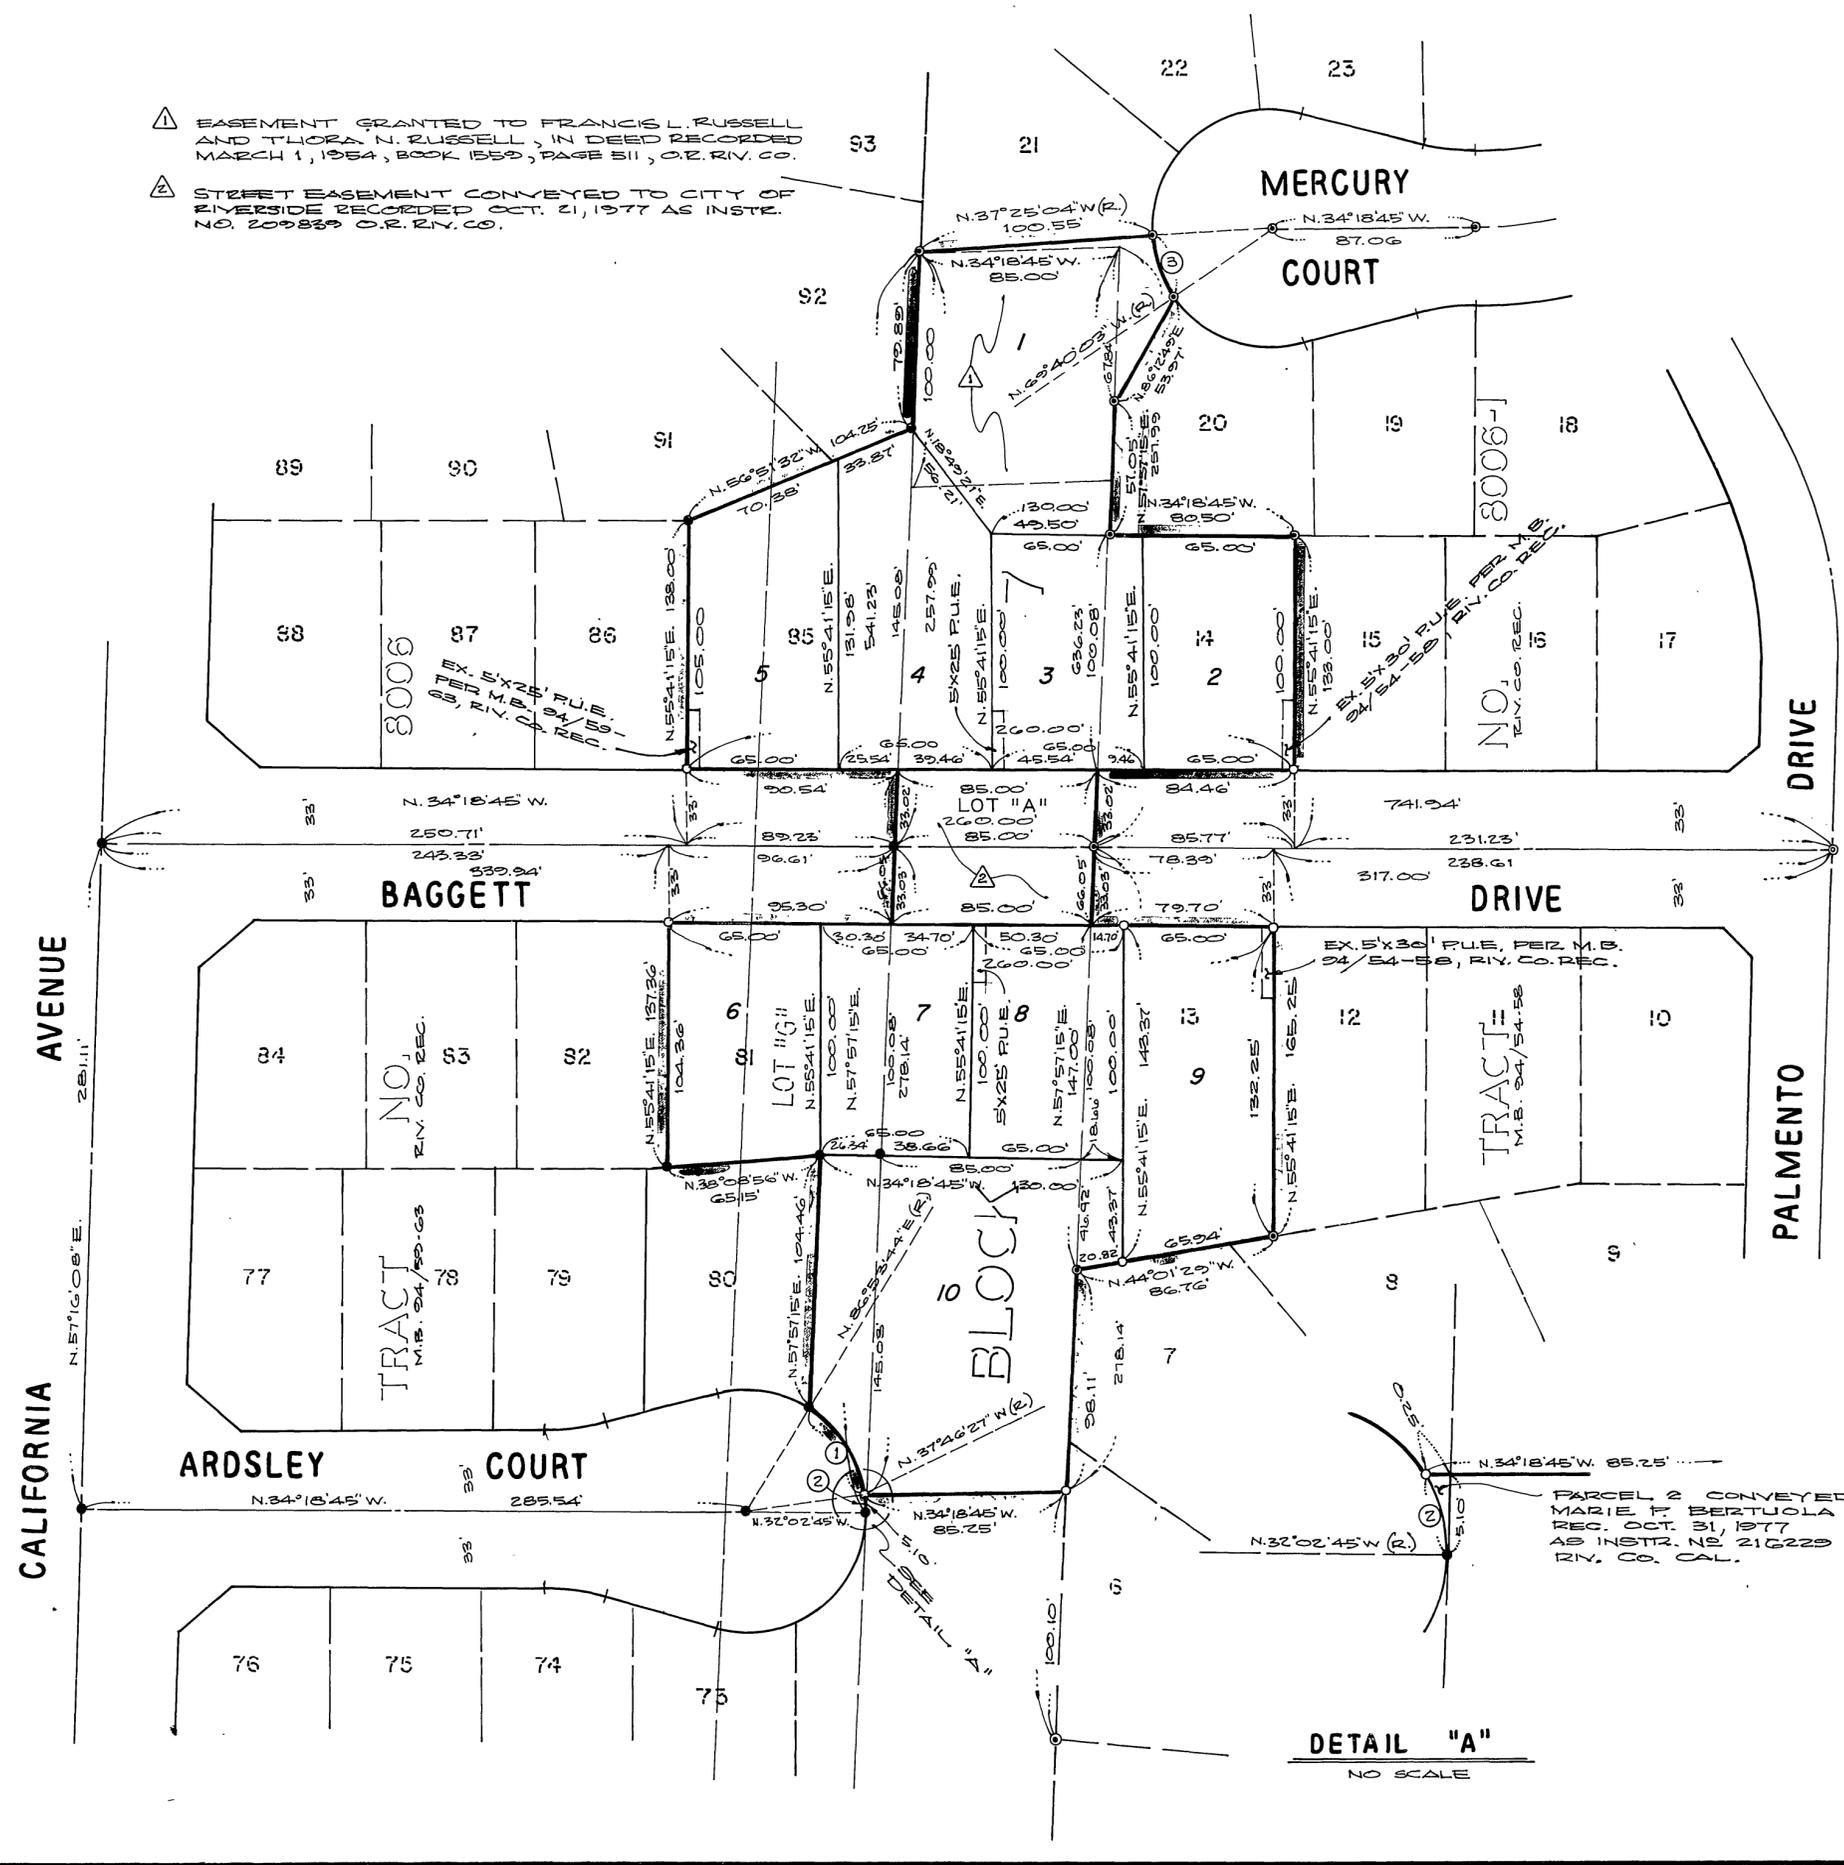

ENGINEER'S NOTES

1. BASIS OF BEARINGS IS THE CENTERLINE OF CALIFORNIA AVENUE TAKEN AS N. 57° 16' 08" E. PER TRACT 8006, M.B. 94/59-63, RECORDS OF RIVERSIDE COUNTY, CALIFORNIA.
2. FOUND 1" IRON PIPE TAGGED R.C.E. 9876, FLUSH, AT ALL POINTS SHOWN THUS ●, PER TRACT NO. 8006, MAP BOOK 94/59-63, RIV. CO. REC.
3. FOUND 1" IRON PIPE TAGGED R.C.E. 9876, FLUSH, AT ALL POINTS SHOWN THUS ○, PER TRACT NO. 8006-1, MAP BOOK 94/54-58, RIV. CO. REC.
4. SET 1" IRON PIPE TAGGED R.C.E. 9876, FLUSH, AT ALL POINTS SHOWN THUS ○, UNLESS OTHERWISE NOTED.
5. SET 1" IRON PIPE TAGGED R.C.E. 9876, FLUSH, AT ALL REAR LOT CORNERS AND ANGLE POINTS IN SIDE LOT LINES.
6. SET "SURE FIRE" STUDS TAGGED R.C.E. 9876 IN TOP OF CURB FOR SIDE LOT LINES PROJECTED.
7. THIS TRACT CONTAINS 2.08 ACRES.

CURVE		DATA		
NO.	Δ	R	T	L
①	55° 19' 45"	51.00'	26.74'	49.25'
②	5° 42' 42"	51.00'	2.55'	5.10'
③	32° 14' 53"	51.00'	14.74'	28.71'

DETAIL "A"
 NO SCALE

PARCEL 2 CONVEYED TO MARIE F. BERTUOLA REC. OCT. 31, 1977 AS INSTR. NO. 216229 O.R. R.V. CO. CAL.

M.B. 100/101