

OWNER'S STATEMENT

We hereby state that we are the owners of or have some right, title, or interest in the land included within the land subdivided as shown on the annexed map; that we are the only persons whose consent is necessary to pass clear title to said land, and we consent to the preparation and recordation of this Subdivision Map as shown within the distinctive border line. We hereby dedicate to public use for street and public utility purposes, Lots "A" through "H" inclusive.

IN THE CITY OF RIVERSIDE, COUNTY OF RIVERSIDE, CALIFORNIA  
**TRACT 21834-2**

BEING A SUBDIVISION OF ALL OF LOT 2 OF TRACT 22551 AS SHOWN BY MAP ON FILE IN BOOK 187 OF MAPS AT PAGES 62 THROUGH 66 THEREOF, RECORDS OF RIVERSIDE COUNTY, CA. - IN SEC. 21, T.35., R.4W., S.B.M. July 1987

J.F. DAVIDSON ASSOCIATES, INC.  
RIVERSIDE, CALIFORNIA

RECORDER'S STATEMENT

Filed this 20<sup>th</sup> day of JANUARY 1989, at 11:30 A.M. in Book 197 of Maps at Pages 16-21 at the request of the \_\_\_\_\_ City Clerk \_\_\_\_\_.

No. 20122  
Fee: \$16.00

WILLIAM E. CONERLY, County Recorder

By: Santa Ragan, Deputy

Subdivision Guarantee: CONTINENTAL LAND TITLE CO.

ORANGECREST COLE, LTD., a California limited Partnership  
By: VAN DAELE DEVELOPMENT CORPORATION,  
a California Corporation, General Partner.

Michael B. Van Daele  
Michael B. VAN DAELE  
President

UNION BANK, a California Corporation as Beneficiary  
by deed rec. \_\_\_\_\_ as Inst. No. \_\_\_\_\_ O.R.  
Riv. Co. California.

Robert Steel  
ROBERT STEEL  
VICE PRESIDENT

Jeffrey A. Goddard  
JEFFREY A. GODDARD  
VICE - PRESIDENT

SIGNATURE OMISSION

Pursuant to Section 66436 (c) (1) of the Subdivision Map Act, the following signatures have been omitted.

51 percent of the oil, gas, hydrocarbon and mineral substances underlying said land below 500 feet from the surface of the same, without right of surface entry as reserved by Mary H. Trautwein, et al in deed recorded August 7, 1964 as Instrument No. 96956, Official Records of Riverside County, California.

(A) Indicates an easement for sewer facilities in favor of the City of Riverside as dedicated on Tract 22551 as shown by map on file in Book 187 of Maps at pages 62 through 66 thereof, Records of Riverside County, California. (See sheets 4, 5 & 6)

UTILITIES EASEMENT

The City of Riverside, being the owner of the following described easements hereby consents to the preparation and recordation of the annexed map.

(A) Indicates an easement for electric facilities in favor of the City of Riverside as dedicated on Tract 22551 as shown by map on file in Book 187 of Maps at pages 62 through 66 thereof, Records of Riverside County, California. (See sheets 4, 5 & 6)

Dated: JAN 10, 1989

BILL D. CARNAHAN  
Director of Public Utilities

By: Dieter P. Wintzfeld *chk*

WATER FACILITIES STATEMENT

I hereby state that the subdivider named on this map has deposited with the Western Municipal Water District of Riverside County, sufficient funds to cover required fees. Once the fire hydrants, water mains and service laterals have been installed and accepted by the District, the District will supply water to each lot. The easements shown are sufficient for all requirements of water distribution.

Dated 1/6/89

David W. Hansen  
DAVID W. HANSEN R.C.E. 17984, Chief Engineer

CITY CLERK'S CERTIFICATE

RESOLVED: That this map, consisting of six (6) sheets be, and the same is hereby accepted as the final map of Tract 21834-2 and the streets and easements are hereby accepted as public streets and easements and the City Clerk is hereby authorized and directed to attest said map by signing her name thereto as City Clerk of the City of Riverside, State of California, and affix the official seal of said City thereto.

I hereby certify that the foregoing resolution was accepted by the Mayor and Council of the City of Riverside this 17<sup>th</sup> day of January, 1989.



ALICE A. HARE  
City Clerk of the City of Riverside,  
California

By: Karen E. Oakley  
Asst. City Clerk

UTILITIES CERTIFICATE

I hereby certify that the Subdivider named on this map has deposited with the City of Riverside, Public Utilities Department, sufficient funds or made the required arrangements and provisions for the installation of electric facilities necessary to provide service to all lots as shown on this map; and that all public utilities easements shown are sufficient for all requirements of the Electric Division of the Department of Public Utilities of the City of Riverside. Arrangements for water service must be made with the Western Municipal Water District.

Dated: JAN 10, 1989

BILL D. CARNAHAN  
Director of Public Utilities

By: Dieter P. Wintzfeld

CITY ENGINEER'S CERTIFICATE

I hereby certify that I have examined the within map; that the subdivision as shown hereon is substantially the same as it appeared on the tentative map of Tract 21834 which was approved by the Riverside City Planning Commission on August 7, 1986 and any approved alterations thereof; that all provisions of the Subdivision Map Act (Division 2 of Title 7 of the California Government Code) and of Title 18 of the Riverside Municipal Code applicable at the time of the approval of the tentative map have been complied with; that I am satisfied that the map is technically correct; that the easements for sewers and drainage facilities as shown on the map have been approved; that plans for drains, drainage works, and sewers sufficient to protect all lots in the subdivision from flood have been approved; that a complete set of plans covering all improvements has been filed with the Department of Public Works and that the same have been checked and approved; and that all improvements have been completed in accordance with the approved plans or that the subdivider has entered into an agreement with the City of Riverside covering completion of all improvements and specifying the time for completing the same.

Dated Jan. 11, 1989

BARRY BECK R.C.E. 20900  
City Engineer

By: Barry Beck

CITY TREASURER'S CERTIFICATE

I hereby certify that according to the records of this office as of this date, the real property shown on this map is not subject to any special assessments, bonds, and/or liens which have not been paid in full.

This certificate does not include any special assessments, the bonds of which have not become a lien upon said property.

Dated JANUARY 6, 1989

BARBARA J. STECKEL  
City Treasurer

By: Barbara Steckel

TAX COLLECTOR'S STATEMENT

I hereby state that according to the records of this office, as of this date, there are no liens against the property shown on the within map for unpaid State, County, Municipal or local taxes or special assessments collected as taxes.

Date December 22, 1988

R. WAYNE WATTS  
County Tax Collector

By: Dickie L. Moorhead  
Deputy

TAX BOND STATEMENT

I hereby state that a bond in the sum of \$ \_\_\_\_\_ has been executed and filed with the Board of Supervisors of the County of Riverside, California, conditioned upon the payment of all taxes, State, County, Municipal or local, and all special assessments collected as taxes which at the time of filing of this map with the County Recorder are a lien against said property, but not yet payable, and said bond has been duly approved by said Board of Supervisors.

Date \_\_\_\_\_

GERALD A. MALONEY  
Clerk of the Board of Supervisors

CASH TAX BOND  
R. WAYNE WATTS  
County Tax Collector

By: \_\_\_\_\_  
Deputy

SURVEYOR'S STATEMENT

I hereby state that I am a Licensed Land Surveyor of the State of California and that this map consisting of FIVE (5) sheets correctly represents a survey made under my supervision during MARCH, 1987 and that all monuments shown hereon actually exist and their positions are correctly shown or will be in place within one year from the recordation of this map. The monuments will be sufficient to enable the survey to be retraced. The survey is true and complete as shown.

Date 12-21-88



L.S. 3018

SOIL REPORT

A preliminary soil report was prepared on FEBRUARY 20, 1987 as required by the Health and Safety Code of California, Section 17953 by ARAGON GEOTECHNICAL CONSULTANT INC.

IN THE CITY OF RIVERSIDE, COUNTY OF RIVERSIDE, CALIFORNIA

# TRACT 21834-2

BEING A SUBDIVISION OF ALL OF LOT 2 OF TRACT  
22551 AS SHOWN BY MAP ON FILE IN BOOK 181 OF MAPS  
AT PAGES 62 THROUGH 66 THEREOF, RECORDS OF  
RIVERSIDE COUNTY, CA. - IN SEC. 21, T.3S., R.4W., S.B.M.  
JULY 1987

J.F. DAVIDSON ASSOCIATES, INC.  
RIVERSIDE, CALIFORNIA

NOTARY ACKNOWLEDGEMENT

STATE OF CALIFORNIA )  
COUNTY OF Riverside ) SS

On this 3<sup>rd</sup> day of JANUARY, 1989, before me, BARBARA O. KOENIG, a Notary Public in and for said State, personally appeared MICHAEL B. VAN DAEL (personally known to me) (proved to me on the basis of satisfactory evidence) to be the President, and JEFFREY A. GRODDAED (personally known to me) (proved to me on the basis of satisfactory evidence) to be the Secretary, of VAN DAELLE DEVELOPMENT CORPORATION, a California Corporation, the corporation that executed the within instrument, and known to me to be the persons who executed the within instrument on behalf of the corporation therein named, said corporation being known to me to be the general partner of ORANGECREST COLE, LTD., the limited partnership that executed the within instrument and acknowledged to me that such corporation executed the same as such general partner and that such limited partnership executed the same.

My commission expires JANUARY 3, 1992 Witness my hand and official seal

Barbara O. Koenig  
Notary Public in and for said State

NOTARY ACKNOWLEDGEMENT

STATE OF CALIFORNIA )  
COUNTY OF Orange ) SS

On this 4<sup>th</sup> day of JANUARY, 1989, before me, AMY L. SOLORIO, a Notary Public in and for said State, personally appeared ROBERT STEEL (personally known to me) (proved to me on the basis of satisfactory evidence) to be the VICE President, and JEFFREY A. GRODDAED (personally known to me) (proved to me on the basis of satisfactory evidence) to be the V.P. Secretary of UNION BANK, a California Corporation, the corporation that executed the within instrument, and known to me to be the persons who executed the within instrument on behalf of the corporation therein named, and acknowledged to me that such corporation executed the within instrument pursuant to its by-laws or a resolution of its Board of Directors.

My commission expires JANUARY 7, 1991 Witness my hand and official seal.

Amy L. Solorio  
Notary Public in and for said State

M.B.197/17

M.B.197/17

**SURVEYOR'S NOTES**

Bearings are based upon the southerly line of Lot 2 of Tract 22551 as being N89°27'46"E as shown by map on file in Book 187 of Maps at pages 62 through 66 thereof, Records of Riverside County, California.

▲ Indicates found 1" I.P. with plastic plug stamped L.S. 3018, flush per Tract 22551 M.B. 187/62-66 unless otherwise noted.

○ Indicates Set 1" I.P. with plastic plug stamped L.S. 3018, flush unless otherwise noted.

Set 1" I.P. with plastic plug stamped L.S. 3018, flush unless otherwise noted at all rear lot corners and angle points in side lot lines.

Set nail and L.S. 3018 tag in top of curb at the prolongation of side lot lines.

⌈-⌋ Indicates measured data, also record data per Tract 22551 M.B. 187/62-66.

This Tract contains 26.655 Acres


# TRACT 21834-2

BEING A SUBDIVISION OF ALL OF LOT 2 OF TRACT 22551 AS SHOWN BY MAP ON FILE IN BOOK 187 OF MAPS AT PAGES 62 THROUGH 66 THEREOF, RECORDS OF RIVERSIDE COUNTY, CA. - IN SEC. 21, T.3S., R.4W., S.B.M. July 1987

**J.F. DAVIDSON ASSOCIATES, INC.**  
RIVERSIDE, CALIFORNIA

**BOUNDARY DATA**

- ① N72°07'26"E {54.88'}
- ② N51°26'52"E {54.73'}
- ③ N29°59'19"E {54.74'}
- ④ N08°09'50"E {57.42'}
- ⑤  $\{R=1443.00' \Delta=01°37'23" L=40.87'\}$
- ⑥  $\{R=267.00' \Delta=14°07'45" L=65.84'\}$

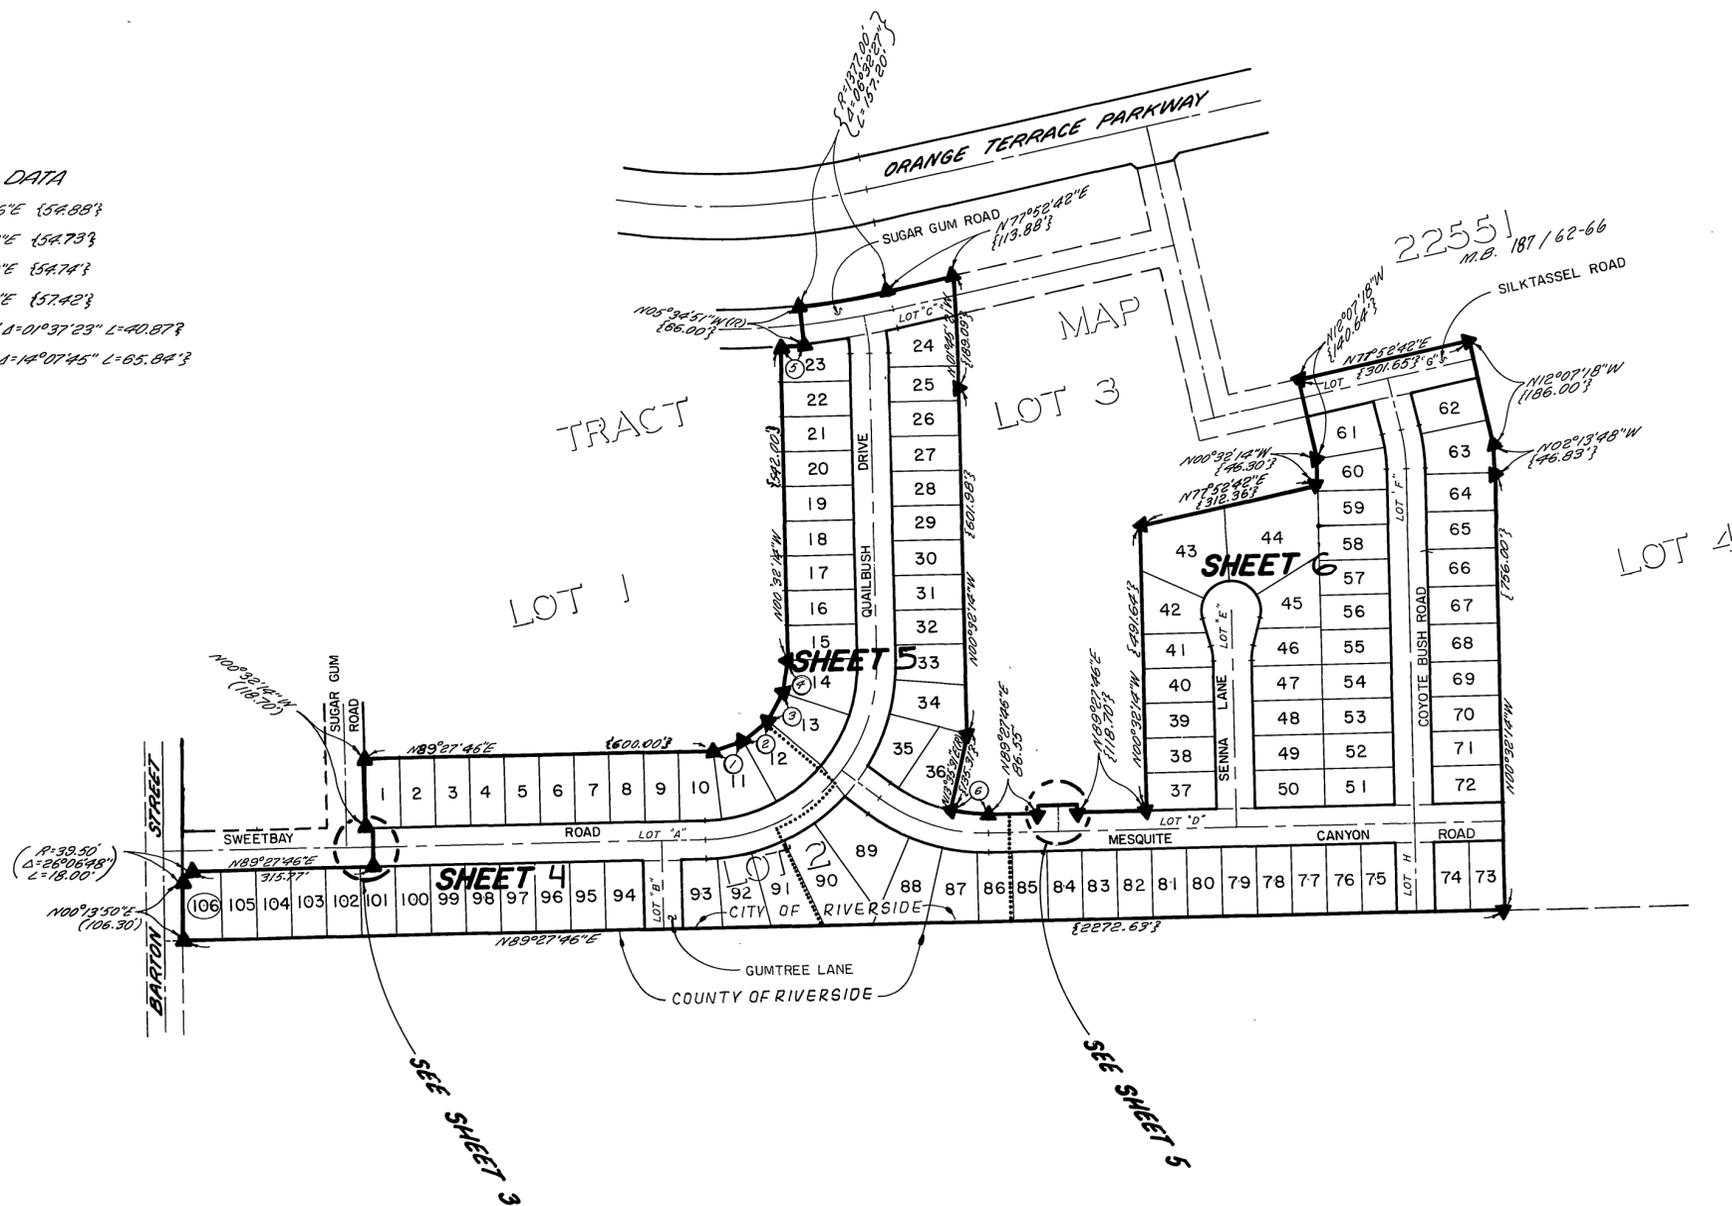

M.B. 197/18

# TRACT 21834-2

BEING A SUBDIVISION OF ALL OF LOT 2 OF TRACT 22551 AS SHOWN BY MAP ON FILE IN BOOK 187 OF MAPS AT PAGES 62 THROUGH 66 THEREOF, RECORDS OF RIVERSIDE COUNTY, CA. - IN SEC. 21, T.3S., R.4W., S.B.M. July 1987

**J.F. DAVIDSON ASSOCIATES, INC.**  
RIVERSIDE, CALIFORNIA

M.B.197/19

### SURVEYOR'S NOTES

Bearings are based upon the Southerly Line of Lot 2 of Tract 22551 as being N89°27'46"E as shown by map on file in Book 187 of maps at pages 62 through 66 thereof, Records of Riverside County, California.

▲ Indicates 1" I.P. with plastic plug stamped L.S. 3018, to be set flush per Tract 22551 M.B. 187 / 62-66 unless otherwise specified.

○ Indicates Set 1" I.P. with plastic plug stamped L.S. 3018, flush unless otherwise noted.

Set 1" I.P. with plastic plug stamped L.S. 3018, flush unless otherwise noted at all rear lot corners and angle points in side lot lines.


Set nail and L.S. 3018 tag in top of curb at the prolongation of side lot lines.

⊂-⊃ Indicates measured data, also record data per Tract 22551 M.B. 187 / 62-66

This Tract contains 26.655 Acres

Ⓐ Indicates an easement for electric facilities and sewer facilities in favor of the City of Riverside. (See Sheet 1)

M.B.197/19

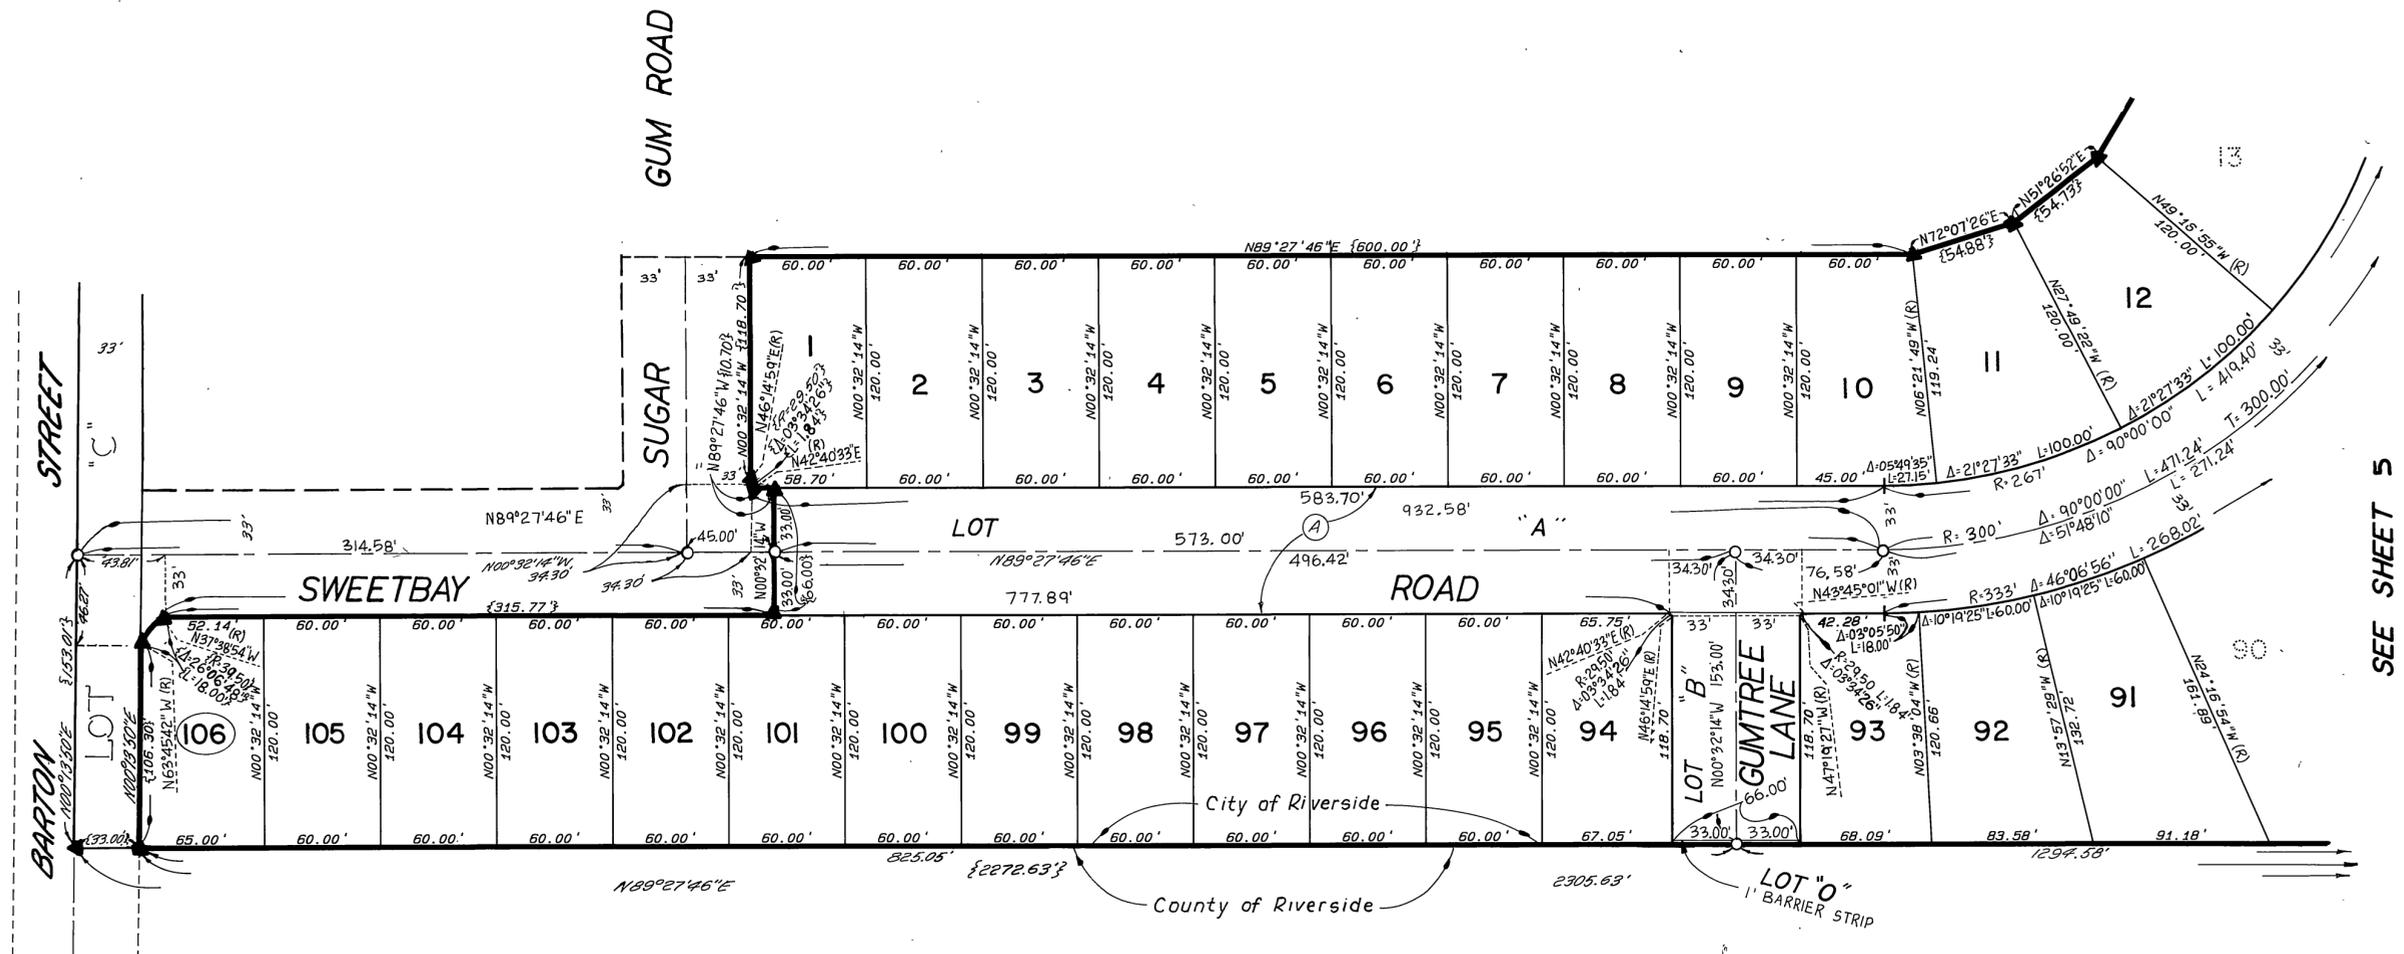


# TRACT 21834-2

BEING A SUBDIVISION OF ALL OF LOT 2 OF TRACT 22551 AS SHOWN BY MAP ON FILE IN BOOK 187 OF MAPS AT PAGES 62 THROUGH 66 THEREOF, RECORDS OF RIVERSIDE COUNTY, CA. - IN SEC. 21, T.3S., R.4W., S.B.M. July 1987 Scale: 1"=60'

**U.F. DAVIDSON ASSOCIATES, INC.**  
RIVERSIDE, CALIFORNIA

City Copy

CURVE DATA  
①  $\Delta=00^{\circ}39'02''$   $L=2.27'$   $R=200'$

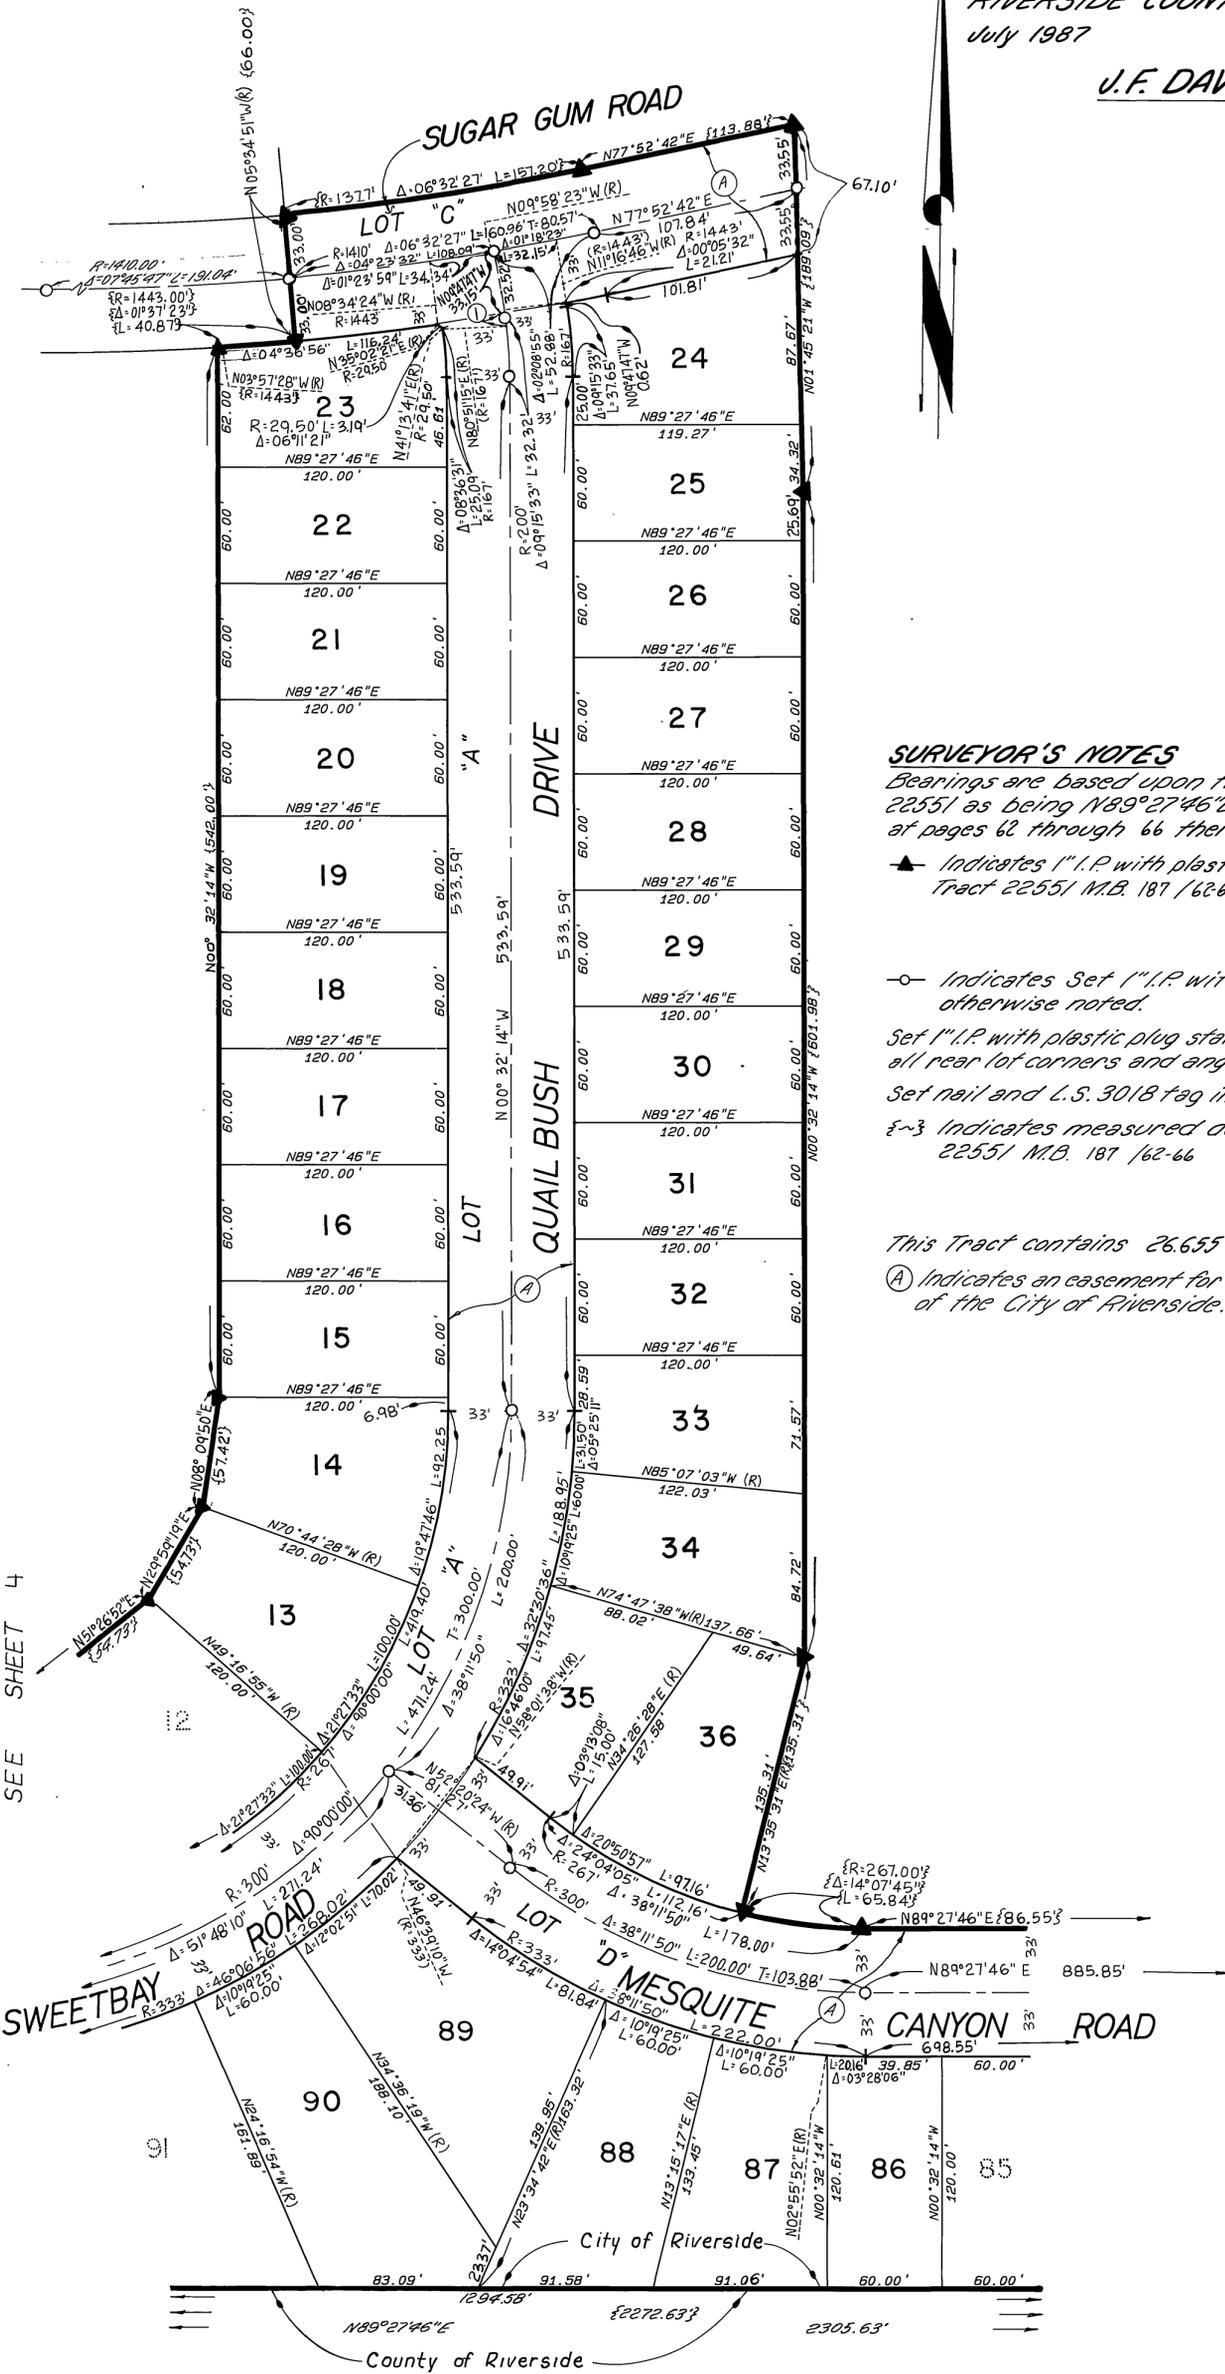

### SURVEYOR'S NOTES

Bearings are based upon the Southerly Line of lot 2 of Tract 22551 as being  $N89^{\circ}27'46''E$  as shown by map on file in Book 187 of maps at pages 62 through 66 thereof, Records of Riverside County, California.  
▲ Indicates 1" I.P. with plastic plug stamped L.S. 3018, to be set flush per Tract 22551 M.B. 187 / 62-66 unless otherwise noted.

○ Indicates Set 1" I.P. with plastic plug stamped L.S. 3018, flush unless otherwise noted.

Set 1" I.P. with plastic plug stamped L.S. 3018, flush unless otherwise noted at all rear lot corners and angle points in side lot lines.

Set nail and L.S. 3018 tag in top of curb at the prolongation of side lot lines.

①-③ Indicates measured data, also record data per Tract 22551 M.B. 187 / 62-66

This Tract contains 26.655 Acres

Ⓐ Indicates an easement for electric facilities and sewer facilities in favor of the City of Riverside. (See Sheet 1)

SEE SHEET 4

SEE SHEET 6

197  
21  
CITY  
COPY

**SURVEYOR'S NOTES**

Bearings are based upon the Southerly Line of Lot 2 of Tract 22551 as being N89°27'46"E as shown by map on file in Book 187 of Maps at pages 62 through 66 thereof, Records of Riverside County, California.

- ▲ Indicates 1" I.P. with plastic plug stamped L.S. 3018, to be set flush per Tract 22551 M.B. 187 / 62-66 unless otherwise noted.
- Indicates 1" I.P. with plastic plug stamped L.S. 3018, to be set flush per 21834-4 M.B. 196 / 53-63.
- Indicates Set 1" I.P. with plastic plug stamped L.S. 3018, flush unless otherwise noted.

Set 1" I.P. with plastic plug stamped L.S. 3018, flush unless otherwise noted at all rear lot corners and angle points in side lot lines.

Set nail and L.S. 3018 tag in top of curb at the prolongation of side lot lines.

§-3 Indicates measured data, also record data per Tract 22551 M.B. 187 / 62-66

(~) Indicates measured data, also record data per Tract 22551 M.B. 187 / 62-66 and Tract 21834-4 M.B. 196 / 53-63

This Tract contains 26.655 Acres

Ⓐ Indicates an easement for electric facilities and sewer facilities in favor of the City of Riverside. (See Sheet 1)

IN THE CITY OF RIVERSIDE, COUNTY OF RIVERSIDE, CALIFORNIA

SEE SHEET 6 OF 6 SHEETS


# TRACT 21834-2

BEING A SUBDIVISION OF ALL OF LOT 2 OF TRACT 22551 AS SHOWN BY MAP ON FILE IN BOOK 187 OF MAPS AT PAGES 62 THROUGH 66 THEREOF, RECORDS OF RIVERSIDE COUNTY, CALIFORNIA. - IN SEC. 21, T. 35., R. 4W., S.B.M.

July 1987

Scale: 1"=60'

**J.F. DAVIDSON ASSOCIATES, INC.**  
RIVERSIDE, CALIFORNIA

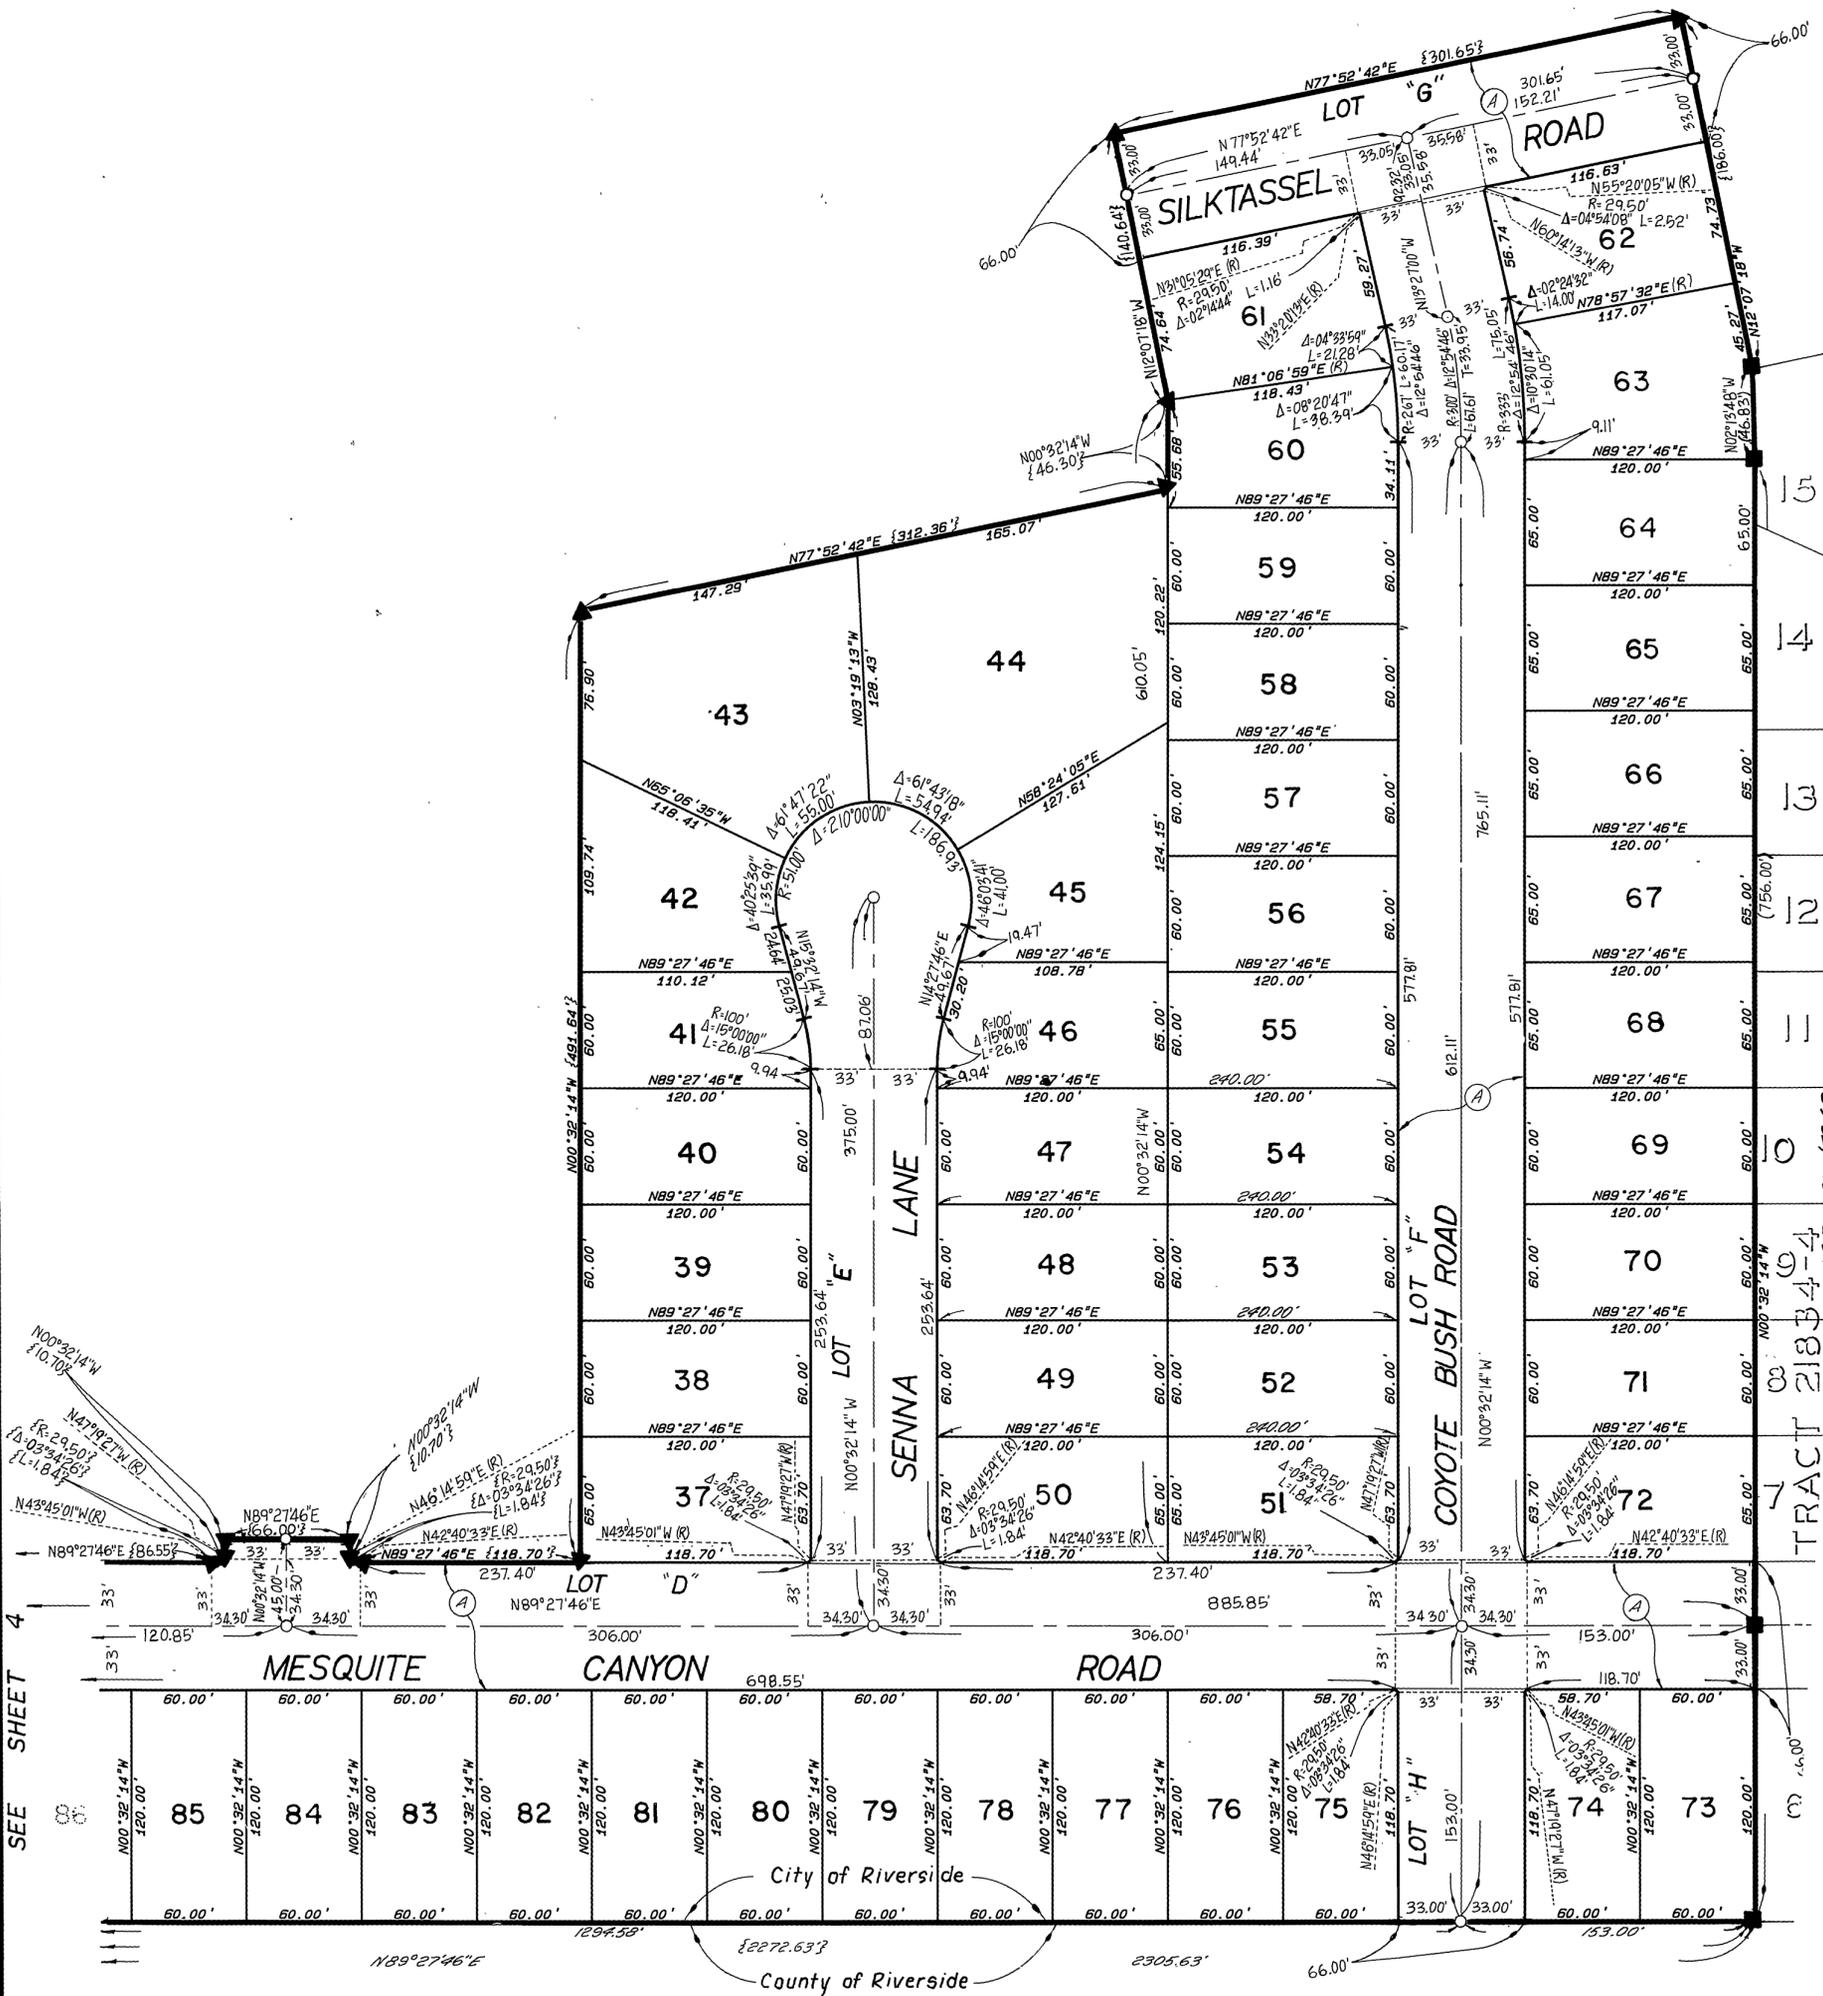

SEE SHEET 4

City of Riverside

County of Riverside