

OWNER'S STATEMENT

We hereby state that we are the owners of or have some right, title, or interest in the land included within the land subdivided as shown on the annexed map; that we are the only persons whose consent is necessary to pass clear title to said land, and we consent to the preparation and recordation of this Subdivision Map as shown within the distinctive border line. We hereby dedicate to public use for street and public utility purposes, lots "A" through "H" inclusive. Further, we the under signed owners and our successors and assigns in interest hereby release and relinquish to the City of Riverside, a Municipal Corporation, all vehicular access rights appurtenant to lots 1 through 7, 62 through 70 and 110 on, over and across Orange Terrance Parkway as shown on the annexed map. We further hereby dedicate for the construction and maintenance of drainage facilities the easements designated as "DRAINAGE EASEMENT". We hereby dedicate for the construction and maintenance of landscape slopes and blockwalls, the easements designated as "LANDSCAPE, SLOPE AND BLOCKWALL EASEMENT". We hereby dedicate for the construction and maintenance of electrical energy distribution facilities, the easements designated as "5' P.U.E." and "5'x30' P.U.E.".

ORANGECREST HILLS PARTNERS, a California joint venture

BY: McMILLIN PROJECT SERVICES, INC., a California corporation as its Attorney-in-Fact Agent

Vigil E. Elliott
Executive Vice President

John A. Spencer
Senior Vice President

FIRST AMERICAN TITLE INSURANCE COMPANY, a California corporation, as Trustee under Deed of Trust recorded Feb. 23, 1995 as inst. no. 57196, O.R. Riv. Co., Ca.

Gary Francis
Asst. V.P.

[Signature]
Asst. Sec.

IN THE CITY OF RIVERSIDE, COUNTY OF RIVERSIDE, CALIFORNIA

TRACT 22653-1

BEING A SUBDIVISION OF LOT 1 AND A PORTION OF LOTS 2 AND 4 OF TRACT 24582 AS SHOWN BY MAP ON FILE IN BOOK 251 OF MAPS AT PAGES 13 THROUGH 16 THEREOF, RECORDS OF RIVERSIDE COUNTY, CALIFORNIA. SECTIONS 21 AND 22, T.3 S., R.4 W., S.B.M.

APRIL 1995

J.F. DAVIDSON ASSOCIATES, INC.

RIVERSIDE, CALIFORNIA

CITY ENGINEER'S CERTIFICATE

I hereby certify that I have examined the within map; that the subdivision as shown hereon is substantially the same as it appeared on the tentative map of Tract 22653 which was approved by the Riverside City Planning Commission on December 3, 1987 and any approved alterations thereof; that all provisions of the Subdivision Map Act (Division 2 of Title 7 of the California Government Code) and of Title 18 of the Riverside Municipal Code applicable at the time of the approval of the tentative map have been complied with; that I am satisfied that the map is technically correct; that the easements for sewers and drainage facilities as shown on the map have been approved; that plans for drains, drainage works, and sewers sufficient to protect all lots in the subdivision from flood have been approved; that a complete set of plans covering all improvements has been filed with the Department of Public Works and that the same have been checked and approved; and that all improvements have been completed in accordance with the approved plans or that the subdivider has entered into an agreement with the City of Riverside covering completion of all improvements and specifying the time for completing the same.

Dated: 10/15/95

BARRY BECK R.C.E. 20900
City Engineer Lic. Exp. 9-30-97

By: *Barry Beck*

CITY TREASURER'S CERTIFICATE

I hereby certify that according to the records of this office as of this date, the real property shown on this map is not subject to any special assessments, bonds, and/or liens which have not been paid in full.

This certificate does not include any special assessments, the bonds of which have not become a lien upon said property, or the special taxes of the City of Riverside Community Facilities District 86-1.

Dated: 8/23/95

BARBARA J. STECKEL
City Treasurer

By: *Barbara J. Steckel*

UTILITIES CERTIFICATE

I hereby certify that the Subdivider named on this map has deposited with the City of Riverside, Public Utilities Department, Sufficient funds or made the required arrangements and provisions for the installation of electric facilities necessary to provide service to all parcels as shown on this map; and that all public utilities easements shown are sufficient for all requirements of the Electric Division of the Department of Public Utilities of the City of Riverside. Arrangements for water service must be made with the Western Municipal Water District.

BILL D. CARNAHAN
Director of Public Utilities

Dated: SEPT 20, 1995

By: *Deeter P. Witzfeld*

SOIL REPORT

A preliminary soil report was prepared on May 23, 1988, as required by the Health and Safety Code of California, Section 17953 by Aragon Geotechnical Consultants, Inc.

WATER FACILITIES STATEMENT

I hereby state that the subdivider named on this map has deposited with the Western Municipal Water District of Riverside County, sufficient funds to cover required fees. Once the fire hydrants, water mains, and service laterals have been installed and accepted by the District, the District will supply water to each lot. The easements shown are sufficient for all requirements of water distribution.

Dated: August 21, 1995

Norm [Signature]
CHEIF ENGINEER

RECORDER'S STATEMENT

Filed this 19th day of OCTOBER 1995

at 2:00 P.M. in Book 255 of

Maps at Pages 98-102 at the request of the

CITY CLERK

Fee: \$14.00

No. 349535

FRANK K. JOHNSON, County Recorder

By: *Srita Ragan*, Deputy

Subdivision Guarantee:
COMMONWEALTH LAND TITLE INSURANCE COMPANY

CITY CLERK'S CERTIFICATE

RESOLVED: That this map, consisting of five (5) sheets be, and the same is hereby accepted as the final map of Tract 22653-1 and the streets and easements are hereby accepted as public streets and easements, and the City Clerk is hereby authorized and directed to attest said map by signing her name thereto as City Clerk of the City of Riverside, State of California, and affix the official seal of said City thereto.

I hereby certify that the foregoing resolution was accepted by the Mayor and Council of the City of Riverside this 17th day of October, 1995



KAREN E. LINDQUIST
City Clerk of the City of Riverside, California

By: *Karen E. Lindquist*

TAX BOND STATEMENT

I hereby state that a bond in the sum of \$_____ has been executed and filed with the Board of Supervisors of the County of Riverside, California, conditioned upon the payment of all taxes, State, County, Municipal, or local, and all special assessments collected as taxes which at the time of filing of this map with the County Recorder are a lien against said property, but not yet payable, and said bond has been duly approved by said Board of Supervisors.

Dated: _____

GERALD A. MALONEY
Clerk of the Board of Supervisors

CASH TAX BOND
R. WAYNE WATTS
County Tax Collector

by _____
Deputy

TAX COLLECTOR'S STATEMENT

I hereby state that according to the records of this office, as of this date, there are no liens against the property shown on the within map for unpaid State, County, Municipal, or local taxes or special assessments collected as taxes, except taxes or special assessments collected as taxes, now a lien but not yet payable, which are estimated to be \$ ~~122,300.00~~. *This Certification excludes any Supplemental tax assessments.*

Dated: October 13, 1995


R. WAYNE WATTS
County Tax Collector

by *Maureen [Signature]*
Deputy

SURVEYOR'S STATEMENT

I hereby state that I am a Licensed Land Surveyor of the State of California and that this map consisting of five (5) sheets correctly represents a survey made under my supervision during Aug. 1995 and that all monuments shown hereon actually exist and their positions are correctly shown or will be in place within one year from the recordation of this map. The monuments will be sufficient to enable the survey to be retraced. The survey is true and complete as shown.

Dated: 8-22-95

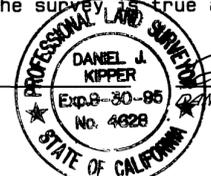

Daniel J. Kipper
L.S. 4628

M.B. 255/98

M.B. 255/98

TRACT 22653-1

BEING A SUBDIVISION OF LOT 1 AND A PORTION OF LOTS 2 AND 4 OF TRACT 24582 AS SHOWN BY MAP ON FILE IN BOOK 251 OF MAPS AT PAGES 13 THROUGH 16 THEREOF, RECORDS OF RIVERSIDE COUNTY, CALIFORNIA. SECTIONS 21 AND 22, T.3 S., R.4 W., S.B.M.

UTILITIES EASEMENT

The City of Riverside, being the owner of the following described easement hereby consents to the preparation and recordation of the annexed map.

- ① Indicates an easement for electric facilities in favor of the City of Riverside as dedicated on Tract 24582 as shown by map on file in Book 251 of maps as pages 13 through 16 thereof, Records of Riverside County, California. (See sheets 3, 4 and 5)

Dated: SEPT 20, 1995 By: BILL D. CARNAHAN
 Director of Public Utilities
Director P. Witzfeld

SIGNATURE OMISSION

Pursuant to Section 66436 of the Subdivision Map Act, the following signatures have been omitted.

51 percent of all oil, gas, hydrocarbon and mineral substances underlying said land below 500 feet from the surface of the same without the right of surface entry as reserved by Mary H. Trautwein, et al in the deed recorded August 7, 1964 as Instrument No. 96956, Official Records of Riverside County, California.

- ① Indicates an easement for sewer facilities in favor of the City of Riverside as dedicated on Tract 24582 as shown by map on file in Book 251 of Maps at pages 13 through 16 thereof, Records of Riverside County, California. (See sheets 3, 4 and 5)
- ② Indicates an easement for sewer facilities in favor of the City of Riverside by deed recorded November 18, 1988 as Inst. NO. 338602, O.R. of Riverside County, California. (See sheets 3 and 4)
- ③ Indicates an easement for drainage facilities in favor of the City of Riverside by deed recorded May 1, 1989 as Inst. No. 139123, O.R. of Riverside County, California. (See sheet 3)
- ④ Indicates offer of dedication to the City of Riverside for public street purposes per Tract 24582 on file in Book 251 of Maps, at pages 13 through 16 inclusive, Records of Riverside County, California. (See sheets 3, 4 and 5)

An easement for excavation slopes at a ratio of 1:1 and embankment slopes at a ratio of 1 1/2:1 and drainage structures adjoining Van Buren Boulevard by deed recorded May 29, 1970 as Inst. NO. 50422, O.R. Riverside County, California. (SAID EASEMENT CANNOT BE PLOTTED BY THE RECORD DATA)

APRIL 1995

J.F. DAVIDSON ASSOCIATES, INC.

RIVERSIDE, CALIFORNIA

NOTARY ACKNOWLEDGEMENT

STATE OF CALIFORNIA)
 COUNTY OF San Diego SS

On this 14th day of August, 1995, before me, Joyce A. Brock personally appeared Virgil E. Elliott and John S. Spencer personally known to me (or proved to me on the basis of satisfactory evidence) to be the person(s) whose name(s) are subscribed to the within instrument, and acknowledged to me that they executed the same in their authorized capacity(ies), and that by their signature(s) on the instrument the person(s), or the entity upon behalf of which the person(s) acted, executed the instrument.

My commission expires 3/31/97 Witness my hand and official seal
Joyce A. Brock Notary Public in and for said State
 Print Name

My principal place of business is in San Diego County.

NOTARY ACKNOWLEDGEMENT

STATE OF CALIFORNIA)
 COUNTY OF Riverside SS

On this 9/1/95 day of September, 1995, before me, Joan Aeschleman personally appeared Gary Francis and R.L. Maslan personally known to me (or proved to me on the basis of satisfactory evidence) to be the person(s) whose name(s) are subscribed to the within instrument, and acknowledged to me that they executed the same in their authorized capacity(ies), and that by their signature(s) on the instrument the person(s), or the entity upon behalf of which the person(s) acted, executed the instrument.

My commission expires 10-24-95 Witness my hand and official seal
Joan Aeschleman Notary Public in and for said State
 Print Name

My principal place of business is in San Bernardino County.

NOTARY ACKNOWLEDGEMENT

STATE OF CALIFORNIA)
 COUNTY OF _____ SS

On this _____ day of _____, 19____, before me, _____ personally appeared _____ personally known to me (or proved to me on the basis of satisfactory evidence) to be the person(s) whose name(s) are subscribed to the within instrument, and acknowledged to me that they executed the same in their authorized capacity(ies), and that by their signature(s) on the instrument the person(s), or the entity upon behalf of which the person(s) acted, executed the instrument.

My commission expires _____ Witness my hand and official seal
 _____ Notary Public in and for said State
 Print Name

My principal place of business is in _____ County.

NOTARY ACKNOWLEDGEMENT

STATE OF CALIFORNIA)
 COUNTY OF _____ SS

On this _____ day of _____, 19____, before me, _____ personally appeared _____ personally known to me (or proved to me on the basis of satisfactory evidence) to be the person(s) whose name(s) are subscribed to the within instrument, and acknowledged to me that they executed the same in their authorized capacity(ies), and that by their signature(s) on the instrument the person(s), or the entity upon behalf of which the person(s) acted, executed the instrument.

My commission expires _____ Witness my hand and official seal
 _____ Notary Public in and for said State
 Print Name

My principal place of business is in _____ County.

NOTARY ACKNOWLEDGEMENT

STATE OF CALIFORNIA)
 COUNTY OF _____ SS

On this _____ day of _____, 19____, before me, _____ personally appeared _____ personally known to me (or proved to me on the basis of satisfactory evidence) to be the person(s) whose name(s) are subscribed to the within instrument, and acknowledged to me that they executed the same in their authorized capacity(ies), and that by their signature(s) on the instrument the person(s), or the entity upon behalf of which the person(s) acted, executed the instrument.

My commission expires _____ Witness my hand and official seal
 _____ Notary Public in and for said State
 Print Name

My principal place of business is in _____ County.

NOTARY ACKNOWLEDGEMENT

STATE OF CALIFORNIA)
 COUNTY OF _____ SS

On this _____ day of _____, 19____, before me, _____ personally appeared _____ personally known to me (or proved to me on the basis of satisfactory evidence) to be the person(s) whose name(s) are subscribed to the within instrument, and acknowledged to me that they executed the same in their authorized capacity(ies), and that by their signature(s) on the instrument the person(s), or the entity upon behalf of which the person(s) acted, executed the instrument.

My commission expires _____ Witness my hand and official seal
 _____ Notary Public in and for said State
 Print Name

My principal place of business is in _____ County.

IN THE CITY OF RIVERSIDE, COUNTY OF RIVERSIDE, CALIFORNIA

TRACT 22653-1

BEING A SUBDIVISION OF LOT 1 AND A PORTION OF LOTS 2 AND 4 OF TRACT 24582 AS SHOWN BY MAP ON FILE IN BOOK 251 OF MAPS AT PAGES 13 THROUGH 16 THEREOF, RECORDS OF RIVERSIDE COUNTY, CALIFORNIA. - IN SECTIONS 21 AND 22, T. 3 S., R. 4 W., S.B.M.

APRIL 1995

SCALE: 1"=60'

J.F. DAVIDSON ASSOCIATES, INC.

RIVERSIDE, CALIFORNIA

SURVEYOR'S NOTES

BEARINGS ARE BASED UPON THE CENTERLINE OF ORANGE TERRACE PARKWAY AS BEING N 37° 50' 26" E AS SHOWN ON TRACT 24582 BY MAP ON FILE BOOK 251 OF MAPS AT PAGES 13 THROUGH 16 THEREOF, RECORDS OF RIVERSIDE COUNTY, CALIFORNIA.

- Indicates found 1" I.P. with plastic plug stamped L.S. 4628 flush per tract 24582 M.B. 251 / 13-16 unless otherwise noted.
- Indicates set 1" I.P. with plastic plug stamped L.S. 4628, flush unless otherwise noted.
- (---) Indicates measured data, also record data per tract 24582 M.B. 251 / 13-16 unless otherwise noted.
- ① Indicates sewer and electric easement. (See Sheet 2)

||||| Indicates vehicular access rights waived.


Set 1" I.P. with plastic plug stamped L.S. 4628 flush at all rear lot corners, unless otherwise noted.

Set nail and L.S. 4628 tag in top of curb at the prolongation of side lot lines, unless otherwise noted.

All distances are measured in feet and decimal parts thereof.

④ Indicates offer of dedication for public street purposes. (See Sheet 2)

This Tract contains 27,664 Acres.

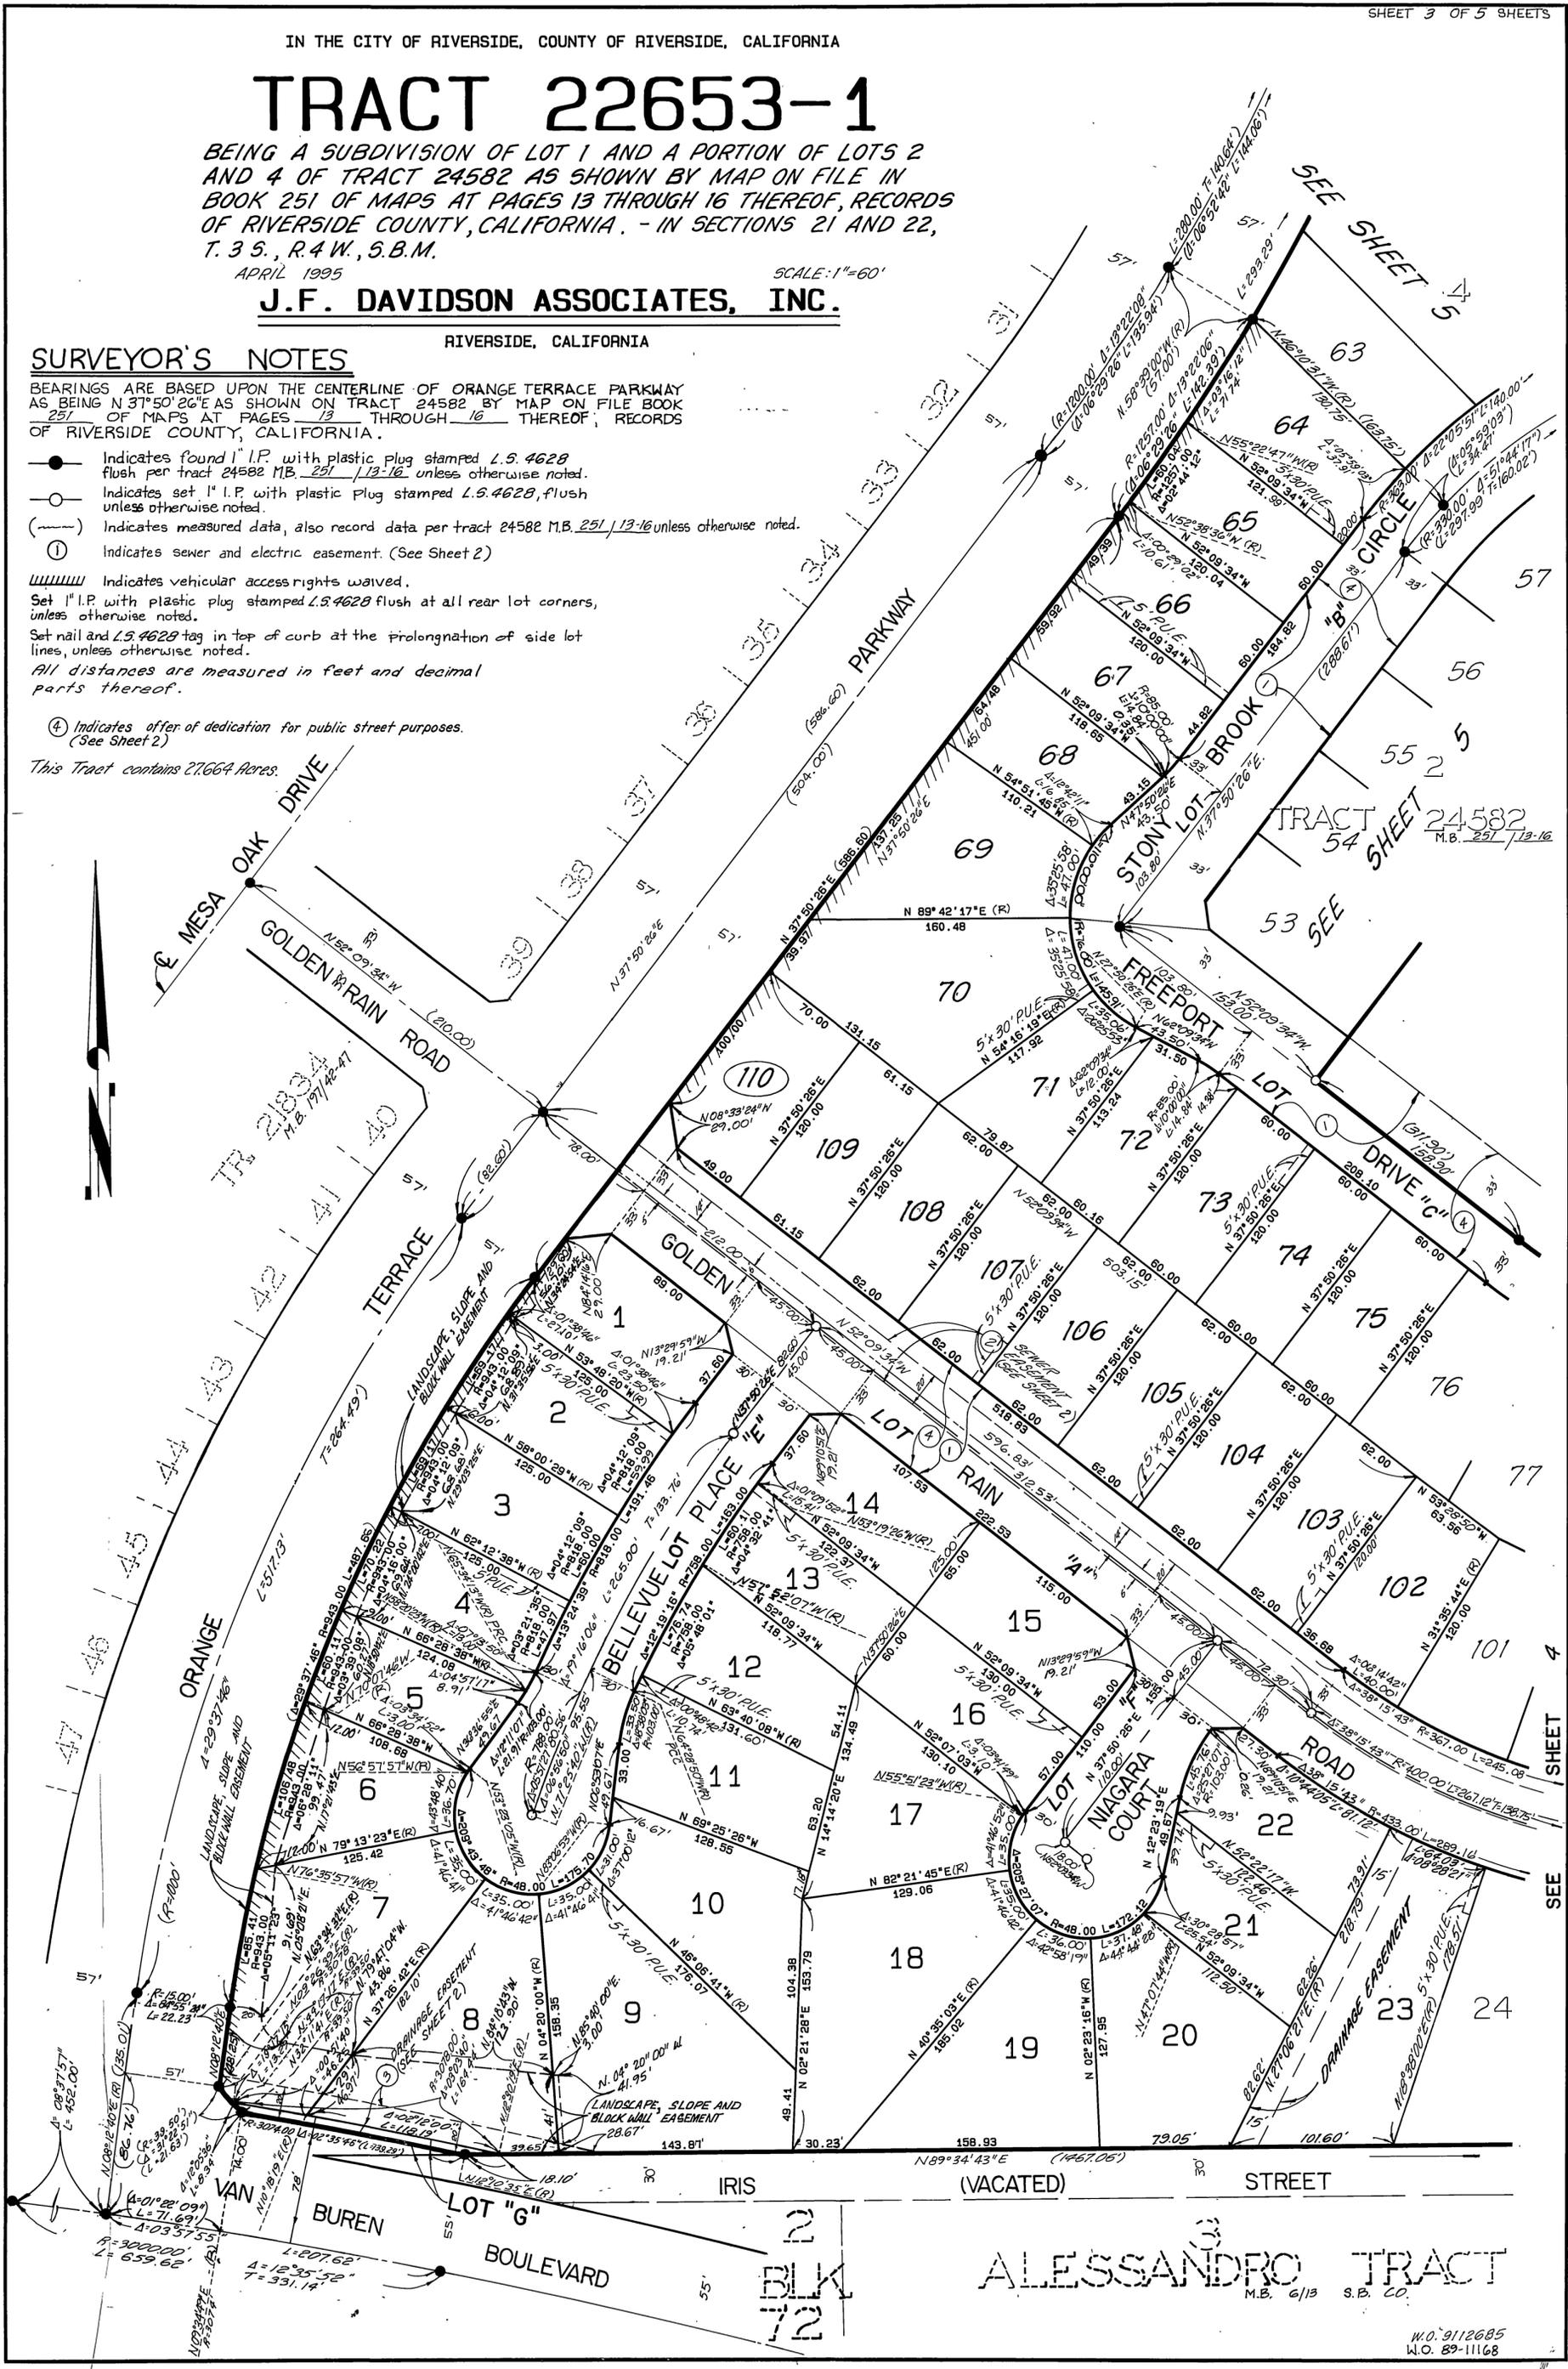

ALESSANDRO TRACT
M.B. 6/13 S.B. CO.

W.O. 9112685
W.O. 89-11168

SURVEYOR'S NOTES

BEARINGS ARE BASED UPON THE CENTERLINE OF ORANGE TERRACE PARKWAY AS BEING N 37° 50' 20" E AS SHOWN ON TRACT 24582 BY MAP ON FILE BOOK 251 OF MAPS AT PAGES 13 THROUGH 16 THEREOF, RECORDS OF RIVERSIDE COUNTY, CALIFORNIA.

- Indicates found 1" I.P. with plastic plug stamped L.S. 4628 flush per tract 24582 M.B. 251/13-16 unless otherwise noted.
- Indicates set 1" I.P. with plastic Plug stamped L.S. 4628, flush unless otherwise noted.
- (---) Indicates measured data, also record data per tract 24582 M.B. 251/13-16
- ① Indicates sewer and electric easement. (See Sheet 2)

||||||| Indicates vehicular access rights waived.
Set 1" I.P. with plastic plug stamped L.S. 4628 flush at all rear lot corners, unless otherwise noted.
Set nail and L.S. 4628 tag in top of curb at the prolongation of side lot lines, unless otherwise noted.

All distances are measured in feet and decimal parts thereof.

- ④ Indicates offer of dedication for public street purposes. (See Sheet 2)

This Tract contains 27.664 Acres.


IN THE CITY OF RIVERSIDE, COUNTY OF RIVERSIDE, CALIFORNIA

TRACT 22653-1

BEING A SUBDIVISION OF LOT 1 AND A PORTION OF LOTS 2 AND 4 OF TRACT 24582 AS SHOWN BY MAP ON FILE IN BOOK 251 OF MAPS AT PAGES 13 THROUGH 16 THEREOF, RECORDS OF RIVERSIDE COUNTY, CALIFORNIA. - IN SECTIONS 21 AND 22, T.35, R.4 W., S.B.M.
APRIL 1995
SCALE: 1" = 60'

J.F. DAVIDSON ASSOCIATES, INC.

RIVERSIDE, CALIFORNIA

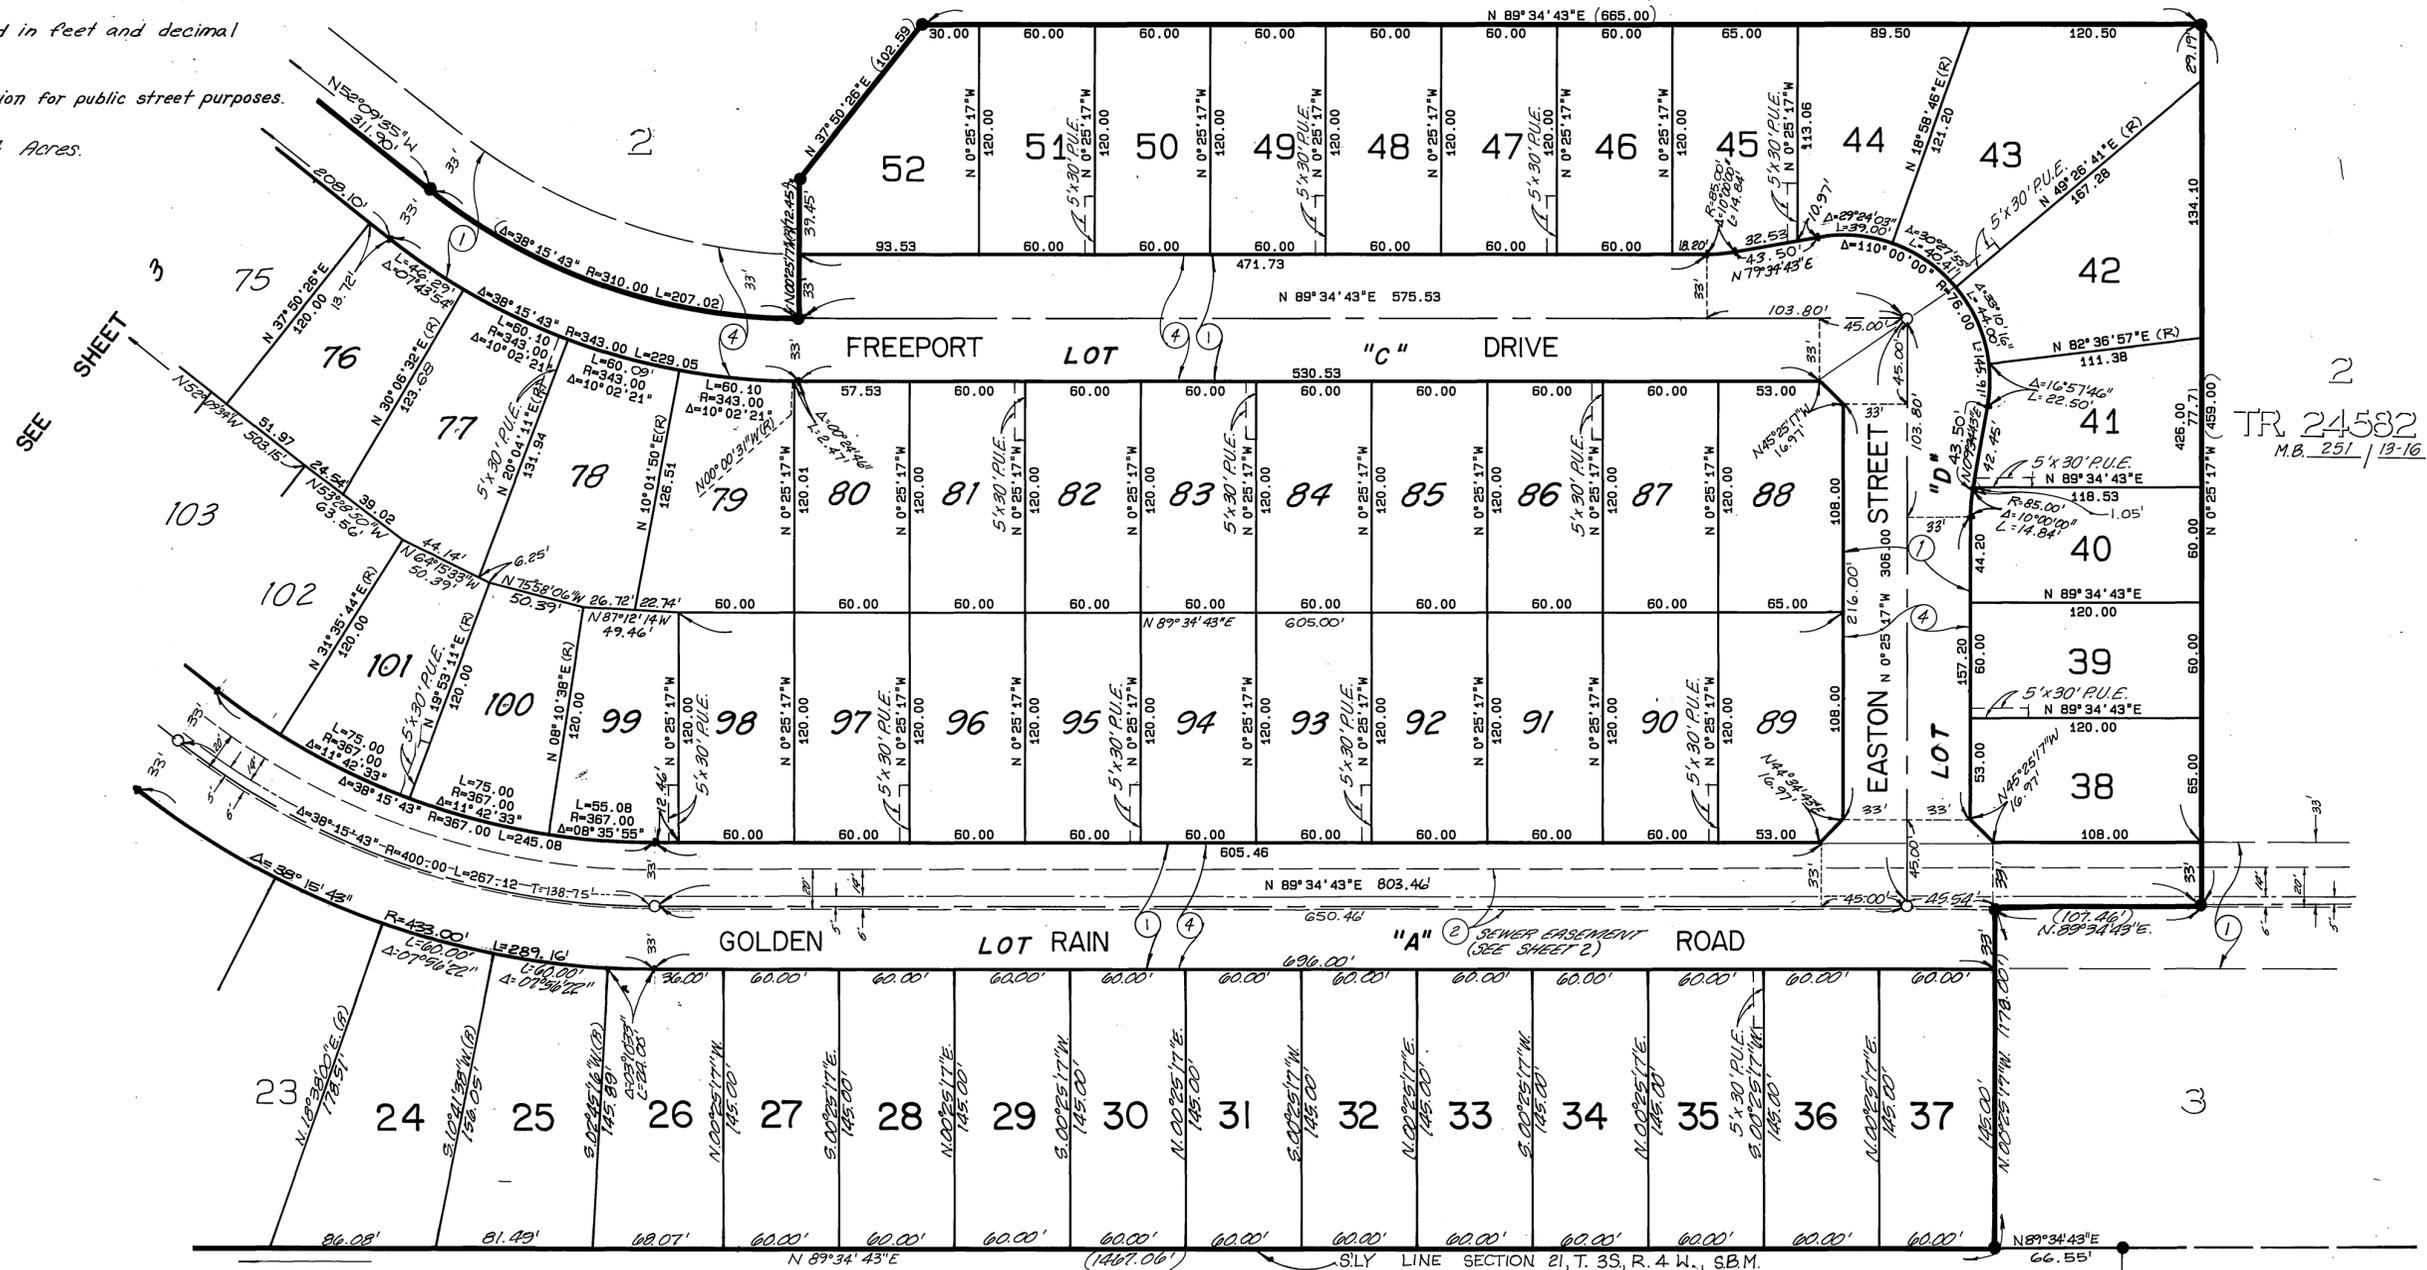

M.B. 255/101

TR 24582
M.B. 251/13-16

BLK 72
ALESSANDRO TRACT
M.B. 6/13 S.B. Co.

2
BLK 73

N.O. 9112685
N.O. 89-11168

M.B. 255/101

255/102

IN THE CITY OF RIVERSIDE, COUNTY OF RIVERSIDE, CALIFORNIA

TRACT 22653-1


BEING A SUBDIVISION OF LOT 1 AND A PORTION OF LOTS 2 AND 4 OF TRACT 24582 AS SHOWN BY MAP ON FILE IN BOOK 251 OF MAPS AT PAGES 13 THROUGH 16 THEREOF, RECORDS OF RIVERSIDE COUNTY, CALIFORNIA. - IN SECTIONS 21 AND 22, T. 3 S., R. 4 W., S.B.M.

APRIL 1995

SCALE: 1"=60'

J. F. DAVIDSON ASSOCIATES, INC.

RIVERSIDE, CALIFORNIA

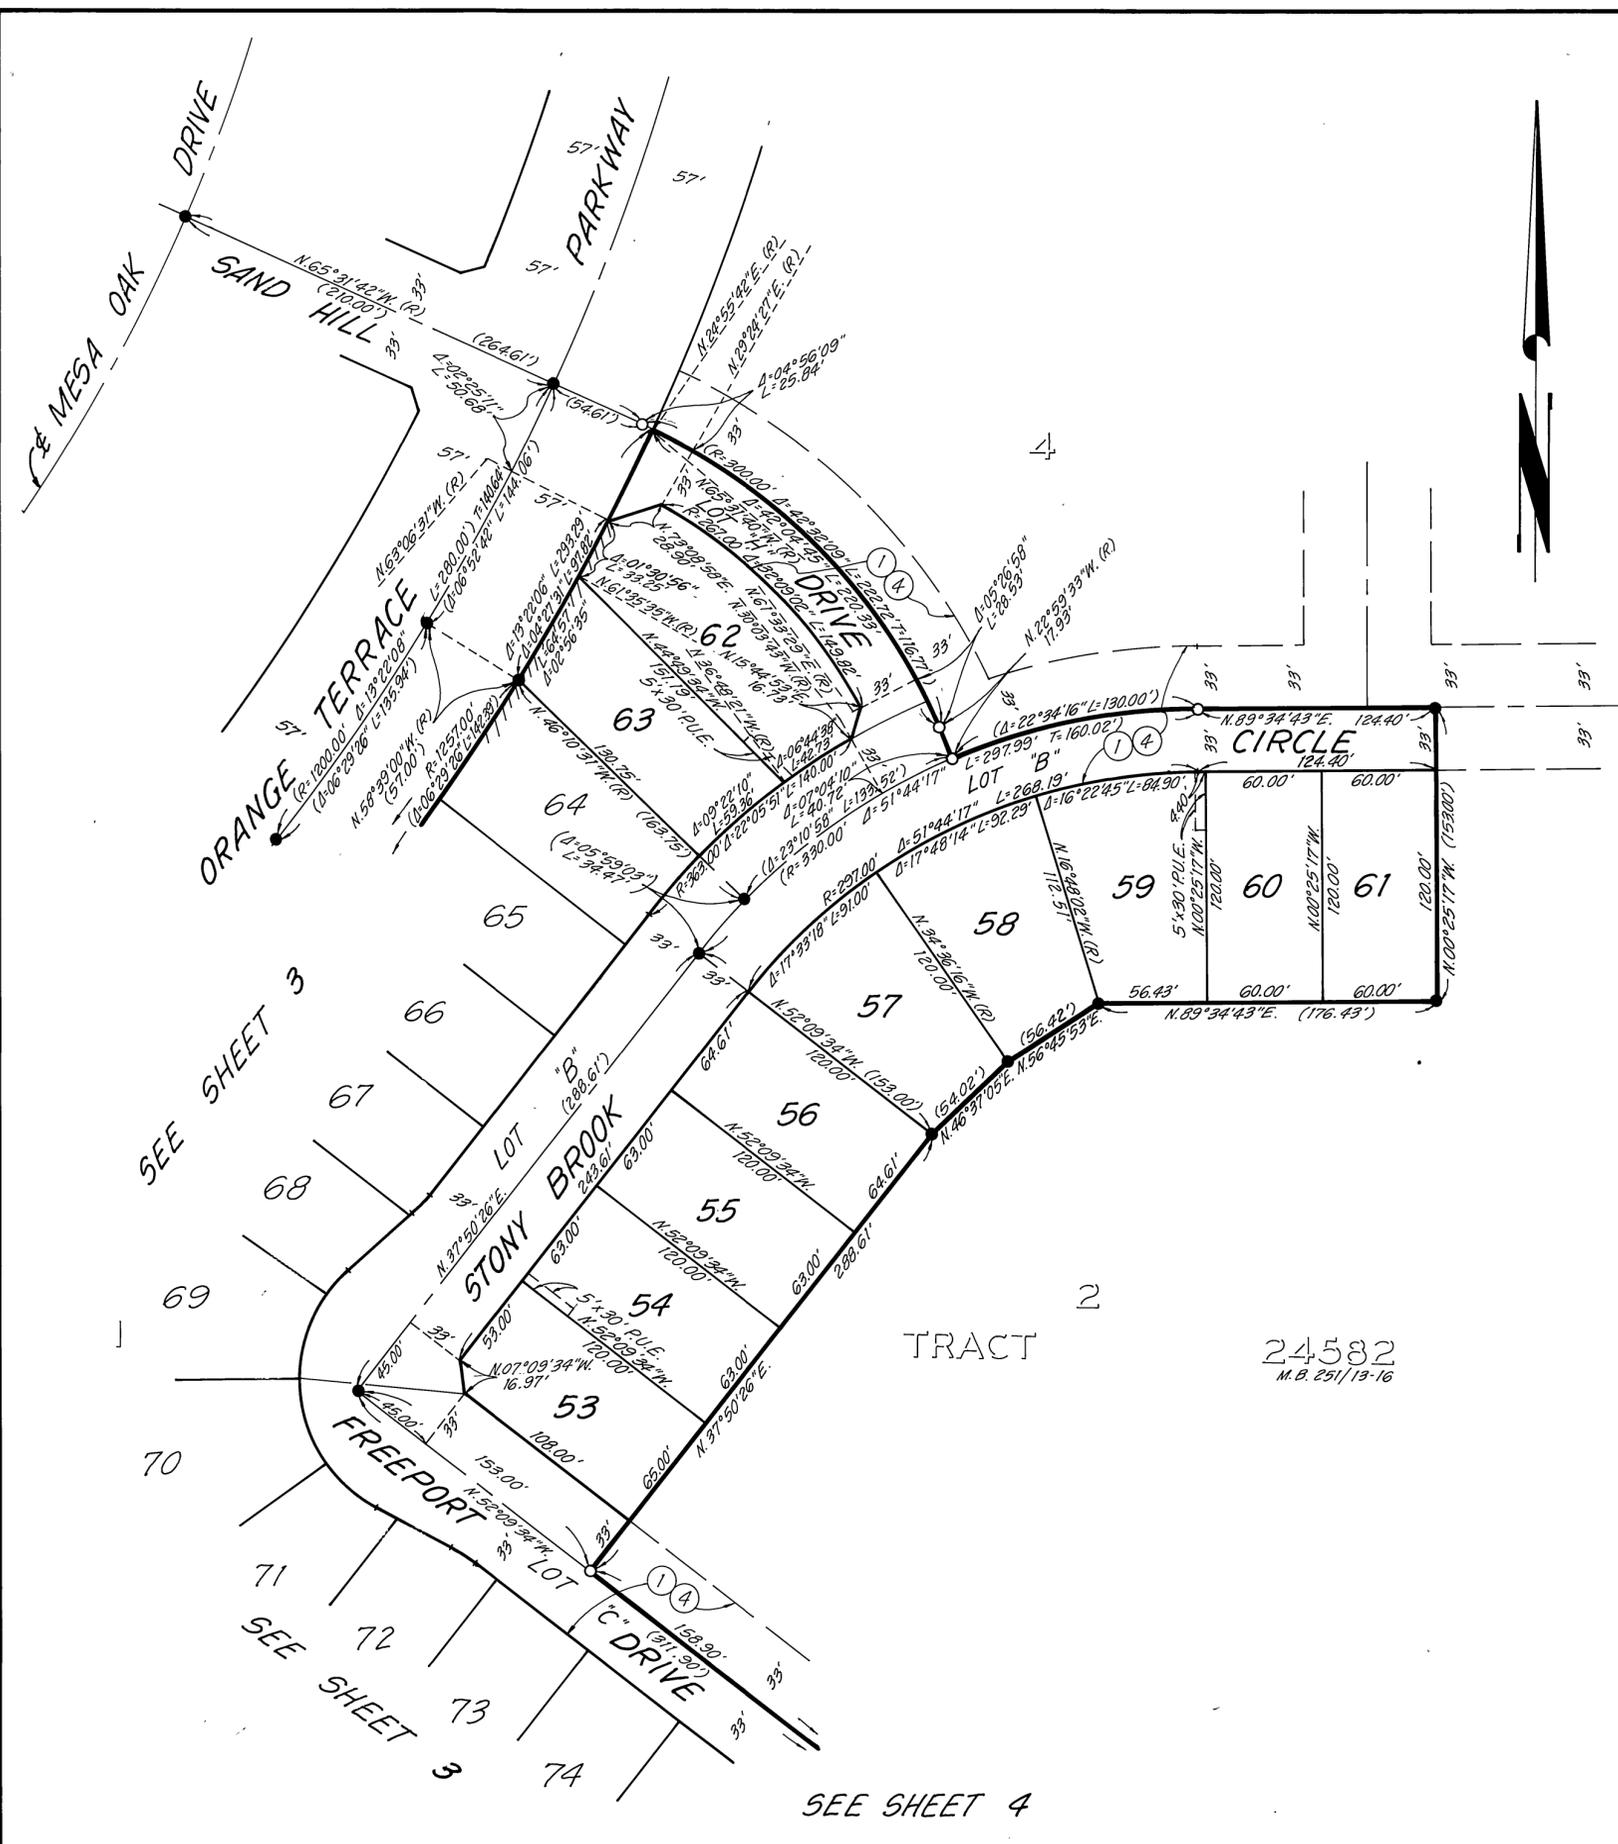

SURVEYOR'S NOTES

Bearings are based upon the centerline of ORANGE TERRACE PARKWAY as being N. 37° 50' 26" E. as shown on Tract 24582 by map on file in Book 251 of Maps at Pages 13 through 16 thereof, Records of Riverside County, California.

● Indicates Found 1" I.P. with plastic plug stamped L.S. 4628, Flush per Tract 24582 M.B. 251/13-16, unless otherwise noted.

○ Indicates Set 1" I.P. with plastic plug stamped L.S. 4628, Flush, unless otherwise noted.

Set 1" I.P. with plastic plug stamped L.S. 4628, Flush at all rear lot corners, unless otherwise noted.

Set Nail and L.S. 4628 Tag in top of curb at the prolongation of side lot lines, unless otherwise noted.

(~) Indicates Measured Data, also Record Data per Tract 24582 M.B. 251/13-16, unless otherwise noted.

/// Indicates vehicular access rights waived.

① Indicates sewer and electric easement. (see sheet 2)

④ Indicates offer of dedication for public street purposes. (see sheet 2)

All distances are measured in feet and decimal parts thereof.

This Tract contains 27.664 Acres.

SEE SHEET 3

M.B. 255/102

TRACT 24582
M.B. 251/13-16

SEE SHEET 3

SEE SHEET 4