

425
63

DECLARATION OF DEDICATION OF PROPERTY TO CEMETERY PURPOSES

A. H. PRAY, STEPHEN D. CUNNISON, M. DALE SMITH, AND ROBERT L. BROWN AS TRUSTEES OF OLIVEWOOD MEMORIAL PARK, HEREBY CERTIFY AND DECLARE THAT THE REAL PROPERTY SHOWN IN THE ADJACENT MAP IS HEREBY DEDICATED EXCLUSIVELY TO CEMETERY PURPOSES, SUBJECT TO ALL RULES AND REGULATIONS GOVERNING THE SAID OLIVEWOOD MEMORIAL PARK NOW IN EFFECT, AND THOSE HEREAFTER ADOPTED

THE RIGHT AND PRIVILEGE AT ANY TIME AND FROM TIME TO TIME TO RESURVEY, ENLARGE, DIMINISH, PLAT AND/OR REPLAT, ALTER IN SHAPE OR SIZE, OR OTHERWISE CHANGE ANY SUBDIVISION OR PART OR PORTION THEREOF (INCLUDING THE RIGHT TO MODIFY AND CHANGE THE LOCATION OF ROADS, DRIVES AND WALKWAYS) AND TO FILE AN AMENDED MAP OR MAPS THEREOF, AND TO USE THE SAME FOR THE ERECTION OF BUILDINGS, OR FOR OTHER PURPOSES, AND USES CONNECTED WITH, INCIDENT OR CONVENIENT TO THE CARE, PRESERVATION AND PREPARATION FOR THE DISPOSAL OR INTERMENT OF HUMAN DEAD BODIES, TOGETHER WITH EASEMENTS AND RIGHTS OF WAY OVER AND THROUGH THE REAL PROPERTY SHOWN IN THE ADJACENT MAP AND THE PRIVILEGE OF INSTALLING, MAINTAINING AND OPERATING PIPELINES, CONDUITS, OR DRAINS FOR SPRINKLERS, DRAINAGE, ELECTRIC OR COMMUNICATION LINES, OR FOR ANY OTHER PROPER PURPOSES, IS HEREBY EXPRESSLY RESERVED.

DATED THIS 11TH DAY OF SEPTEMBER, 2007

A. H. Pray
A. H. PRAY, TRUSTEE
Stephen D. Cunnison
STEPHEN D. CUNNISON, TRUSTEE
Melvin Dale Smith
M. DALE SMITH, TRUSTEE
Robert L. Brown
ROBERT L. BROWN, TRUSTEE
OF OLIVEWOOD MEMORIAL PARK

CALIFORNIA ALL-PURPOSE ACKNOWLEDGMENT

STATE OF CALIFORNIA
COUNTY OF RIVERSIDE

ON Sept. 11, 2007 BEFORE ME, SANDRA L. ROSS, NOTARY PUBLIC, PERSONALLY APPEARED A. H. PRAY, STEPHEN D. CUNNISON, M. DALE SMITH, AND ROBERT BROWN TRUSTEES, PROVED TO ME ON THE BASIS OF SATISFACTORY EVIDENCE TO BE THE PERSONS WHOSE NAMES ARE SUBSCRIBED TO THE WITHIN INSTRUMENT AND ACKNOWLEDGED TO ME THAT THEY EXECUTED THE SAME IN THEIR AUTHORIZED CAPACITIES, AND THAT BY THEIR SIGNATURES ON THE INSTRUMENT THE PERSONS, OR THE ENTITY UPON BEHALF OF WHICH THE PERSONS ACTED, EXECUTED THE INSTRUMENT.

WITNESS MY HAND AND OFFICIAL SEAL.

SIGNATURE *Sandra L. Ross*
COMMISSION NAME: SANDRA L. ROSS
COMMISSION NUMBER: 1625988
COUNTY OF RECORDATION: RIVERSIDE
MY COMMISSION EXPIRES: DEC. 29, 2009

ENGINEER'S NOTES

BASIS OF BEARINGS IS THE CENTERLINE OF CENTRAL AVENUE BEING N89°33'30"W AS SAME IS SHOWN ON MAP OF SUBDIVISION OF BLOCK W2, FILED IN BOOK 51, PAGE 99 OF MAPS, RECORDS OF RIVERSIDE COUNTY, CALIFORNIA


- INDICATES FOUND MONUMENT
- INDICATES SET MONUMENT AS SHOWN

IN THE CITY OF RIVERSIDE
OLIVEWOOD MEMORIAL PARK
SUBDIVISION OF PLAT Q-3

GFB-FRIEDRICH & ASSOC., INC.

AUGUST 2007

BEING A SUBDIVISION OF A PORTION OF LOT B, PLAT Q M.B. 19/83 IN SECTION 35, S.B.B.&M. IN THE COUNTY OF RIVERSIDE, STATE OF CALIFORNIA

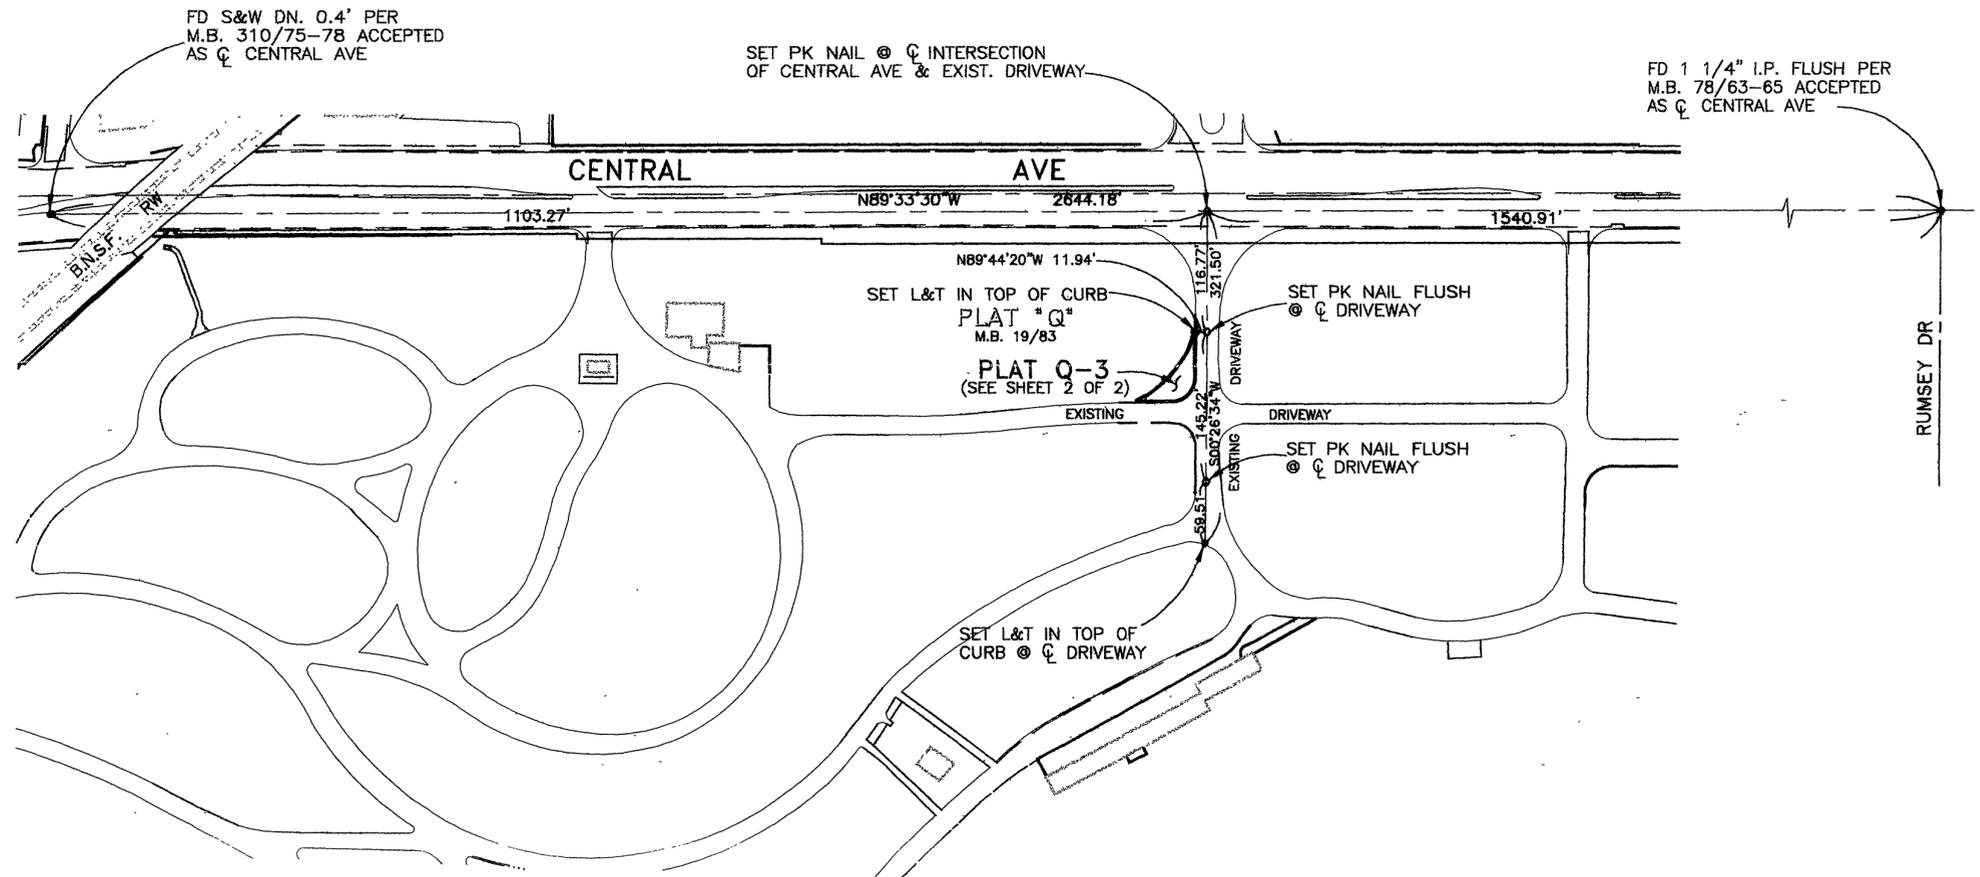

RECORDER'S STATEMENT

RECORDED THIS 3 DAY OF October, 2007 AT 8:00 A.M. IN BOOK 425 OF TRACT MAPS, AT PAGE 63-64 AT THE REQUEST OF OLIVEWOOD MEMORIAL PARK NO. 2007-0617673 FEE \$ 9.00

LARRY W. WARD, ASSESSOR - COUNTY CLERK - RECORDER


BY: *Sophia Gomez*, DEPUTY

ENGINEER'S CERTIFICATE

I HEREBY STATE THAT I AM A REGISTERED CIVIL ENGINEER OF THE STATE OF CALIFORNIA AND THAT THIS MAP CONSISTING OF TWO (2) SHEETS CORRECTLY REPRESENTS A SURVEY MADE UNDER MY SUPERVISION DURING AUGUST, 2007, AND THAT ALL MONUMENTS SHOWN HEREON ACTUALLY EXIST AND THEIR POSITIONS ARE CORRECTLY SHOWN



John A. Friedrich 9-05-07
JOHN A. FRIEDRICH, RCE 27861

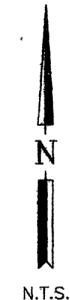

M.B. 425 / 63

M.B. 425 / 63

IN THE CITY OF RIVERSIDE OLIVEWOOD MEMORIAL PARK SUBDIVISION OF PLAT Q-3

BEING A SUBDIVISION OF A PORTION OF LOT B, PLAT Q M.B. 19/83 IN
SECTION 35, S.B.B.&M. IN THE COUNTY OF RIVERSIDE, STATE OF CALIFORNIA

GFB-FRIEDRICH & ASSOC., INC.

AUGUST 2007

SET PK NAIL @ \odot INTERSECTION
OF CENTRAL AVE & EXIST. DRIVEWAY

FD S&W DN. 0.4' PER
M.B. 310/75-78 ACCEPTED
AS \odot CENTRAL AVE

CENTRAL AVENUE

N89°33'30"W 2644.18'
1103.27'

S00°26'34"W 116.77'

LINE DATA

NO.	BEARING	DISTANCE
1	S00°08'21"W	2.50'
2	N89°51'39"W	7.50'
3	N89°51'39"W	5.00'
4	N89°51'39"W	2.50'
5	N00°08'21"E	2.50'
6	N89°51'39"W	1.77'
7	N89°51'39"W	0.71'
8	N89°51'39"W	1.53'
9	N89°51'39"W	3.14'
10	N89°51'39"W	9.68'
11	S89°51'39"E	4.68'
12	S89°51'39"E	5.64'
13	S89°51'39"E	2.50'
14	S89°51'39"E	4.03'
15	S89°51'39"E	3.21'
16	S89°51'39"E	1.77'
17	N00°08'21"E	5.00'

PLAT "Q"
M.B. 19/83

SET L&T IN TOP OF CURB

N89°44'20"W
11.94'

SET PK NAIL FLUSH
@ \odot DRIVEWAY

WIDTH
VARIES

LOT B
PLAT "Q" M.B. 19/83

EXISTING DRIVEWAY

321.50'

S00°26'34"W


145.22'

EXIST. MOW STRIP

EXIST. CONC. CURB & GUTTER

EXISTING DRIVEWAY

SET PK NAIL FLUSH
@ \odot DRIVEWAY

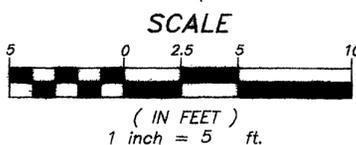

PLAT Q-3

CITY
H&H