

MAP

WHITE'S ADDITION

RIVERSIDE

SAN BERNARDINO CO., CALIF.


SCALE 100 FT. = 1 INCH.

Surveyed by G. O. Bennett.

Note: This map is filed to take precedence of a map of White's Addition filed in Book 10 of Maps under date of October 1885. White's said map is withdrawn and hereby cancelled, no sales of property having been made in accordance with it.

Filed at request of Albert S. White in Book 3 of Maps under date of October 1885. G. O. Bennett, County Recorder.

Handwritten number 25 in a circle and a large handwritten number 48.

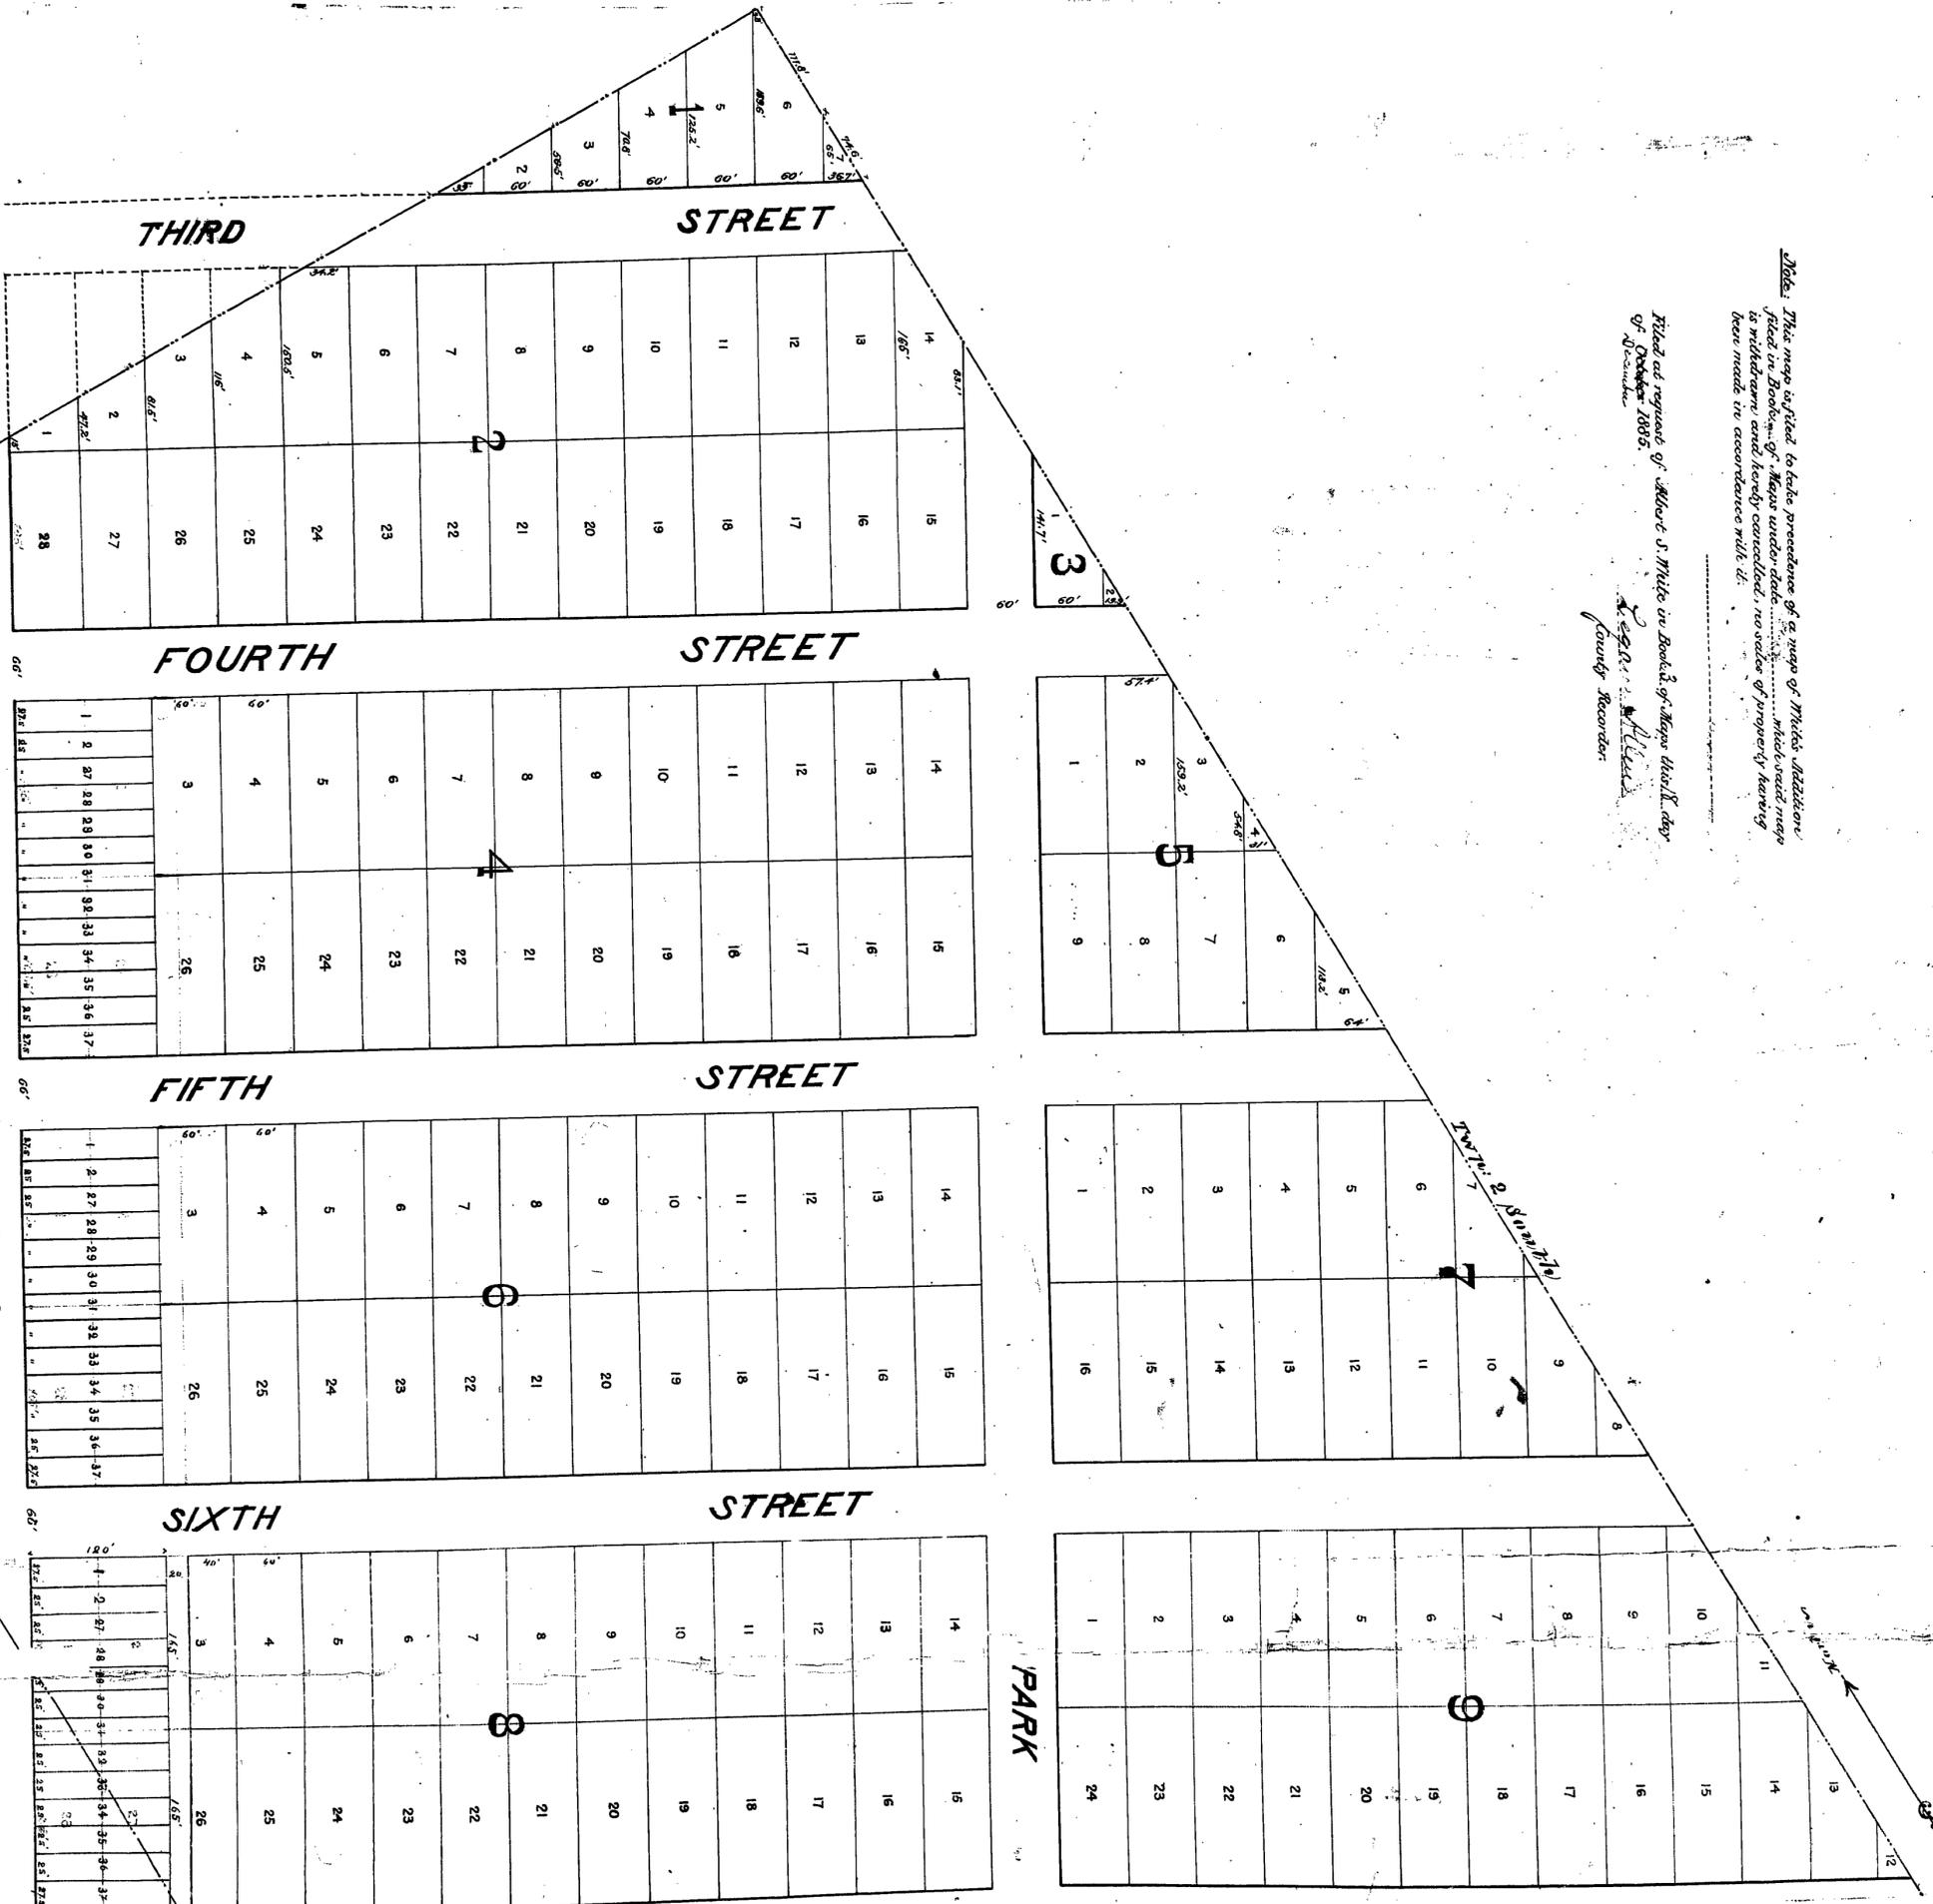









P A C H A P P A

761x 5'

Riverside, aka three curd Los Algos

2987.5' Survey Record - Title

Gas Railway Depot Grounds.

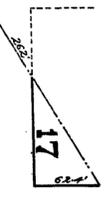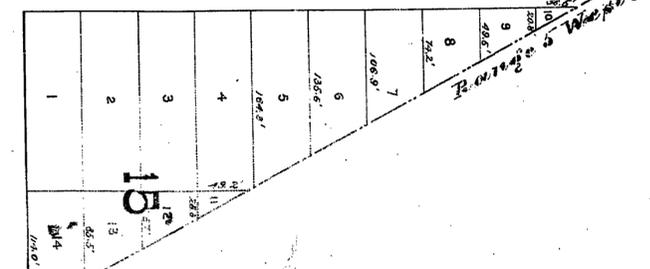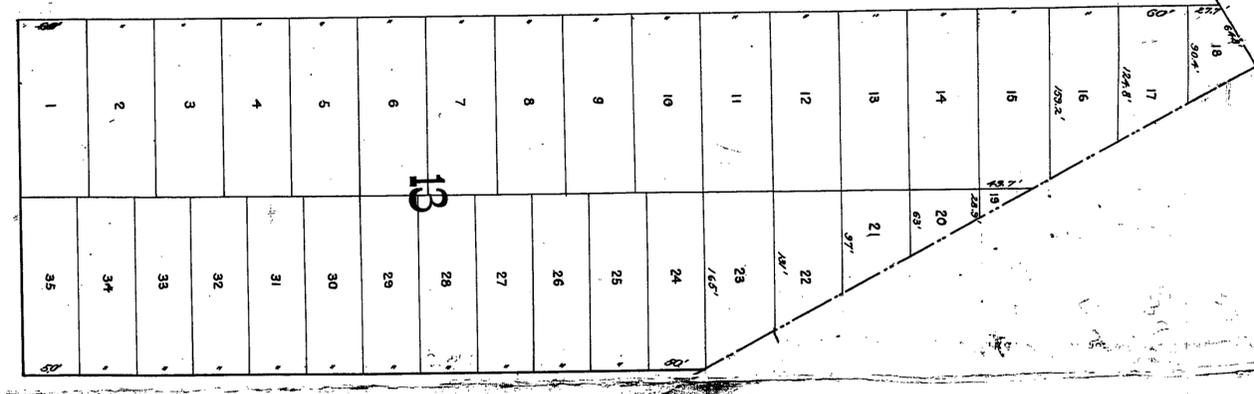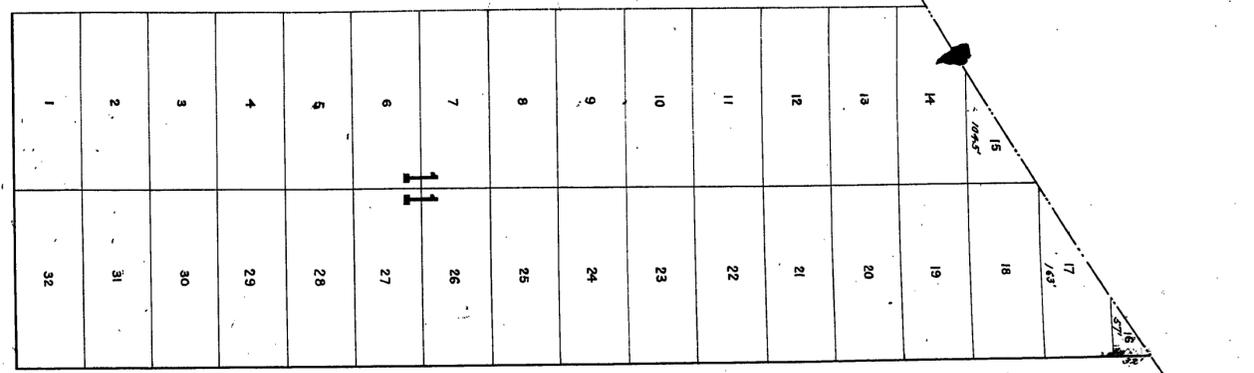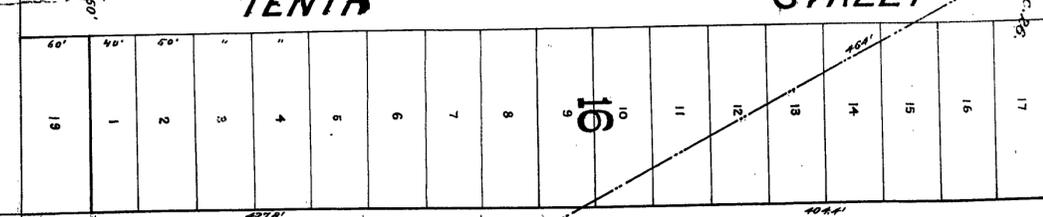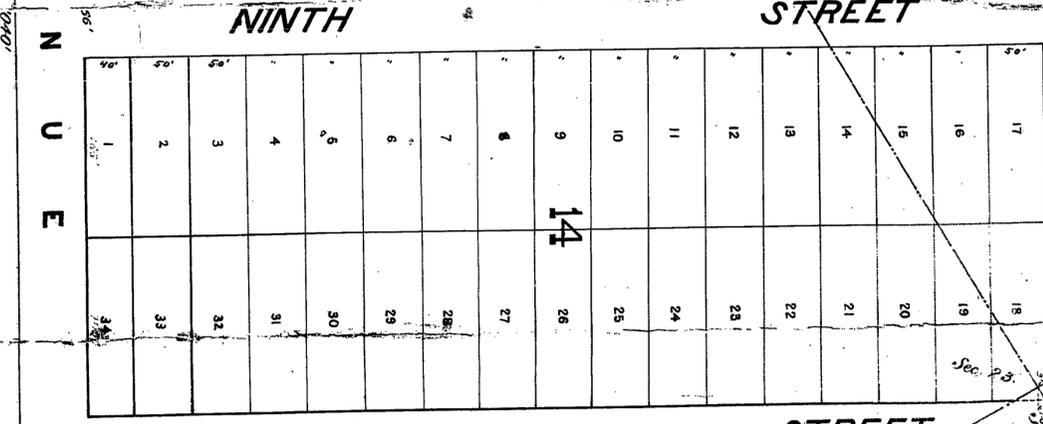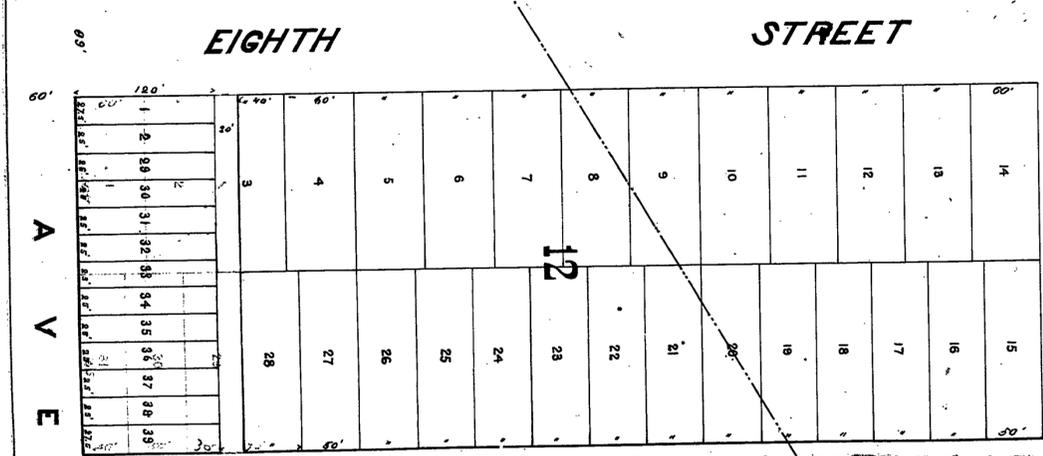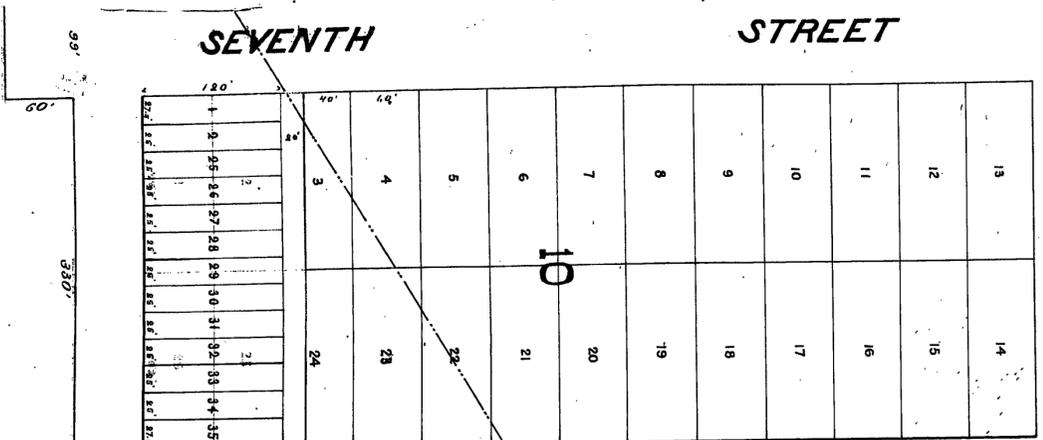

Sec. 23. Sec. 25.

Range & West