

The Riverside Land and Irrigating Company, a corporation, hereby execute and adopt this map as the Eldorado Tract a subdivision of Block 13, Range 11; and Block 13, Range 12; of the City of Riverside, as surveyed by Geo. M. Pearson, June 1903, to designate the different parts of land which it represents as divided into lots, streets and alleys.

Signed

Geo. M. Pearson
Notary

MAP
OF THE

EL DORADO TRACT

BEING A SUBDIVISION OF BLOCK 13, RANGE 11,
AND BLOCK 13, RANGE 12,

RIVERSIDE, CAL.

SCALE: 1 INCH = 50 FEET.

STATE OF CALIFORNIA.)
COUNTY OF RIVERSIDE) SS.

On this 24 day of September in the year of our Lord, One Thousand Nine Hundred and three, before me, *Wm. J. ...* a notary public in and for the said County of Riverside, residing therein, duly commissioned and sworn, personally appeared P.T. Evans, personally known to me to be the Secretary of the Riverside Land & Irrigating Company, a corporation, described in and whose name is subscribed to and who executed the within instrument and acknowledged to me that they executed the same freely and voluntarily.

In witness whereof, I have hereunto set my hand and affixed my official seal at my office in Riverside, in the said County of Riverside, the day and year in this certificate first above written.

Wm. J. ...
Notary Public in and for
County of Riverside
State of California



I hereby certify that this Map correctly shows
the Survey made by me in June 1903.

Geo. M. Pearson

Accepted by the Board of Trustees of
the City of Riverside September 23rd 1903.

Attest
C. V. Stebbins
City Clerk

Filed at Request of
P. J. ...
This 24 day of Sep. 1903
at 4:55 Min. pas. 8 o'clock P.M.
H. ... County Recorder
I. S. Logan Deputy Recorder

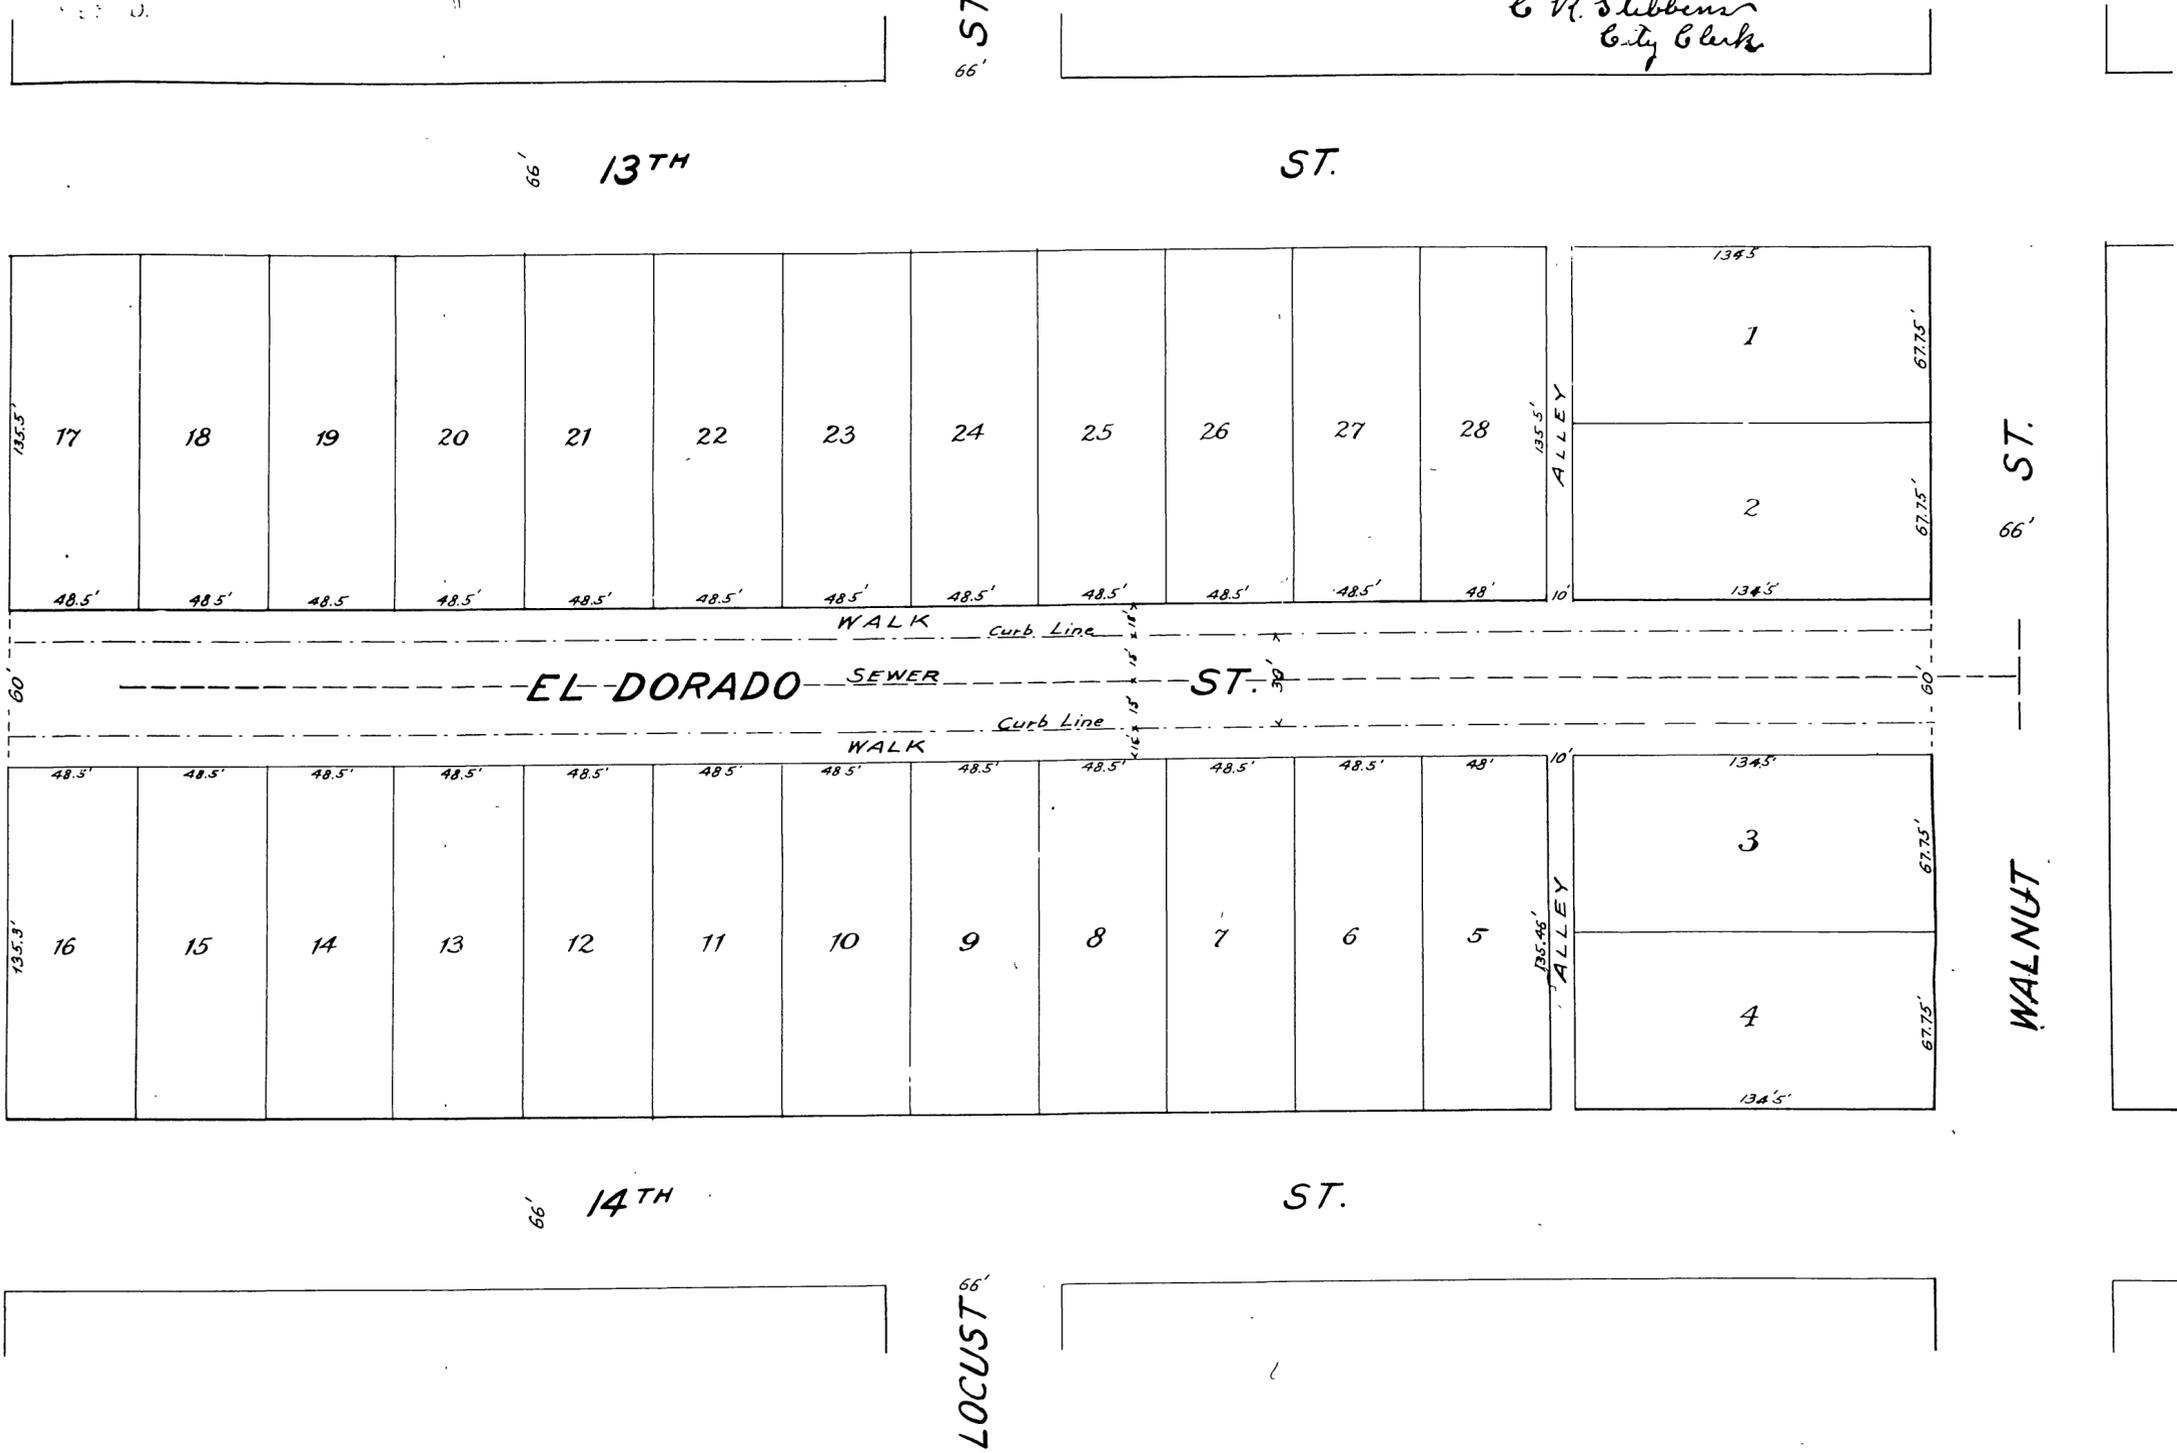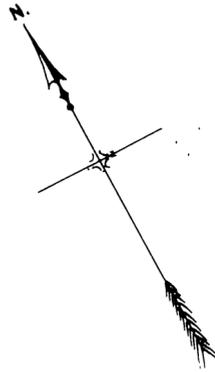

M.B. 4/93

M.B. 4/93