
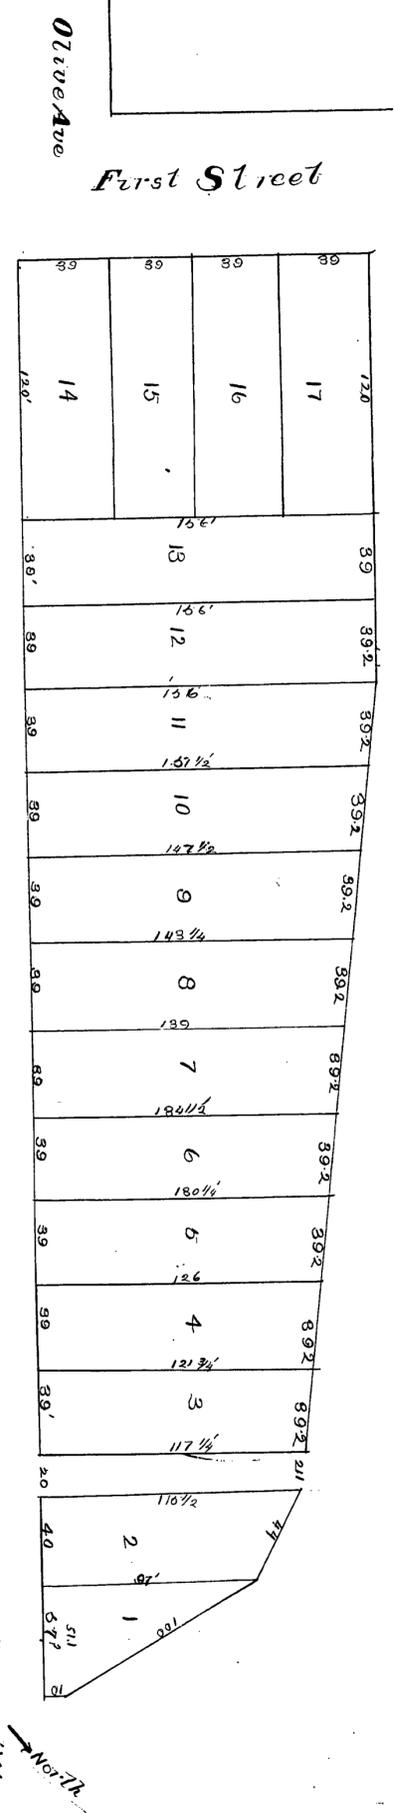


PLAN OF  
 SANDERSONS SUBDIVISION  
 of N 1/2 of Block 12 Castleman Addition  
 To Riverside scale 100'-1 inch

Recorded at request of H W Sanderson  
 Dec 16<sup>th</sup> 1887 Regan Allen  
 County Recorder  
 By W P Leave Map

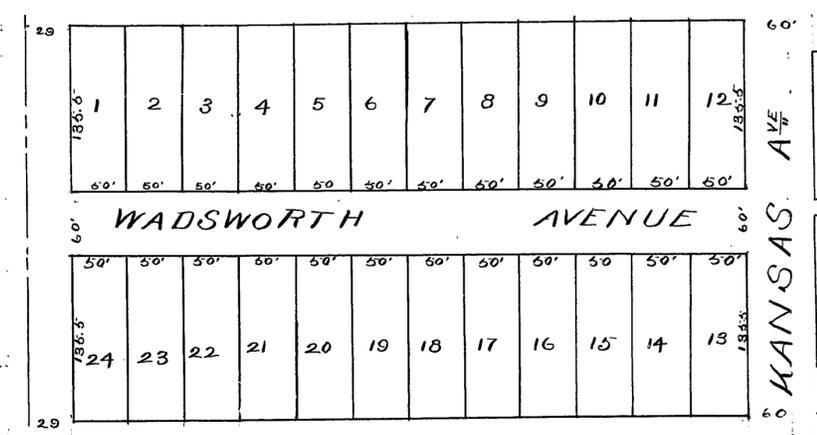

Olive Ave  
 First Street  
 Turkey  
 Collon Ave  
 S. E. Cor. Lots 20 & 26

MAP  
 (11)

SHUGARTS-SUBDIVISION  
 of the East part of 10 acre Lot No 26 of  
 SOUTHERN CALIFORNIA COLONY ASSN  
 as subdivided by  
 Hollasworth & Co  
 P. L. & C. P. Miller, Esq.  
 Scale 60'-1 inch

Recorded at request of H W Sanderson  
 Dec 16<sup>th</sup> 1887 Regan Allen  
 County Recorder  
 By W P Leave Map