

MAP OF A PORTION OF OLIVEWOOD CEMETERY.

SHOWING PLATS L AND M

A SUBDIVISION OF A PORTION OF THE N¹/₂ of the S.W.¹/₄ of Sec. 35 T.2S.R.5W. S.B.M.
Dec. 1904. Scale 20 ft. = 1 inch.

We, P. D. Cover and A. J. Twogood of the City of Riverside, County of Riverside, State of California, as two of the Trustees named in a certain Deed of Trust recorded in the office of the County Recorder of San Bernardino County, State of California, in Book 81 of Deeds at page 165 hereby execute and adopt this Map of a Portion of Olivewood Cemetery showing Plats L and M as plat- ted by Kingsbury Sanborn, C. E. in December, 1904, to designate the different parts of land which it represents as divided into lots and walks.

P. D. Cover
A. J. Twogood


STATE OF CALIFORNIA, } S.S.
County of Riverside,

On this 21st day of December in the year of our Lord One Thousand Nine Hundred and Four, before me, Malachi Maynard, a Notary Public in and for said County and State residing there- in, duly commissioned and sworn, personally appeared P. D. Cover and A. J. Twogood Trustees, known to me to be the persons described in, whose names are subscribed to, and who executed the within instrument, and they acknowledged to me that they executed the same as Trustees of the Olivewood Cemetery of Riverside, California.

In WITNESS WHEREOF, I have hereunto set my hand and affixed my official Seal, the day and year in this Certificate first above written.

Malachi Maynard
Notary Public in and for Riverside County,
State of California.

Note:— Point A is 883.1 feet East and 525 feet South of the Northwest Corner of the Southwest ¹/₄ of Section 35 T.2S.R.5W. S.B.M., and point B is 883.1 feet East and 825 feet South of the above said ¹/₄ Corner.

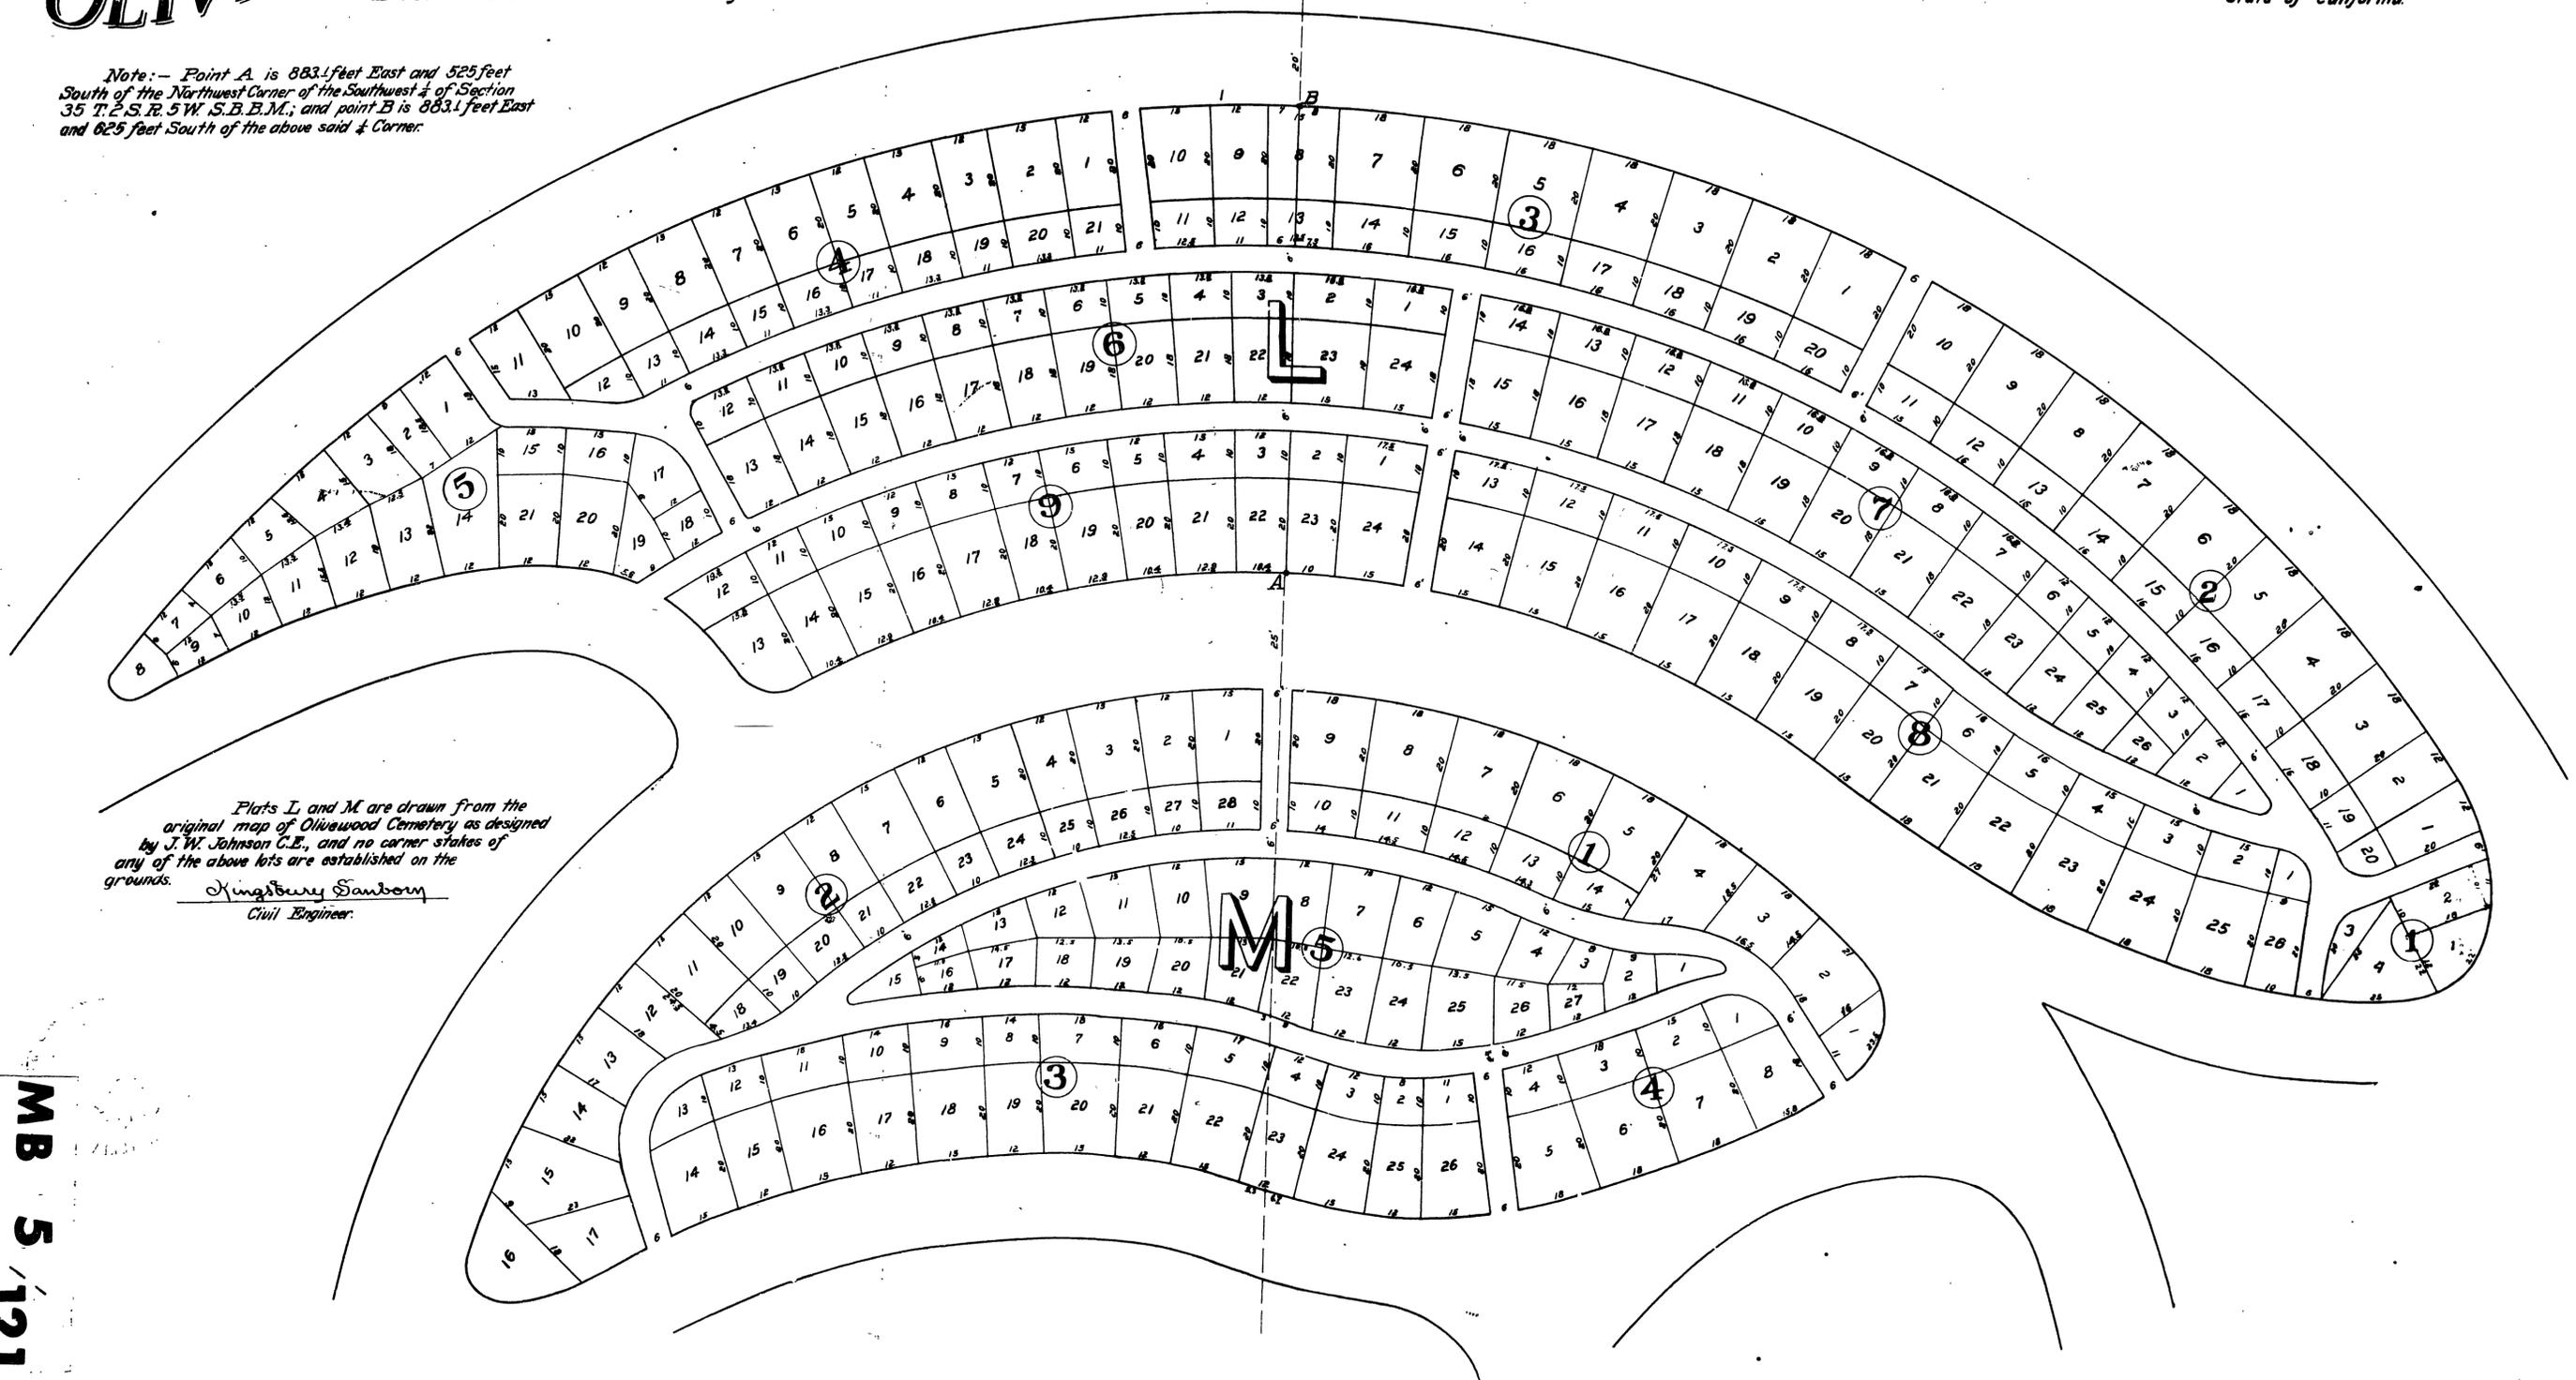

Plats L and M are drawn from the original map of Olivewood Cemetery as designed by J. W. Johnson C.E., and no corner stakes of any of the above lots are established on the grounds.

Kingsbury Sanborn
Civil Engineer.

MB 5 / 121

MB. 5 / 121

MB 5 / 121

Book 1