

CLIFTON HEIGHTS

Being a subdivision of the N½ of the N.W.¼ of the N.W.¼ of Section 32

T. 2 S., R. 5 W., S. B. B & M.

Surveyed by KINGSBURY SANBORN C. E.

March 1910.

We hereby execute and adopt this map of CLIFTON HEIGHTS as surveyed by Kingsbury Sanborn C. E. in March 1910 to designate the different parts of land which it represents as divided into lots and streets.

J. Brent Harding
Ella B. Williams

State of California } S.S.
 County of Los Angeles.

On this 2nd day of May, in the year of our Lord one thousand nine hundred and ten, before me L. T. George a Notary Public in and for said County and State, residing therein, duly commissioned and sworn, personally appeared J. Brent Harding and Ella B. Williams personally known to me to be the person described in, and whose name is subscribed to, and who executed the within instrument, and acknowledged to me that he executed the same freely and voluntarily.

In Witness Whereof, I have hereunto set my hand and official seal, at my office in Los Angeles, in the said County, the day and year in this Certificate first above written.

L. T. George
 Notary Public in and for the County of LOS ANGELES -
 State of California.

I hereby certify that this map of Clifton Heights is a correct representation of a survey made by me in March 1910.

Kingsbury Sanborn
 Licensed Surveyor.

I hereby certify that all taxes on Clifton Heights have been paid, except 1910 taxes not assessed but not yet payable.
 Date May 10th 1910

Cliff Brown
 County Auditor.

Date May 10th 1910



C. R. Stillens
 City Auditor.

Resolved: - that the within map be and is hereby adopted as the official map of Clifton Heights, and that the streets as shown on this map are hereby accepted as public streets, and that the City Clerk is hereby authorized and directed to attest said map by signing his name thereto as City Clerk for and in the behalf of the City and to affix the seal of the City thereto.

Thereby certify that the foregoing resolution was adopted by the Mayor and Common Council of the City of Riverside, this 10th day of May, 1910

Attest

M. A. Jacobs
 City Clerk.

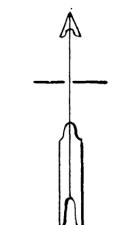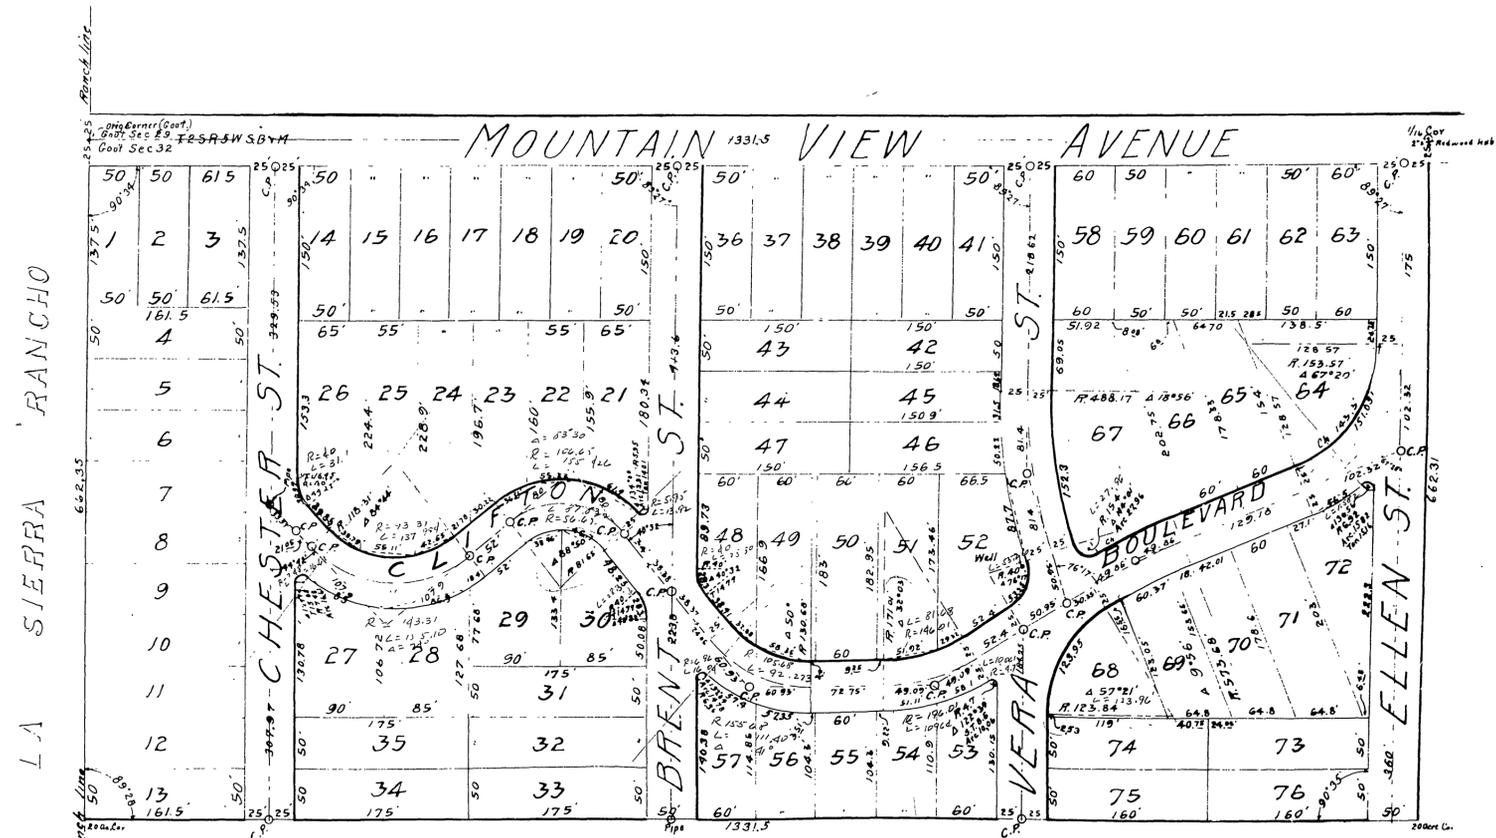

Scale, 1 in = 100 ft.

M.B. 7/32

M.B. 7/32

7/32

32

MB 7/32