

NUMBER OF LOTS 45
NUMBER OF LETTERED LOTS 6
ACREAGE IN LOTS 578
ACREAGE IN LETTERED LOTS 518
TOTAL ACREAGE 1036

TRACT NO. 20986-13

SHEET 1 OF 3 SHEETS

IN THE CITY OF CORONA, COUNTY OF CALIFORNIA
BEING A SUBDIVISION OF LOT 11 OF TRACT 21065 AS RECORDED IN
BOOK 178 PAGES 42 THRU 49 INCLUSIVE OF MAPS,
RECORDS OF RIVERSIDE COUNTY, CALIFORNIA.
RMA DESIGN GROUP Sec. 21429 T35, R6v JUNE 1987

RECORDED THIS 21ST DAY OF December
1988, AT 1:30 P.M. IN BOOK 195
OF TRACT MAPS, AT PAGES 25-27 AT THE
REQUEST OF THE CITY ENGINEER.
FEE: \$11.25
NO. 375240 WILLIAM E. CONERLY
COUNTY RECORDER

BY: *David Dunley*
DEPUTY
SUBDIVISION GUARANTEED BY: FIRST
AMERICAN TITLE COMPANY

OWNER'S STATEMENT

WE HEREBY STATE THAT WE ARE THE OWNERS OR HAVE SOME RIGHT, TITLE, OR INTEREST IN THE LAND INCLUDED WITHIN THE SUBDIVISION SHOWN HEREON: THAT WE ARE THE ONLY PERSONS WHOSE CONSENT IS NECESSARY TO PASS A CLEAR TITLE TO SAID LAND; THAT WE HEREBY CONSENT TO THE MAKING AND RECORDING OF SAID MAP; AND SUBDIVISION AS SHOWN WITHIN THE DISTINCTIVE BORDER LINE. WE HEREBY OFFER FOR DEDICATION TO THE CITY OF CORONA FOR PUBLIC USE:

LOTS "A", "B", "C", "D" AND "F" FOR STREET AND PUBLIC UTILITY PURPOSES.
LOT "E" FOR PEDESTRIAN WAY AND PUBLIC UTILITY PURPOSES
P. N. PROECTS, INC.
A CALIFORNIA CORPORATION
FORMERLY KNOWN AS FIRST NATIONWIDE NETWORK MORTGAGE COMPANY

BY: *Richard Garber*
RICHARD GARBER
FIRST VICE PRESIDENT
BY: *John Godelein*
JOHN GODELEIN
SENIOR VICE PRESIDENT

CORPORATE NOTARY ACKNOWLEDGMENT

STATE OF CALIFORNIA
COUNTY OF Riverside

ON THIS 5th DAY OF January, 1988, BEFORE ME, Richard S. DeLong, A NOTARY PUBLIC IN AND FOR SAID COUNTY AND STATE, PERSONALLY APPEARED RICHARD GARBER KNOWN TO ME TO BE THE FIRST VICE PRESIDENT, AND JOHN GODELEIN KNOWN TO ME TO BE THE SENIOR VICE PRESIDENT OF THE CORPORATION THAT EXECUTED THE WITHIN INSTRUMENT, AND KNOWN TO ME TO BE THE PERSONS WHO EXECUTED THE WITHIN INSTRUMENT ON BEHALF OF THE CORPORATION THEREIN NAMED, AND ACKNOWLEDGED TO ME THAT SUCH CORPORATION EXECUTED THE WITHIN INSTRUMENT PURSUANT TO ITS BY-LAWS OR A RESOLUTION OF ITS BOARD OF DIRECTORS.

WITNESS MY HAND AND OFFICIAL SEAL.
MY COMMISSION EXPIRES 9/19/91
Richard S. DeLong
NOTARY PUBLIC IN AND FOR SAID
COUNTY AND STATE

CIVIL ENGINEER'S STATEMENT

I HEREBY STATE THAT I AM A REGISTERED CIVIL ENGINEER OF THE STATE OF CALIFORNIA AND THAT THIS MAP CONSISTING OF 3 SHEETS CORRECTLY REPRESENTS A SURVEY MADE UNDER MY SUPERVISION DURING JUNE 1987, AND THAT ALL MONUMENTS SHOWN THEREON ACTUALLY EXIST AND THEIR POSITIONS ARE CORRECTLY SHOWN OR WILL BE IN PLACE WITHIN ONE YEAR FROM THE RECORDATION OF THIS MAP. THE MONUMENTS WILL BE SUFFICIENT TO ENABLE THE ~~STREET~~ TO BE RETRACED.

BY: *Ronald W. Martin*
RONALD W. MARTIN - R.C.E. 14464
No. 14466
Expires Mar. 31, 1989
REGISTERED PROFESSIONAL ENGINEER
STATE OF CALIFORNIA

CITY ENGINEER'S STATEMENT

I HEREBY STATE THAT I HAVE EXAMINED THE MAP, THAT THE SUBDIVISION SHOWN THEREON IS SUBSTANTIALLY THE SAME AS IT APPEARED ON THE TENTATIVE MAP AND ANY APPROVED ALTERATIONS THEREOF; THAT ALL OF THE PROVISIONS OF THE SUBDIVISION MAP ACT AND ANY APPLICABLE LOCAL ORDINANCES HAVE BEEN COMPLIED WITH, AND I AM SATISFIED THAT THIS MAP IS TECHNICALLY CORRECT.

DATED THIS 5th DAY OF DECEMBER, 1988.
BY: *Joseph R. Valencia*
JOSEPH R. VALENCIA R.C.E. 25267
CITY ENGINEER, CITY OF CORONA

CITY CLERK'S CERTIFICATE

I, DiDre D. Lingenfelter, CITY CLERK OF THE CITY OF CORONA, CALIFORNIA, HEREBY CERTIFY THAT AN UNDERSTANDING SATISFACTORY TO THE SAID CITY OF CORONA GUARANTEEING THE CONSTRUCTION OF REQUIRED STREET IMPROVEMENTS IN THIS SUBDIVISION WAS APPROVED AND FILED IN MY OFFICE PRIOR TO THE FINAL ACCEPTANCE OF THIS SUBDIVISION MAP. IN WITNESS WHEREOF, I HAVE HEREUNTO SET MY HAND AND AFFIXED THE OFFICIAL SEAL OF THE CITY OF CORONA, CALIFORNIA, THIS 6th DAY OF December, 1988.

BY: *DiDre D. Lingenfelter*
DIEDRE D. LINGENFELTER
CITY CLERK OF THE CITY OF CORONA, CALIFORNIA
TENATIVE MAP APPROVAL DATE: 21 AUGUST, 1985
I, DiDre D. Lingenfelter, CITY CLERK OF THE CITY OF CORONA, CALIFORNIA, HEREBY STATE THAT SAID CITY COUNCIL AS APPROVING GOVERNING BODY OF SAID CITY APPROVED THIS TRACT MAP NO. 20986-13 AT A REGULAR MEETING HELD ON NOVEMBER 2, 1988.
I FURTHER STATE THAT THE CITY COUNCIL AS THE GOVERNING BODY OF SAID CITY ACCEPTED ON BEHALF OF THE PUBLIC THOSE PARCELS OF LAND OFFERED FOR DEDICATION FOR PUBLIC USE IN CONFORMITY WITH THE TERMS OF OFFER OF DEDICATION TO WIT:
LOTS "A", "B", "C", "D" AND "F" FOR STREET AND PUBLIC UTILITY PURPOSES
LOT "E" FOR PEDESTRIAN WAY AND PUBLIC UTILITY PURPOSES

FOR ASSESSMENT DISTRICT CREATED BY THIS GOVERNING BODY, THE COUNCIL HAS DETERMINED THAT PROVISION HAS BEEN MADE FOR SEGREGATION OF THE RESPONSIBILITY OF EACH OF THE PROPOSED NEW PARCELS FOR A PORTION OF THE ASSESSMENT PAYMENT OBLIGATION IN THE MANNER PROVIDED IN THE STATUTE PURSUANT TO WHICH THE ASSESSMENTS WERE LEVIED OR TO WHICH THE BONDS WERE ISSUED. (AND 84-1, AND 84-2, AND 84-1, AND 84-2, AND 8080-1)

DATE: December 6, 1988
BY: *DiDre D. Lingenfelter*
DIEDRE D. LINGENFELTER
CITY CLERK, CITY OF CORONA

SOILS ENGINEER'S CERTIFICATE

A PRELIMINARY SOILS REPORT WAS PREPARED BY RICHARD MILLS ASSOCIATES ON JULY 11, 1986; AND WAS FILED WITH THE CITY OF CORONA AS REQUIRED BY THE HEALTH AND SAFETY CODE 17953.
RELATIVE TO THIS SUBDIVISION.

BY: *E. Duane Lyon*
E. DUANE LYON RCE 24877

SIGNATURE COMMISSION

PURSUANT TO THE PROVISIONS OF SECTION 66436 (C) (1) OF THE SUBDIVISION MAP ACT, THE SIGNATURES OF THE FOLLOWING PARTIES HAVE BEEN OMITTED.
THEIR INTEREST BEING SUCH THAT IT CANNOT RIPEN INTO A FEE.

△ CITY OF RIVERSIDE, SUCCESSOR IN INTEREST TO ARLINGTON MUTUAL WATER COMPANY, HOLDER OF AN EASEMENT FOR POWER AND WATER PER DEED REC FEB 13, 1925, IN BK 629, PG 218 OF DEEDS AND PER DEED REC. MAR. 11, 1987 AS INST. NO. 67153, BOTH O.R.
△ CITY OF RIVERSIDE, SUCCESSOR IN INTEREST TO CITIZENS DOMESTIC WATER COMPANY, HOLDER OF A WATER EASEMENT PER DEED REC MAR. 18, 1926 IN BK 663, PG 591 OF DEEDS, AND PER DEED REC. MAR. 11, 1987 AS INST. NO. 67153, BOTH O.R.

△ CITY OF CORONA HOLDER OF ASS. DIST. 79-1 PURSUANT TO IMPROVEMENT ACT OF 1911 PER RES 80-36 ADOPTED BY CITY COUNCIL 3-21-80; HOLDER OF ASS. DIST. 79-2 PURSUANT TO IMPROVEMENT ACT OF 1911 PER RES. 83-24 ADOPTED BY CITY COUNCIL 3-23-83; HOLDER OF ASS. DIST. 80-1 PURSUANT TO IMPROVEMENT ACT OF 1911 PER RES. 81-8 ADOPTED BY CITY COUNCIL 1-24-81; HOLDER OF LANDSCAPE MAINT. DIST. 84-1 PURSUANT TO LANDSCAPE & LIGHTING ACT OF 1972 PER RES. 84-52 ADOPTED BY CITY COUNCIL 6-20-84; HOLDER OF LANDSCAPE MAINT. DIST. 84-2 (ZONE G) PURSUANT TO LANDSCAPE & LIGHTING ACT OF 1972 PER RES. 85-94 ADOPTED BY CITY COUNCIL 8-7-85.

TAX COLLECTOR'S CERTIFICATE

I HEREBY CERTIFY THAT ACCORDING TO THE RECORDS OF THIS OFFICE AS OF THIS DATE, THERE ARE NO LIENS AGAINST THE PROPERTY SHOWN ON THIS MAP FOR UNPAID STATE, COUNTY, MUNICIPAL OR LOCAL TAXES OR SPECIAL ASSESSMENTS COLLECTED AS TAXES, ~~except those on special assessments collected as taxes now a lien, but not yet paid, which are estimated to be \$~~

DATED THIS 8th DAY OF December, 1988.
BY: *Wayne Watts*
R. WAYNE WATTS
COUNTY TAX COLLECTOR
BY: *Gerard A. Maloney*
GERARD A. MALONEY
DEPUTY

TAX BOND CERTIFICATE

I HEREBY CERTIFY THAT A BOND IN THE SUM OF \$ HAS BEEN EXECUTED AND FILED WITH THE BOARD OF SUPERVISORS OF THE COUNTY OF RIVERSIDE, CALIFORNIA, CONDITIONED UPON THE PAYMENT OF ALL TAXES, STATE, COUNTY, MUNICIPAL, LOCAL AND ALL SPECIAL ASSESSMENTS COLLECTED AS TAXES WHICH AT THE TIME OF FILING THIS MAP WITH COUNTY RECORDER ARE A LIEN AGAINST SAID PROPERTY, BUT NOT YET PAYABLE AND SAID BOND HAS BEEN DULY APPROVED BY SAID BOARD OF SUPERVISORS.

DATED THIS 14th DAY OF January, 1988.
BY: *Gerard A. Maloney*
GERARD A. MALONEY
DEPUTY


Copy 195/46

SCALE: 1" = 200'



TRACT NO. 20986-13

SHEET 2 OF 3 SHEETS

IN THE CITY OF CORONA, COUNTY OF RIVERSIDE, STATE OF CALIFORNIA
BEING A SUBDIVISION OF LOT 11 OF TRACT 21065 AS RECORDED
IN BOOK 178 PAGES 42 THRU 49 INCLUSIVE OF MAPS
RECORDS OF RIVERSIDE COUNTY, CALIFORNIA.
RMA DESIGN GROUP
JUNE 1987

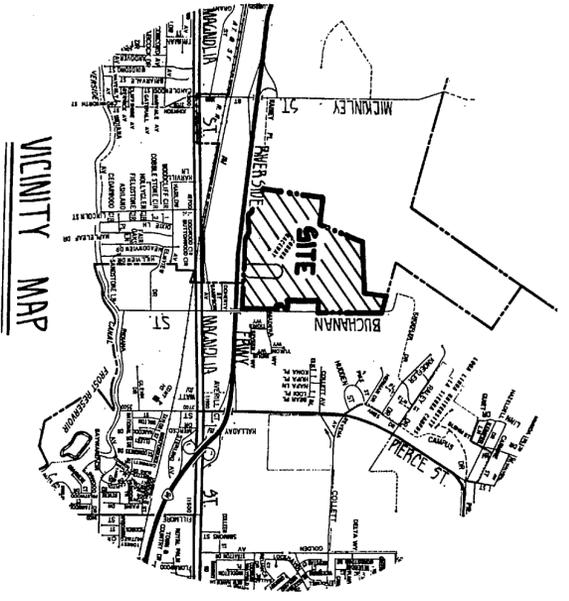

SEE SHEET 3 FOR MONUMENT NOTES.
BASIS OF BEARING
N35°33'31"W BEING THE CENTRLINE OF
BRITANNY DR. PER TRACTS AS SHOWN
IN HB 178/42-49 RECORDS OF
RIVERSIDE COUNTY CALIFORNIA.

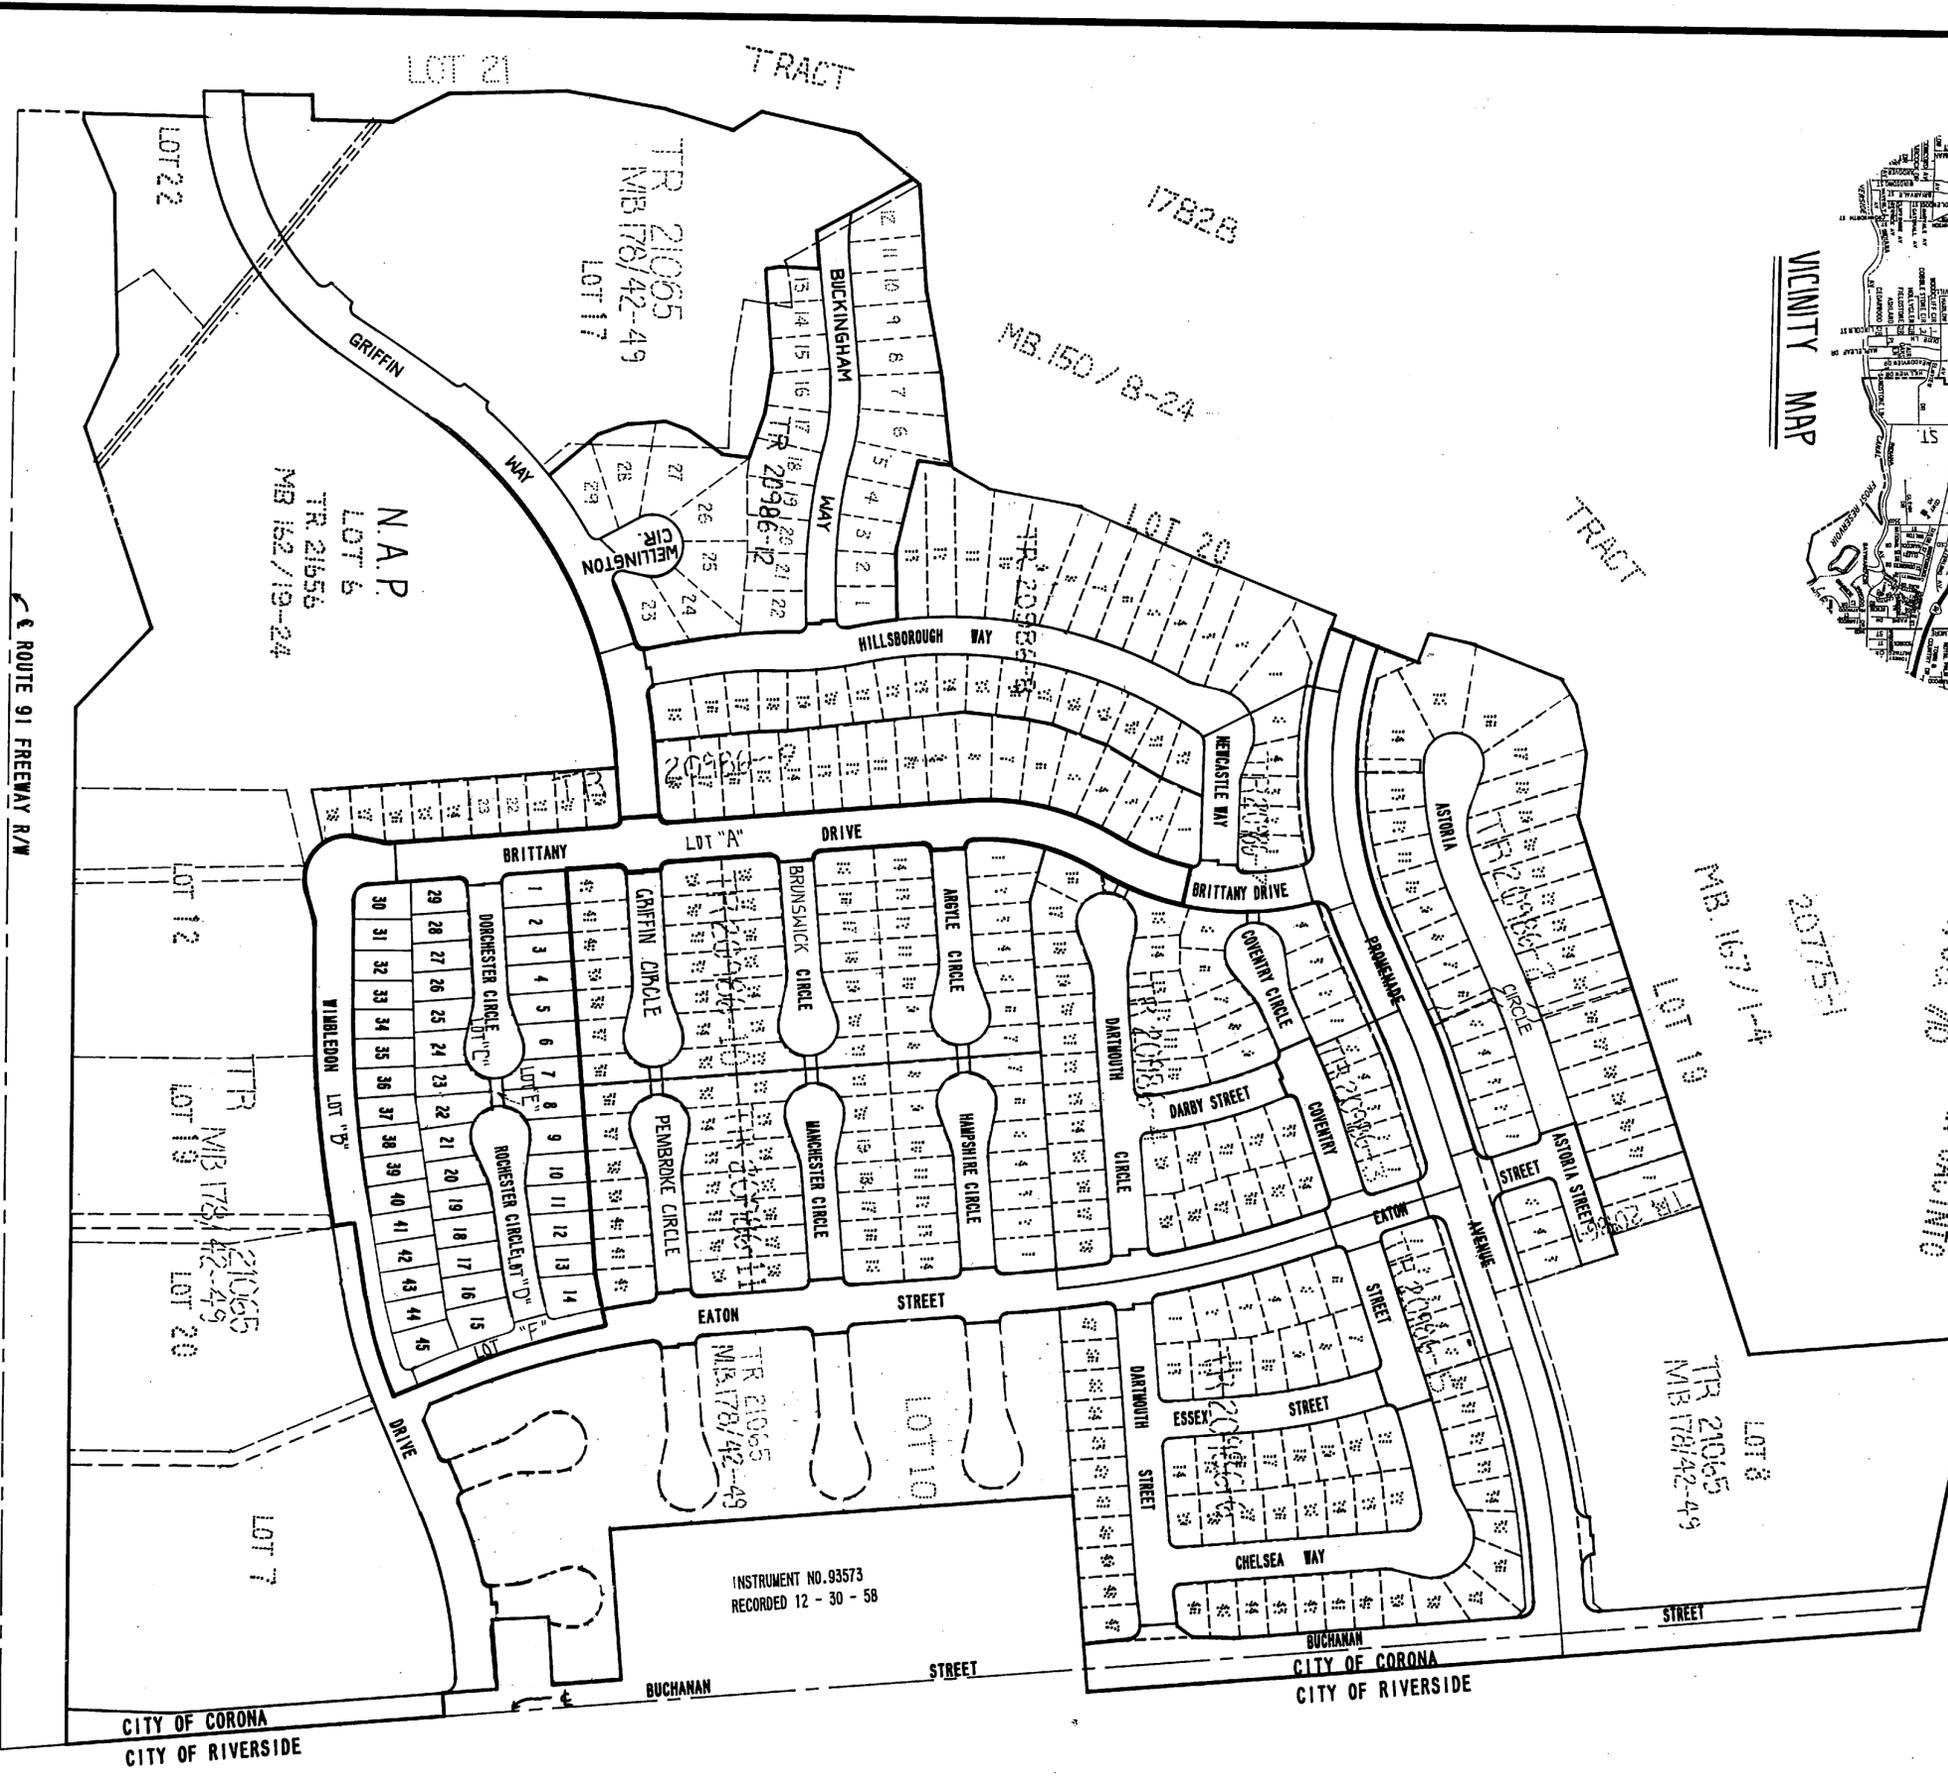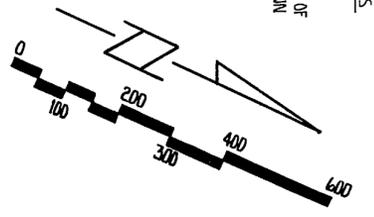

INDEX MAP

ROUTE 91 FREEWAY R/W

CITY OF CORONA
CITY OF RIVERSIDE

INSTRUMENT NO. 93573
RECORDED 12 - 30 - 58

MB 195/46

SCALE: 1" = 60'

TRACT NO. 20986-13

IN THE CITY OF CORONA, COUNTY OF RIVERSIDE, STATE OF CALIFORNIA

BEING A SUBDIVISION OF LOT 11 OF TRACT 21065 AS RECORDED IN BOOK 178 PAGES 42 THRU 49 INCLUSIVE OF MAPS RECORDS OF RIVERSIDE COUNTY, CALIFORNIA.


RMA DESIGN GROUP

JUNE 1987

BASIS OF BEARINGS
 N 33°37'36" W BEING THE CENTERLINE OF BRITANNY DRVE. PER TR. 21065 AS SHOWN IN MB 178 / 42 - 49 RECORDS OF RIVERSIDE COUNTY, CALIFORNIA

CURVE TABLE

NO	DELTA	RADIUS	ARC LGT	TAN	NO	DELTA	RADIUS	ARC LGT	TAN	NO	DELTA	RADIUS	ARC LGT	TAN
1	90°00'00"	13.00'	20.42'	13.00'	14	7°24'46"	830.00'	107.38'	53.77'	27	54°50'44"	52.00'	49.78'	26.98'
2	15°54'12"	38.00'	10.56'	5.31'	15	48°53'42"	52.00'	42.96'	22.55'	28	3°24'21"	88.00'	5.23'	2.62'
3	39°26'14"	52.00'	35.79'	18.64'	16	12°34'05"	88.00'	19.20'	9.69'	29	12°34'05"	88.00'	19.20'	9.69'
4	83°34'43"	13.00'	21.23'	13.84'	17	85°42'24"	25.00'	37.40'	23.19'	30	0°47'45"	830.00'	11.53'	5.76'
5	88°24'26"	13.00'	20.06'	12.64'	18	2°02'22"	1534.00'	54.60'	27.31'	31	3°22'15"	830.00'	48.83'	24.42'
6	3°01'48"	1534.00'	81.12'	40.57'	19	2°01'22"	766.00'	27.04'	13.52'	32	3°14'46"	830.00'	47.02'	23.52'
7	90°49'23"	13.00'	20.61'	13.19'	20	0°04'04"	1966.00'	2.33'	1.16'	33	2°37'53"	770.00'	35.36'	17.68'
8	89°10'37"	13.00'	20.23'	12.81'	21	1°23'21"	1966.00'	47.67'	23.83'	34	2°03'03"	88.00'	3.15'	1.58'
9	15°58'25"	88.00'	24.53'	12.35'	22	3°52'45"	88.00'	5.96'	2.98'	35	13°55'23"	88.00'	21.38'	10.75'
10	21°56'51"	52.00'	192.76'	181.66'	23	12°05'41"	88.00'	18.58'	9.32'	36	39°25'13"	52.00'	35.78'	18.63'
11	21°56'51"	52.00'	192.76'	181.66'	24	44°17'00"	52.00'	40.19'	21.16'	37	42°38'13"	52.00'	38.70'	20.29'
12	15°58'26"	88.00'	24.53'	12.35'	25	38°41'41"	52.00'	35.12'	18.26'	38	12°39'37"	88.00'	19.44'	9.76'
13	7°24'46"	770.00'	99.62'	49.88'	26	39°33'00"	52.00'	35.89'	18.70'	39	3°18'48"	88.00'	5.09'	2.55'

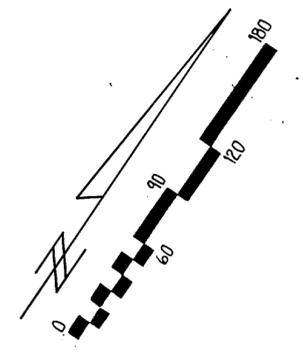


MONUMENT NOTES

- INDICATES 2" ID IRON PIPE TAGGED RCE 14456 FOUND PER TRACT 21065
- INDICATES 2" ID IRON PIPE TAGGED RCE 14456 FOUND PER TR 21656 MB 167/19-24
- INDICATES 1 1/2" ID IRON PIPE TAGGED RCE 14456 FOUND PER TR 21065
- INDICATES 3/4" ID IRON PIPE TAGGED RCE 14456 TO BE SET AT ALL LOT CORNERS, CENTERLINES, BC'S, EC'S AND OTHER POINTS OF CONTROL, EXCEPT WHERE OTHERWISE NOTED
- () INDICATES MEASURED & RECORD PER TR 21656 MB 167/19-24
- < > INDICATES MEASURED & RECORD PER TR 21065 SET NAIL & TAG IN T.C. AT ALL P.L. PROLONGATIONS.

CURVE TABLE

NO	DELTA	RADIUS	ARC LGT	TAN
40	90°00'00"	13.00'	20.42'	13.00'
41	90°09'06"	13.00'	20.45'	13.03'

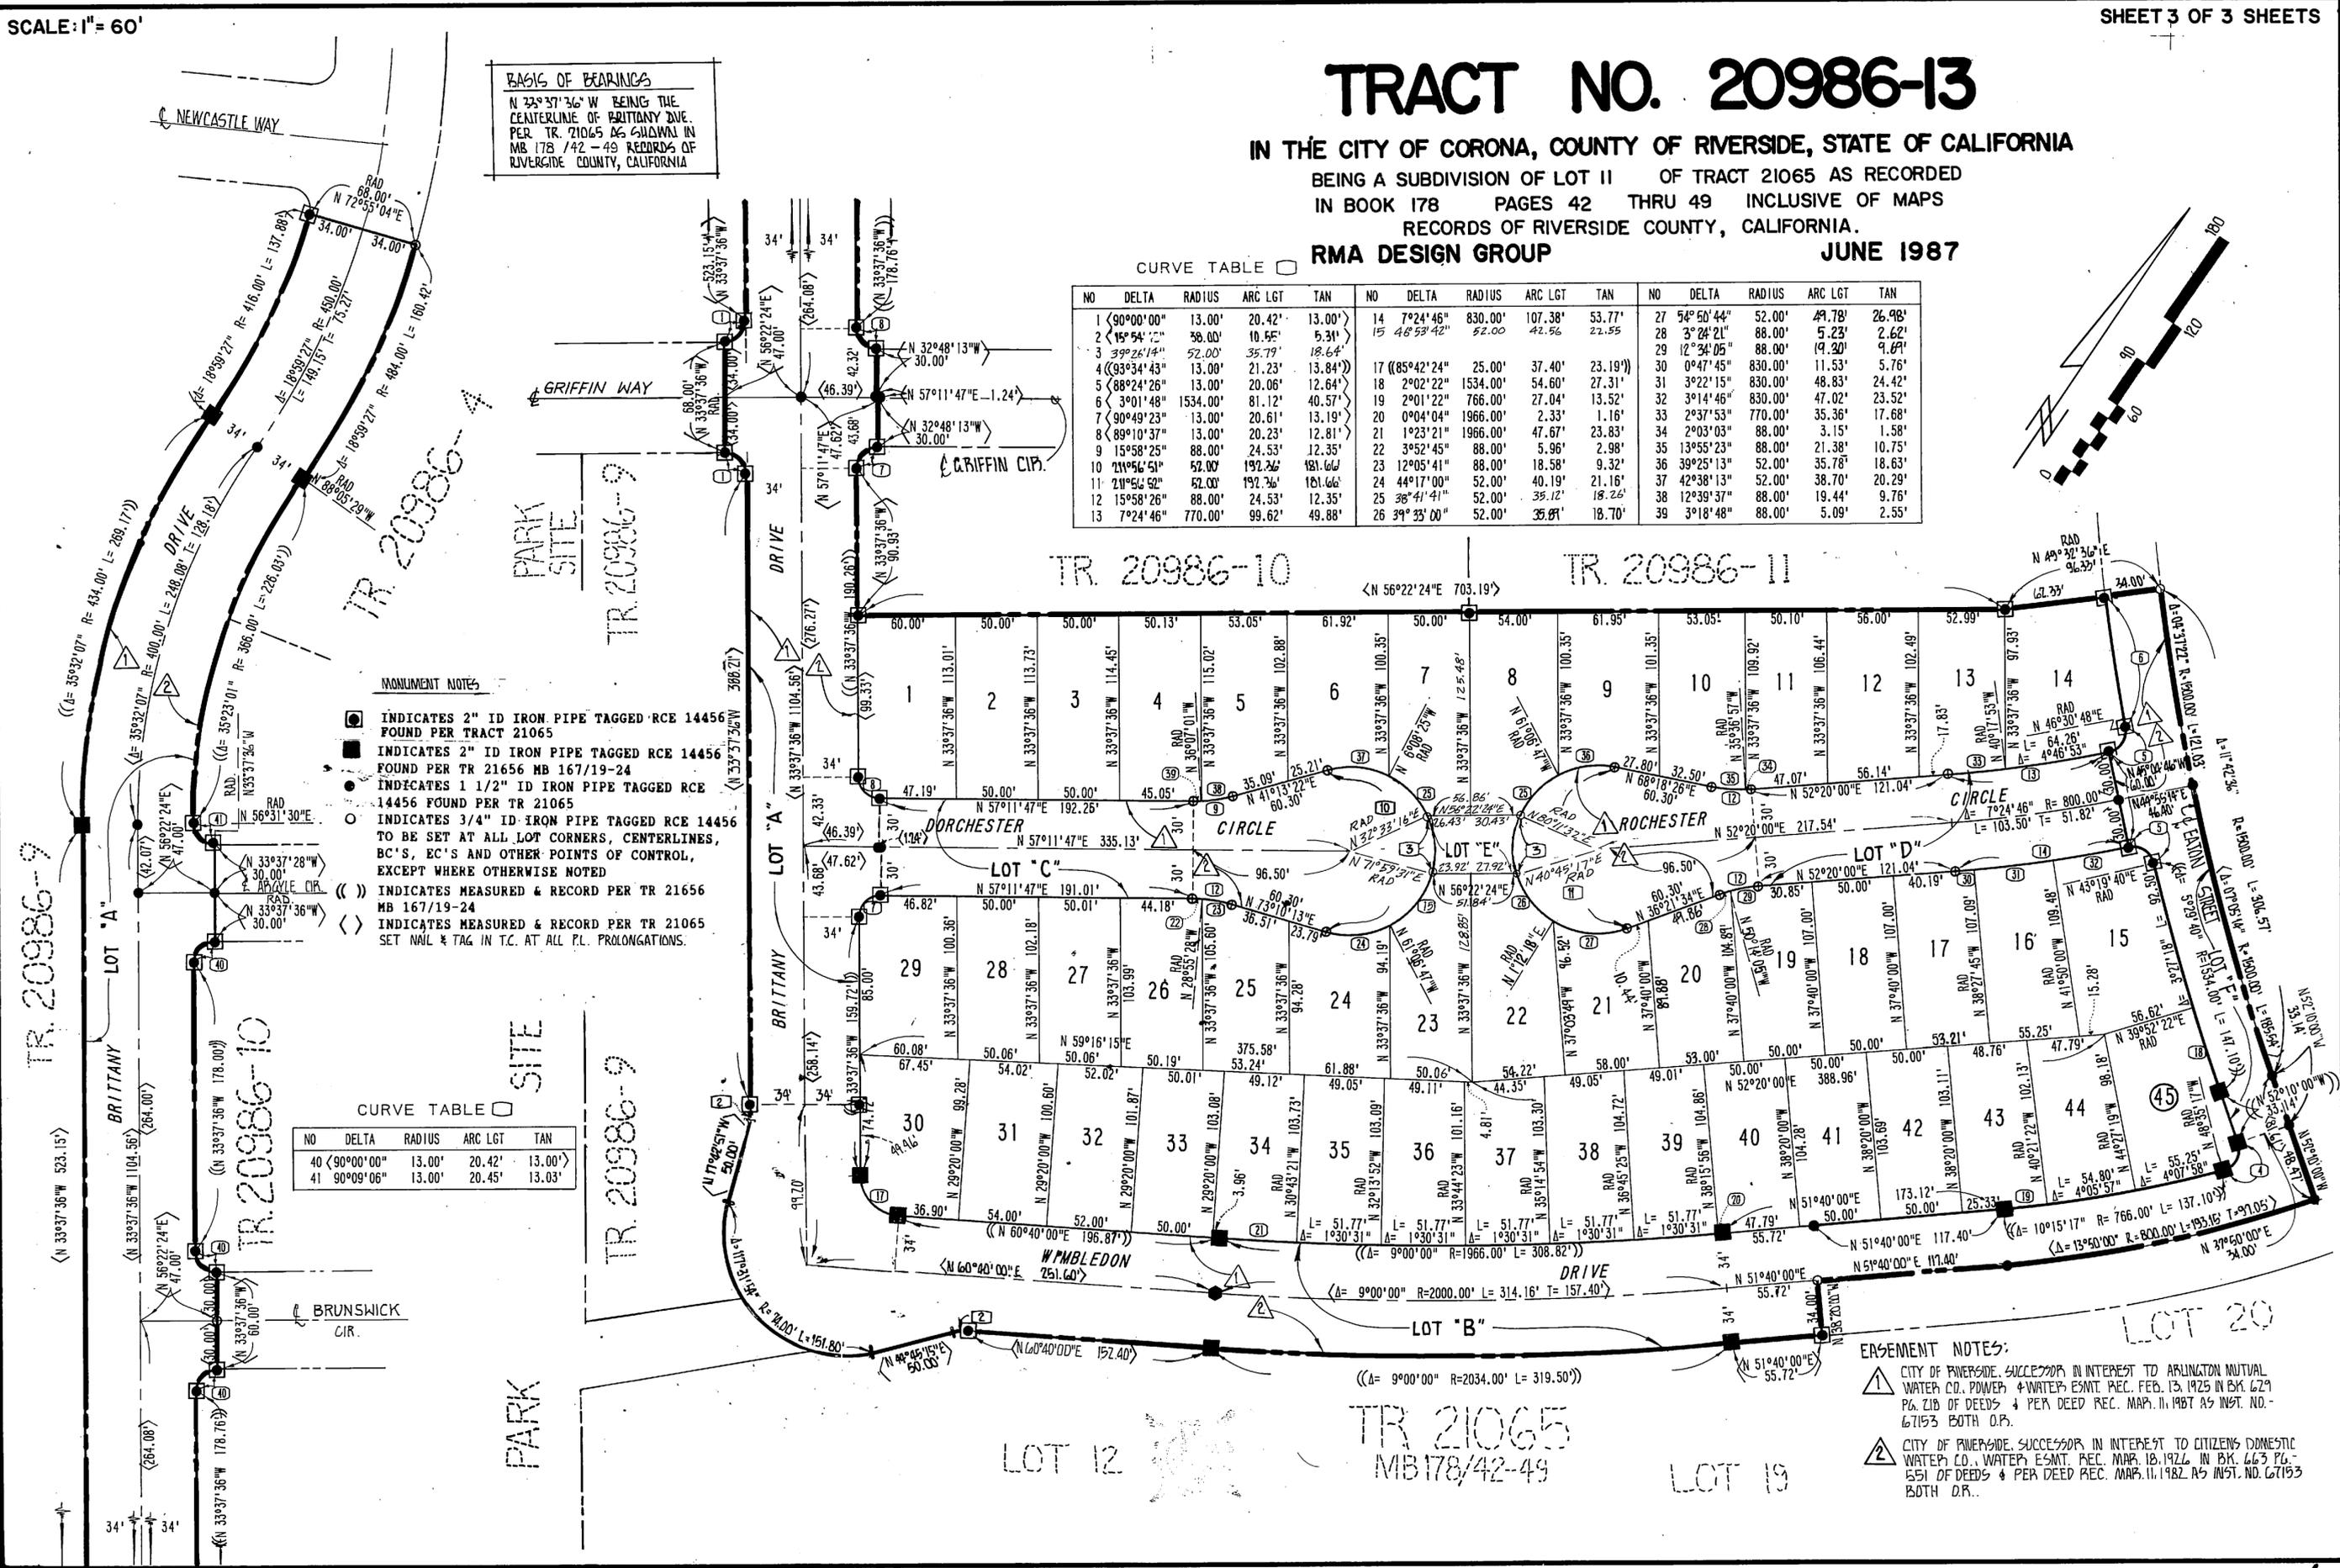

ERASEMENT NOTES:

- ⚠ CITY OF RIVERSIDE, SUCCESSOR IN INTEREST TO ARLINGTON MUTUAL WATER CO., POWER & WATER ESMT. REC. FEB. 13, 1925 IN BK. 679 PG. 218 OF DEEDS & PER DEED REC. MAP. 11, 1987 AS INST. NO. 67153 BOTH O.R.
- ⚠ CITY OF RIVERSIDE, SUCCESSOR IN INTEREST TO CITIZENS DOMESTIC WATER CO., WATER ESMT. REC. MAR. 18, 1926 IN BK. 663 PG. 551 OF DEEDS & PER DEED REC. MAP. 11, 1987 AS INST. NO. 67153 BOTH O.R.

MB 195/47