

M.B. 310 / 75

**DECLARATION OF DEDICATION OF PROPERTY TO CEMETERY PURPOSES**

A.H. PRAY, STEVEN CUNNISON, AND RICHARD D. BUTLER, AS TRUSTEES OF OLIVEWOOD MEMORIAL PARK, HEREBY CERTIFY AND DECLARE THAT THE REAL PROPERTY SHOWN IN THE ADJACENT MAP IS HEREBY DEDICATED EXCLUSIVELY TO CEMETERY PURPOSES, SUBJECT TO ALL RULES AND REGULATIONS GOVERNING THE SAID OLIVEWOOD MEMORIAL PARK NOW IN EFFECT, AND THOSE HEREAFTER ADOPTED

THE RIGHT AND PRIVILEGE AT ANY TIME AND FROM TIME TO TIME TO RESURVEY, ENLARGE, DIMINISH, PLAT AND/OR REPLAT, ALTER IN SHAPE OR SIZE, OR OTHERWISE CHANGE ANY SUBDIVISION OR PART OR PORTION THEREOF (INCLUDING THE RIGHT TO MODIFY AND CHANGE THE LOCATION OF ROADS, DRIVES AND WALKWAYS AND TO FILE AN AMENDED MAP OR MAPS THEREOF, AND TO USE THE SAME FOR THE ERECTION OF BUILDINGS, OR FOR OTHER PURPOSES, AND USES CONNECTED WITH, INCIDENT OR CONVENIENT TO THE CARE, PRESERVATION AND PREPARATION FOR THE DISPOSAL OR INTERMENT OF HUMAN DEAD BODIES, TOGETHER WITH EASEMENTS AND RIGHTS OF WAY OVER AND THROUGH THE REAL PROPERTY SHOWN IN THE ADJACENT MAP AND THE PRIVILEGE OF INSTALLING, MAINTAINING AND OPERATING PIPELINES, CONDUITS, OR DRAINS FOR SPRINKLERS, DRAINAGE, ELECTRIC OR COMMUNICATION LINES, OR FOR ANY OTHER PROPER PURPOSES, IS HEREBY EXPRESSLY RESERVED.

IN THE CITY OF RIVERSIDE  
**OLIVEWOOD MEMORIAL PARK**  
SUBDIVISION OF BLOCK M-6

BEING A SUBDIVISION OF A PORTION OF THE SOUTHWEST 1/4 OF SECTION 35, T.2S, R.5W, S.B.B.&M. IN THE COUNTY OF RIVERSIDE, STATE OF CALIFORNIA

GFB-FRIEDRICH & ASSOC., INC.

JULY 2001

**RECORDER'S STATEMENT**

RECORDED THIS 18TH DAY OF Nov, 2001  
AT 8:00 A.M. IN BOOK 310 OF TRACT MAPS, AT  
PAGE 15-18 AT THE REQUEST OF OLIVEWOOD  
MEMORIAL PARK

NO. 2001-549688  
FEE \$17.00  
COUNTY RECORDER

BY: A. Pray


DATED THIS 18 TH. DAY OF JULY, 2001

A.H. Pray  
A.H. PRAY, TRUSTEE

Steven Cunnison  
STEVEN CUNNISON, TRUSTEE

Richard D. Butler  
RICHARD D. BUTLER, TRUSTEE

OF OLIVEWOOD MEMORIAL PARK

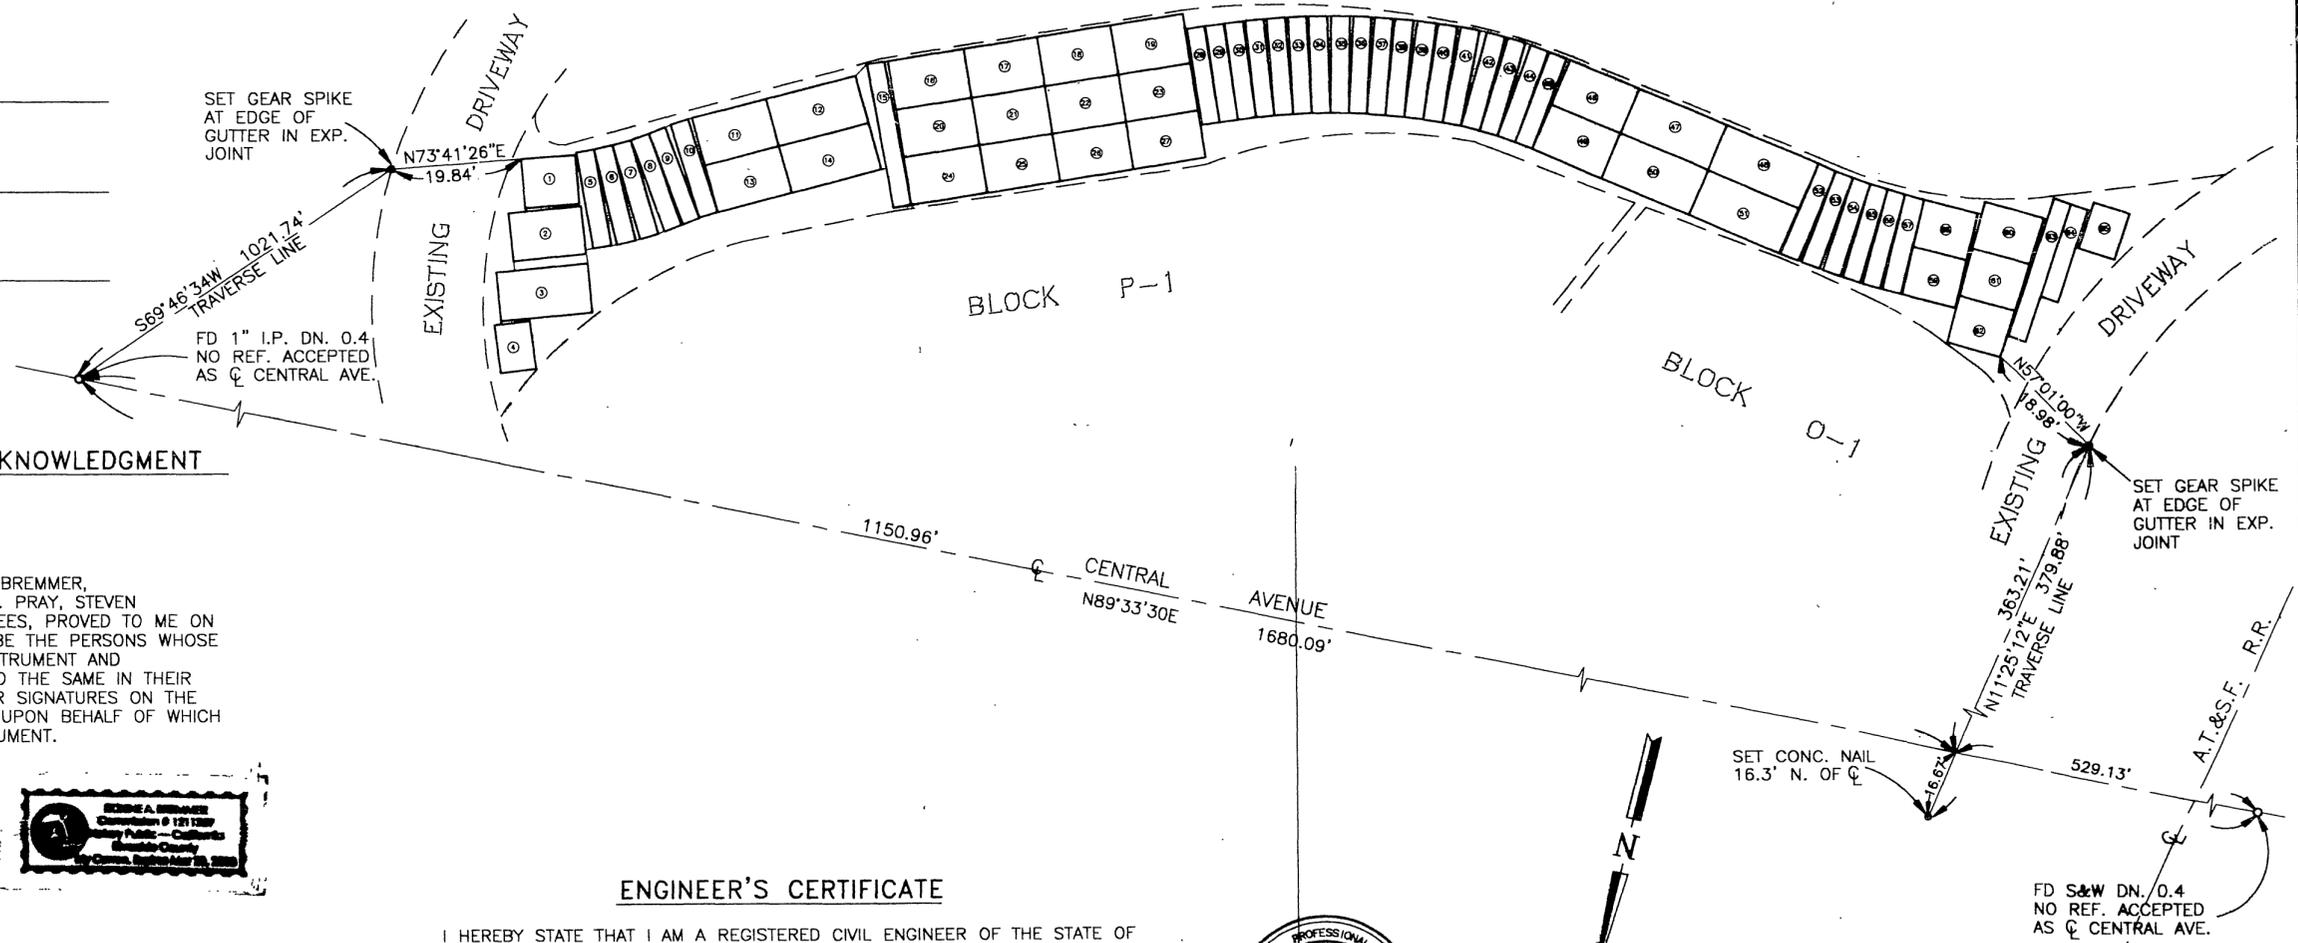


**CALIFORNIA ALL-PURPOSE ACKNOWLEDGMENT**

STATE OF CALIFORNIA  
COUNTY OF RIVERSIDE

ON JULY 18, 2001 BEFORE ME, ROXINE A. BREMMER, NOTARY PUBLIC, PERSONALLY APPEARED A.H. PRAY, STEVEN CUNNISON, AND RICHARD D. BUTLER, TRUSTEES, PROVED TO ME ON THE BASIS OF SATISFACTORY EVIDENCE TO BE THE PERSONS WHOSE NAMES ARE SUBSCRIBED TO THE WITHIN INSTRUMENT AND ACKNOWLEDGED TO ME THAT THEY EXECUTED THE SAME IN THEIR AUTHORIZED CAPACITIES, AND THAT BY THEIR SIGNATURES ON THE INSTRUMENT THE PERSONS, OR THE ENTITY UPON BEHALF OF WHICH THE PERSONS ACTED, EXECUTED THE INSTRUMENT.

WITNESS MY HAND AND OFFICIAL SEAL.

Roxine A. Bremmer  
ROXINE A. BREMMER, NOTARY PUBLIC

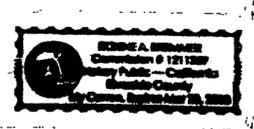

**ENGINEER'S CERTIFICATE**

I HEREBY STATE THAT I AM A REGISTERED CIVIL ENGINEER OF THE STATE OF CALIFORNIA AND THAT THIS MAP CONSISTING OF FOUR (4) SHEETS CORRECTLY REPRESENTS A SURVEY MADE UNDER MY SUPERVISION DURING JUNE, 2001, AND THAT ALL MONUMENTS SHOWN HEREON ACTUALLY EXIST AND THEIR POSITIONS ARE CORRECTLY SHOWN

John A. Friedrich 7-18-01  
JOHN A. FRIEDRICH, RCE 27861



**ENGINEER'S NOTES**

BASIS OF BEARINGS IS THE CENTERLINE OF CENTRAL AVENUE BEING S89°33'30"W AS SAME IS SHOWN ON MAP OF BLOCK W2 RECORDED IN BOOK 51 AT PAGE 99, RECORDS OF RIVERSIDE COUNTY.

- INDICATES FOUND MONUMENT
- INDICATES SET MONUMENT AS SHOWN


MB310/75

IN THE CITY OF RIVERSIDE  
**OLIVEWOOD MEMORIAL PARK**  
SUBDIVISION OF BLOCK M-6

BEING A SUBDIVISION OF A PORTION OF THE SOUTHWEST 1/4 OF SECTION 35,  
T.2S, R.5W, S.B.B.&M. IN THE COUNTY OF RIVERSIDE, STATE OF CALIFORNIA


GFB-FRIEDRICH & ASSOC., INC.

JULY 2001

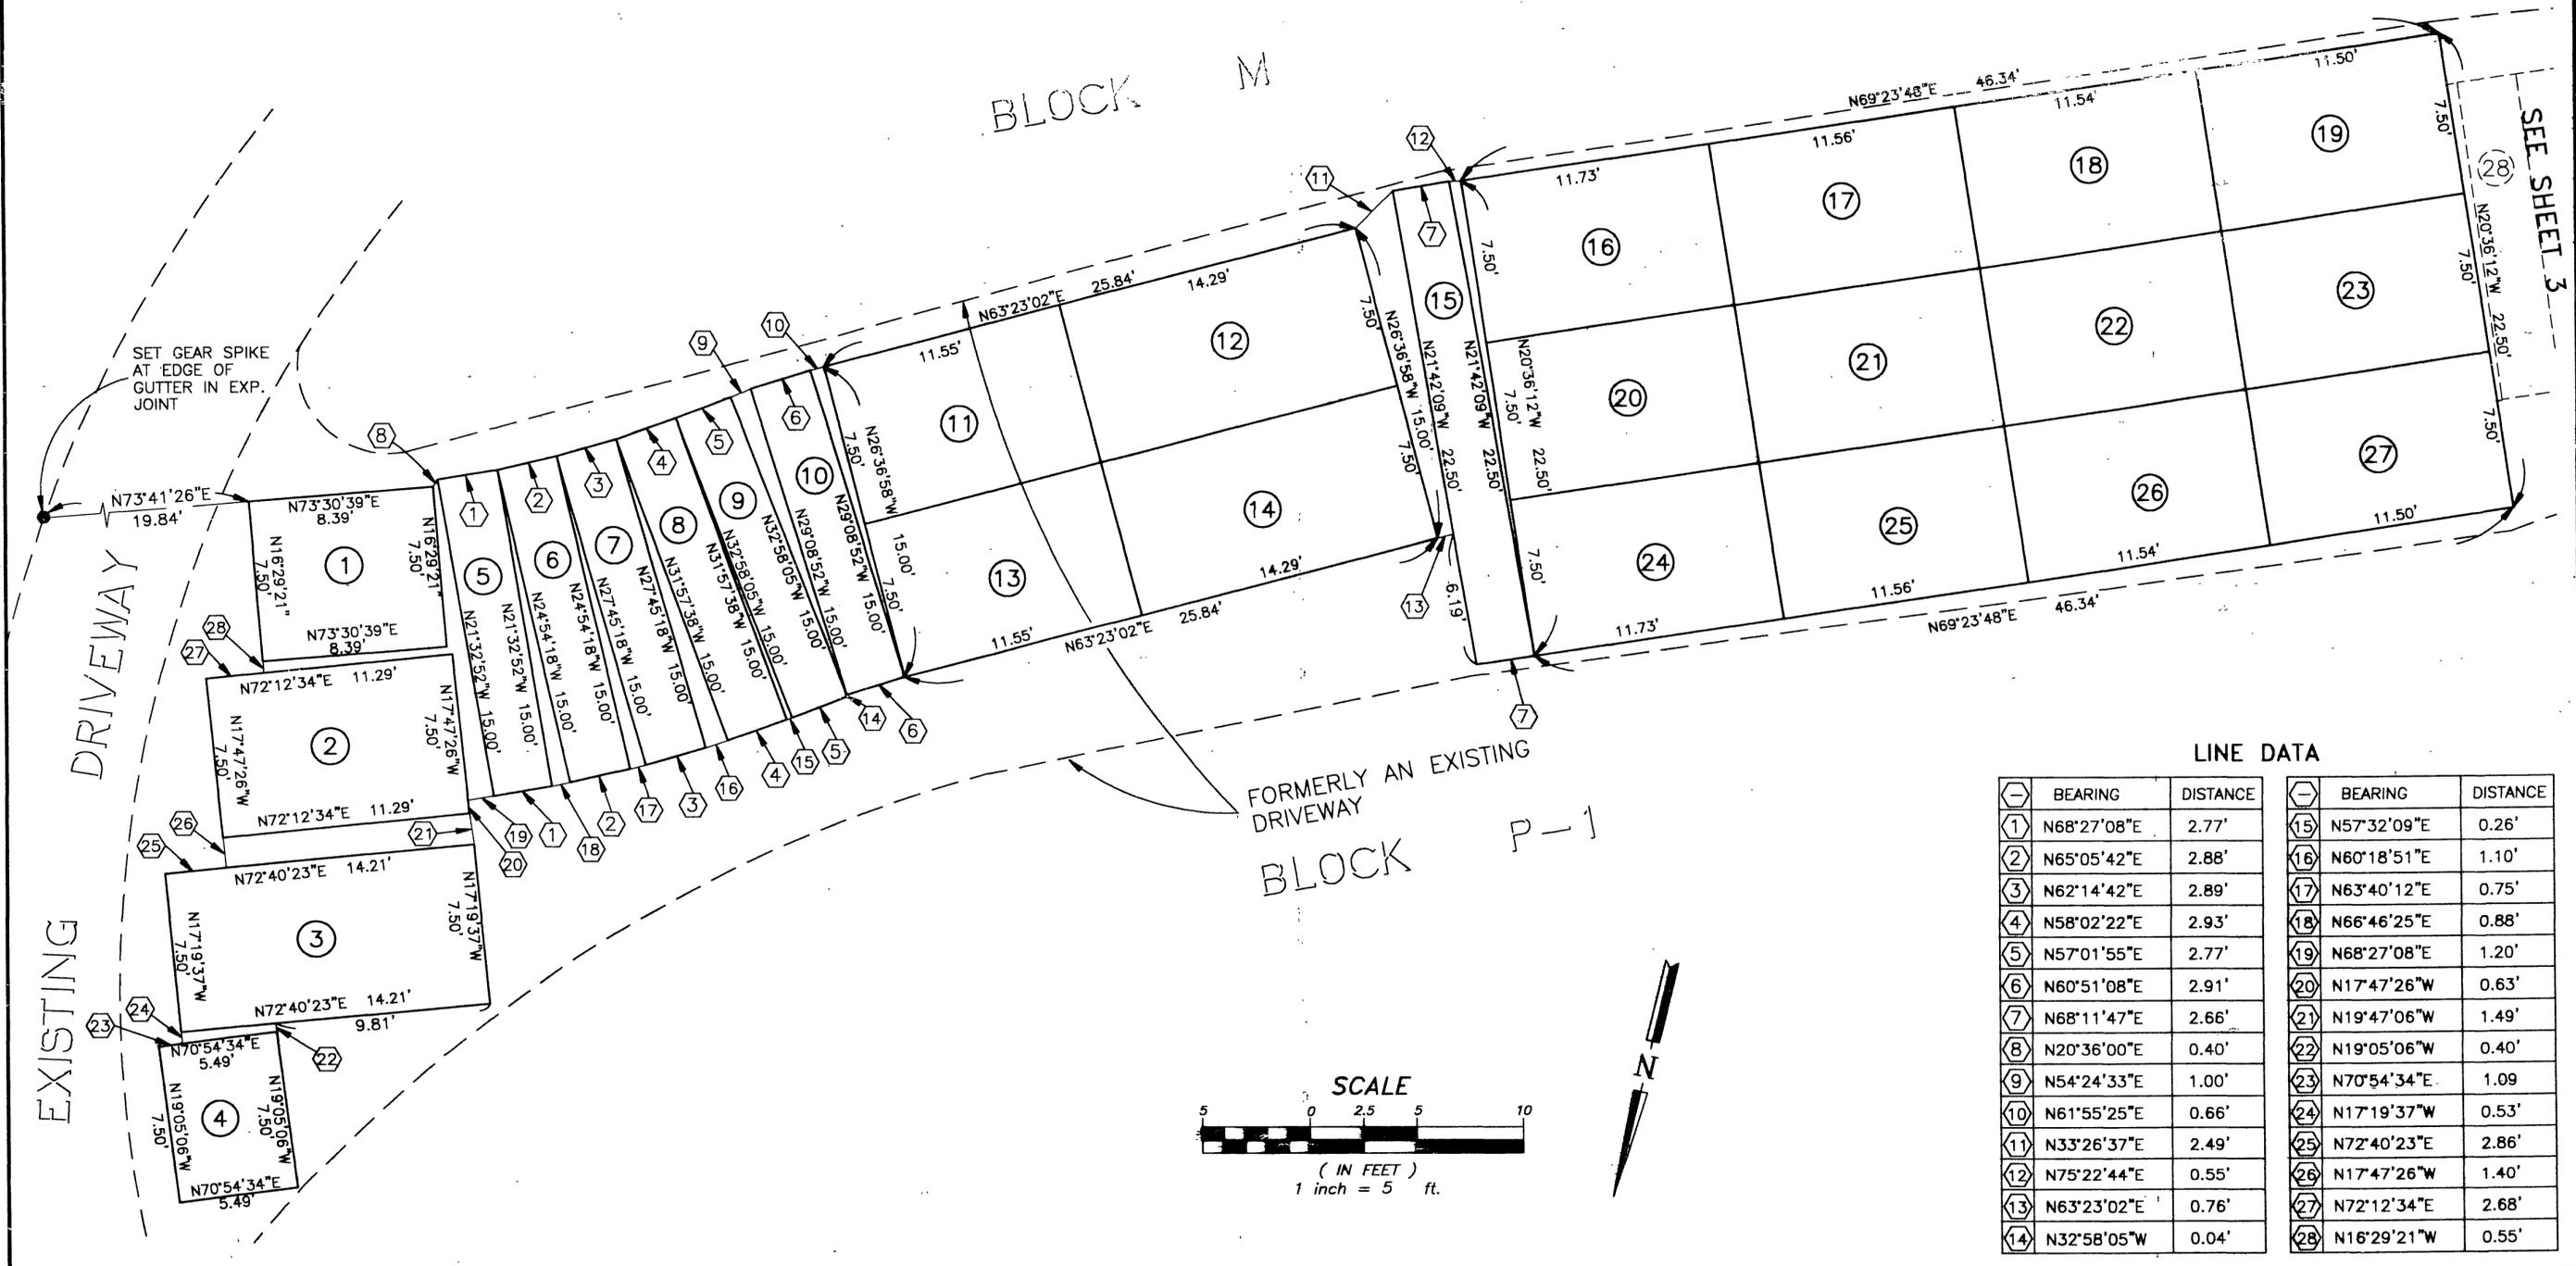

LINE DATA

LINE NO.	BEARING	DISTANCE	LINE NO.	BEARING	DISTANCE
1	N68°27'08"E	2.77'	15	N57°32'09"E	0.26'
2	N65°05'42"E	2.88'	16	N60°18'51"E	1.10'
3	N62°14'42"E	2.89'	17	N63°40'12"E	0.75'
4	N58°02'22"E	2.93'	18	N66°46'25"E	0.88'
5	N57°01'55"E	2.77'	19	N68°27'08"E	1.20'
6	N60°51'08"E	2.91'	20	N17°47'26"W	0.63'
7	N68°11'47"E	2.66'	21	N19°47'06"W	1.49'
8	N20°36'00"E	0.40'	22	N19°05'06"W	0.40'
9	N54°24'33"E	1.00'	23	N70°54'34"E	1.09'
10	N61°55'25"E	0.66'	24	N17°19'37"W	0.53'
11	N33°26'37"E	2.49'	25	N72°40'23"E	2.86'
12	N75°22'44"E	0.55'	26	N17°47'26"W	1.40'
13	N63°23'02"E	0.76'	27	N72°12'34"E	2.68'
14	N32°58'05"W	0.04'	28	N16°29'21"W	0.55'

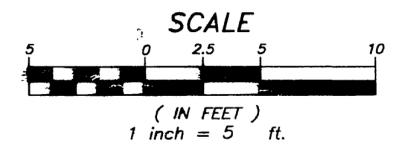

M.B. 310 / 77


# IN THE CITY OF RIVERSIDE OLIVEWOOD MEMORIAL PARK

SUBDIVISION OF BLOCK M-6

BEING A SUBDIVISION OF A PORTION OF THE SOUTHWEST 1/4 OF SECTION 35,  
T.2S, R.5W, S.B.B.&M. IN THE COUNTY OF RIVERSIDE, STATE OF CALIFORNIA


GFB-FRIEDRICH & ASSOC., INC.

JULY 2001

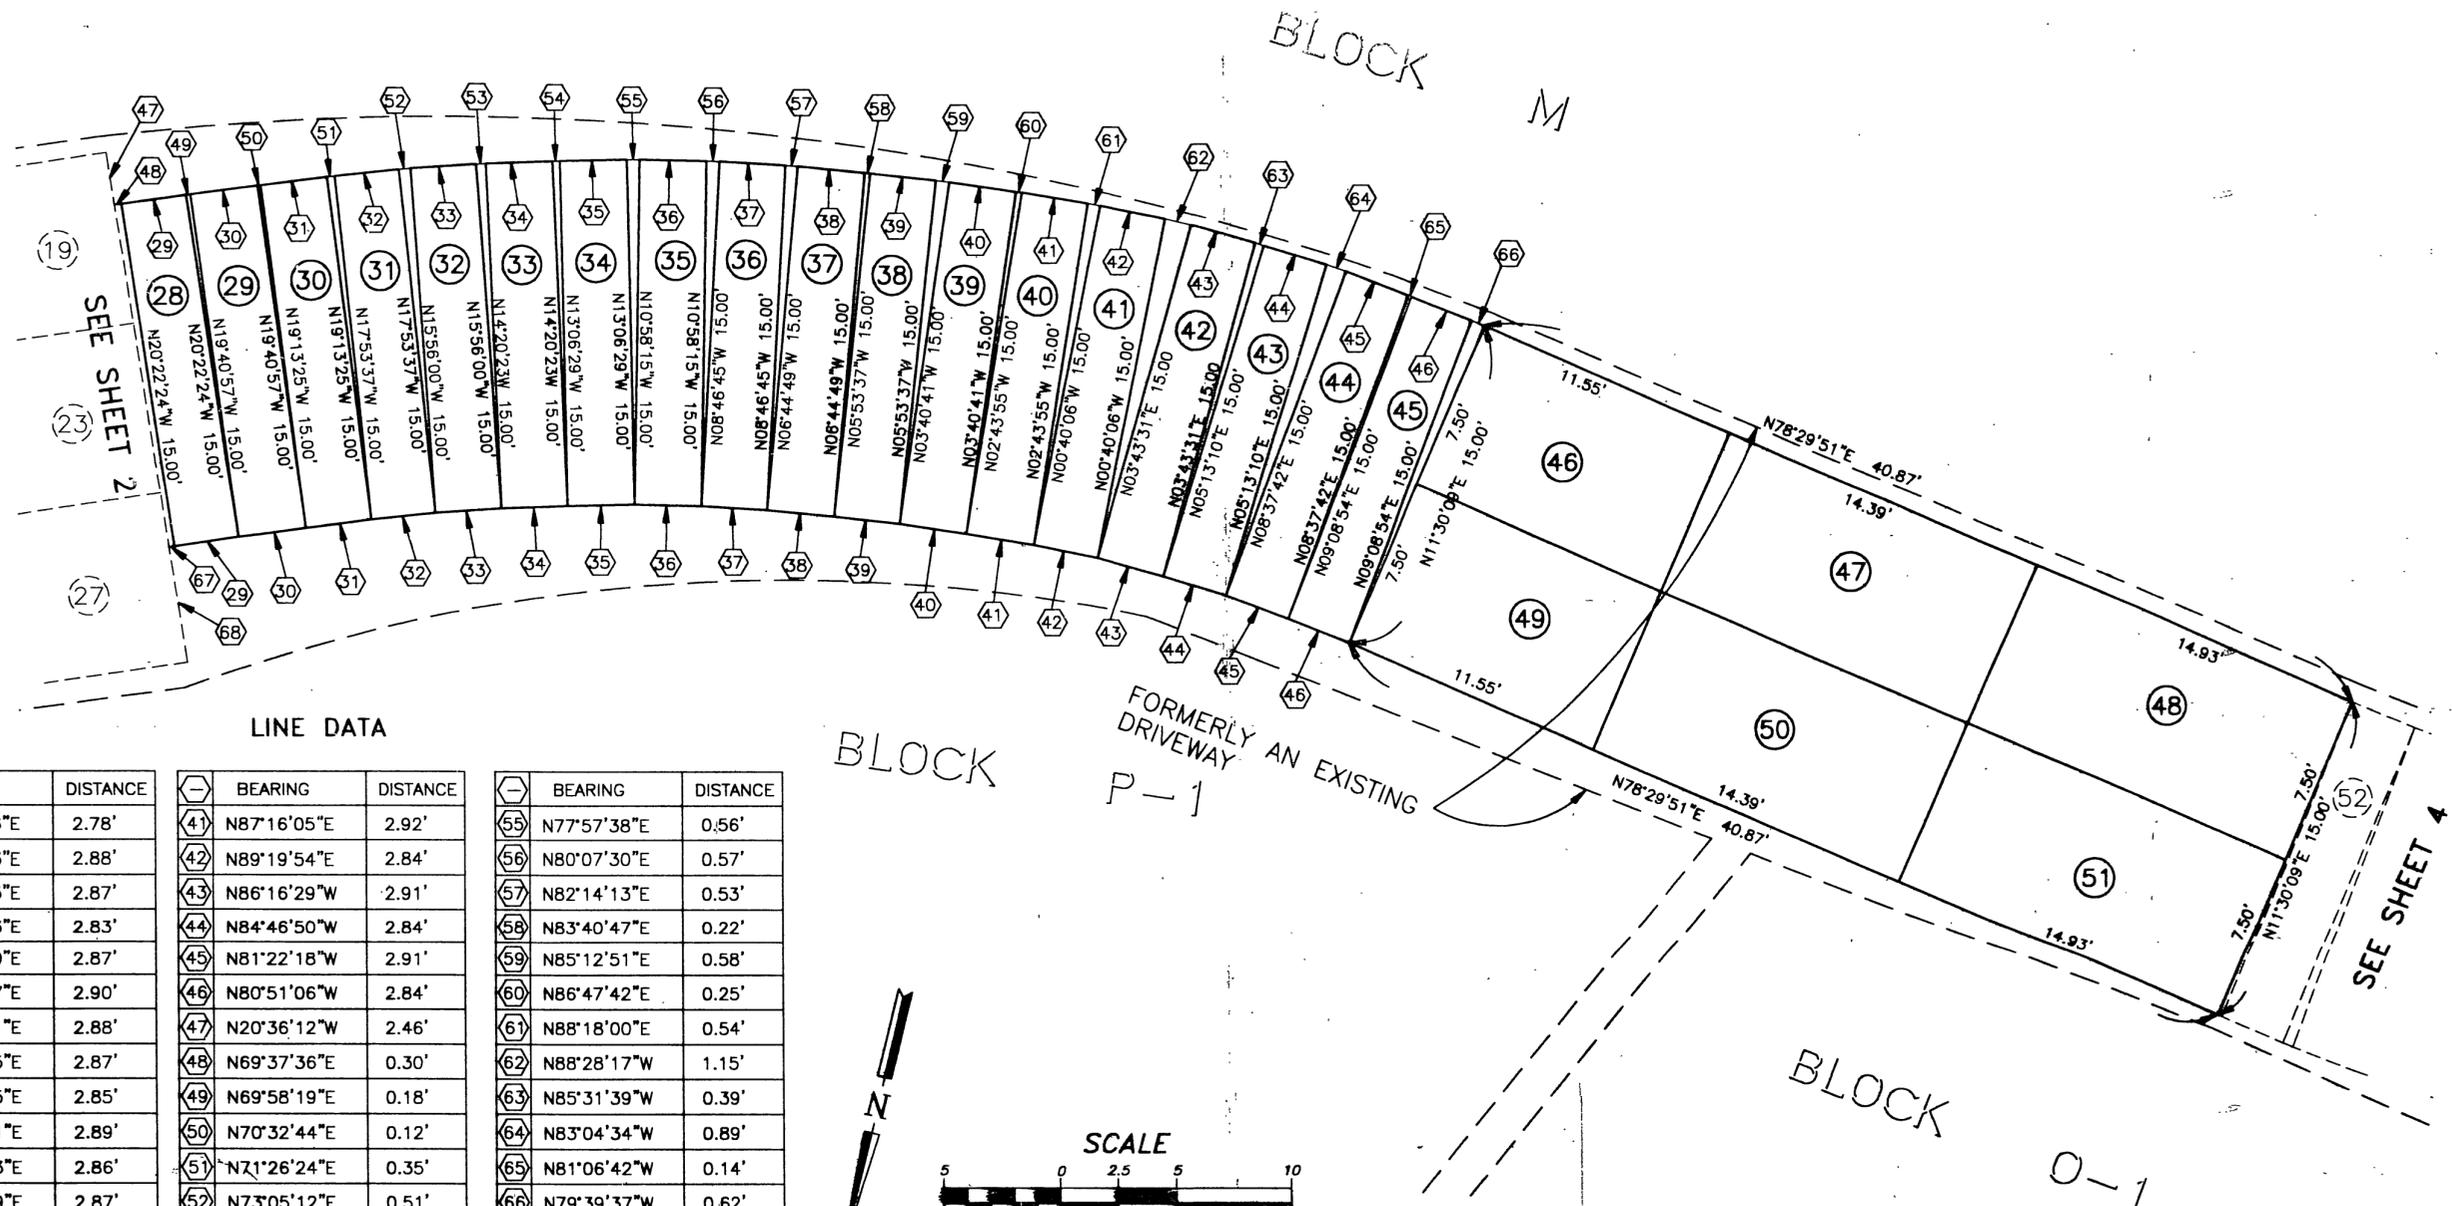

LINE DATA

BEARING	DISTANCE	BEARING	DISTANCE	BEARING	DISTANCE
N69°37'36"E	2.78'	N87°16'05"E	2.92'	N77°57'38"E	0.56'
N70°19'03"E	2.88'	N89°19'54"E	2.84'	N80°07'30"E	0.57'
N70°46'25"E	2.87'	N86°16'29"W	2.91'	N82°14'13"E	0.53'
N72°06'23"E	2.83'	N84°46'50"W	2.84'	N83°40'47"E	0.22'
N74°04'00"E	2.87'	N81°22'18"W	2.91'	N85°12'51"E	0.58'
N75°39'37"E	2.90'	N80°51'06"W	2.84'	N86°47'42"E	0.25'
N76°53'31"E	2.88'	N20°36'12"W	2.46'	N88°18'00"E	0.54'
N79°01'45"E	2.87'	N69°37'36"E	0.30'	N88°28'17"W	1.15'
N81°13'15"E	2.85'	N69°58'19"E	0.18'	N85°31'39"W	0.39'
N83°15'11"E	2.89'	N70°32'44"E	0.12'	N83°04'34"W	0.89'
N84°06'23"E	2.86'	N71°26'24"E	0.35'	N81°06'42"W	0.14'
N86°19'19"E	2.87'	N73°05'12"E	0.51'	N79°39'37"W	0.62'
		N74°51'48"E	0.42'	N69°37'36"E	0.24'
		N76°16'34"E	0.32'	N20°36'12"W	5.05'

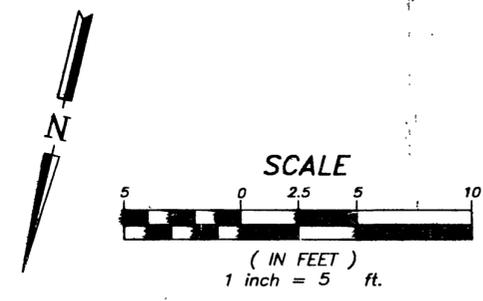

M.B. 310 / 77

MB310/77


IN THE CITY OF RIVERSIDE  
**OLIVEWOOD MEMORIAL PARK**

SUBDIVISION OF BLOCK M-6

BEING A SUBDIVISION OF A PORTION OF THE SOUTHWEST 1/4 OF SECTION 35,  
T.2S, R.5W, S.B.B.&M. IN THE COUNTY OF RIVERSIDE, STATE OF CALIFORNIA


GFB-FRIEDRICH & ASSOC., INC.

JULY 2001

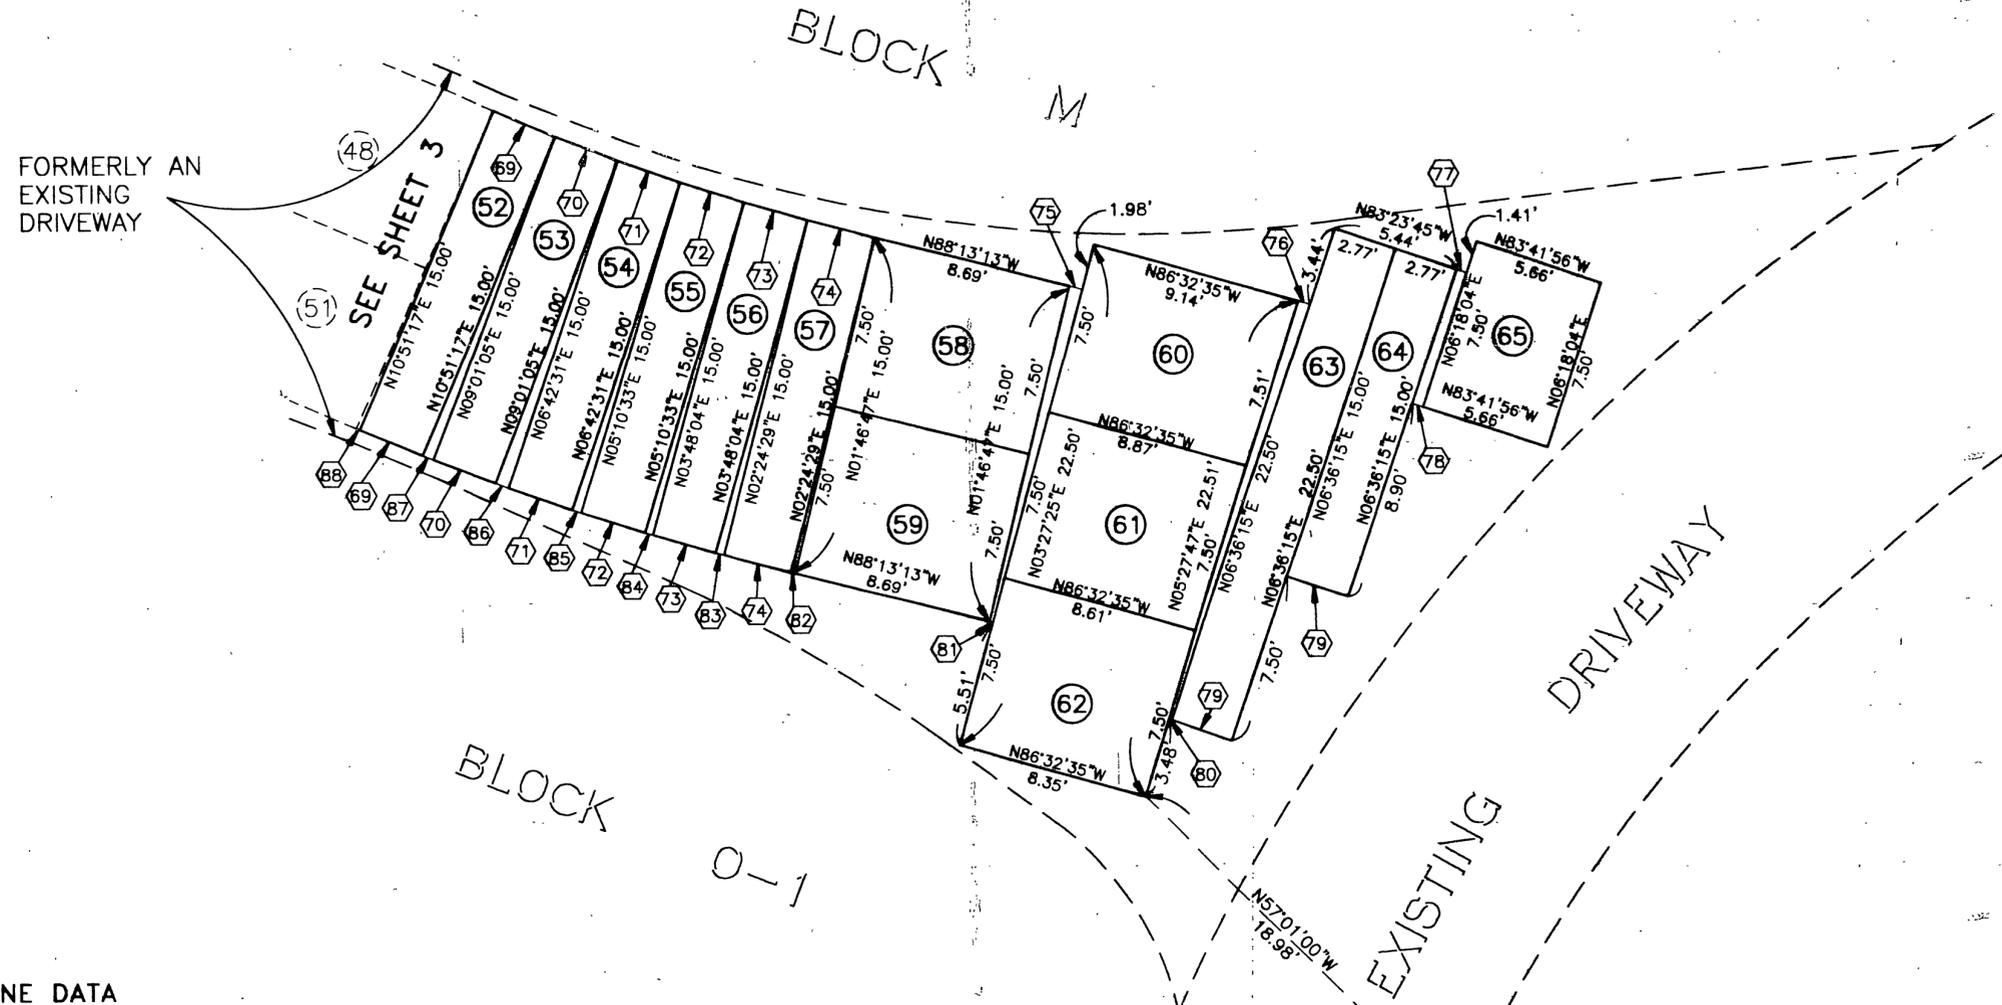

LINE DATA

BEARING	DISTANCE	BEARING	DISTANCE
N79°08'43"W	2.89'	N83°23'45"W	2.77'
N80°58'55"W	2.88'	N83°23'45"W	0.14
N83°17'29"W	2.89'	N88°13'13"W	0.15'
N84°49'27"W	2.90'	N87°54'22"W	0.16
N86°11'56"W	2.86'	N86°53'43"W	0.36'
N87°35'31"W	3.03'	N85°30'41"W	0.36'
N88°13'13"W	0.59'	N84°03'28"W	0.40'
N86°32'35"W	0.59'	N82°08'12"W	0.60'
N83°23'45"W	0.45'	N80°03'49"W	0.48'
N83°41'56"W	0.47'	N79°17'48"W	0.17'

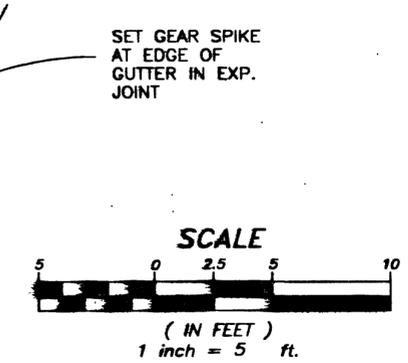

SET GEAR SPIKE  
AT EDGE OF  
GUTTER IN EXP.  
JOINT