

**FILED**  
 MAR - 8 1947  
 JACK A. ROSS  
 COUNTY RECORDER  
 By *Agnes P. ...*  
 DEPUTY  
 #400  
 4:45 P.M.

# RECORD OF SURVEY

OF A PORTION OF THE N.E. 1/4 OF THE S.E. 1/4  
 OF THE N.E. 1/4 OF SEC. 24, T2S, R5W, S.B.B. &  
 M., IN THE CITY OF RIVERSIDE, RIVERSIDE CO.  
 CALIFORNIA

K. IRVING MARSHALL  
 CIVIL ENGINEER

MARCH 1947.

SCALE 1"=60'



I hereby certify that I am a Registered Civil Engineer of the State of Calif.; that this map consisting of one sheet correctly represents a survey made under my supervision during Feb. 1947. at the request of Fred Pickett; that all monuments shown hereon actually exist and that their positions are as hereon shown.

*K. Irving Marshall*  
 Registered Civil Engineer No. 1126.

Examined and Approved: 3-3 1947.

*A.C. Keith By A.P. Brown*  
 County Surveyor, Riverside County

Note: Bearings are based on the  $\angle$  of Chicago as shown on plan of State Division of Highways, Dist. VIII, Rt. 19 Sec. B (Sheet No. 5) Approved July 28, 1941

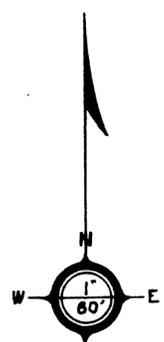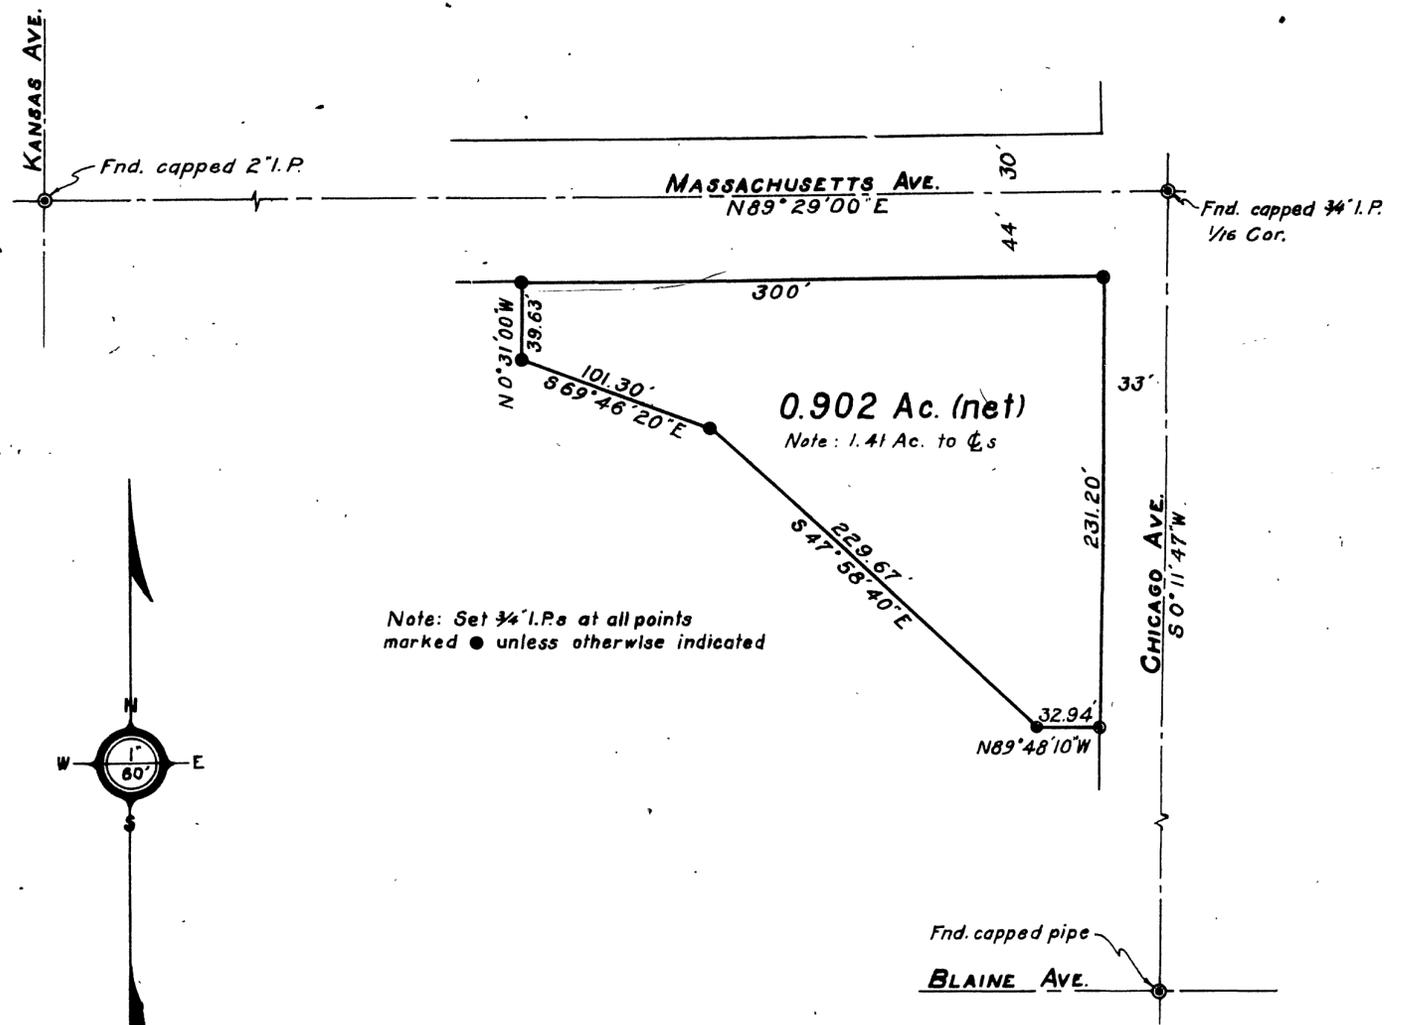

R/S 14/21

R/S 14/21

RS 14/21