

20/24

RECORD OF SURVEY

OF A PORTION OF LOTS 74, 79 & 80 EAST RIVERSIDE
MB. 7/33 SB.CO.

JUNE, 1953

J.F. DAVIDSON C.E.

SCALE 1"=200'

FILED


SEPT. 30 1953
NO. 47609 AT 10:15 A.M.
JACK A. ROSS
COUNTY RECORDER
By Barbara Lawe
DEPUTY
Fee
Filed by County Surveyor

S-605
RS. 20/24

Surveyed at the request of Eric Emtman, et al

I hereby certify that I am a Registered Civil Engineer of the State of California and that this map consisting of one (1) sheet, correctly represents a survey made under my supervision during June 1953, and that all monuments shown hereon actually exist and their positions are correctly shown.

J. Davidson
Registered Civil Engineer No. 862

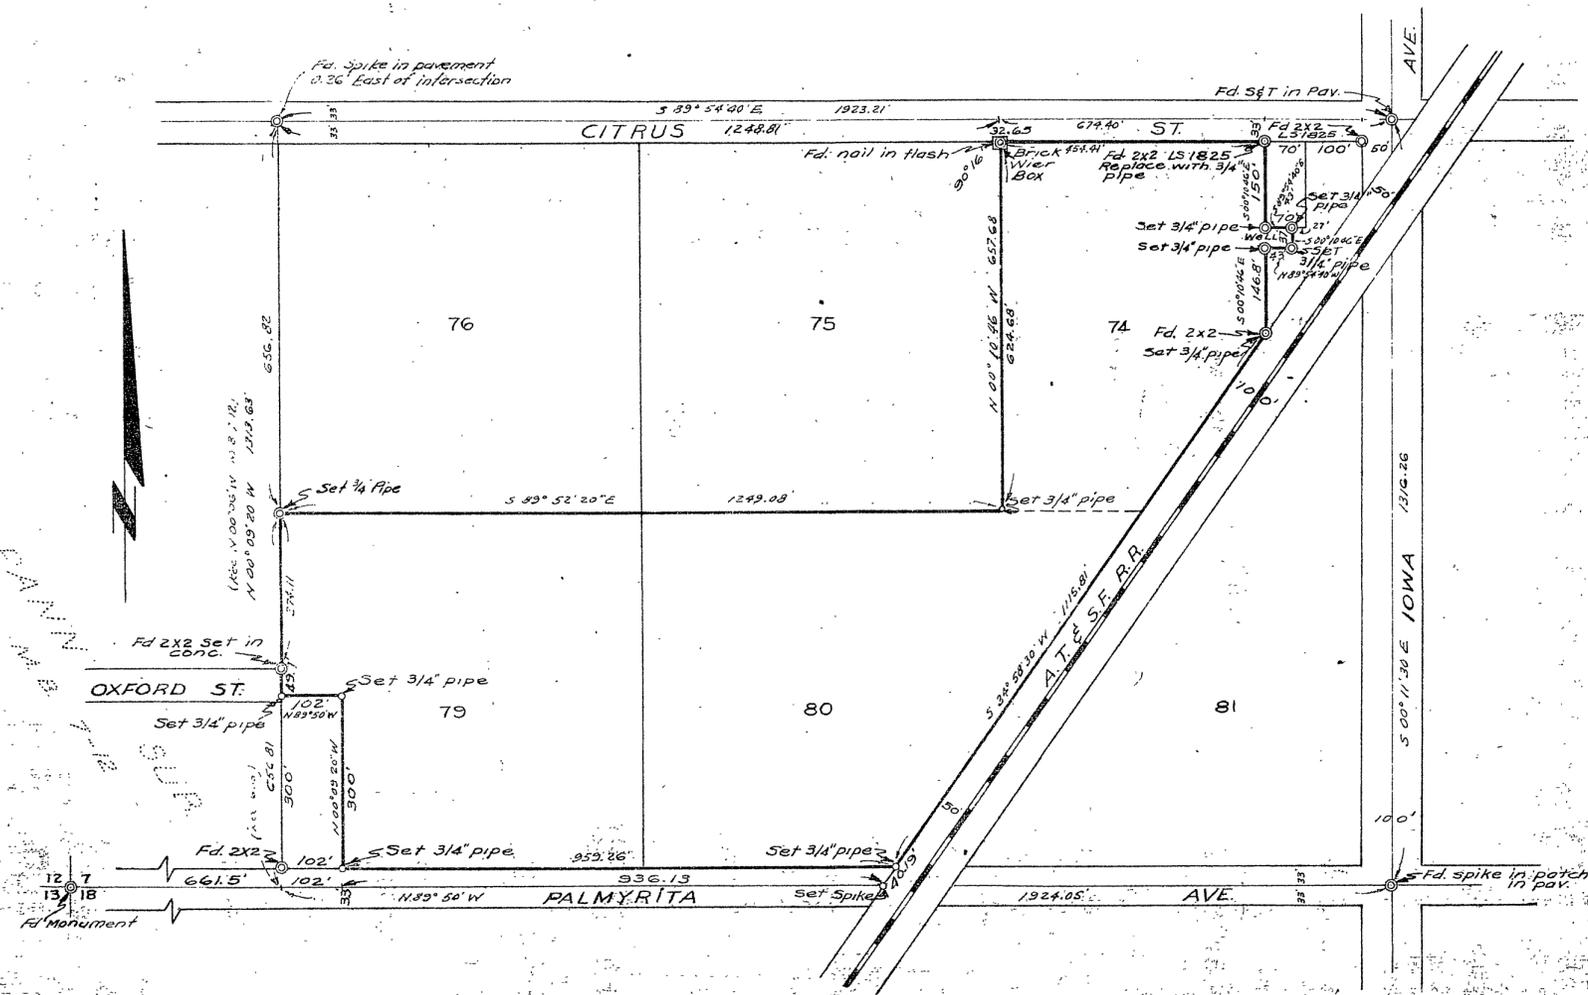

ENGINEER'S NOTE:
Bearings are based on the center line of Palmyrita Avenue being N89°50' W as shown on map of Penn Subdivision M.B. 7-12 Riverside County Records.

Examined September 30, 1953
A.C. Keith, County Surveyor
by C.T. Worsley
Deputy

FB 457-P.G.I.

RS 20/24

S-605
RS 20/24