

201
46

LOCATED IN THE CITY OF RIVERSIDE, CALIFORNIA

RECORD OF SURVEY

OF A PORTION OF LOT 54 OF LANDS OF SCCA. M.B. 7,
P. 3, OF MAPS OF SAN BERNADINO COUNTY RECORDS.

JULY, 1953

J.F. DAVIDSON C.E.

SCALE 1"=50'

FILED

NOV 16 1953

Jack A. Ross

O.A. Wheat

Fee \$1.00 Filed 4:15 P.M.

This survey was made at the request of Jennie Anderson

I hereby certify that I am a Registered Civil Engineer of the State of California and that this map consisting of one (1) sheet correctly represents a survey made under my supervision during June, 1953, that all monuments shown hereon actually exist and their positions are correctly shown.

J.F. Davidson
Registered Civil Engineer No. 562

This Record of Survey was approved by the City Council of the City of Riverside, Calif. on the 3rd day of July 1953.


W. H. Wait
City Clerk of the City of Riverside, California

Examined November 16, 1953

A. C. Keith
County Surveyor of Riverside County, Calif.

by G. T. Worely
Deputy

NOTE: Basis of Bearing is the \angle of Oakley Ave. as being S. 60° 51' E. as shown on Rec. Survey 9/63 Records of Riverside, County, Calif. Set 2x2' of all points shown thus: o

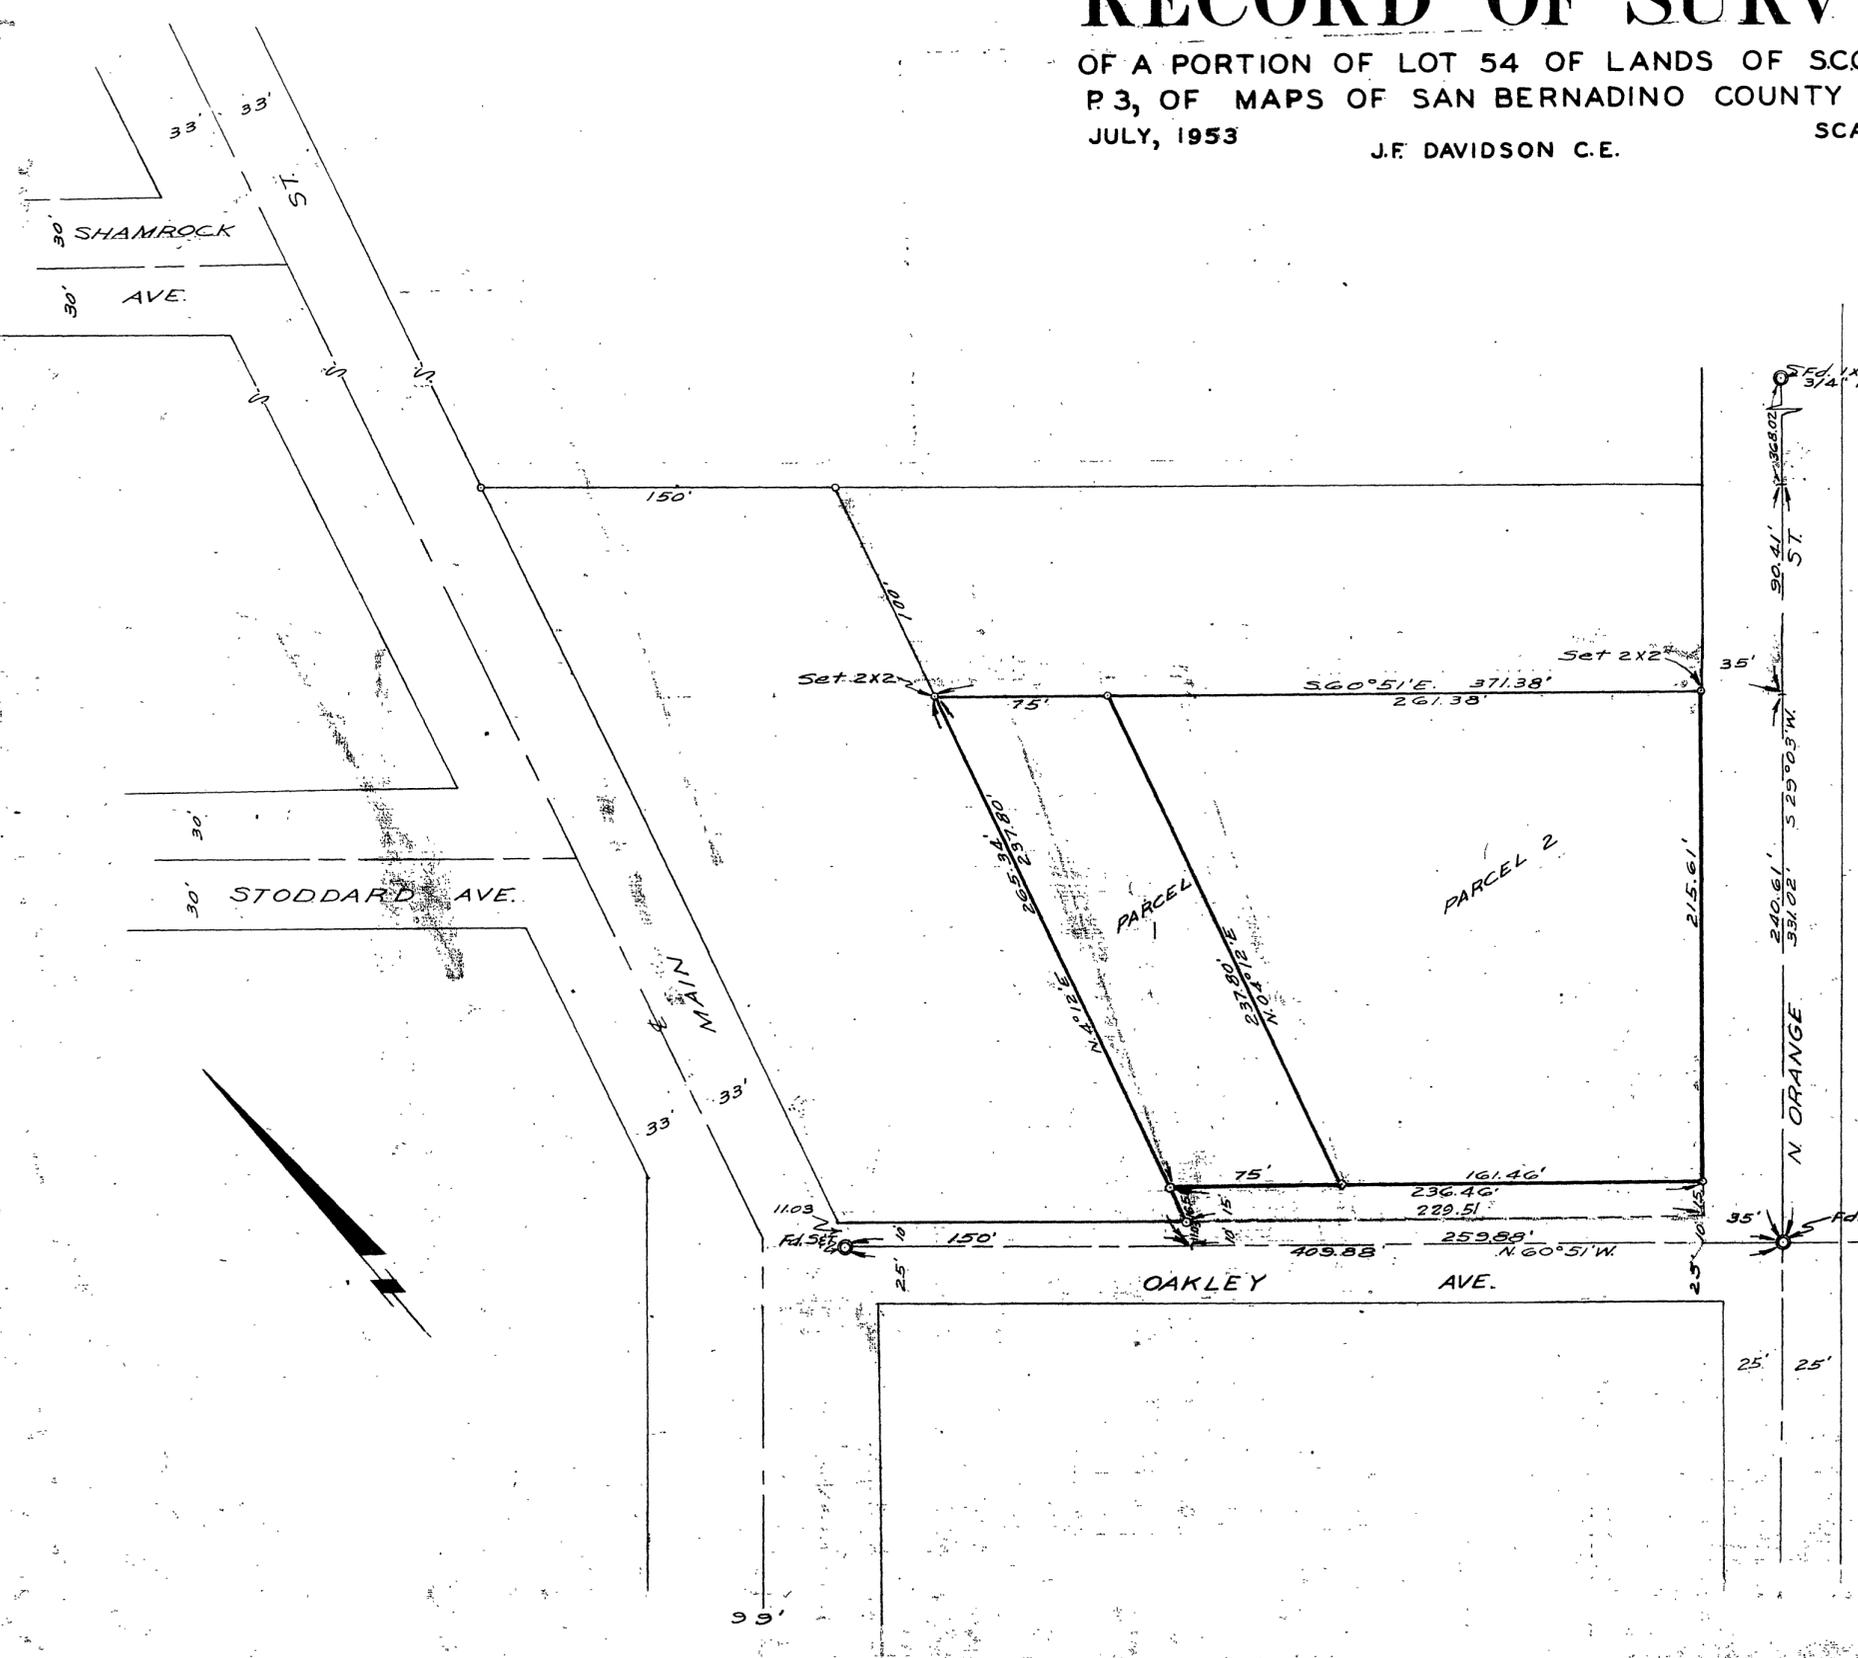

FB 445-51

#932
RS 20/46