

221  
12  
RS-22/2

# IN THE CITY OF RIVERSIDE RECORD OF SURVEY

Of a portion of the S.E. 1/4 of the S.W. 1/4 of Section 32, T. 2 S., R. 5 W., S.B.M.  
Riverside County, California.  
September, 1954  
Donald J. McKee, Lic. Surveyor

Scale: 1 in. = 100 ft.

FILED

NOV 23 1954  
Jack A. Ross  
04. wheat  
Filed 1:00 PM  
Fee = \$1.00

Surveyed at the request of: Mrs. W. W. Smith.

This Record of Survey map was approved by the City Council of the City of Riverside, California on the 9th day of Nov, 1954.

*[Signature]*  
City Clerk of the City of Riverside, Calif.

Examined November 23, 1954


A.C. Keith, County Surveyor of Riverside County, Calif.

by *G. T. Worsley*  
Deputy

I hereby certify that I am a Licensed Land Surveyor in the State of California, and this map, consisting of this one (1) sheet, correctly represents a survey made by me in September 1954, and that all the monuments shown hereon actually exist and their positions are correctly shown.

*Donald J. McKee*

NOTE: Bearings are based on the center line of Arlington Avenue as being S. 89° 33' 10" W., as shown on map of Wilkins Subdivision as shown on map filed in Bk. 24, pg. 13 of Maps, Records of Riverside County, Calif.  
Monuments found or set as noted.  
2" x 2" Redwood stakes, tagged "LS. 1825" set, unless otherwise noted.

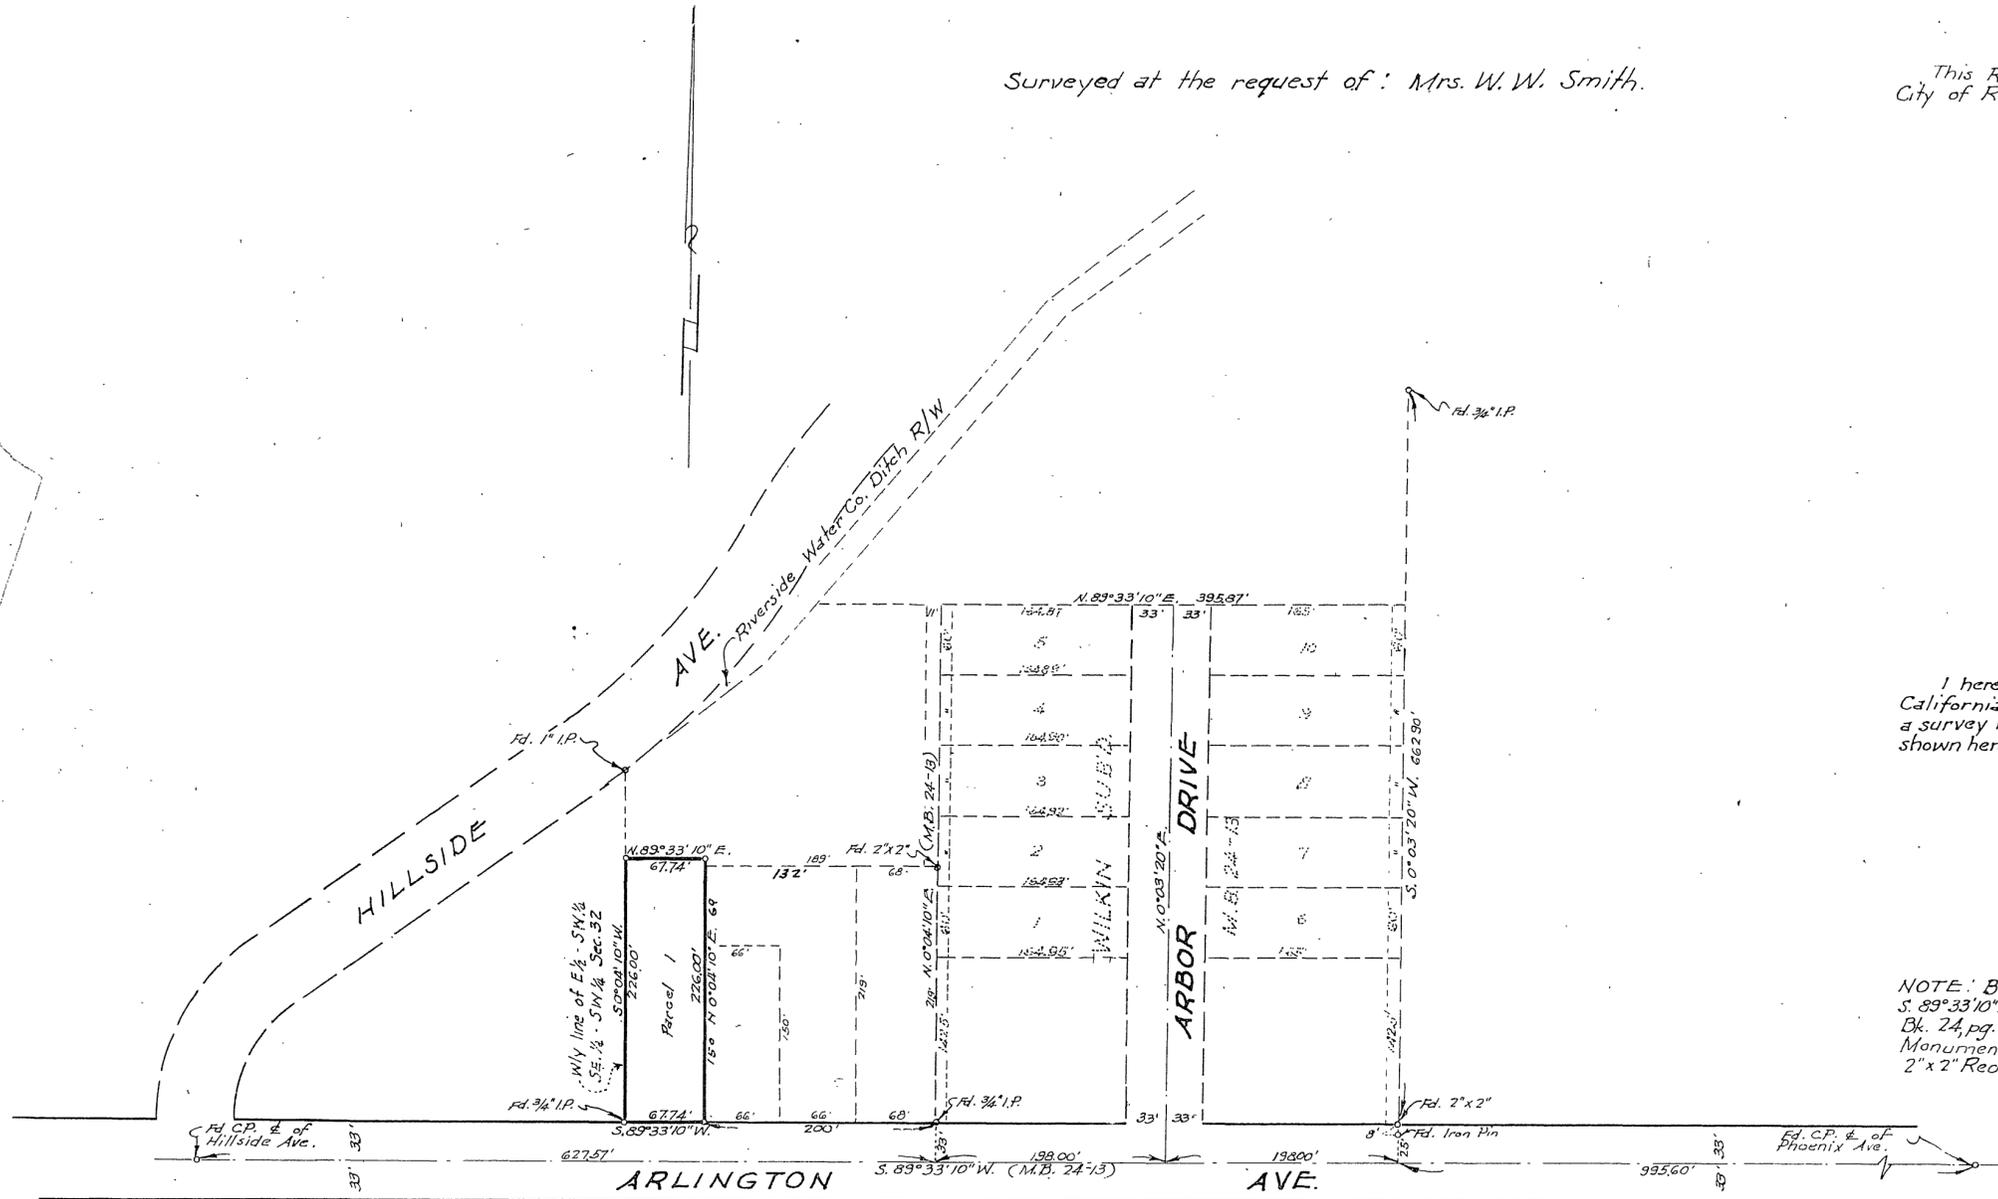

R/S 160

RS 22/2