

S-80 24/31

RS 24/31


IN THE CITY OF RIVERSIDE RECORD OF SURVEY

BEING A SURVEY OF A PORTION OF LOT 60 OF S.C.C.A. LANDS AS RECORDED IN
MAP BOOK 1, PAGE 18, RECORDS OF RIVERSIDE COUNTY, CALIFORNIA.
DECEMBER, 1955 SCALE 1" = 100'

J. F. DAVIDSON, C. E.

SURVEY MADE AT REQUEST OF ROBERT E. WOODBURY

FILED
APR 5 1956
Jack A. Ross
County Clerk
Fee \$5.00
Filed at 10:00 A.M.

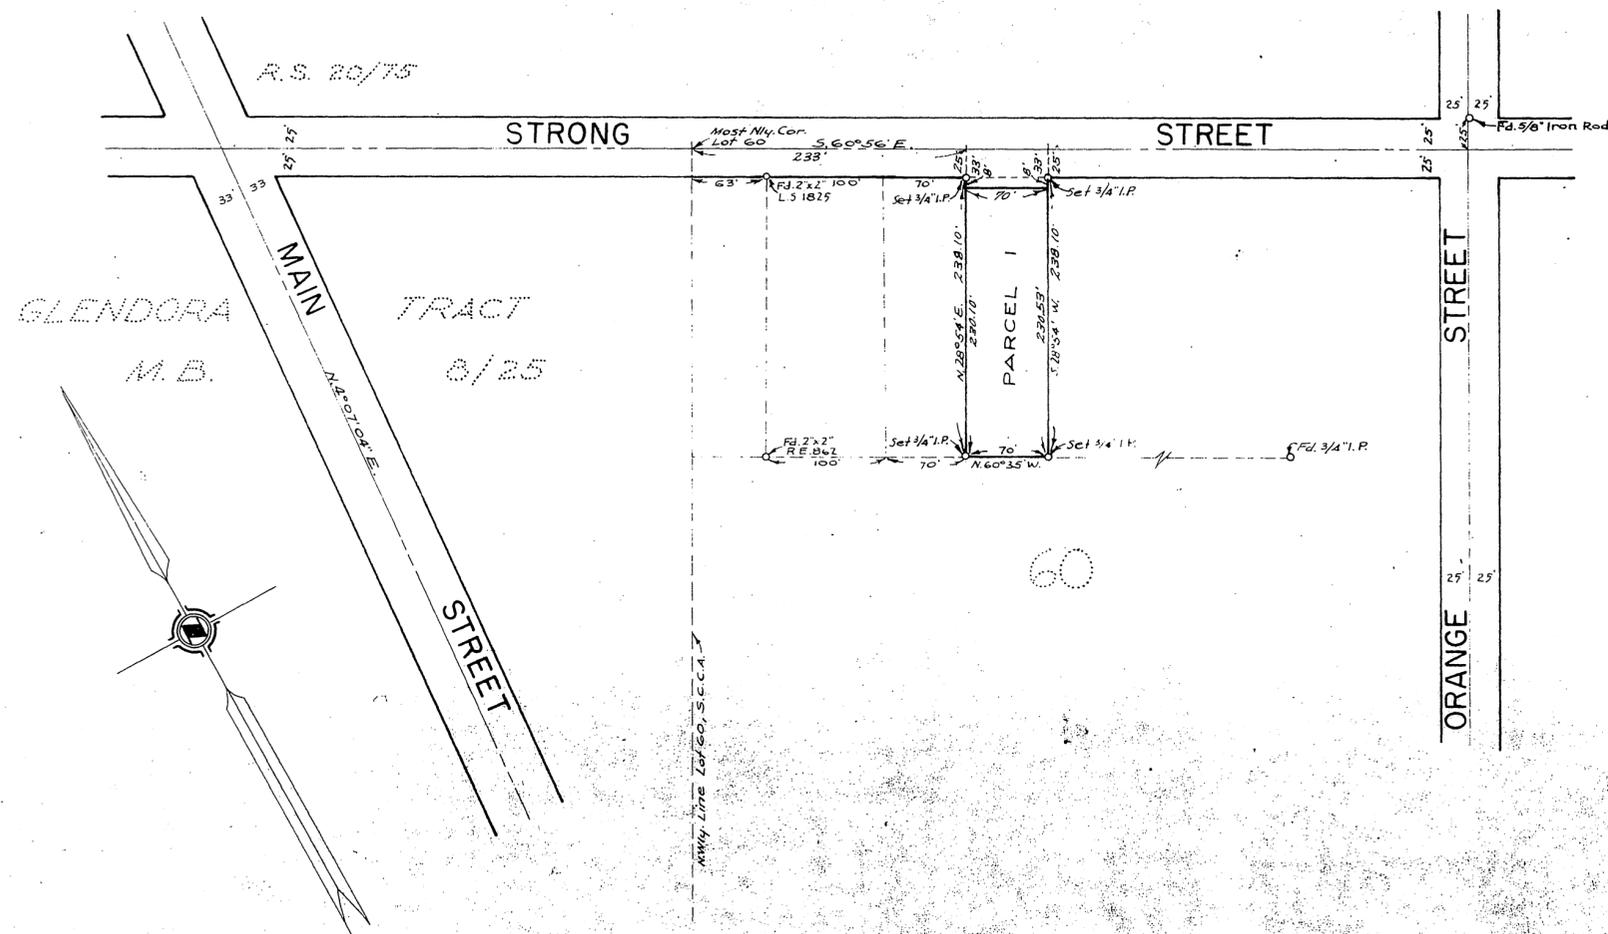

ENGINEER'S NOTE:

Bearings are based on the center line of Strong St. being S. 60° 56' E. as shown on Record of Survey 20/75, Records of Riverside County, Calif. Found and set monuments as noted.

CIVIL ENGINEER'S CERTIFICATE

I hereby certify that I am a Registered Civil Engineer of the State of California and that this map consisting of one (1) sheet correctly represents a survey made under my supervision during December of 1955; that all monuments shown hereon actually exist and their positions are correctly shown.

J. F. Davidson
Registered Civil Engineer No. 862

COUNTY SURVEYOR'S CERTIFICATE

Examined April 4, 1956.
A.C. KEITH COUNTY SURVEYOR
By E. T. Woodbury Deputy

CITY COUNCIL'S CERTIFICATE

This Record of Survey map was approved by the City Council of the City of Riverside, California on the 27th day of March 1956.

W. H. White
City Clerk of the City of Riverside, California.

RS 24/31

Posted 2/6

S-80

F.B. 524-76

RS 24/31