

24/80

city # 272

# IN THE CITY OF RIVERSIDE RECORD OF SURVEY

BEING A SURVEY OF A PORTION OF THE EAST HALF OF THE NORTH-EAST QUARTER  
OF THE SOUTH-WEST QUARTER OF SECTION 14, T. 3S. R. 5W., S.B.B. & M.  
FEBRUARY, 1956

SCALE 1" = 100'

J. F. DAVIDSON, C. E.


**FILED**  
For July 5, 1956

At 10:30 A.M.

JACK P. ...  
County Recorder

RS 24/80

SURVEY MADE AT THE REQUEST OF DAVID R. GIBSON

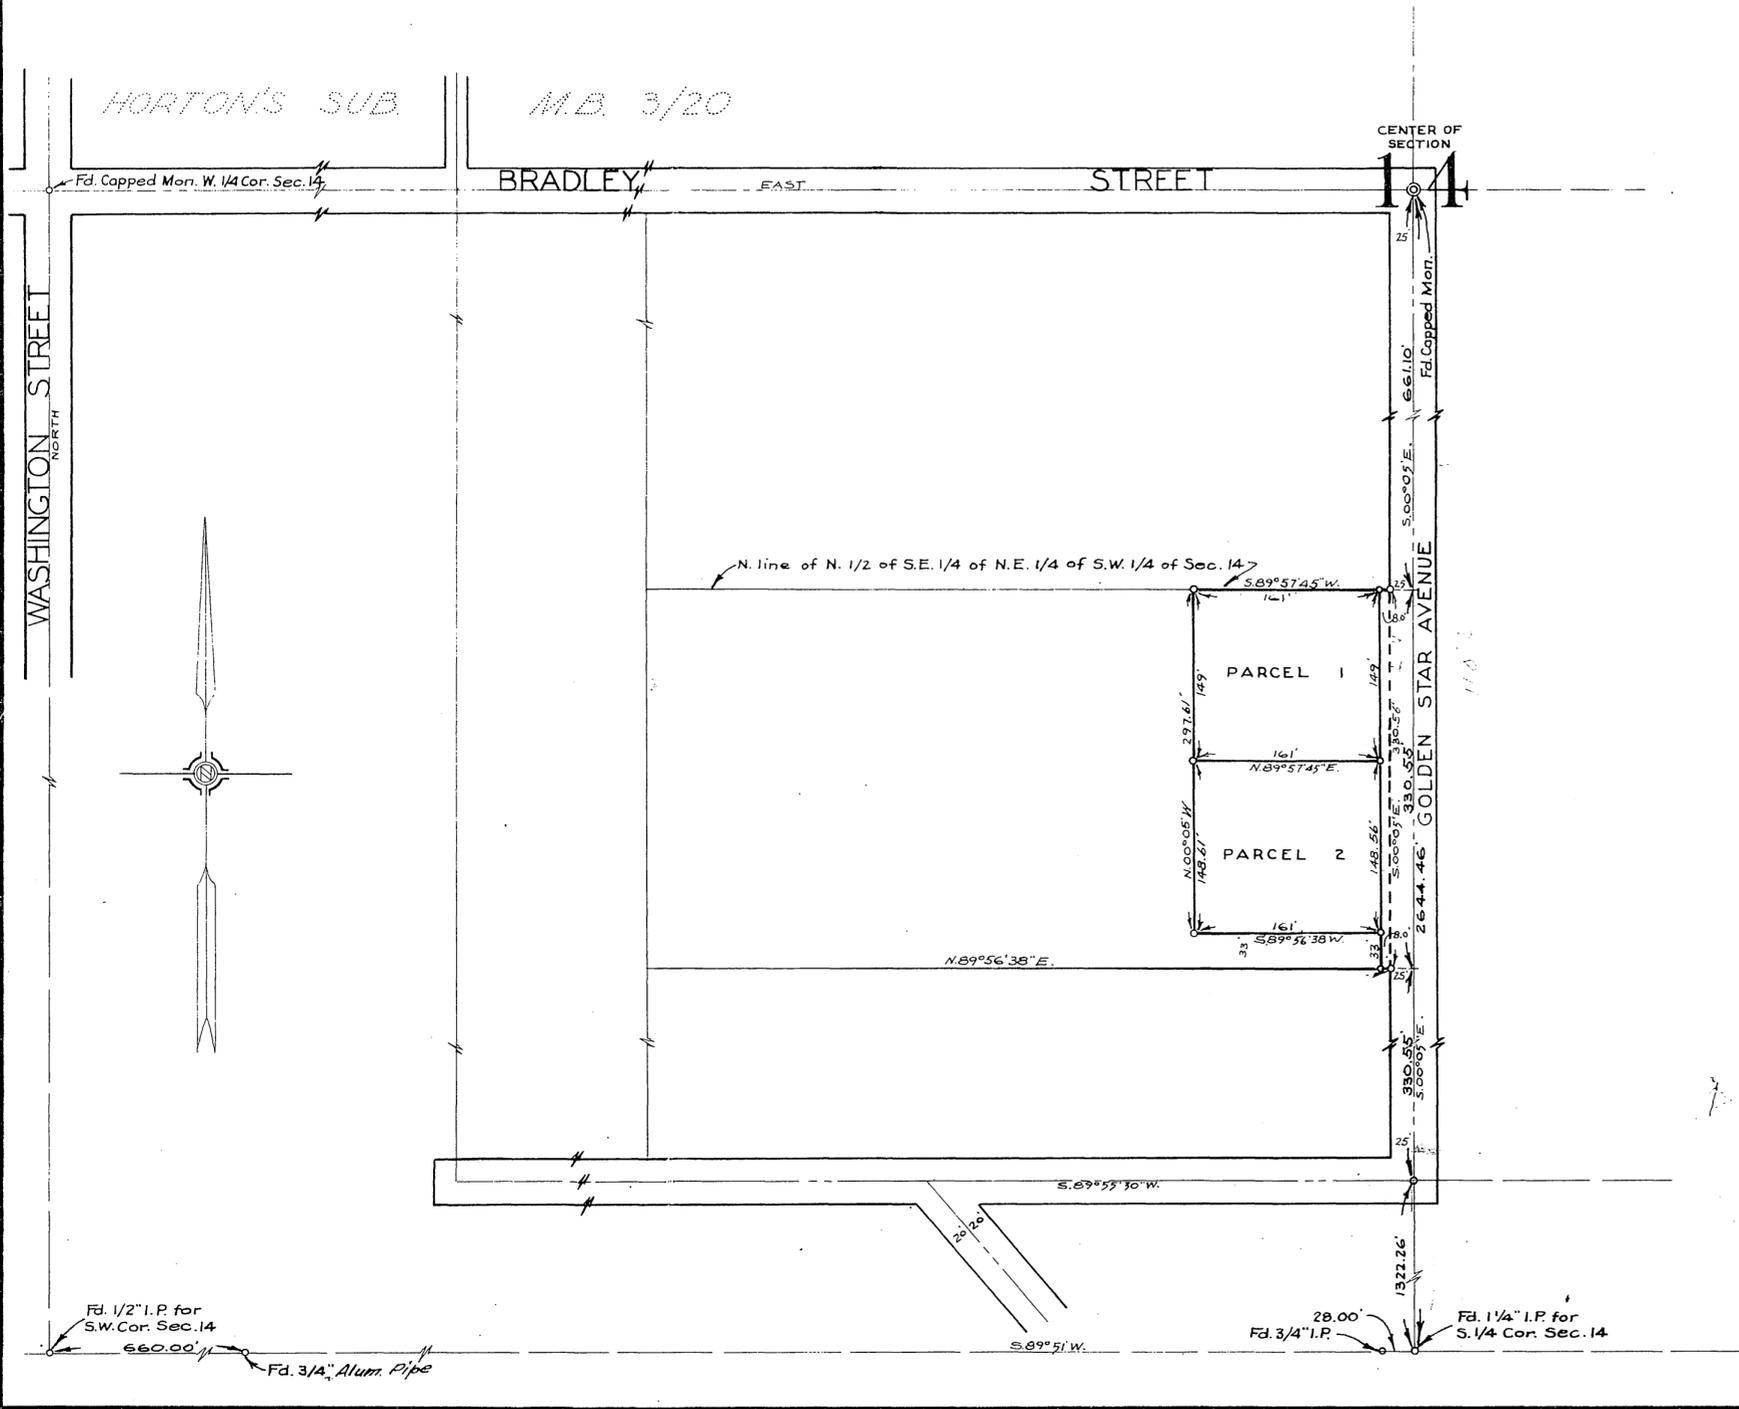

### CIVIL ENGINEER'S CERTIFICATE

I hereby certify that I am a Registered Civil Engineer of the State of California and that this map consisting of one (1) sheet correctly represents a survey made under my supervision during April of 1956; that all monuments shown hereon actually exist and their positions are correctly shown.

*J. F. Davidson*  
Registered Civil Engineer No. 862

### COUNTY SURVEYOR'S CERTIFICATE

Examined July 3, 1956  
A.C. KEITH COUNTY SURVEYOR

By G. P. ... Deputy

### CITY COUNCIL CERTIFICATE

This Record of Survey map was approved by the City Council of the City of Riverside, California, on the 17th day of May, 1956

*W. ...*  
City Clerk of the city of Riverside, California.

### ENGINEER'S NOTE

Bearings are based on the South line of Horton's Subdivision as being "EAST" as recorded in M.B. 3/20, Records of Riverside County, California.  
Set 3/4" Iron pipe at all points shown thus o unless noted otherwise.

RS 24/80

S-101

FB. 539-61

RS 24/80