


# RECORD of SURVEY

IN THE CITY OF RIVERSIDE  
OF PORTIONS OF SECTIONS 31 & 32  
T.2S., R.5W., S.B.B&M.

Survey made at request of the City of Riverside

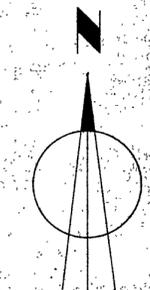

**FILED**  
July 13 1956

At 11:00 A.M.  
By Jack A. Ross  
County Recorder  
By Wm. Stalder  
Deputy  
Fee \$ 5.00  
No. \_\_\_\_\_

Scale: 1" = 200'

BY  
**ALBERT A. WEBB ASSOCIATES**  
CIVIL ENGINEERS  
JUNE 1956

I hereby certify that I am a Registered Civil Engineer of the State of California and that this map correctly represents a survey made under my supervision during April 1956 and that all monuments shown hereon actually exist and their positions are correctly shown.

Ernest N. Webb  
Registered Civil Engineer No. 9876


Basis of Bearings is the West line of MARION STREET, taken as N.0° 06' 43" E, as same is shown on map of RIVERVIEW ADDITION TRACT No. 5 recorded in Book 7 of maps at page 7 thereof Records of Riverside County, California.

Set 3/4" I.P. tagged, R.E. 9876 of all points shown thus or unless otherwise noted

Map examined July 12, 1956

A.C. KEITH  
COUNTY SURVEYOR


By C. T. Worley Deputy

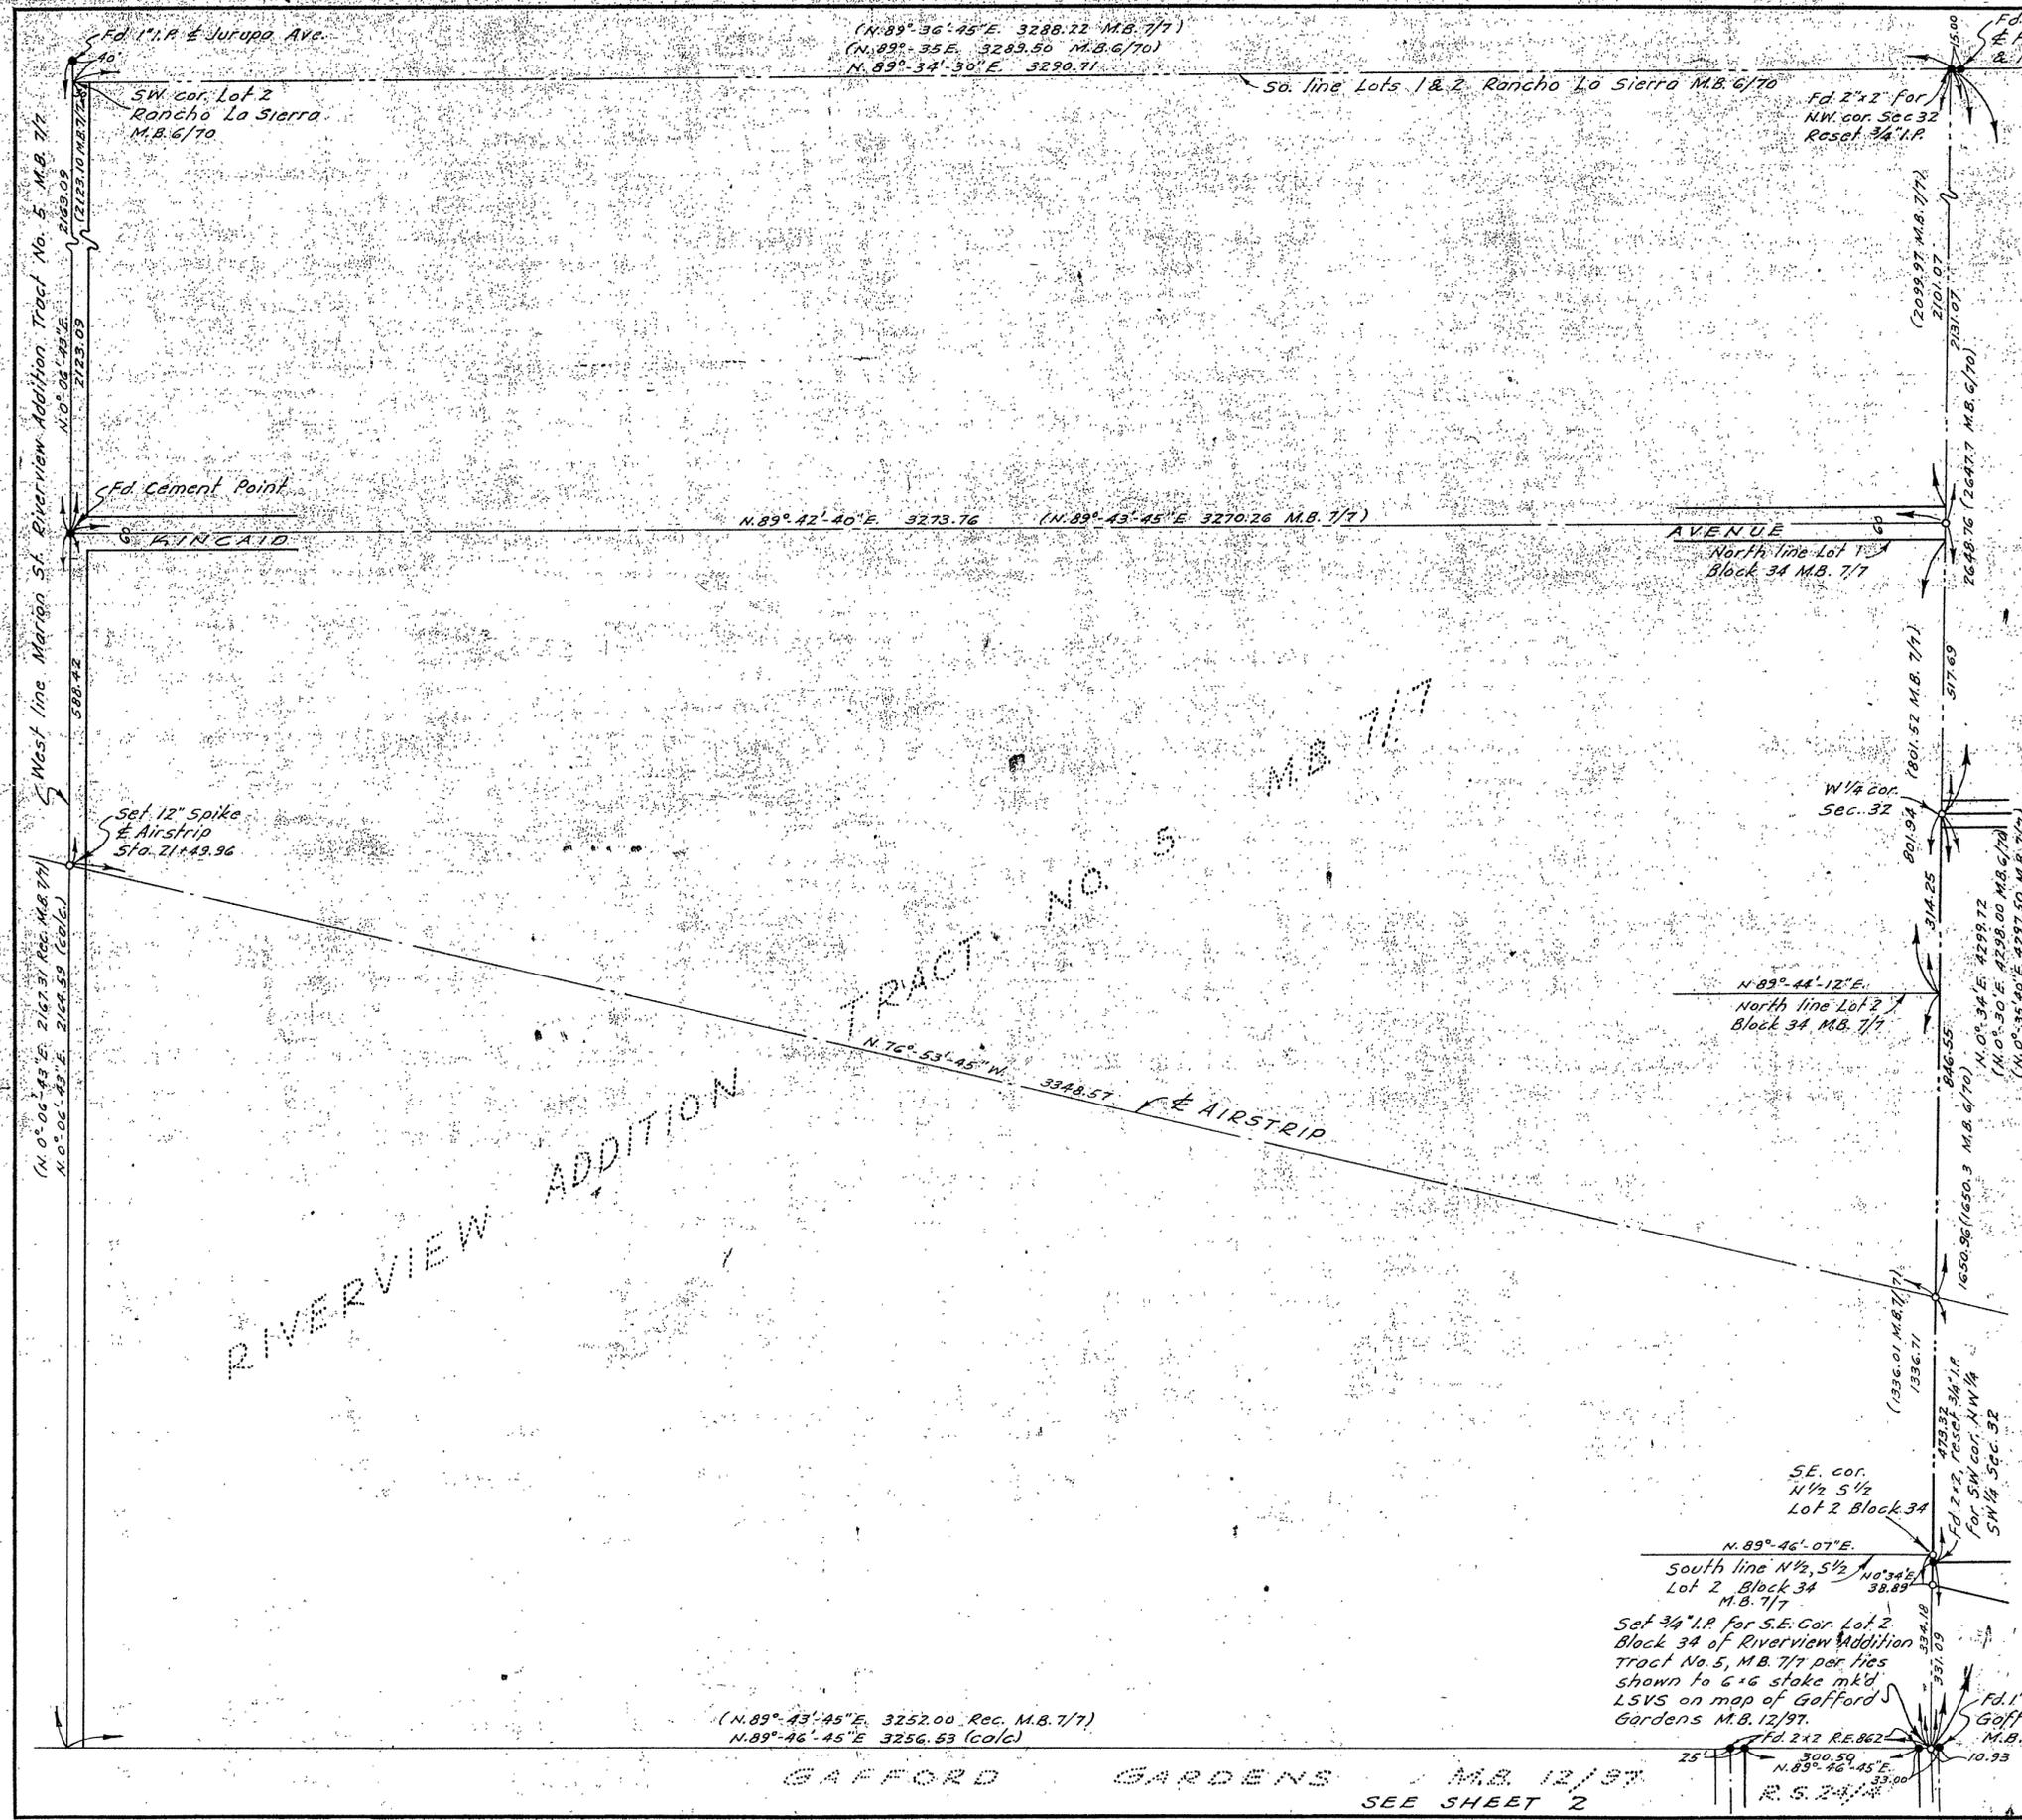

GAFFORD GARDENS M.B. 12/97  
SEE SHEET 2



Sheet 2 of 2 sheets  
Record of Survey  
of portions of sections  
31 & 32, T.2S., R.5W., S.B.B.&M.

Fd. Punch mark ties on  
M.H. rim for center of  
Sec. 32

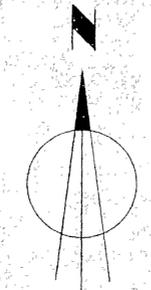

Scale: 1"=200'  
-BY-  
ALBERT A. WEBB ASSOCIATES  
CIVIL ENGINEERS  
JUNE 1956

SEE SHEET 1  
RIVERVIEW ADDITION TRACT NO 5  
M.B. 7/7

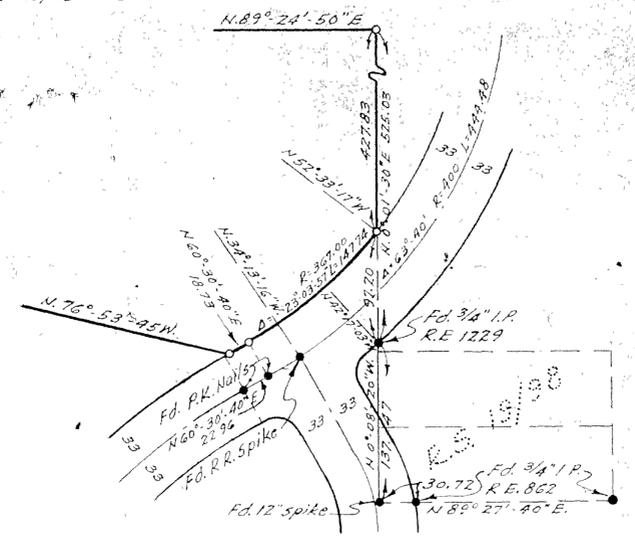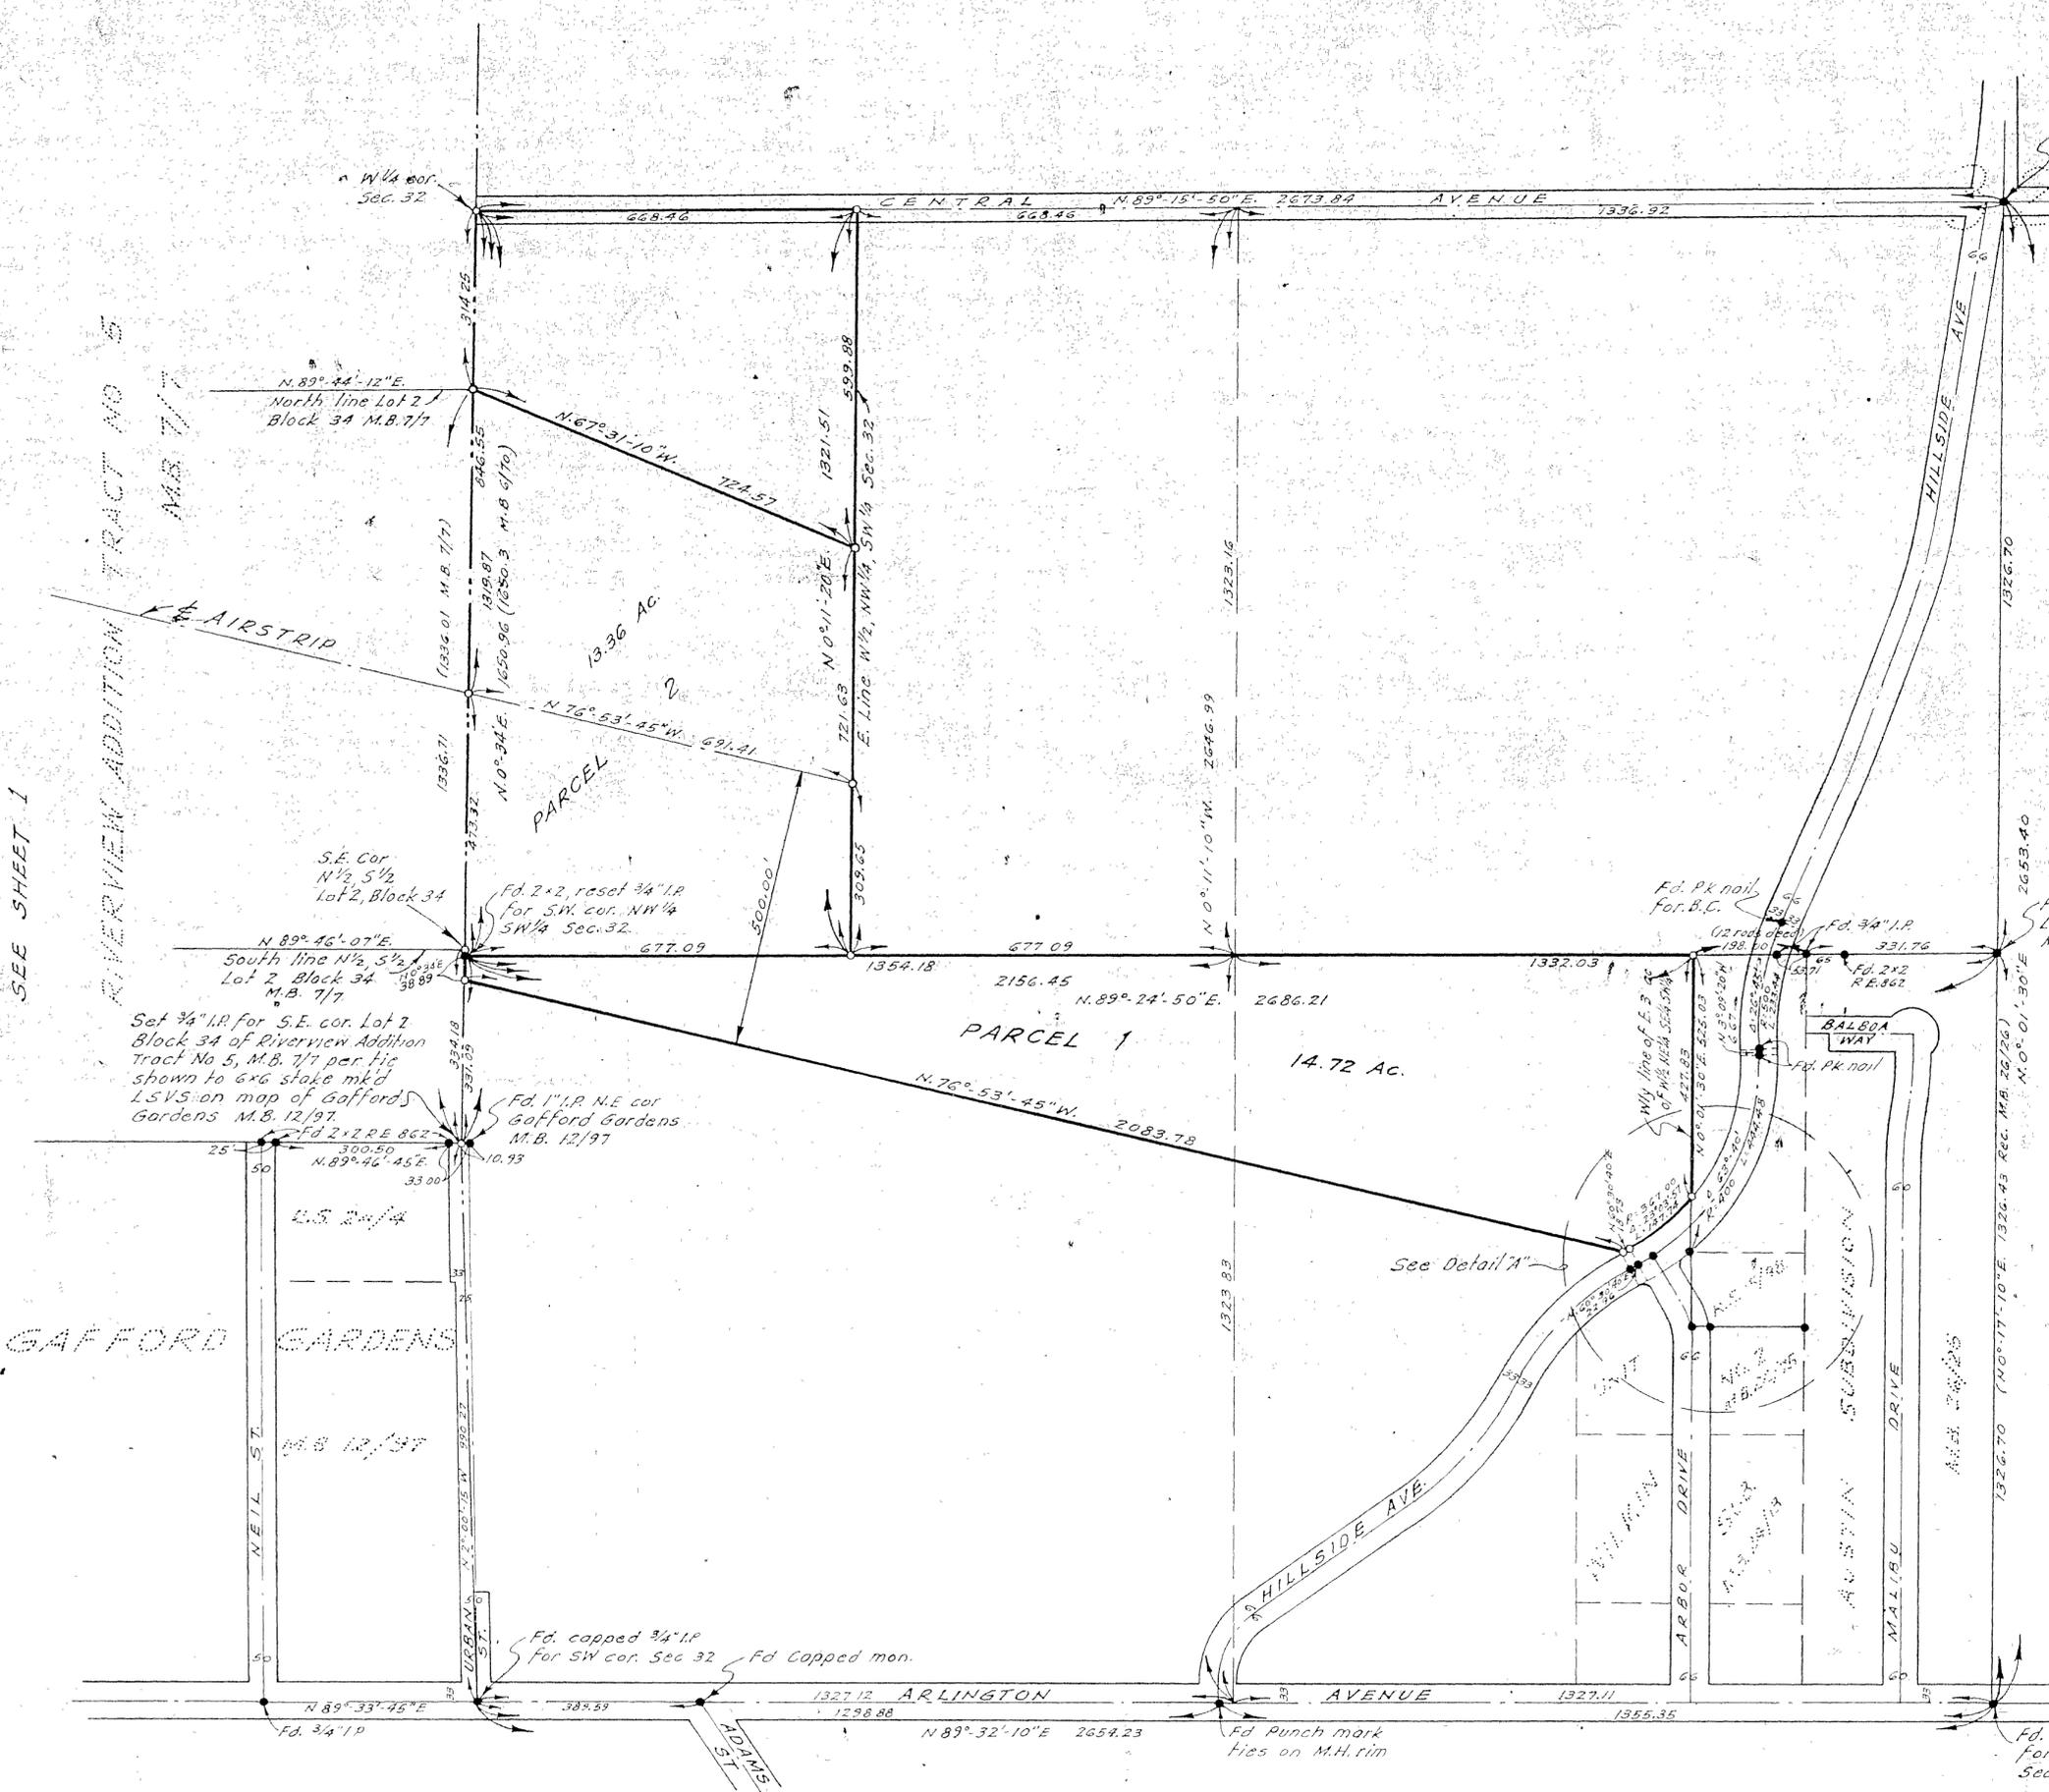

W 0 56/50  
F B. 258 260