

27/21



IN THE COUNTY OF RIVERSIDE RECORD OF SURVEY

BEING A SURVEY OF A PORTION OF LOTS 2, 4, 6, AND TT OF BLOCK 57 AS SHOWN ON MAP OF LA SIERRA HEIGHTS TRACT NO. 2, RECORDED IN MAP BOOK 7, PAGE 66, RECORDS OF RIVERSIDE COUNTY, CALIFORNIA.....

AUGUST, 1957

SCALE 1" = 100'

J. F. DAVIDSON - C.E.

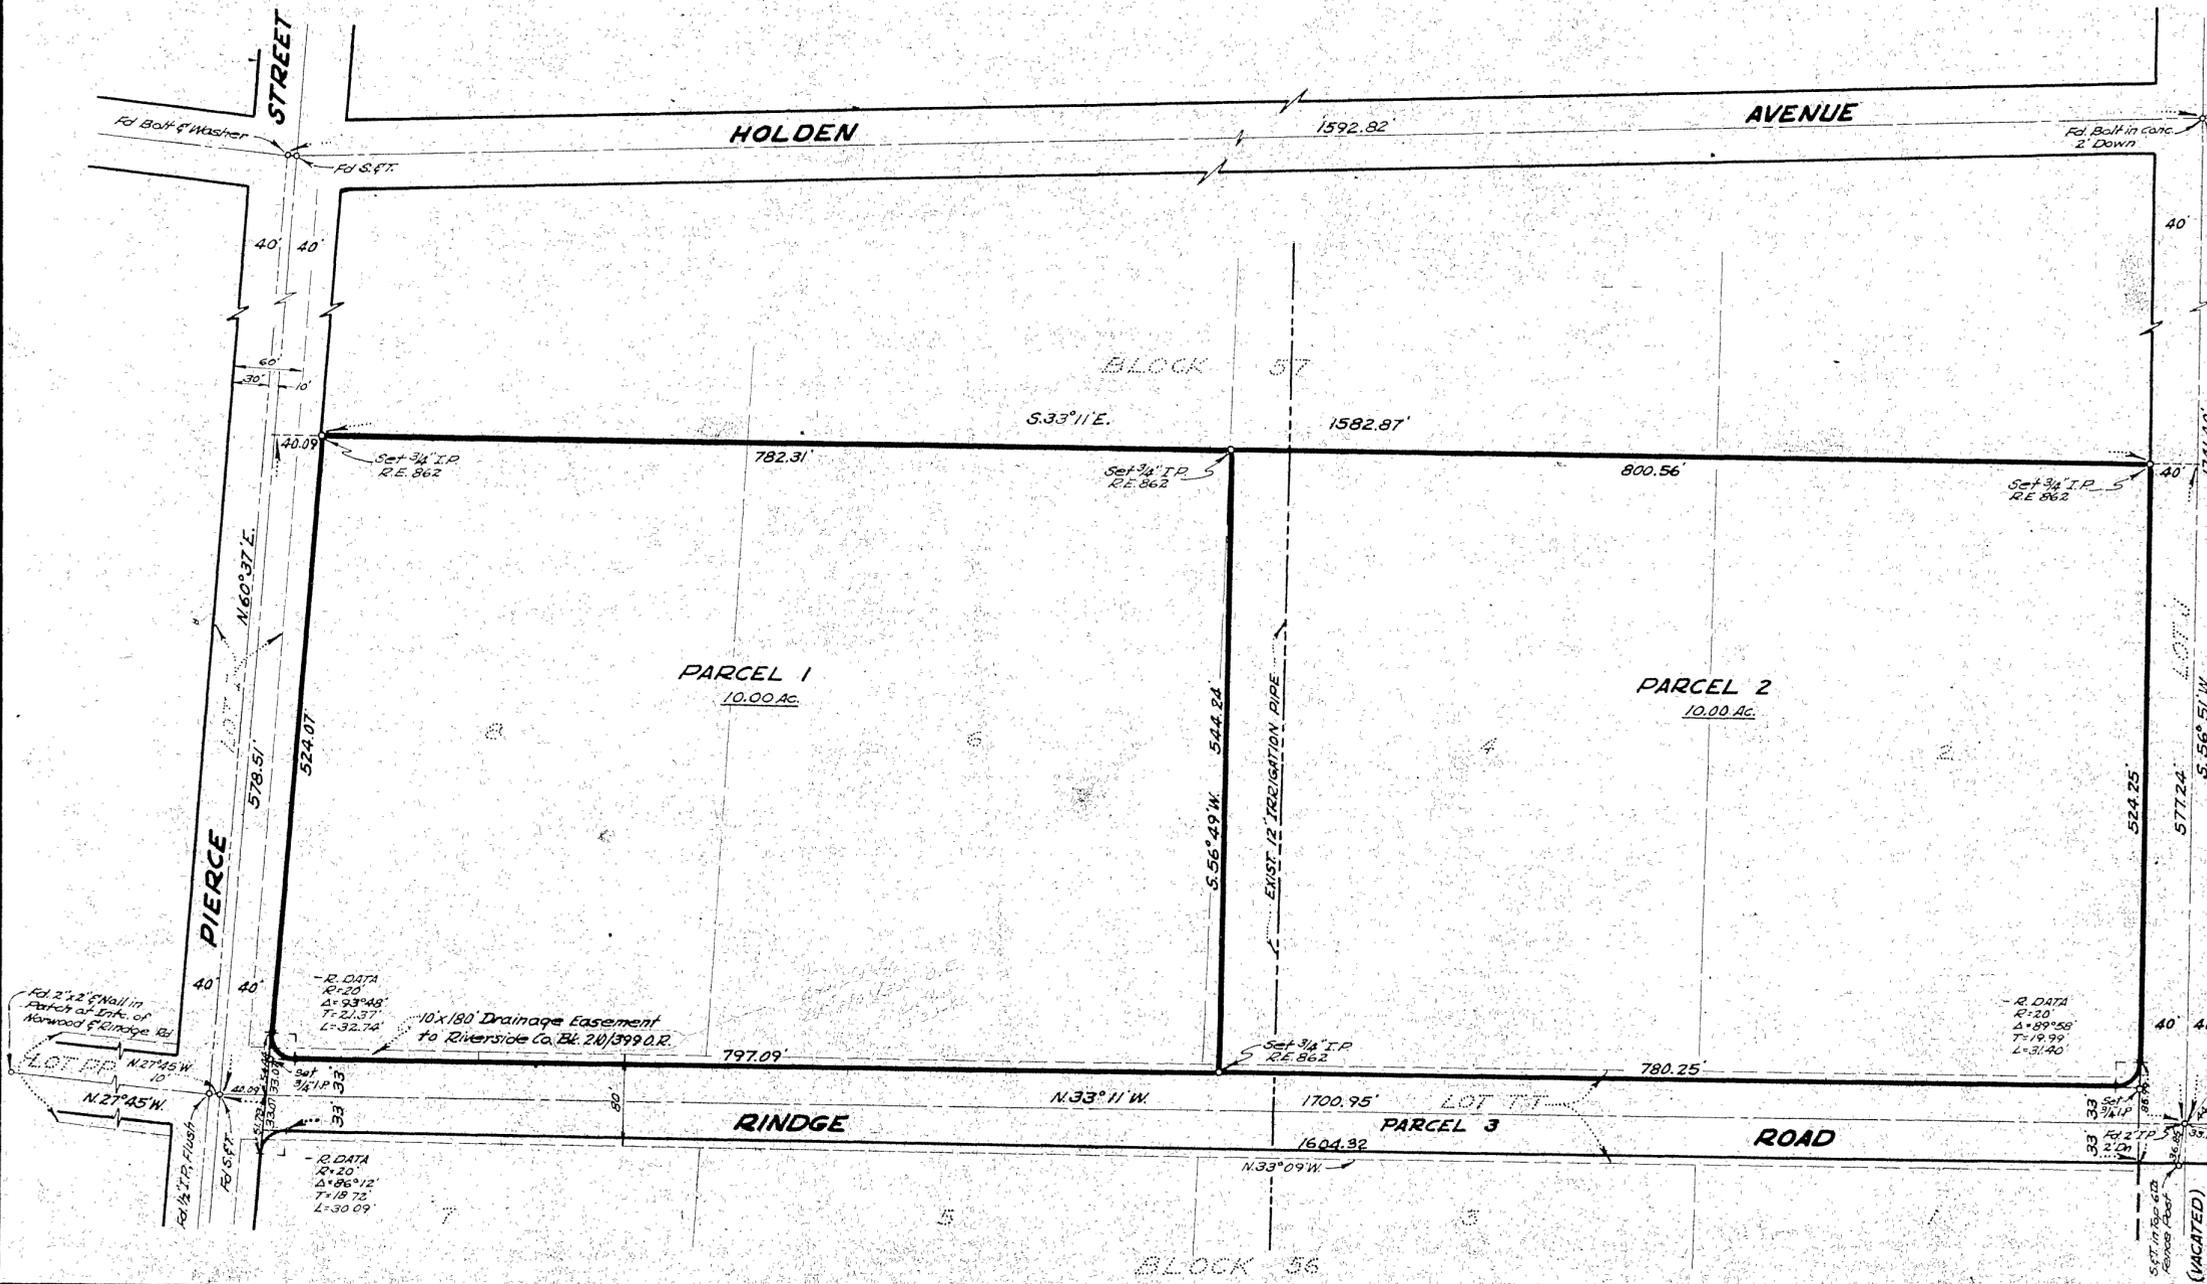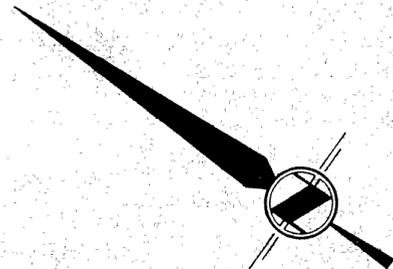

SURVEYOR'S CERTIFICATE
This map correctly represents a survey made by me or under my direction in conformance with the requirements of Chapter 15 of Division 3 of the Business and Professions Code at the request of La Sierra College, in August, 1957.

J. F. Davidson
R.E. No. 862

COUNTY SURVEYOR'S CERTIFICATE
This map has been examined for conformance with the requirements of Chapter 15 of Division 3 of the Business and Professions Code this 30th day of September, 1956.

A.C. Keith
County Surveyor
St. Worsley
Deputy

RECORDER'S CERTIFICATE
Filed for record this 30 day of Sept, 1957, at 4:15 P.M. in Book 27 at page 21, at the request of The County Surveyor

Jack A. Ross
County Recorder
by *O. A. Wood*
Deputy
Fee \$ 5.00

ENGINEER'S NOTE
Bearings are based on the center line of "LOT I" being N. 60° 37' E. as shown on map of "LA SIERRA HEIGHTS TRACT NO. 2", Map Book 7, Page 66, records of Riverside County, Calif.

RS 27/21