

27/73

390

# IN THE CITY OF RIVERSIDE RECORD OF SURVEY

Filed for Record this 20th day of Feb. 1958  
at 9:15 AM in Book 27 at page 73  
at the request of Harry F. Matthews  
County Surveyor.

Fee \$ 1.00.


127

Being a Survey of Lot 16 Arlington Acres as Shown by Map on File in Book 10 Pg. 95  
Records of Riverside County Calif.

Jan. 1958

Scale 1 in = 50 ft.

Donald J. McKeen Licensed Surveyor

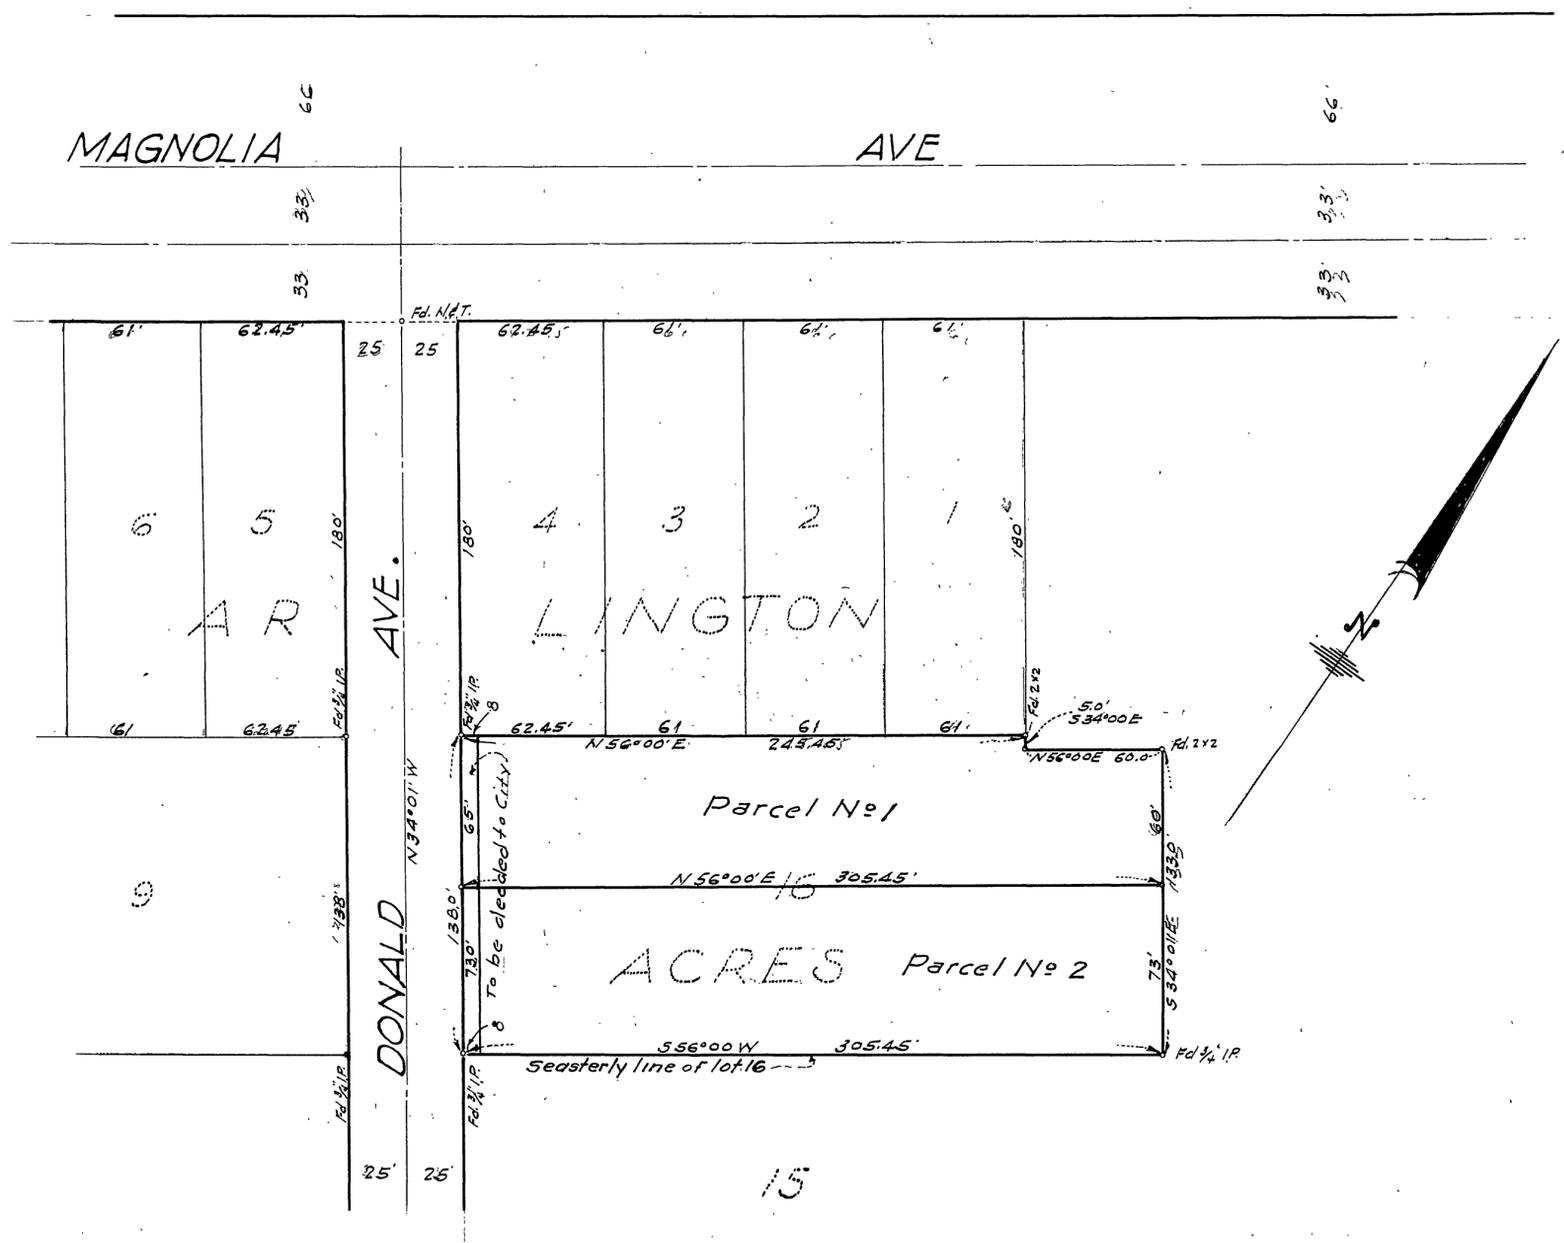

### CITY CLERKS CERTIFICATE

This Record of Survey map was approved by the City Council of the City of Riverside, California on the 18th day of February 1958

W. E. Swartz  
City Clerk of the City of Riverside, Calif.

### SURVEYORS CERTIFICATE

This map correctly represents a survey made under my direction in conformance with the requirements of chapter 15 of Division 3 of the Business and Professions Code at the request of Harry F. Matthews Jan 1958

Donald J. McKeen  
Licensed Land Surveyor

### COUNTY SURVEYORS CERTIFICATE

This map has been examined for conformance with the requirements of Chapter 15 of Division 3 of the Business and Professions Code this 19th day of February 1958

A. C. Keith COUNTY SURVEYOR  
by G. T. Worsley  
Asst.

Note: Bearings are based on the center line of Donald St. shown as N34°01'W M.B. 10 pg 95  
2x2 Redwood stakes tagged L.S. 1825 set at corners unless otherwise noted.