

IN THE CITY OF RIVERSIDE


RECORD OF SURVEY

OF A PORTION OF LOT 2 IN BLOCK 28 OF THE LANDS OF RIVERSIDE LAND AND IRRIGATING COMPANY, AS SHOWN BY MAP ON FILE IN M.B. 1-70, RECORDS OF SAN BERNARDINO COUNTY, CALIFORNIA
JUNE 1960

J.F. DAVIDSON, C.E.

SCALE: 1"=100'

Filed for Record at request of County Surveyor this 4 day of Aug., 1960 at 11:15 A.M. in Book 32 of Record of Survey of Page 34.
Fee \$ 5.00 No. _____
JACK A. ROSS County Recorder
By William W. Balogh Deputy

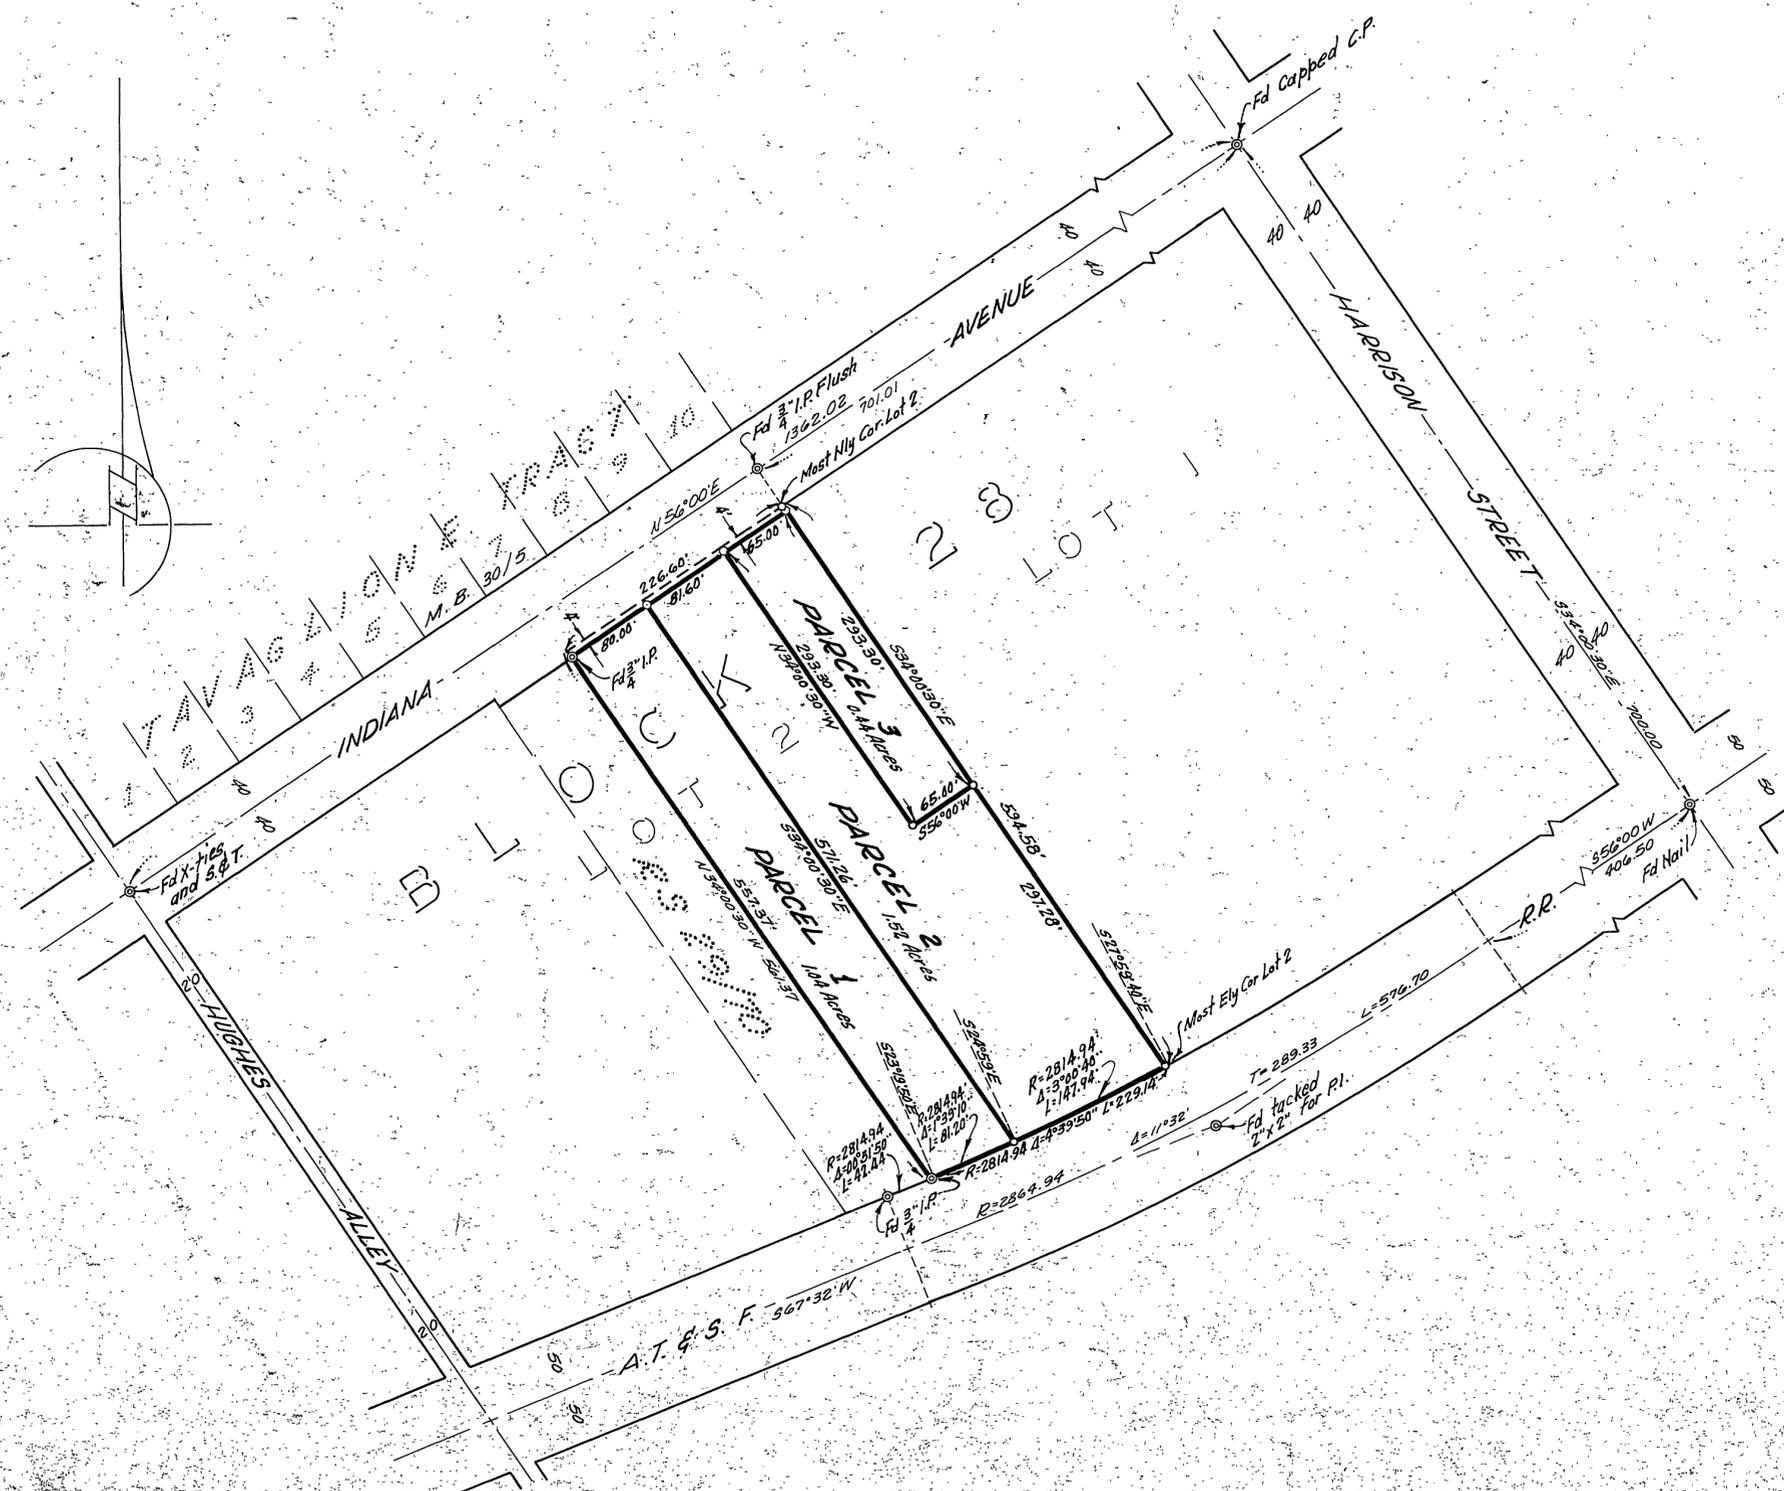

SURVEYED AT THE REQUEST OF
ROBERT WARNER

ENGINEER'S CERTIFICATE

This map correctly represents a survey made by me or under my direction in conformance with the requirements of Chapter 15 of Division 3 of the Business and Professions Code at the request of Robert Warner in JUNE, 1960.
J. F. Davidson
Registered Civil Engineer No. 662

ENGINEER'S NOTE

Bearings are based on the centerline of Indiana Avenue being N 56°00'E as shown on map of Tavaglione Tract, M.B. 30/5, Records of Riverside County, California.
3/4" I.P. tagged RE. 862 set at all points shown thus:

COUNTY SURVEYOR'S CERTIFICATE

This map has been examined for conformance with the requirements of Chapter 15 of Division 3 of the Business and Professions Code this 4 day of Aug., 1960.
A. C. KEITH County Surveyor
By C. T. Worsley Deputy
FB 672-68, 69, 73

RS 32/34 S-426

S-426 RS 32/34