

# IN THE CITY OF RIVERSIDE RECORD OF SURVEY

OF A PORTION OF LOTS 60, 61, 65, 66, 68, 74, 75, 76, 78, HANTON ST. AND MORRIS ST. OF Mc CLASKEY TRACT, M.B. 10/37, RECORDS OF RIV. CO., CALIF.; OF A PORTION OF LOTS 1, 5, 10, 14, AND MARGORY ST. OF Mc CLASKEY TRACT NO. 2, M.B. 14/27, RECORDS OF RIV. CO., CALIF.; A PORTION OF LOTS 1, 2, 3, 31, 32, VACATED DELAWARE AVE., AND VACATED 15' ALLEY, ADJOINING LOT 32 ON THE WEST, OF MISSISSINEWA TRACT, M.B. 8/22, RECORDS OF RIV. CO., CALIF.; AND A PORTION OF THE S.W. 1/4 OF THE S.W. 1/4 OF SECTION 31, T. 2 S. R. 5 W., S. B. B. AND M.

JUNE 1960

J. F. DAVIDSON, C. E.

SCALE 1" = 100'



McCLASKEY



TRACT  
M.B. 10/37

McCLASKEY

TRACT NO. 2  
M.B. 14/27

TRACT  
M.B. 10/37

McCLASKEY

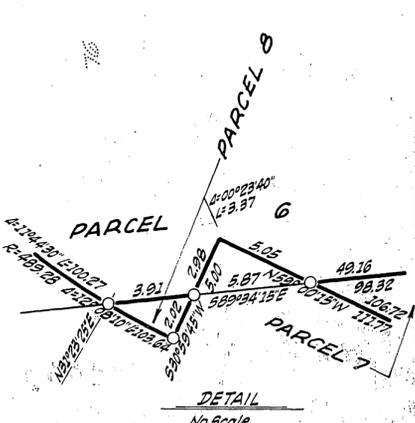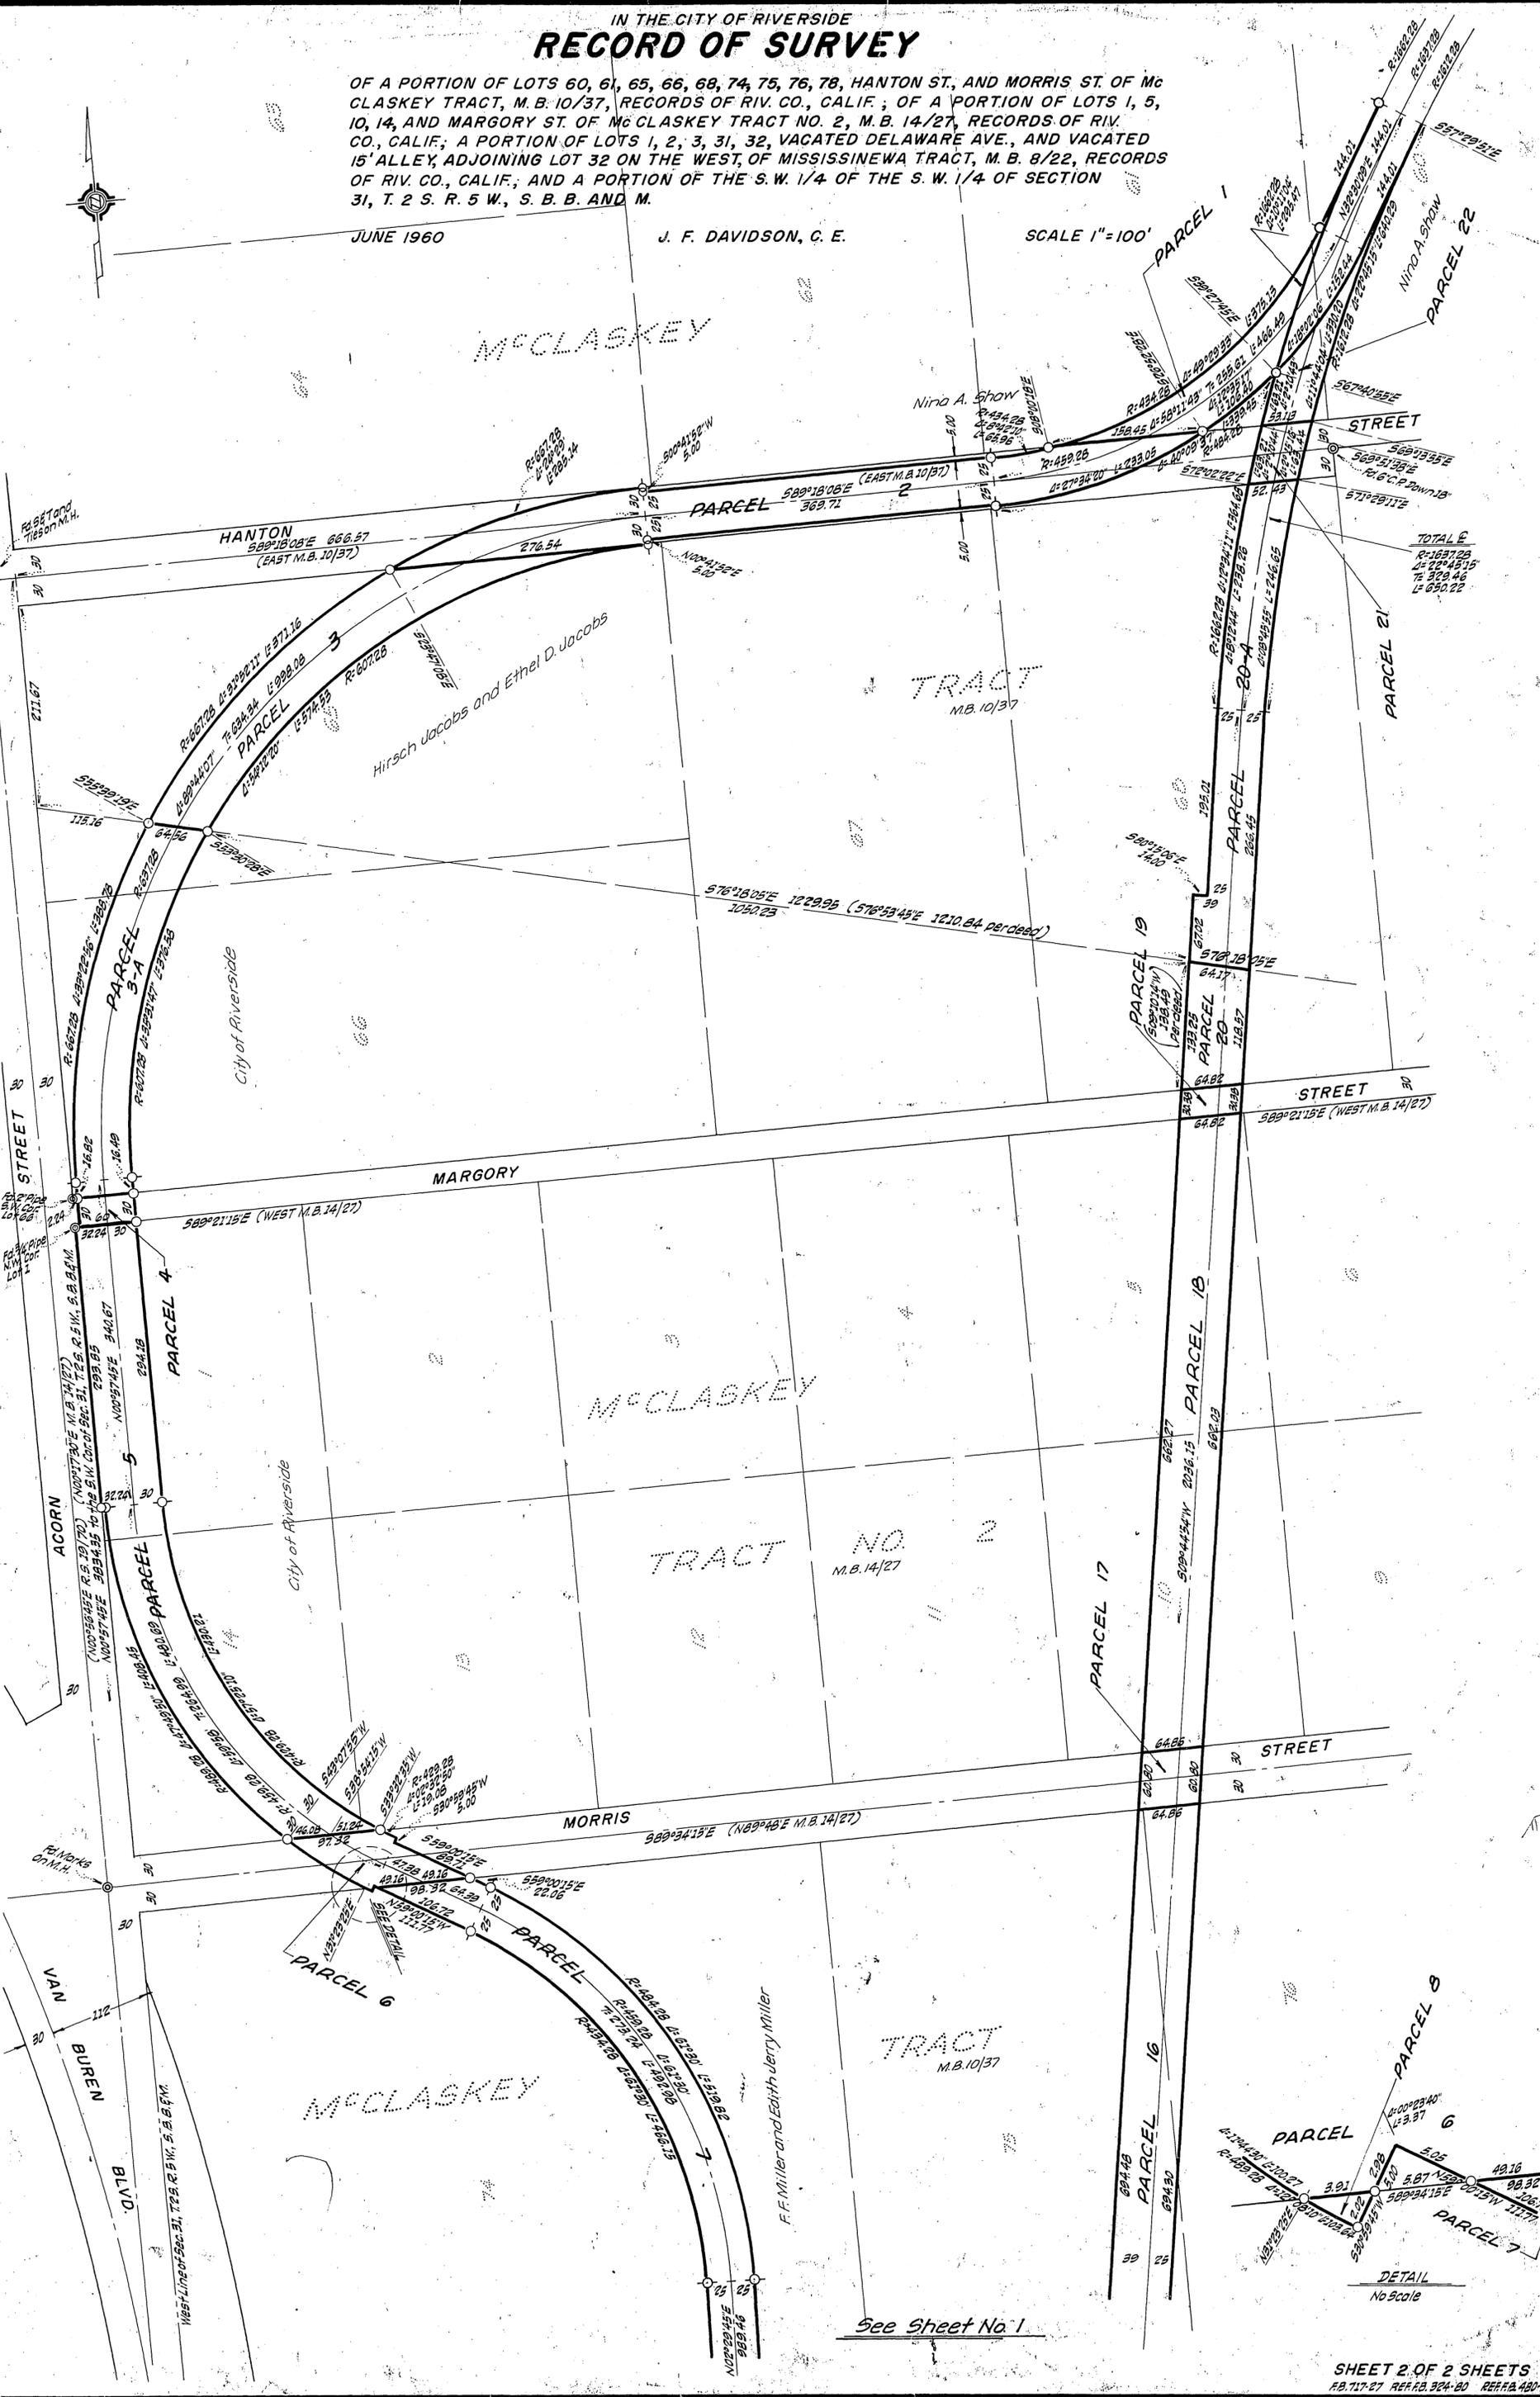

See Sheet No. 1