

IN THE CITY OF RIVERSIDE RECORD OF SURVEY


OF A PORTION OF NE1/4 OF THE NW1/4 SEC. 34
T.2S., R.5W., S.B.B.&M., AND A PORTION OF LOT 249
S.C.C.A. LANDS M.B. 7 PAGE 3 THEREOF RECORDS
OF SAN BERNARDINO COUNTY, CALIFORNIA.

Filed for Record at request of County Surveyor this 9 day of
Nov., 1960 at 4:30 P.M. in Book 32
of Record of Survey at Page 85
Fee \$ 5.00 No. _____

JACK A. ROSS County Recorder


By William D. Balogh Deputy

-BY-
ALBERT A. WEBB ASSOCIATES
CIVIL ENGINEERS
April 1960

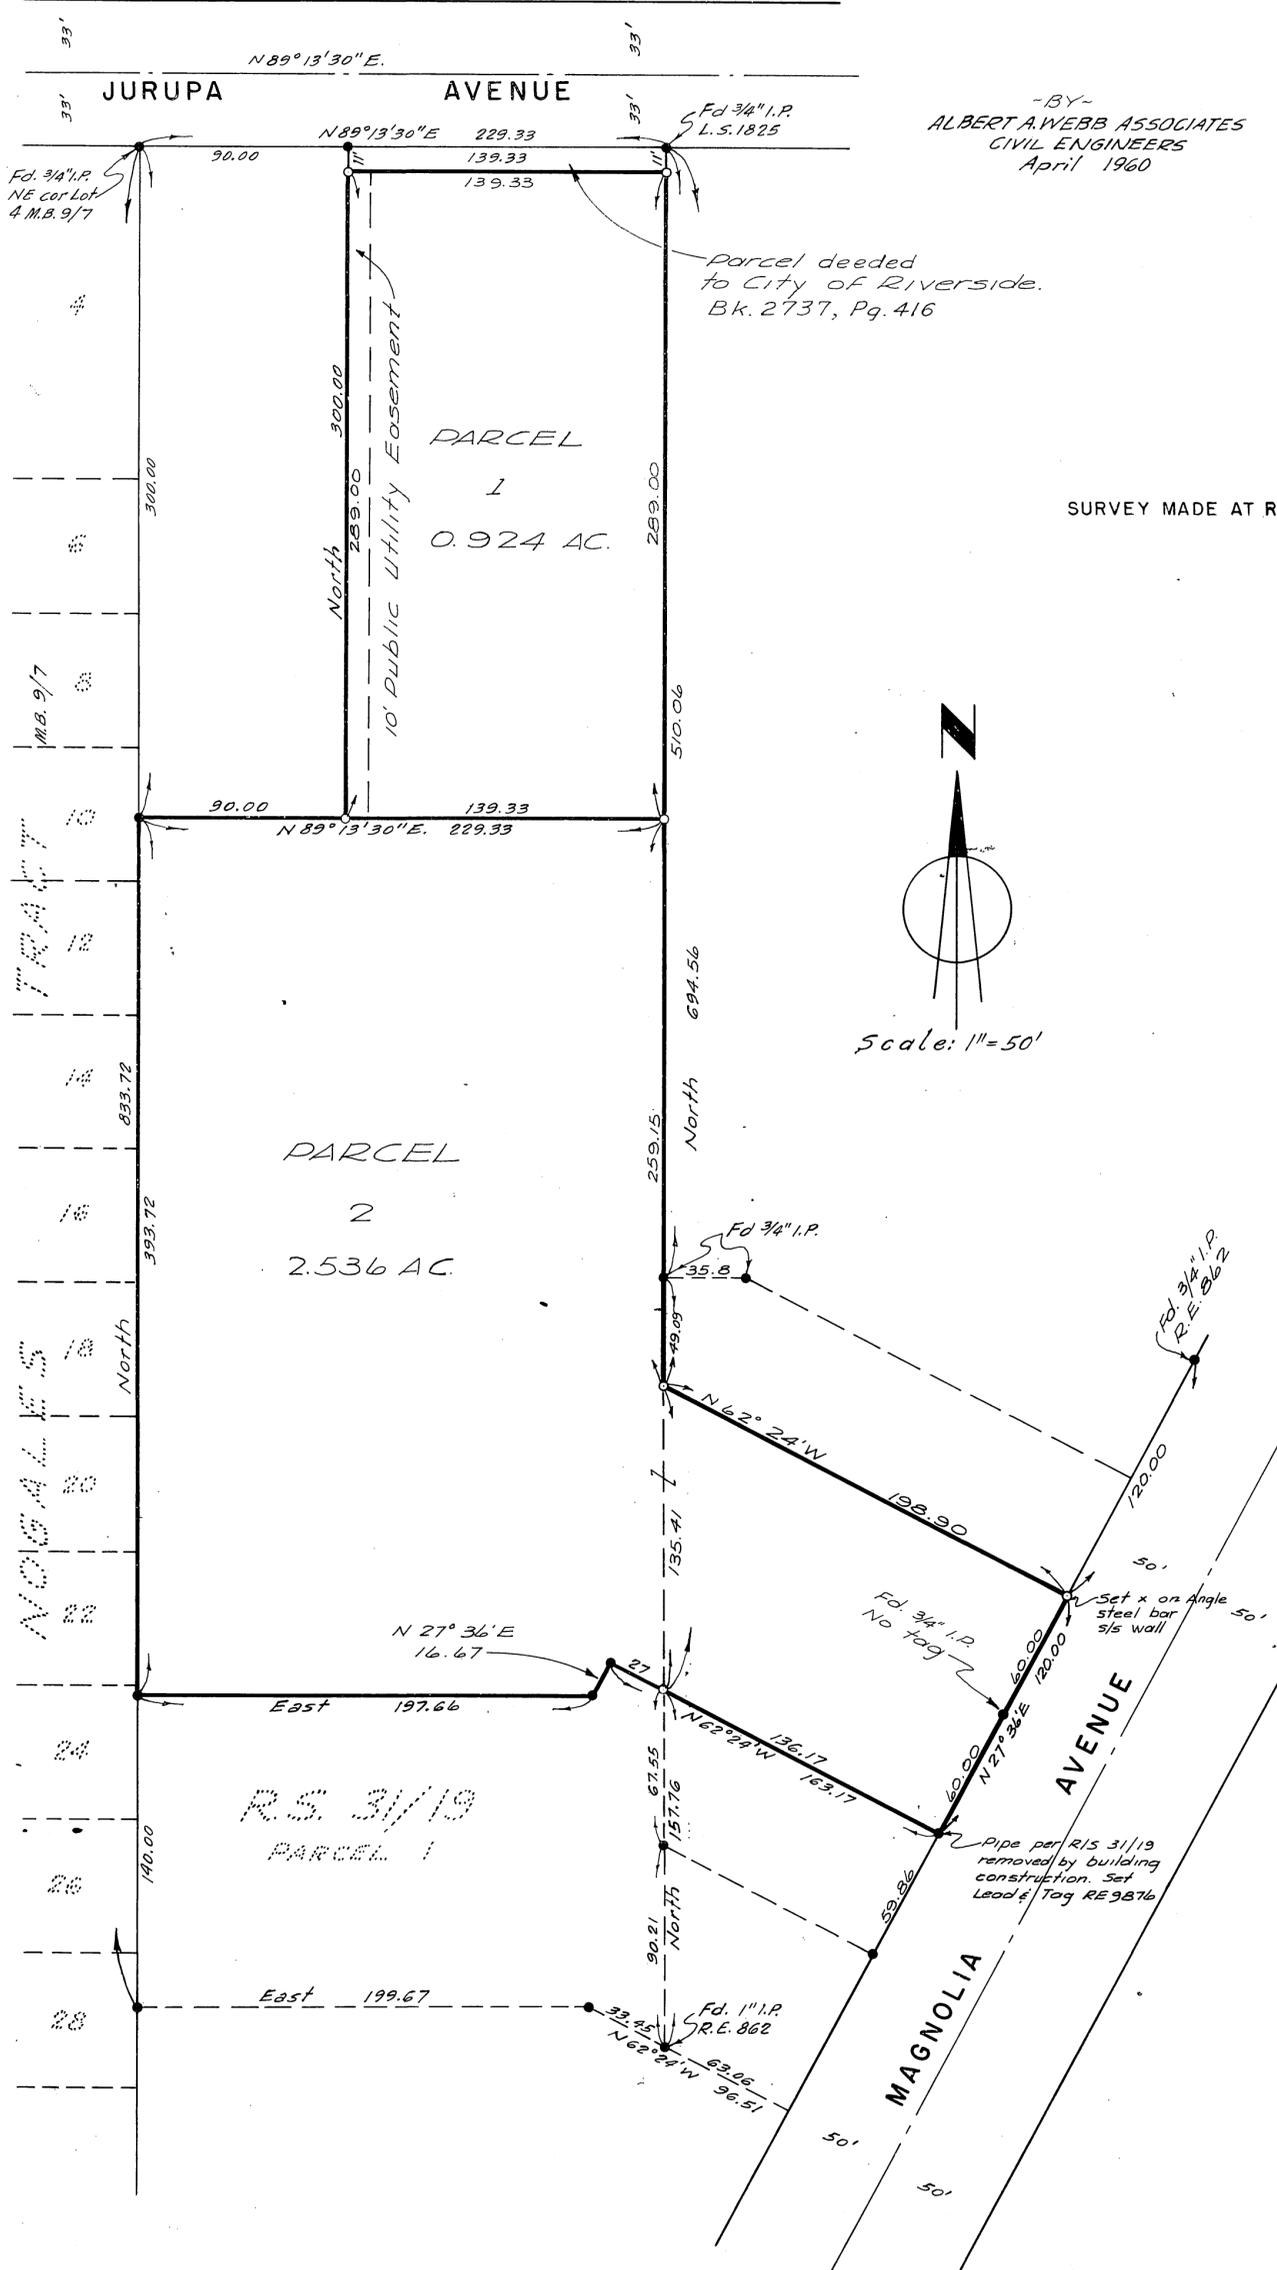

Parcel deeded to City of Riverside.
Bk. 2737, Pg. 416

SURVEY MADE AT REQUEST OF CARL L. GRANT

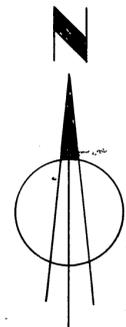

Scale: 1" = 50'

ENGINEER'S CERTIFICATE

This map correctly represents a survey made by me or under my direction in accordance with the requirements of Chapter 15 of Division 3 of the Business and Professions Code at the request of CARL L. GRANT in April 1960.

Ernest N. Webb
Registered Civil Engineer No. 9876

ENGINEER'S NOTES

- Bearings are based on the West Line Parcel 1 being North as shown on R.S. 31/19. Records of Riverside County, California.
- Indicates 3/4" I.P. tagged R.E. 9876 set unless noted otherwise.
- Indicates 3/4" I.P. Found, tagged R.E. 9876 unless noted otherwise.

COUNTY SURVEYOR'S CERTIFICATE

This map has been examined for conformance with the requirements of Chapter 15 of Division 3 of the Business and Professions Code this 9 day of November 1960.

A.C. KEITH County Surveyor
By C. T. Worsley Deputy