



IN THE COUNTY OF RIVERSIDE, CALIFORNIA RECORD OF SURVEY

OF LOT 4, BLOCK 19 LA GRANADA TRACT
PER MAP BOOK 12, PAGES 42-51 RECORDS
OF RIVERSIDE COUNTY, CALIFORNIA,
IN RANCHO LA SIERRA SEPULVEDA.

ALBERT A. WEBB ASSOCIATES
CIVIL ENGINEERS
RIVERSIDE CALIFORNIA
NOVEMBER, 1960

Filed for Record at request of County Surveyor this 7 day of
December, 1960 at 4:30 P.M. in Book 12
of Record of Survey of Page 97
Fee \$5.00 No. 100772

JACK A. ROSS County Recorder
By William R. Deigh Deputy

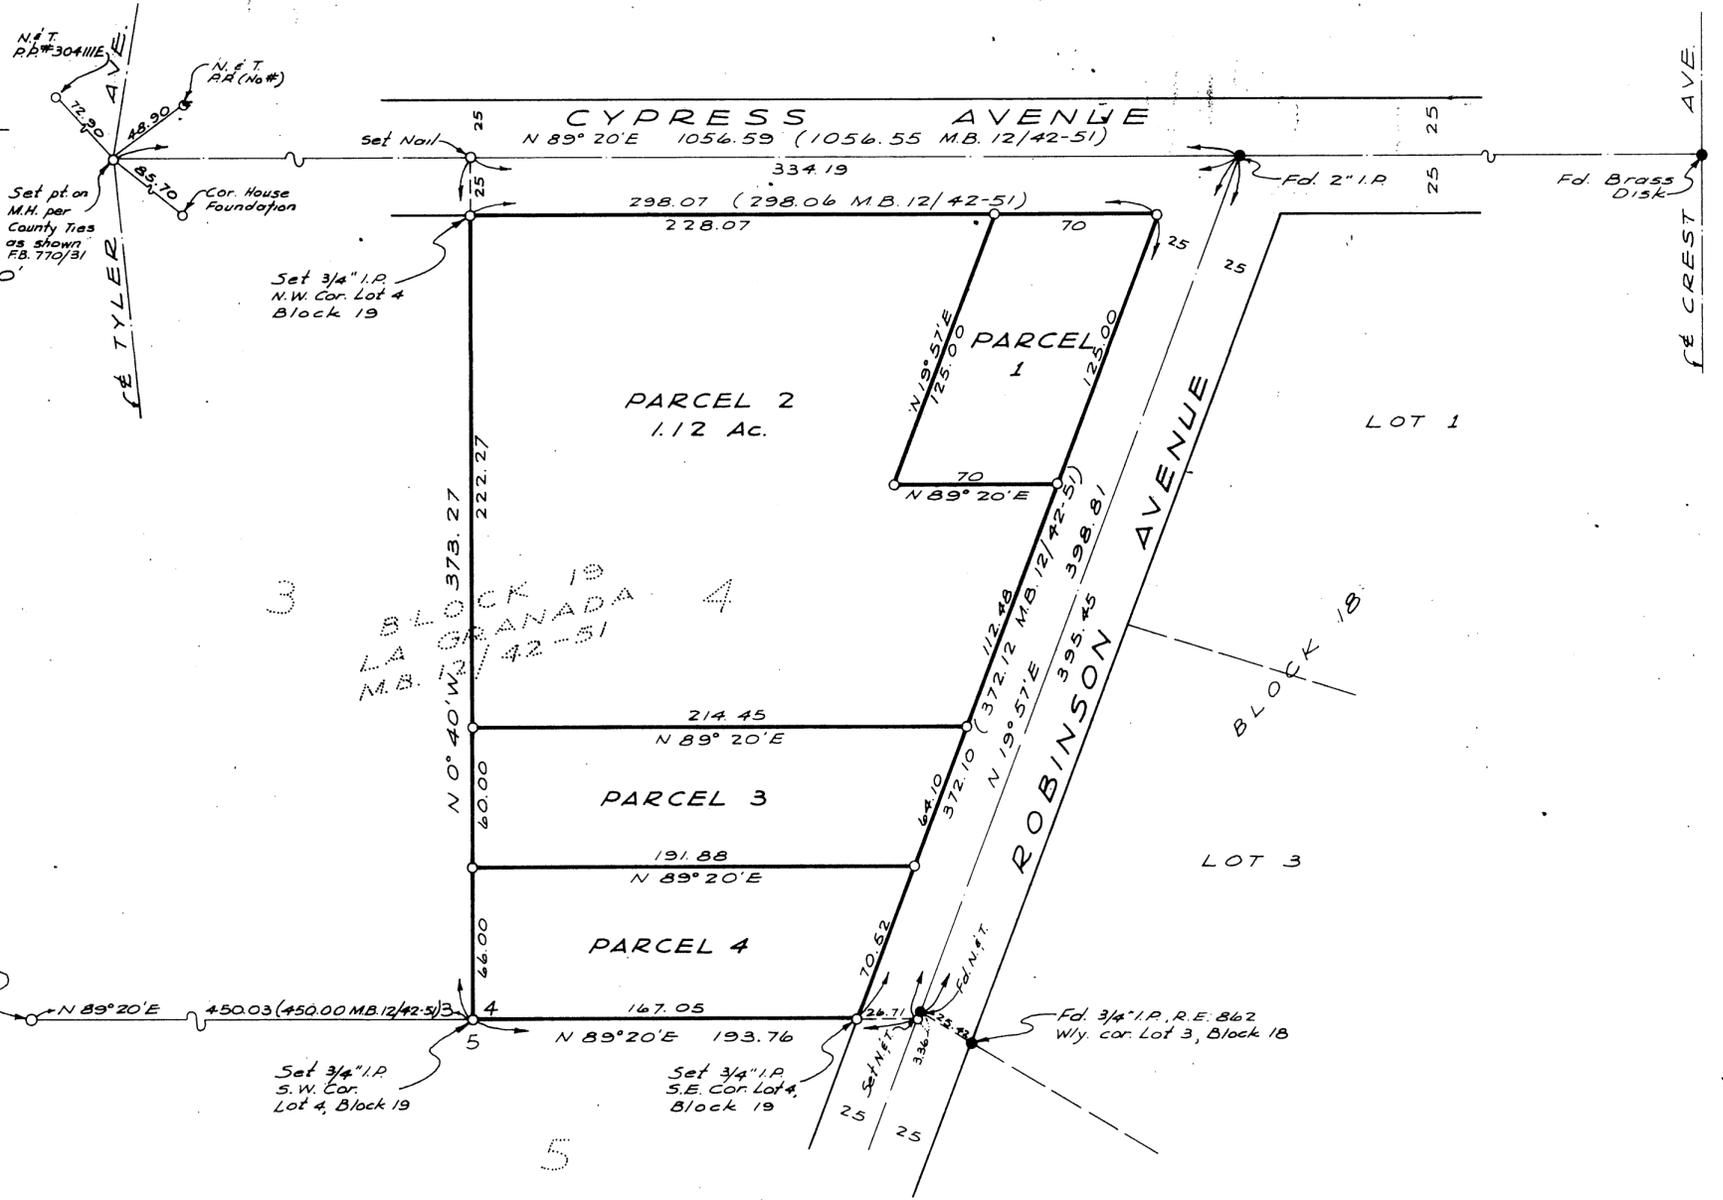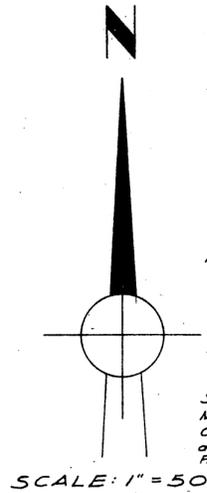

SURVEYED AT THE REQUEST
OF JAMES E. MILLER.

ENGINEER'S CERTIFICATE

This map correctly represents a survey made by me or under my direction
in conformance with the requirements of Chapter 15 of Division 3
of the Business and Profession Code at the request of
James E. Miller in October, 1960.

Ernest H. Webb
Registered Civil Engineer No 9876

ENGINEER'S NOTE:

- 1 - Basis of bearings is the center-line of Cypress Avenue taken as N 89° 20' E as shown on La Granada M.B. 12, Pages 42-51, Records of Riverside County, California.
- 2 - Found monuments as noted at all points shown thus ●
- 3 - Set 3/4" I.P. tagged R.E. 9876 at all points shown thus ○

COUNTY SURVEYOR'S CERTIFICATE

This map has been examined for conformance with the requirements of
Chapter 15 of Division 3 of the Business and Profession Code
this 7th day of December

A.C. KEITH County Surveyor
By G. T. Worsley Deputy