

34/3
R/S 34/3

RECORD OF SURVEY

DESCRIPTION OF PROPERTY SURVEYED

BEING A PORTION OF BLOCKS 7, 9, 11, 13, 14, 15, 16, 19, 20, 23, AND 27 OF LA SIERRA GARDENS AS SHOWN IN MAP BOOK II PAGES 42-50 RECORDS OF RIVERSIDE COUNTY CALIFORNIA.

by
Riverside County Flood Control And Water Conservation District

Filed for record at the request of County Surveyor this 8th day of May 1961 at 4:30 P M in book 34 of Record of Survey of page's 34, 5 & 6
Fee None
No 39131
By Jack A. Ross County Recorder
O. G. Wheat Deputy


ENGINEER'S CERTIFICATE

This map correctly represents a survey made by me or under my direction in conformance with the requirements of Chapter 15 of Division 3 of the Business and Profession Code at the request of Riverside County Flood Control & Water Conservation District in March 1961.

John W. Bryant
Chief Engineer R.C.F. No. 8822

NOTE

THE PURPOSE OF THIS MAP IS TO DELINEATE CERTAIN PARCELS OF LAND INCLUDED WITHIN THE RIGHT OF WAY OF A PORTION OF THE LA SIERRA STORM CHANNEL.

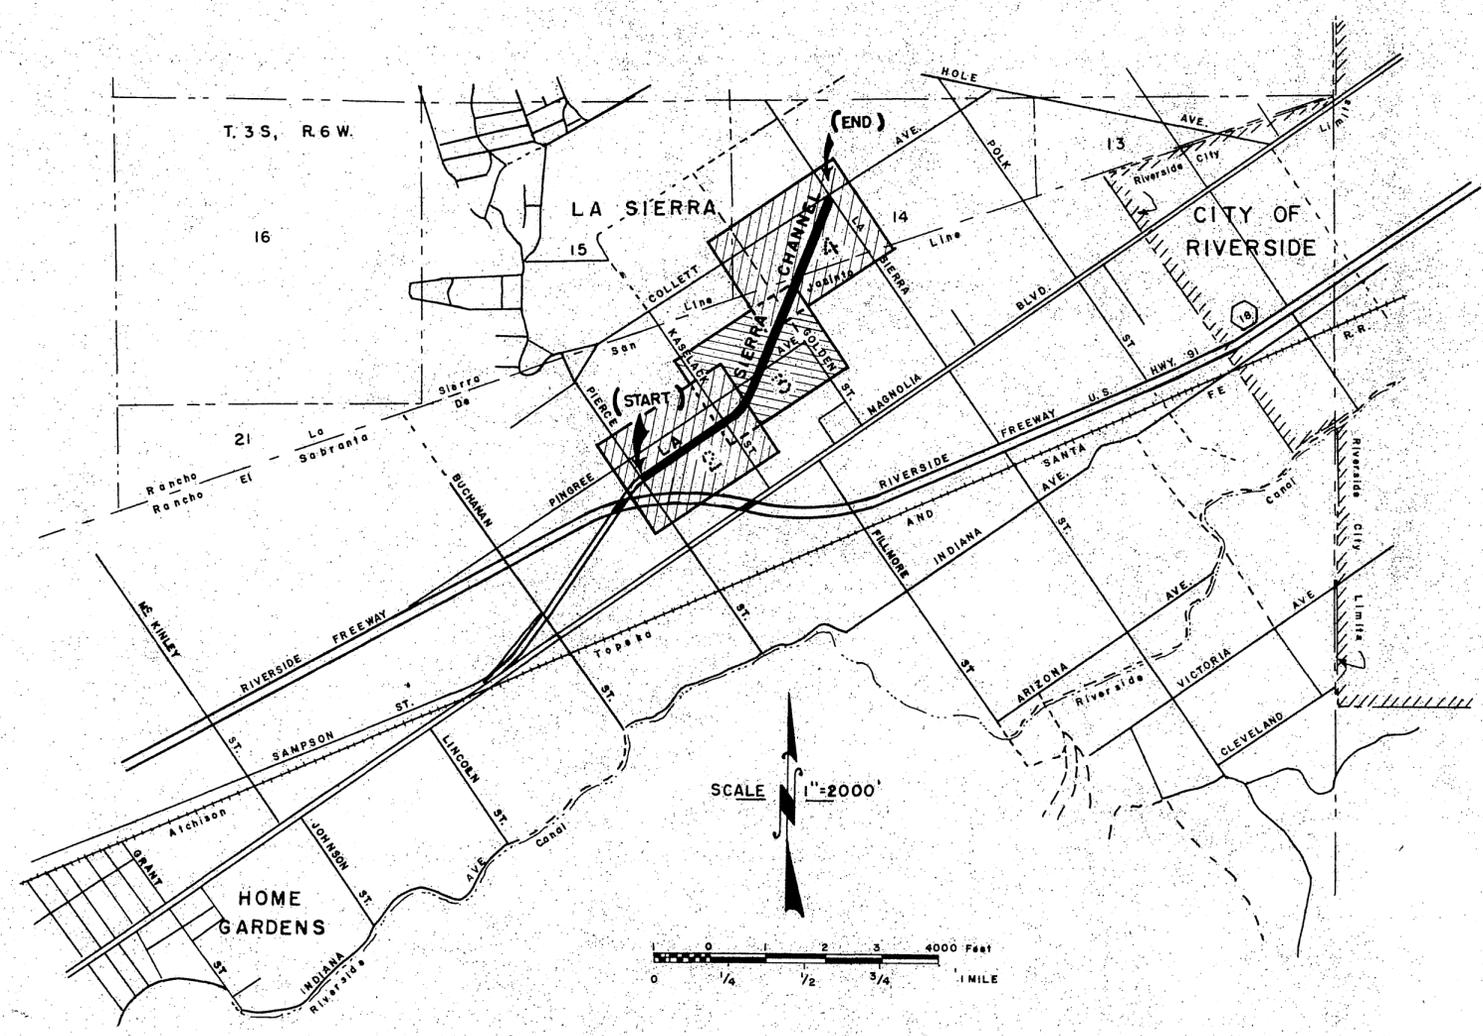

ENGINEER'S NOTE

1. BASIS OF BEARINGS for this Survey is the centerline of Pierce Street (N 34° 19' 05" W) as shown in R.S. 31 / 91 Riverside County California.
2. Iron Pipe or monuments found shown thus
3. Monuments set are 6" Round Concrete with Brass tag mkd. R.C.F.C. & W.C.D. shown thus
4. nothing set position determined by Calculation unless otherwise noted. shown thus

COUNTY SURVEYOR'S CERTIFICATE


This map has been examined for conformance with the requirements of Chapter 15 of Division 3 of the Business and Professions Code this 8th day of May 1961

A.C. Keith
County Surveyor
By C. T. Jorale
Deputy

RS 34/3

34/4

RECORD OF SURVEY

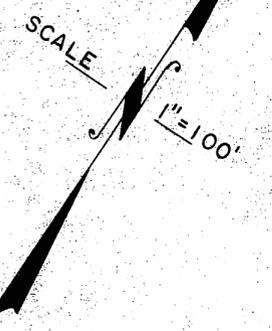

PARCEL NO.
1060-1C
SEE R. 9.31/91

Fd. 1 1/4" I.P.
Fd. Brass Mon.
Fd. 1 1/4" I.P.

Fd. N&T

Fd. 2" I.P.


Fd. 2" I.P.

Fd. 2" I.P.

Fd. Brass Cap Set
in Conc. State Hwy. Mon.

Fd. 3/4" I.P.

MAGNOLIA AVENUE

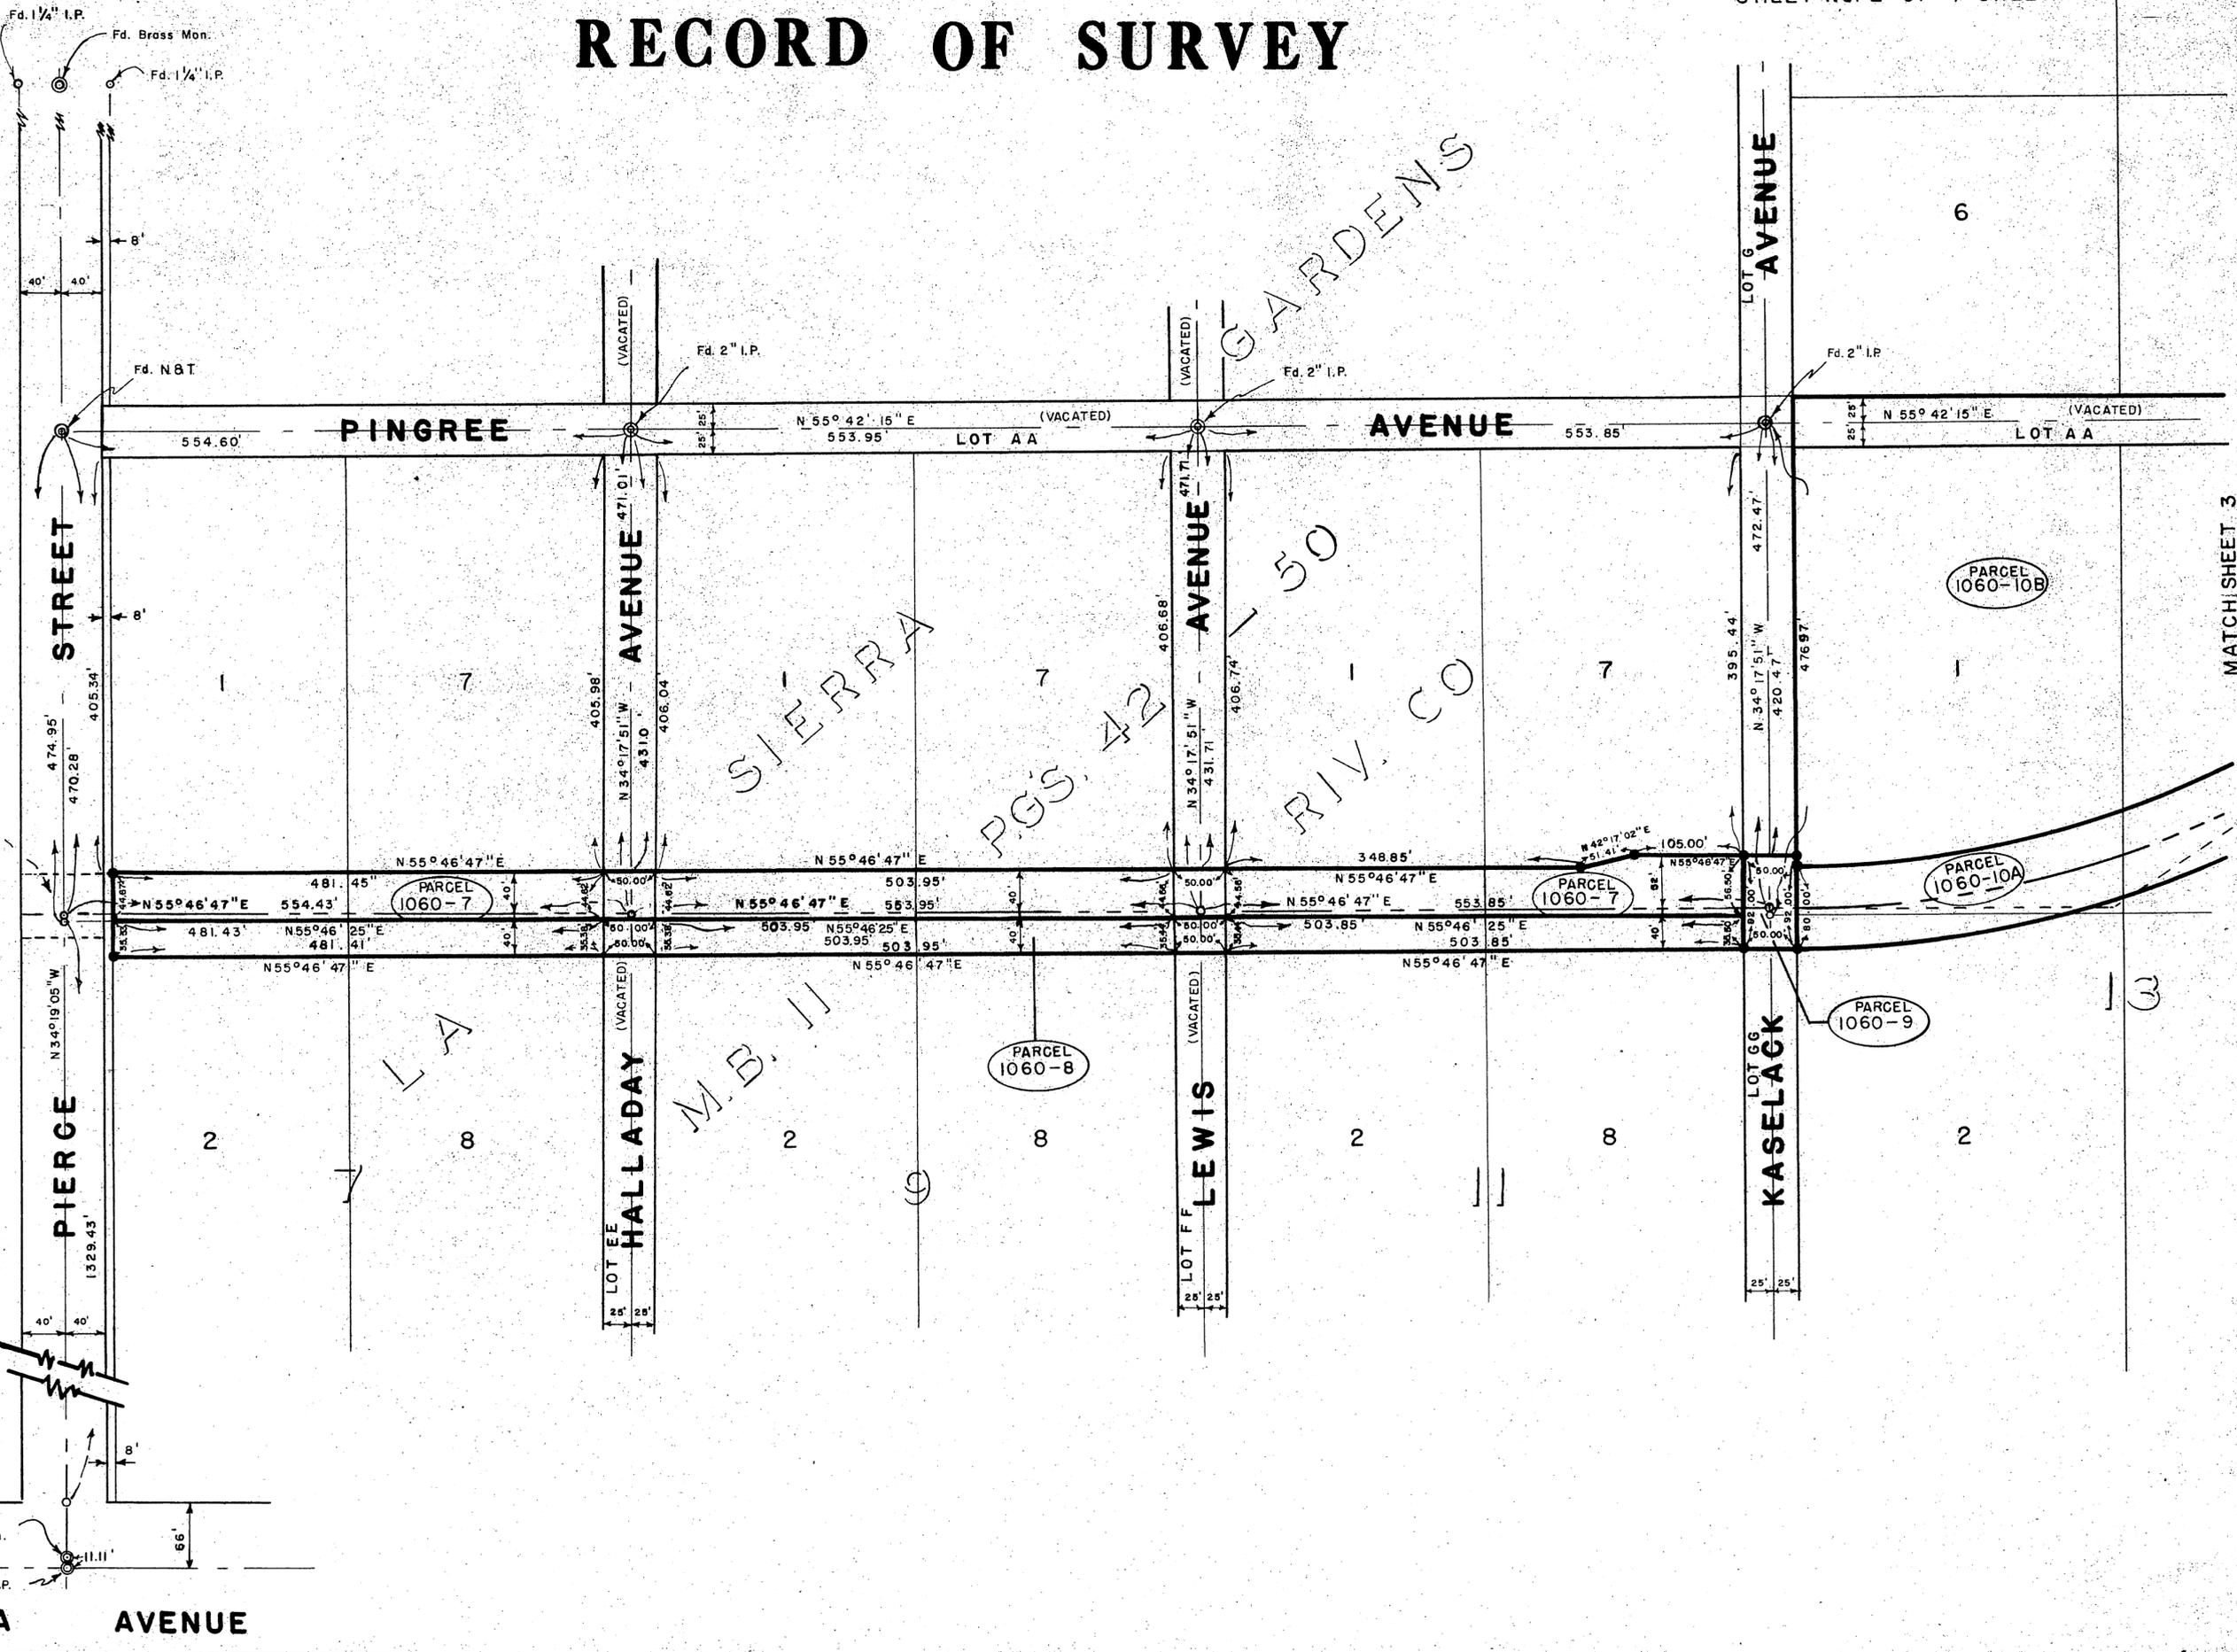

MATCH SHEET 3

RS 34/4

RECORD OF SURVEY

34/5
R/S 34/5



Fd. 2" I.P. E. KASELACK AND COLLETT AVE.

Fd. 2" I.P. E. MORTON & COLLETT AVE.

Fd. 2" I.P. E. SIMMONS & COLLETT AVE.

Fd. 2" I.P.

SIERRA M.B. II PGS. 42
RIV. CO

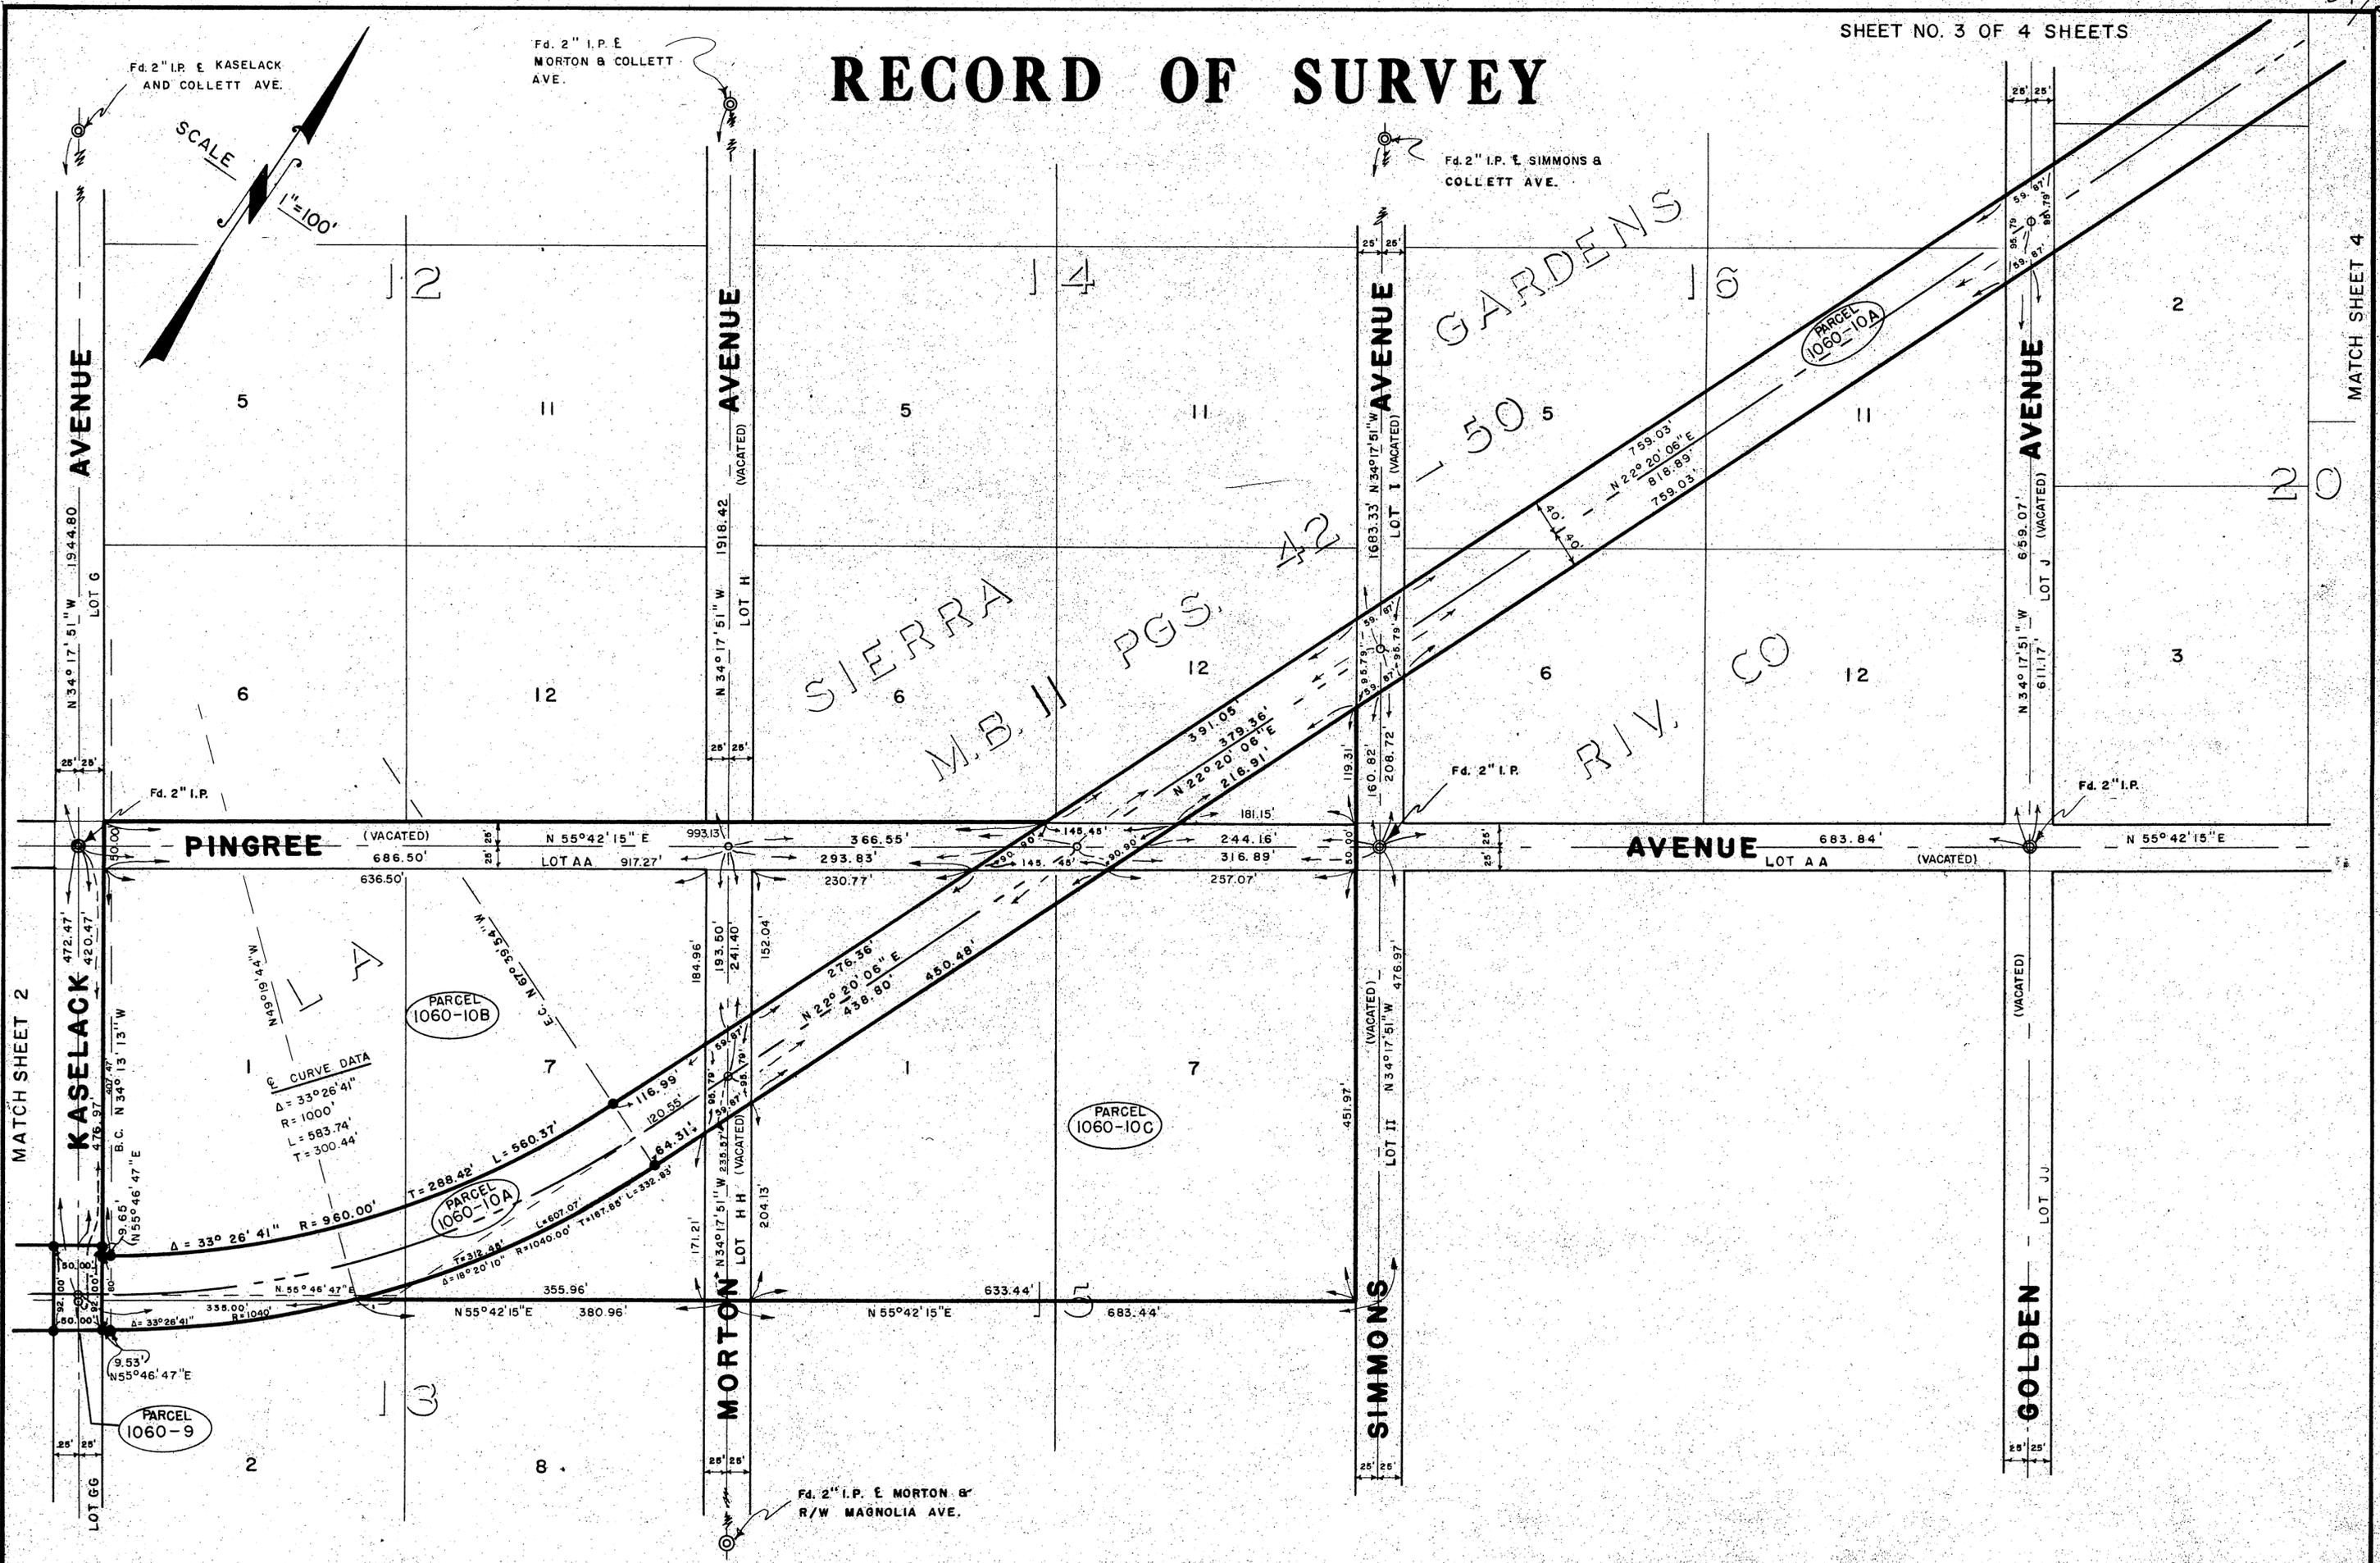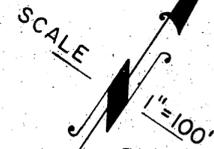




MATCH SHEET 2

MATCH SHEET 4

R/S 34/5

RECORD OF SURVEY

R/S 34/6

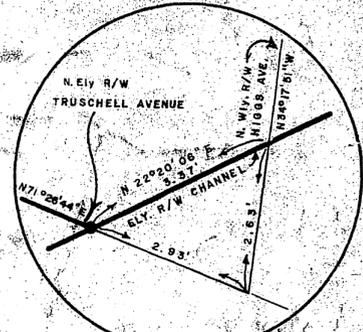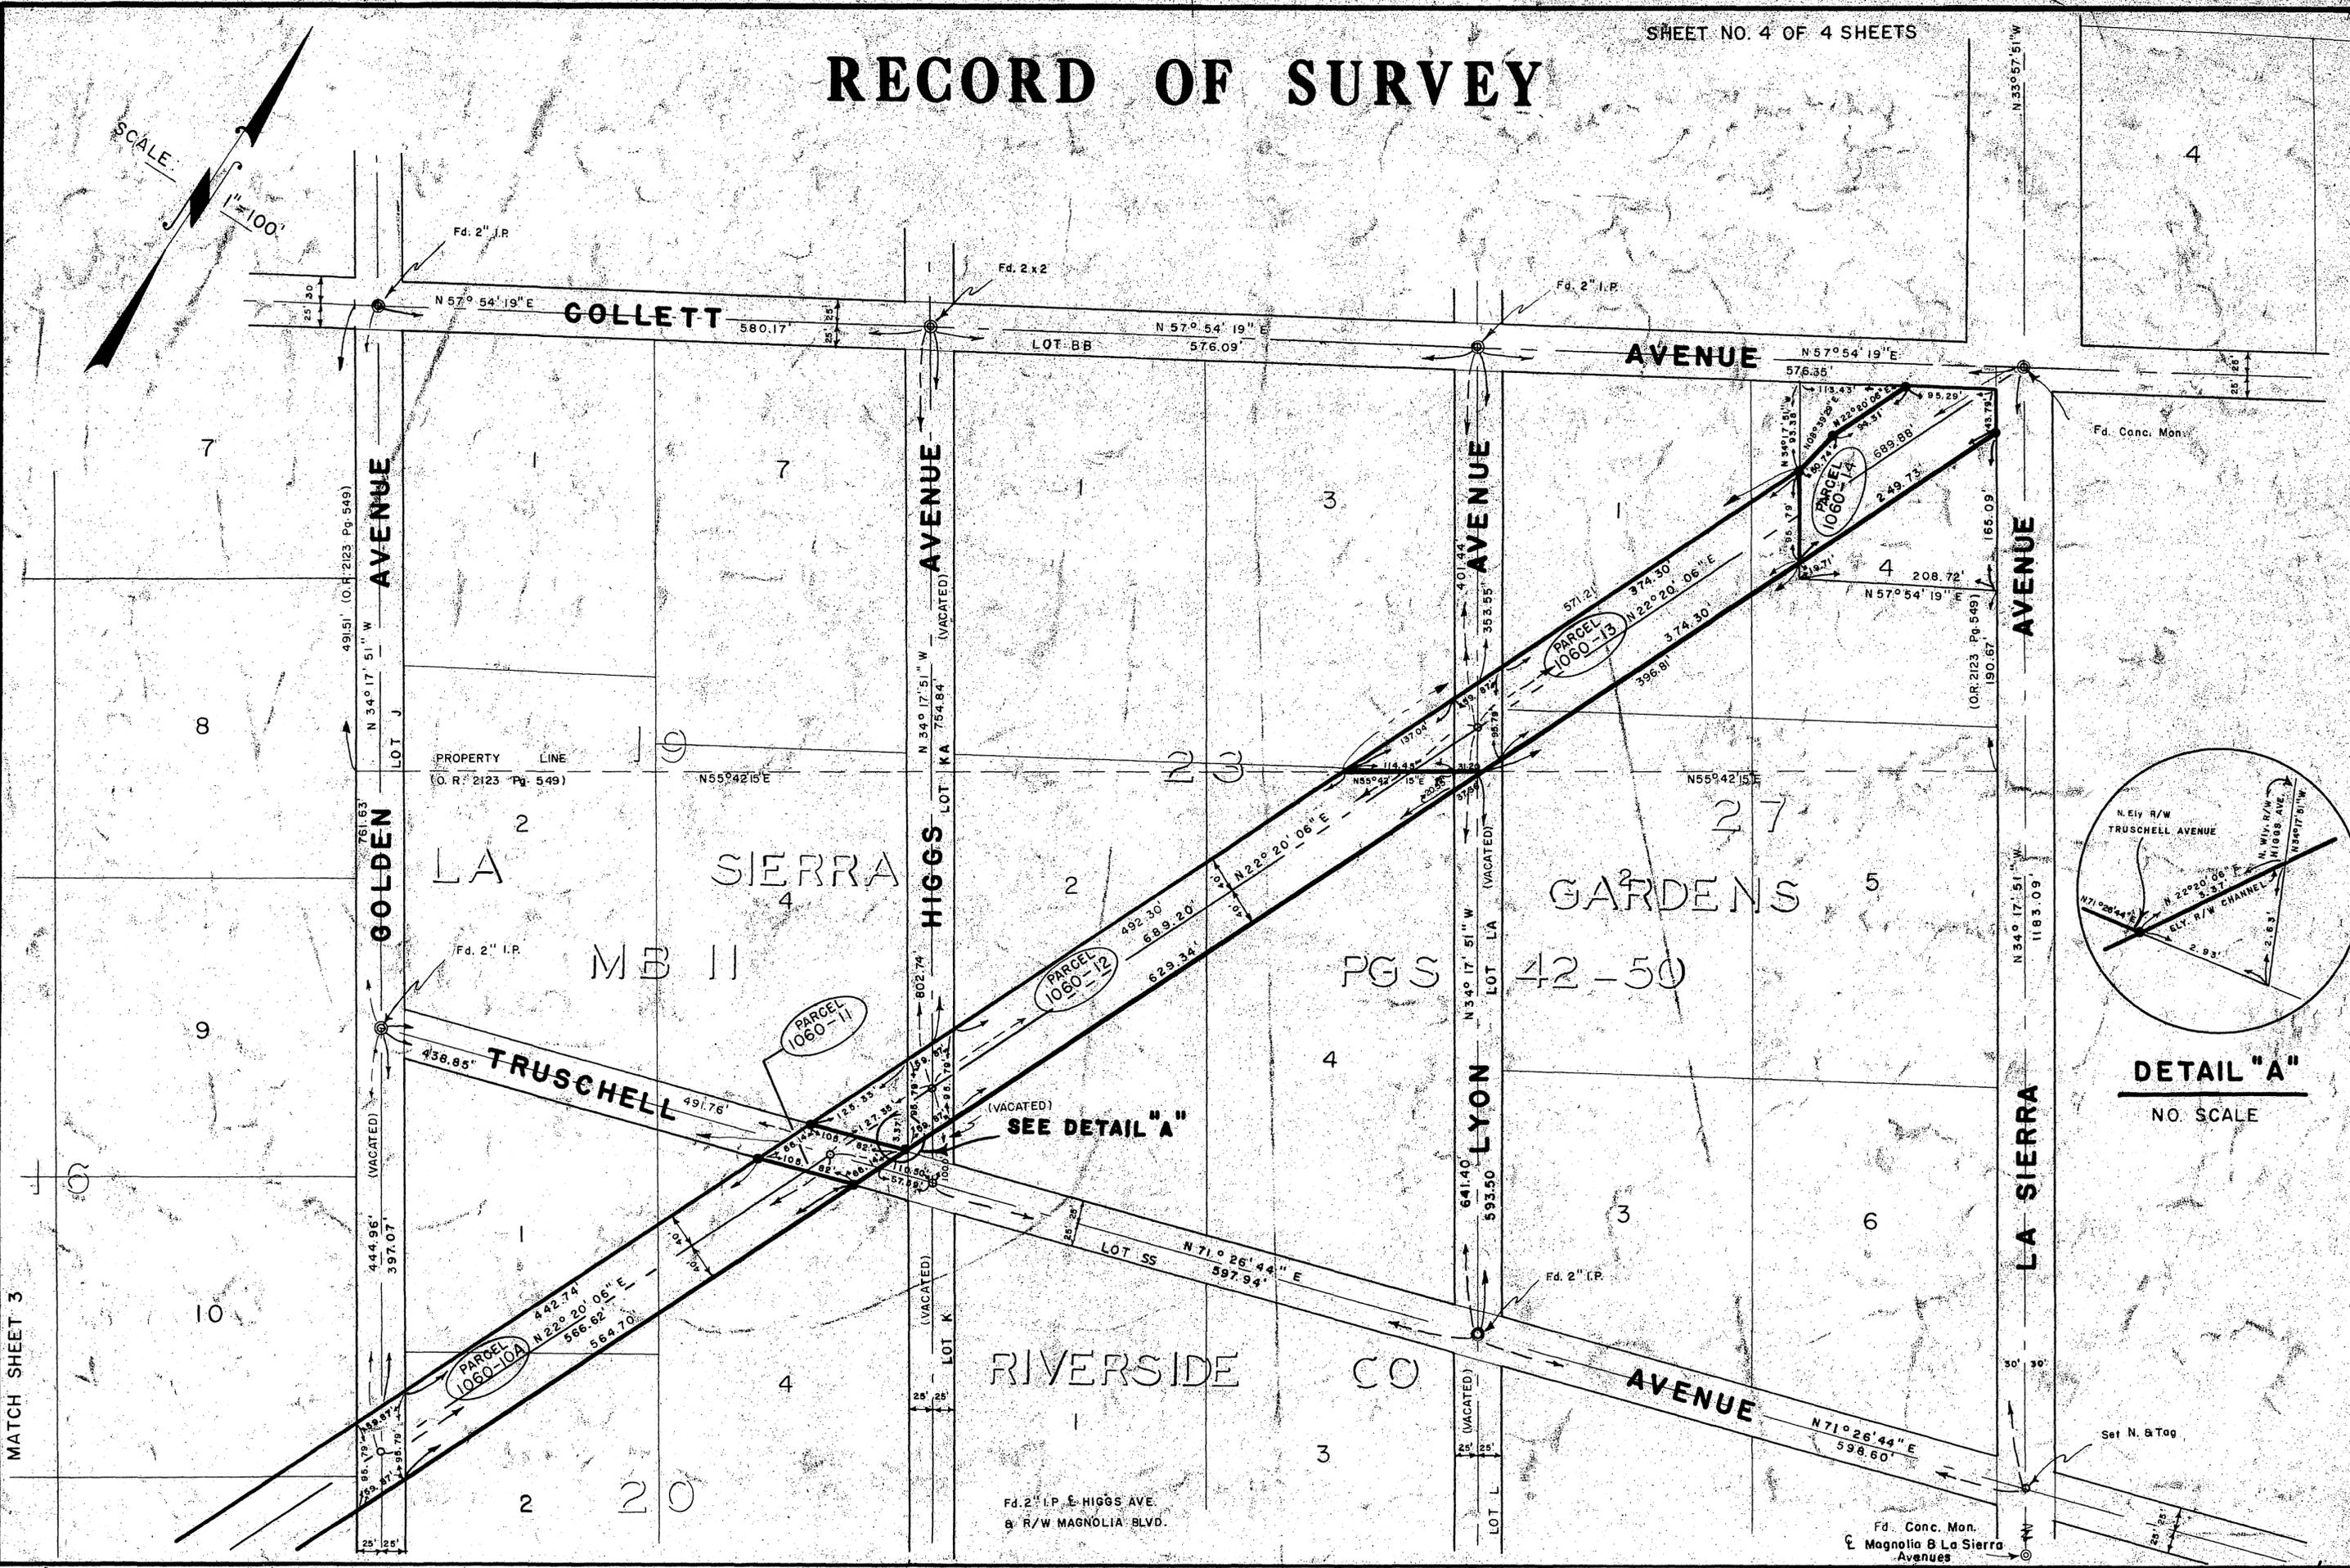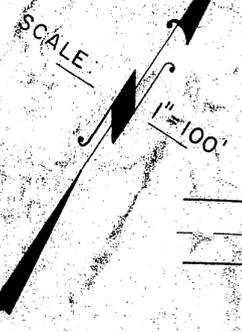

MATCH SHEET 3

Fd. 2" I.P. & HIGGS AVE.
 & R/W MAGNOLIA BLVD.

Fd. Conc. Mon.
 Magnolia & La Sierra Avenues