

IN THE CITY OF RIVERSIDE

# RECORD OF SURVEY

OF THE WEST ONE-HALF OF THE WEST ONE-HALF OF THE SOUTHEAST ONE-QUARTER OF THE SOUTHWEST ONE-QUARTER OF SECTION 34, TOWNSHIP 2 SOUTH, RANGE 5 WEST, S. B. B. AND M.

AUGUST 1961

J. F. DAVIDSON, C.E.



SCALE 1"=100'

Filed for record at the request of County Surveyor this 22 day of September, 1961 at 11:30 A.M. in Book 35 of Record of Survey at Page 4

Fee \$ 5.00

No. JACK A. ROSS County Recorder

By William H. Bligh Deputy

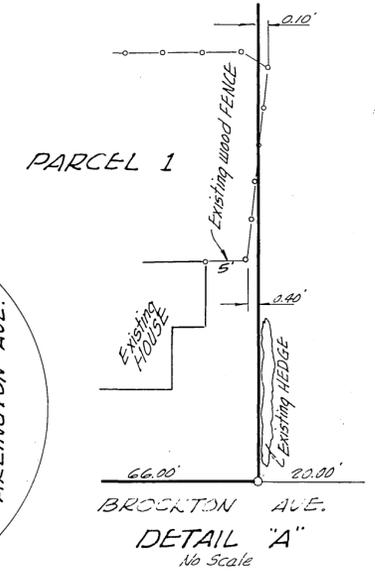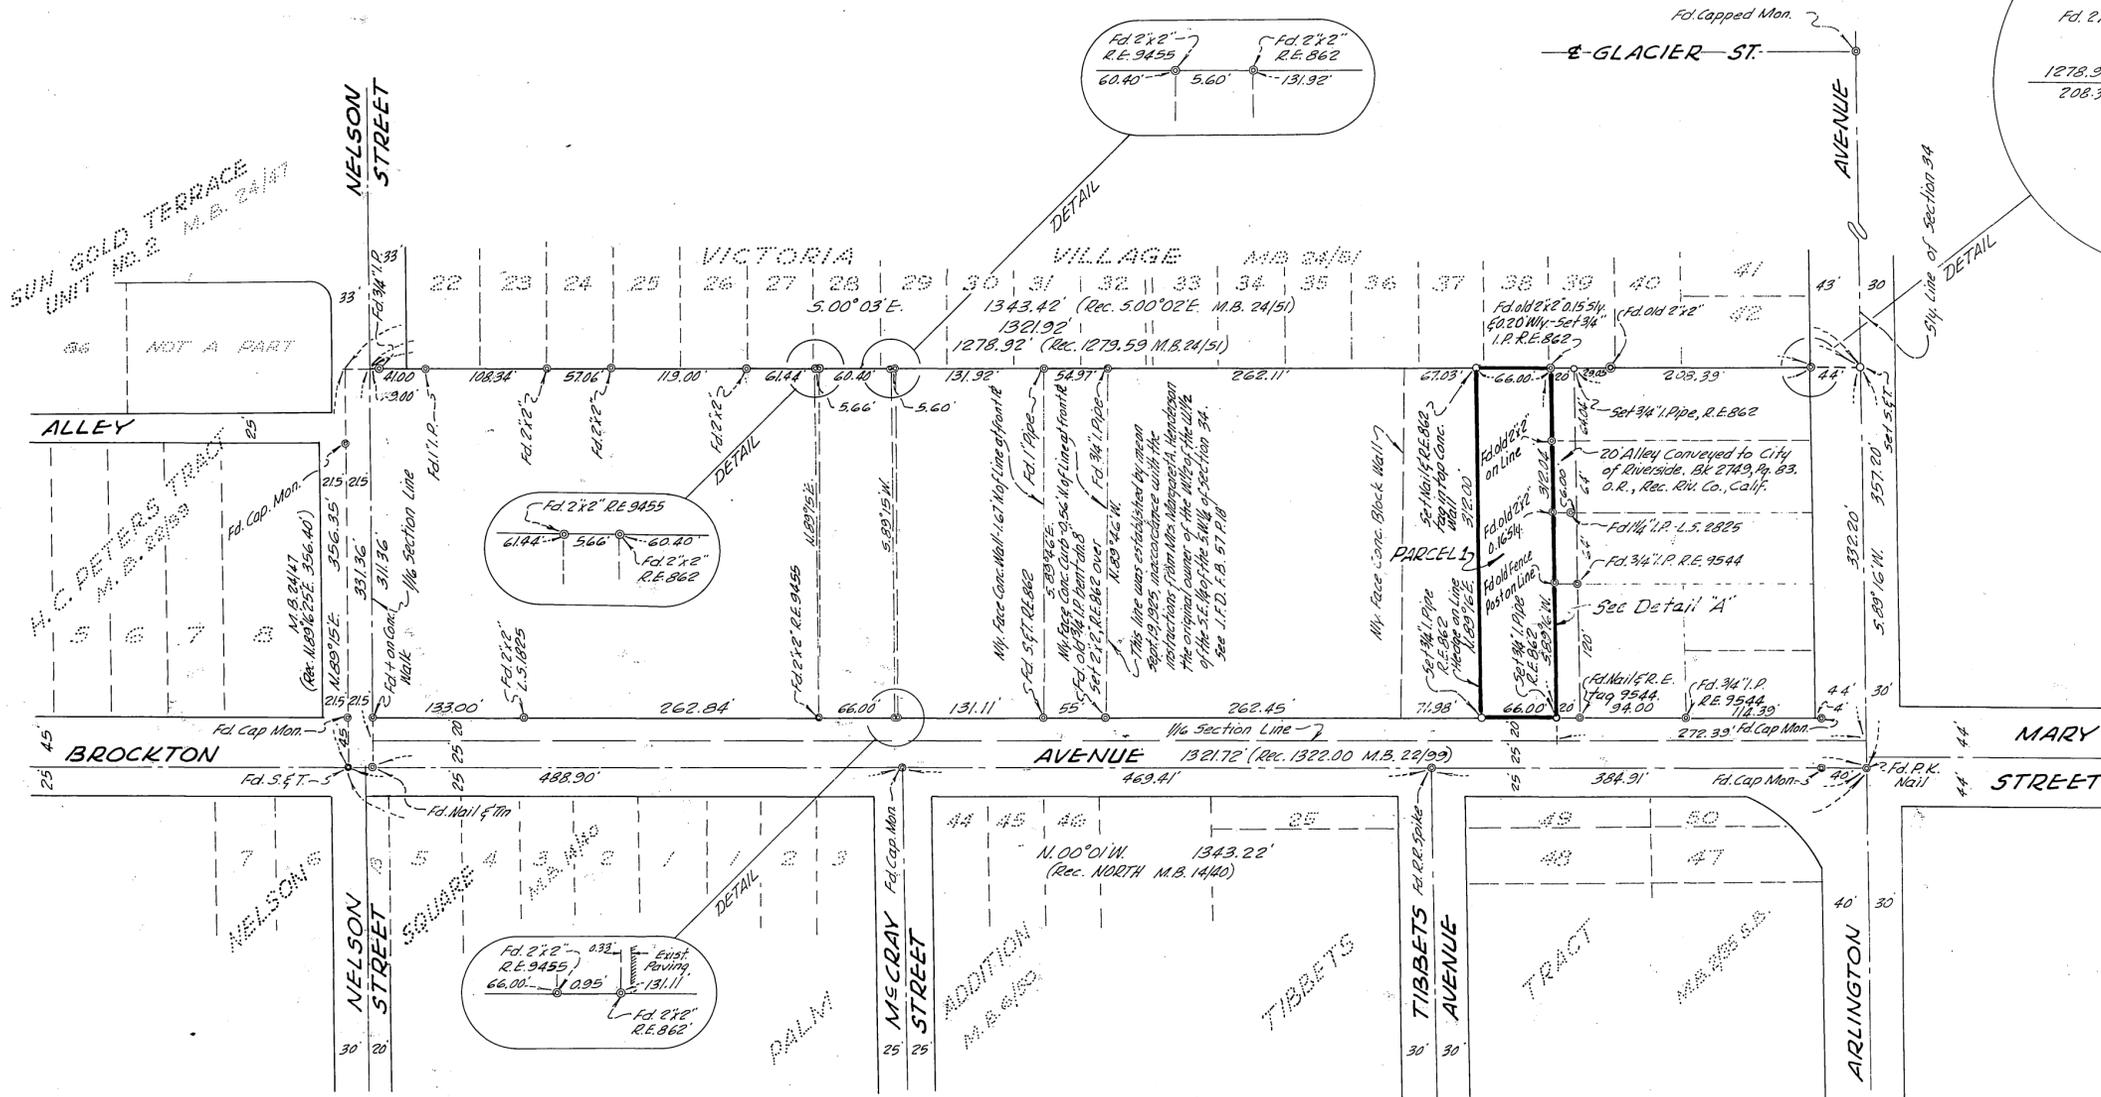

SURVEY MADE AT THE REQUEST OF: CLEMENS, COOPER, AND KIRCHER

### ENGINEER'S CERTIFICATE

This map correctly represents a survey made by me or under my direction in conformance with the requirements of Chapter 15 of Division 3 of the Business and Professions Code at the request of Clemens, Cooper, and Kircher in Jan. and Aug., 1961.

J. F. Davidson  
Registered Civil Engineer No. 862

### ENGINEER'S NOTE

Bearings are based on the center line of ARLINGTON AVENUE being  $N. 89^{\circ} 16' E.$  as shown on VICTORIA VILLAGE, M.B. 24, PG. 51, Records of Riverside County, California.

### COUNTY SURVEYOR'S CERTIFICATE

This map has been examined for conformance with the requirements of Chapter 15 of Division 3 of the Business and Professions Code this 22 day of September, 1961.

A.C. KEITH County Surveyor

By G. T. Worsley Deputy