

IN THE CITY OF RIVERSIDE


RECORD OF SURVEY

OF A PORTION OF LOTS 15, 16, 17, 20, 21 AND 26 OF TEQUESQUITE HEIGHTS, M.B. 10-31, RECORDS OF RIVERSIDE COUNTY, CALIFORNIA
 ALSO A PORTION OF LOT 11 OF THE CHURCH SUBDIVISION, M.B. 6-55, RECORDS OF RIVERSIDE COUNTY, CALIFORNIA
 ALSO A PORTION OF THE WEST ONE-HALF OF SECTION 31, T.25.R.4W, S.B.8&M. ALSO A PORTION OF LOTS 4, 5 AND 6 OF THE MARTIN & ORMAND TRACT, M.B. 6-84, RECORDS OF RIVERSIDE COUNTY, CALIFORNIA
 ALSO A PORTION OF LOT "A" OF UNIVERSITY MESA UNIT #91, M.B. 40-45 RECORDS OF RIVERSIDE COUNTY, CALIFORNIA
 ALSO A PORTION OF THE NORTH EAST ONE-QUARTER OF SECTION 36, T.25.R.5W, S.B.8&M. AND A PORTION OF LOT 8, BLOCK B, SUBDIVISION OF SECTION 30, T.25.R.4W, S.B.8&M, M.B. 2-37, RECORDS OF RIVERSIDE COUNTY, CALIFORNIA

FEBRUARY 1962

SCALE: 1" = 200'

J.F. DAVIDSON, CIVIL ENGINEER

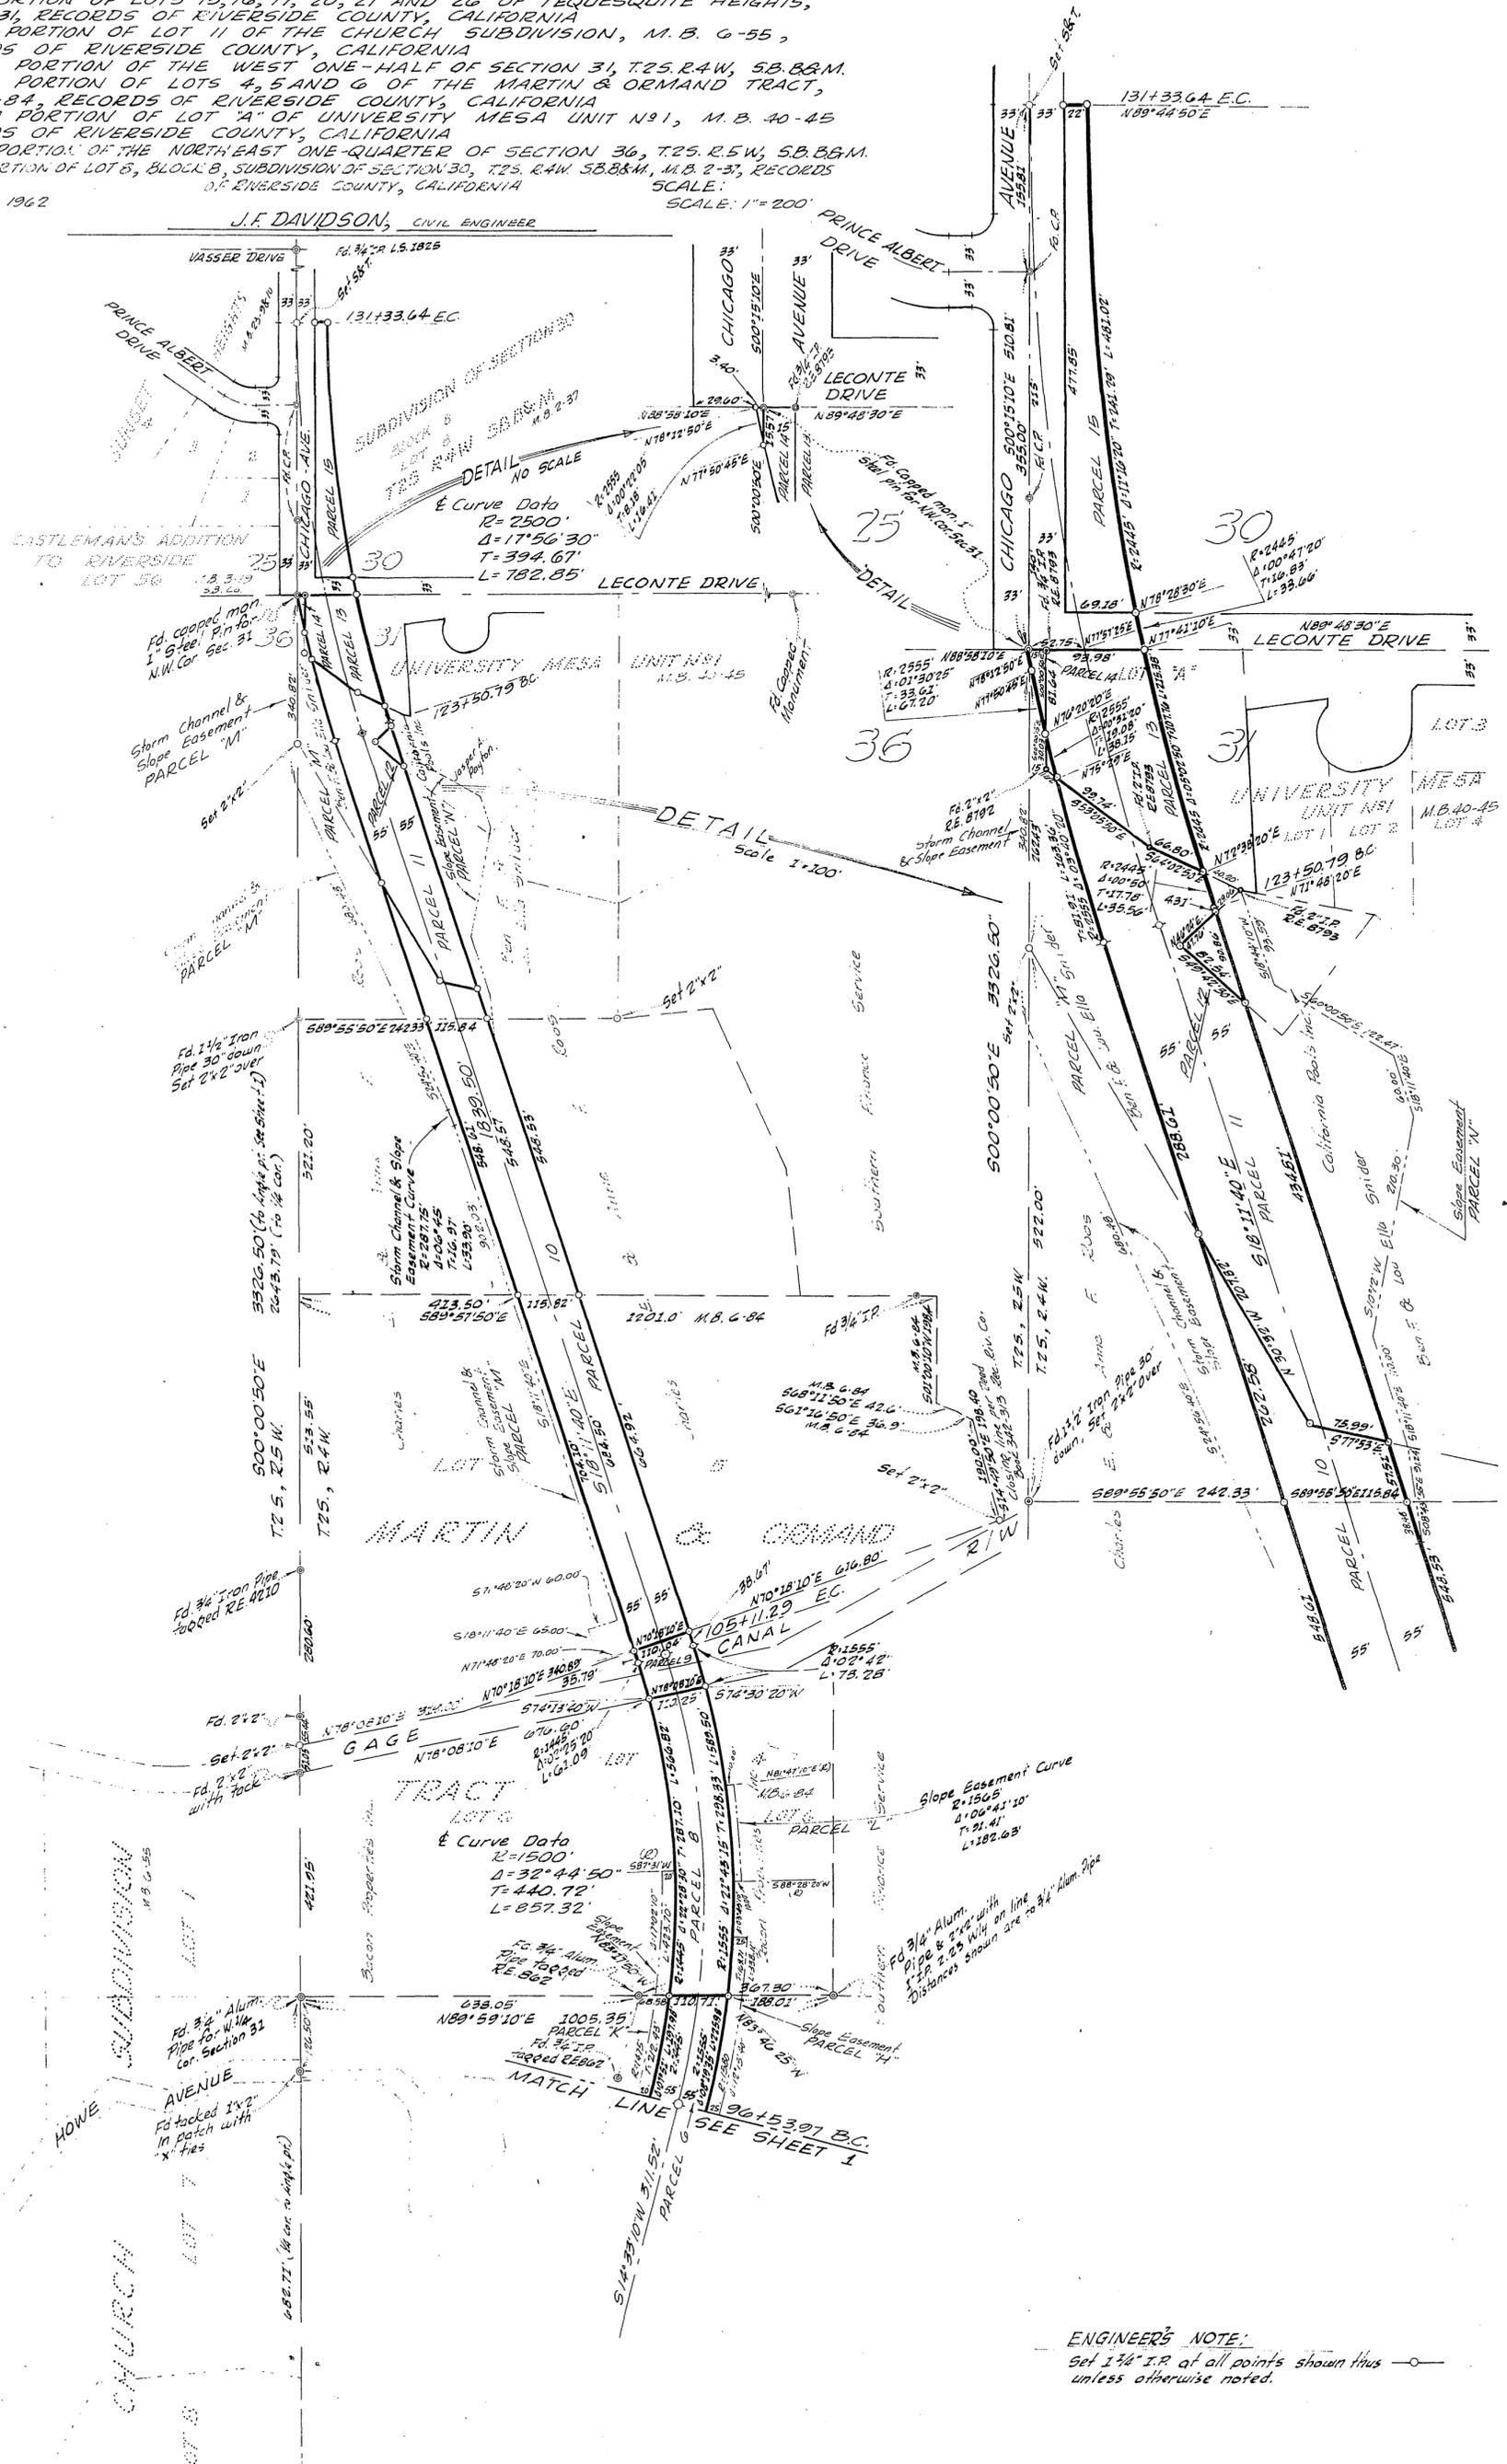

ENGINEER'S NOTE:
 Set 1 1/4" I.P. at all points shown thus unless otherwise noted.