

IN THE CITY OF RIVERSIDE

RECORD OF SURVEY

OF LOTS 75 AND 76 OF UNIVERSITY HILLS UNIT 2, M. B. 35/65-66, RECORDS OF RIVERSIDE CO., CALIF. AND LOT 77 OF UNIVERSITY HILLS UNIT 3, M. B. 35/67-68-69, RECORDS OF RIVERSIDE CO., CALIF. LOCATED IN SECTION 29, T.25. R. 4 W., S. B. B. AND M.

Filed for record at the request of County Surveyor this 13 day of April, 1962 at 1:30 P.M. in Book 36 of Record of Survey at Page 45.


Fee \$ 5.00 No. 3110

JACK A. ROSS County Recorder

By William D. Raleigh Deputy

J. F. DAVIDSON, C. E.

SCALE 1"=60'

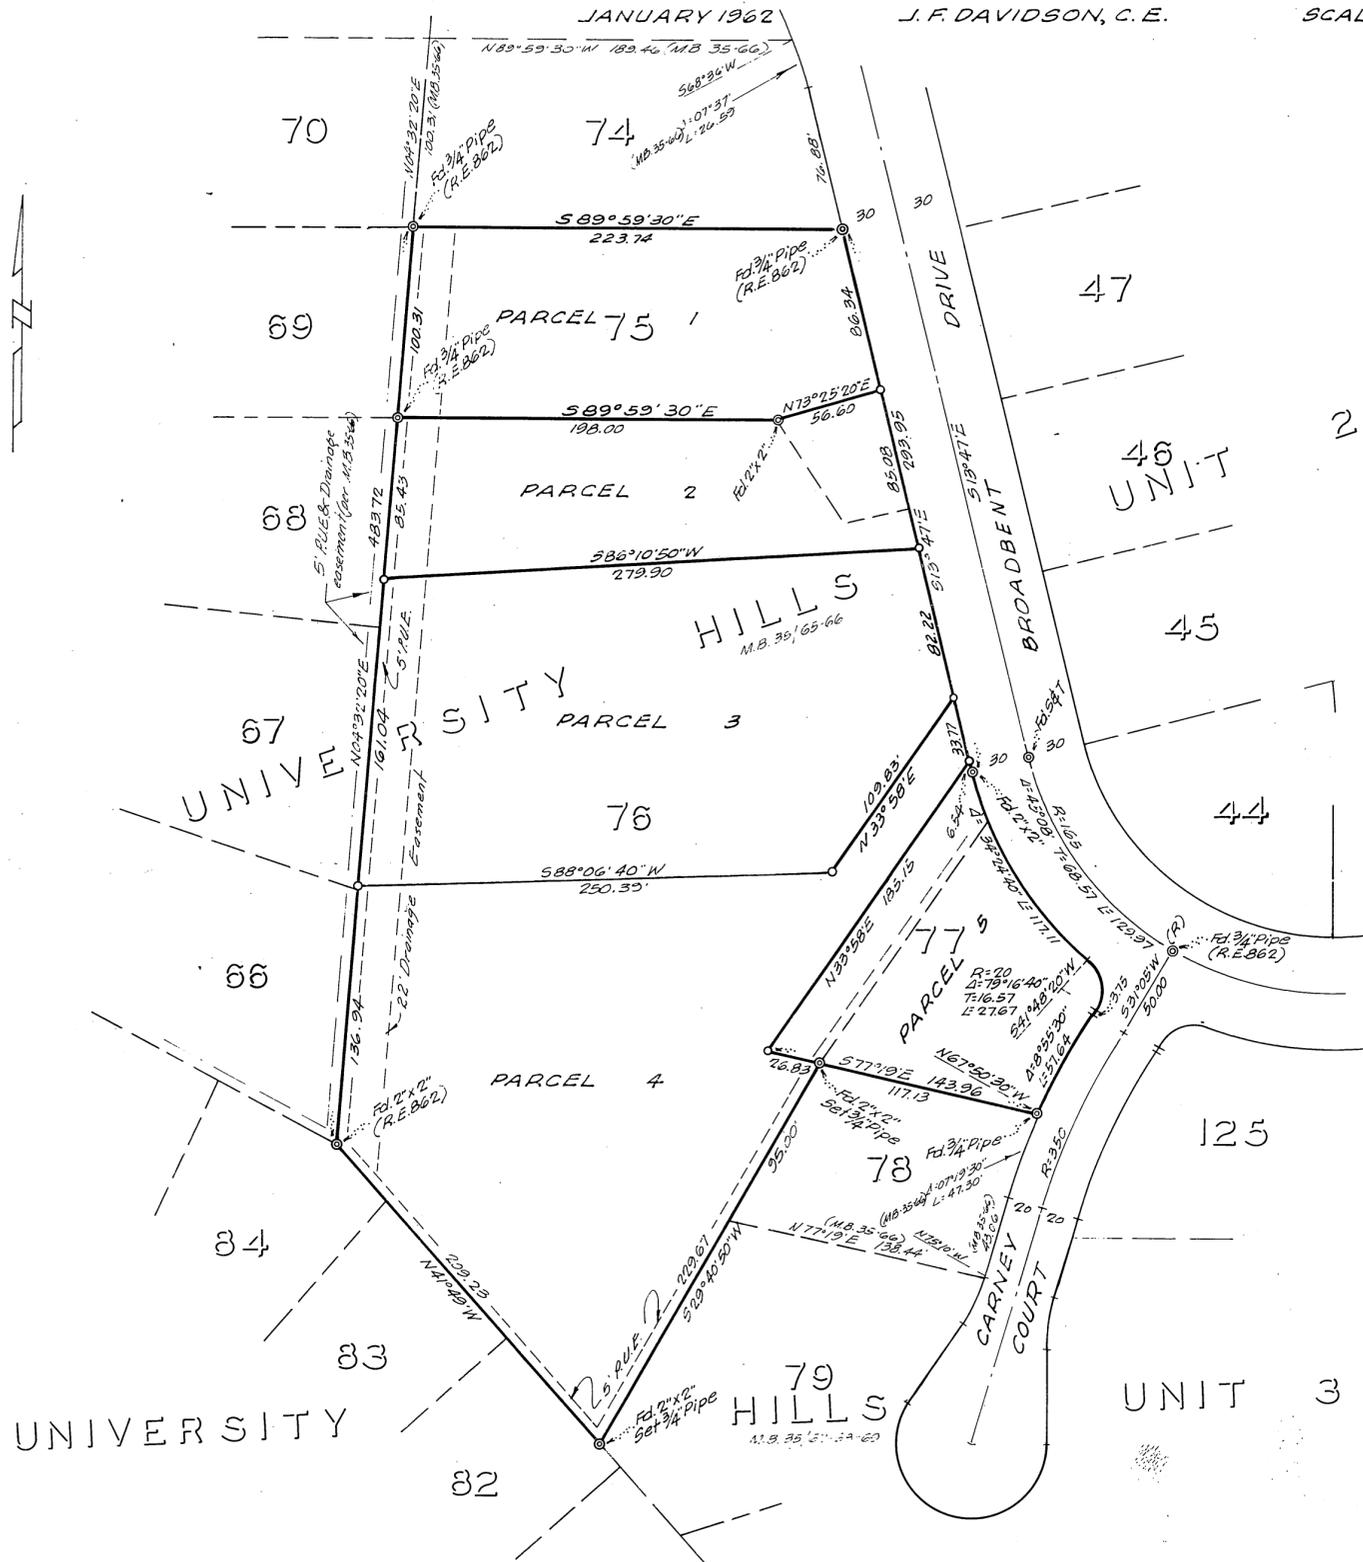

SURVEYED AT REQUEST OF:-

WALTER V. PITTMAN AS TO PARCELS 1 THROUGH 4
DON C. BROWN AS TO PARCEL 5

ENGINEER'S CERTIFICATE

This map correctly represents a survey made by me or under my direction in conformance with the requirements of Chapter 15 of Division 3 of the Business and Professions Code at the request of Walter V. Pittman and in January, 1962.
Don C. Brown

J. F. Davidson
Registered Civil Engineer No. 862

ENGINEER'S NOTE

Bearings are based on the westerly line of lot 75 and 76, being N04°32'20"E as shown on map of University Hills Unit 2, M. B. 35/65-66, Records of Riverside Co., Calif.

o indicates 3/4" Pipe tagged R.E. 862 set.

COUNTY SURVEYOR'S CERTIFICATE

This map has been examined for conformance with the requirements of Chapter 15 of Division 3 of the Business and Professions Code this 12th day of April, 1962.

A. C. KEITH County Surveyor

By C. T. Worsley Deputy

RS 36/45 5-6-62

RS 36/45 5-6-62