

RECORD OF SURVEY

of a Portion of lots 5 and 12 in Blk. 51 of the R.L. & I. Co. as shown by Map on file in BK. 1 pg 70 Records of San Bernardino County, Calif.

April 1962

Scale 1in=100ft

MCKEE and CRAWLEY
Surveyors & Engineers


Filed for record at request of County Surveyor this 10 day of May 1962 at 4:15 P.M. in Book 36 of Record of Survey at Page 75

Fee \$ 5.00

Jack A. Ross
County Recorder

No

By William D. DeLoach
Deputy

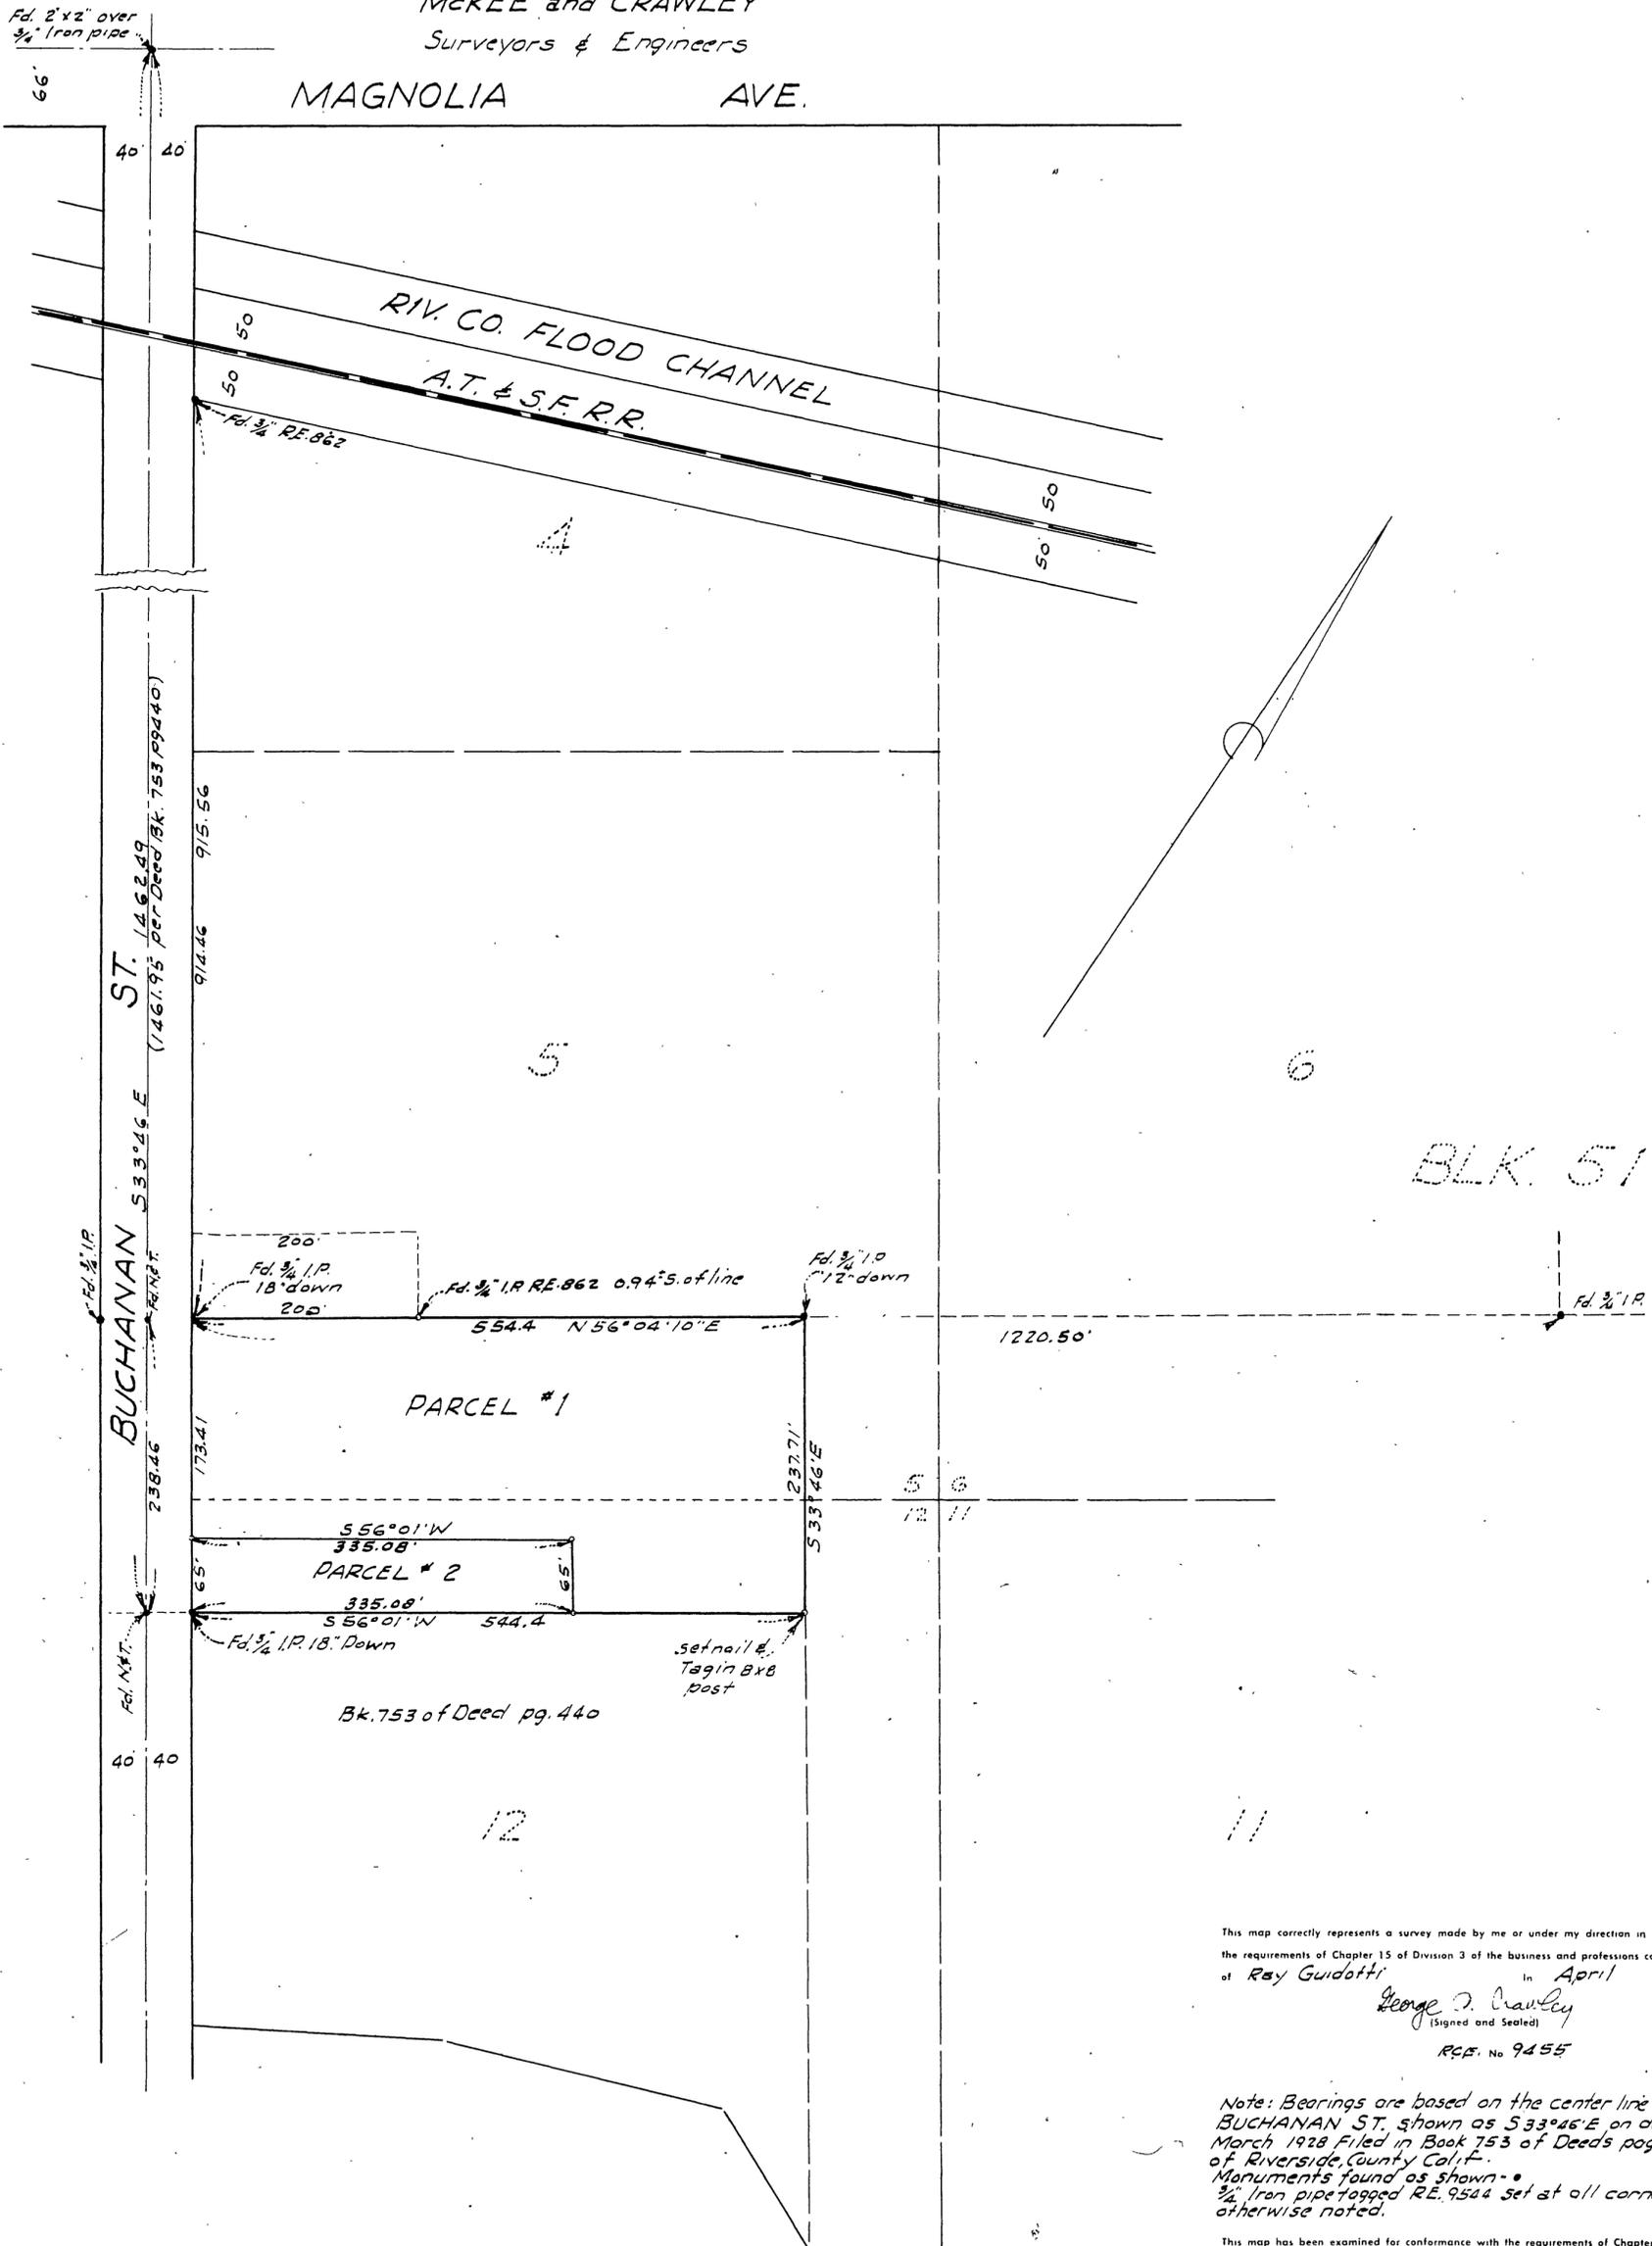

BLK. 51

This map correctly represents a survey made by me or under my direction in conformance with the requirements of Chapter 15 of Division 3 of the business and professions code at the request of Ray Guidotti in April 1962

George D. Crawley
(Signed and Sealed)
R.C.E. No. 9455

Note: Bearings are based on the center line of BUCHANAN ST. shown as S 33° 46' E on deed dated March 1928 Filed in Book 753 of Deeds page 440 Rec. of Riverside County Calif. Monuments found as shown - 1/2" Iron pipe tagged RE. 9544 set at all corners unless otherwise noted.

This map has been examined for conformance with the requirements of Chapter 15 of Division 3 of the Business and Professions Code this 10th day of May 1962.

A. C. KEITH
County Surveyor
By A. C. Keith

R.S. 36/75

R/S 36/75