

IN THE COUNTY OF RIVERSIDE

# RECORD OF SURVEY

OF A PORTION OF THE S. 1/2 OF THE N. W. 1/4 OF SECTION 21, T. 2 S. R. 4 W., S. B. B. AND M.

APRIL 1962


J. F. DAVIDSON, C. E.

SCALE 1" = 50'

Filed for record at the request of County Surveyor this 11 day of May, 1962 at 4:00 P.M. in Book 36 of Record of Survey of Page 78.

Fee \$ 5.00 No. \_\_\_\_\_  
JACK A. ROSS County Recorder

By William W. Balogh Deputy

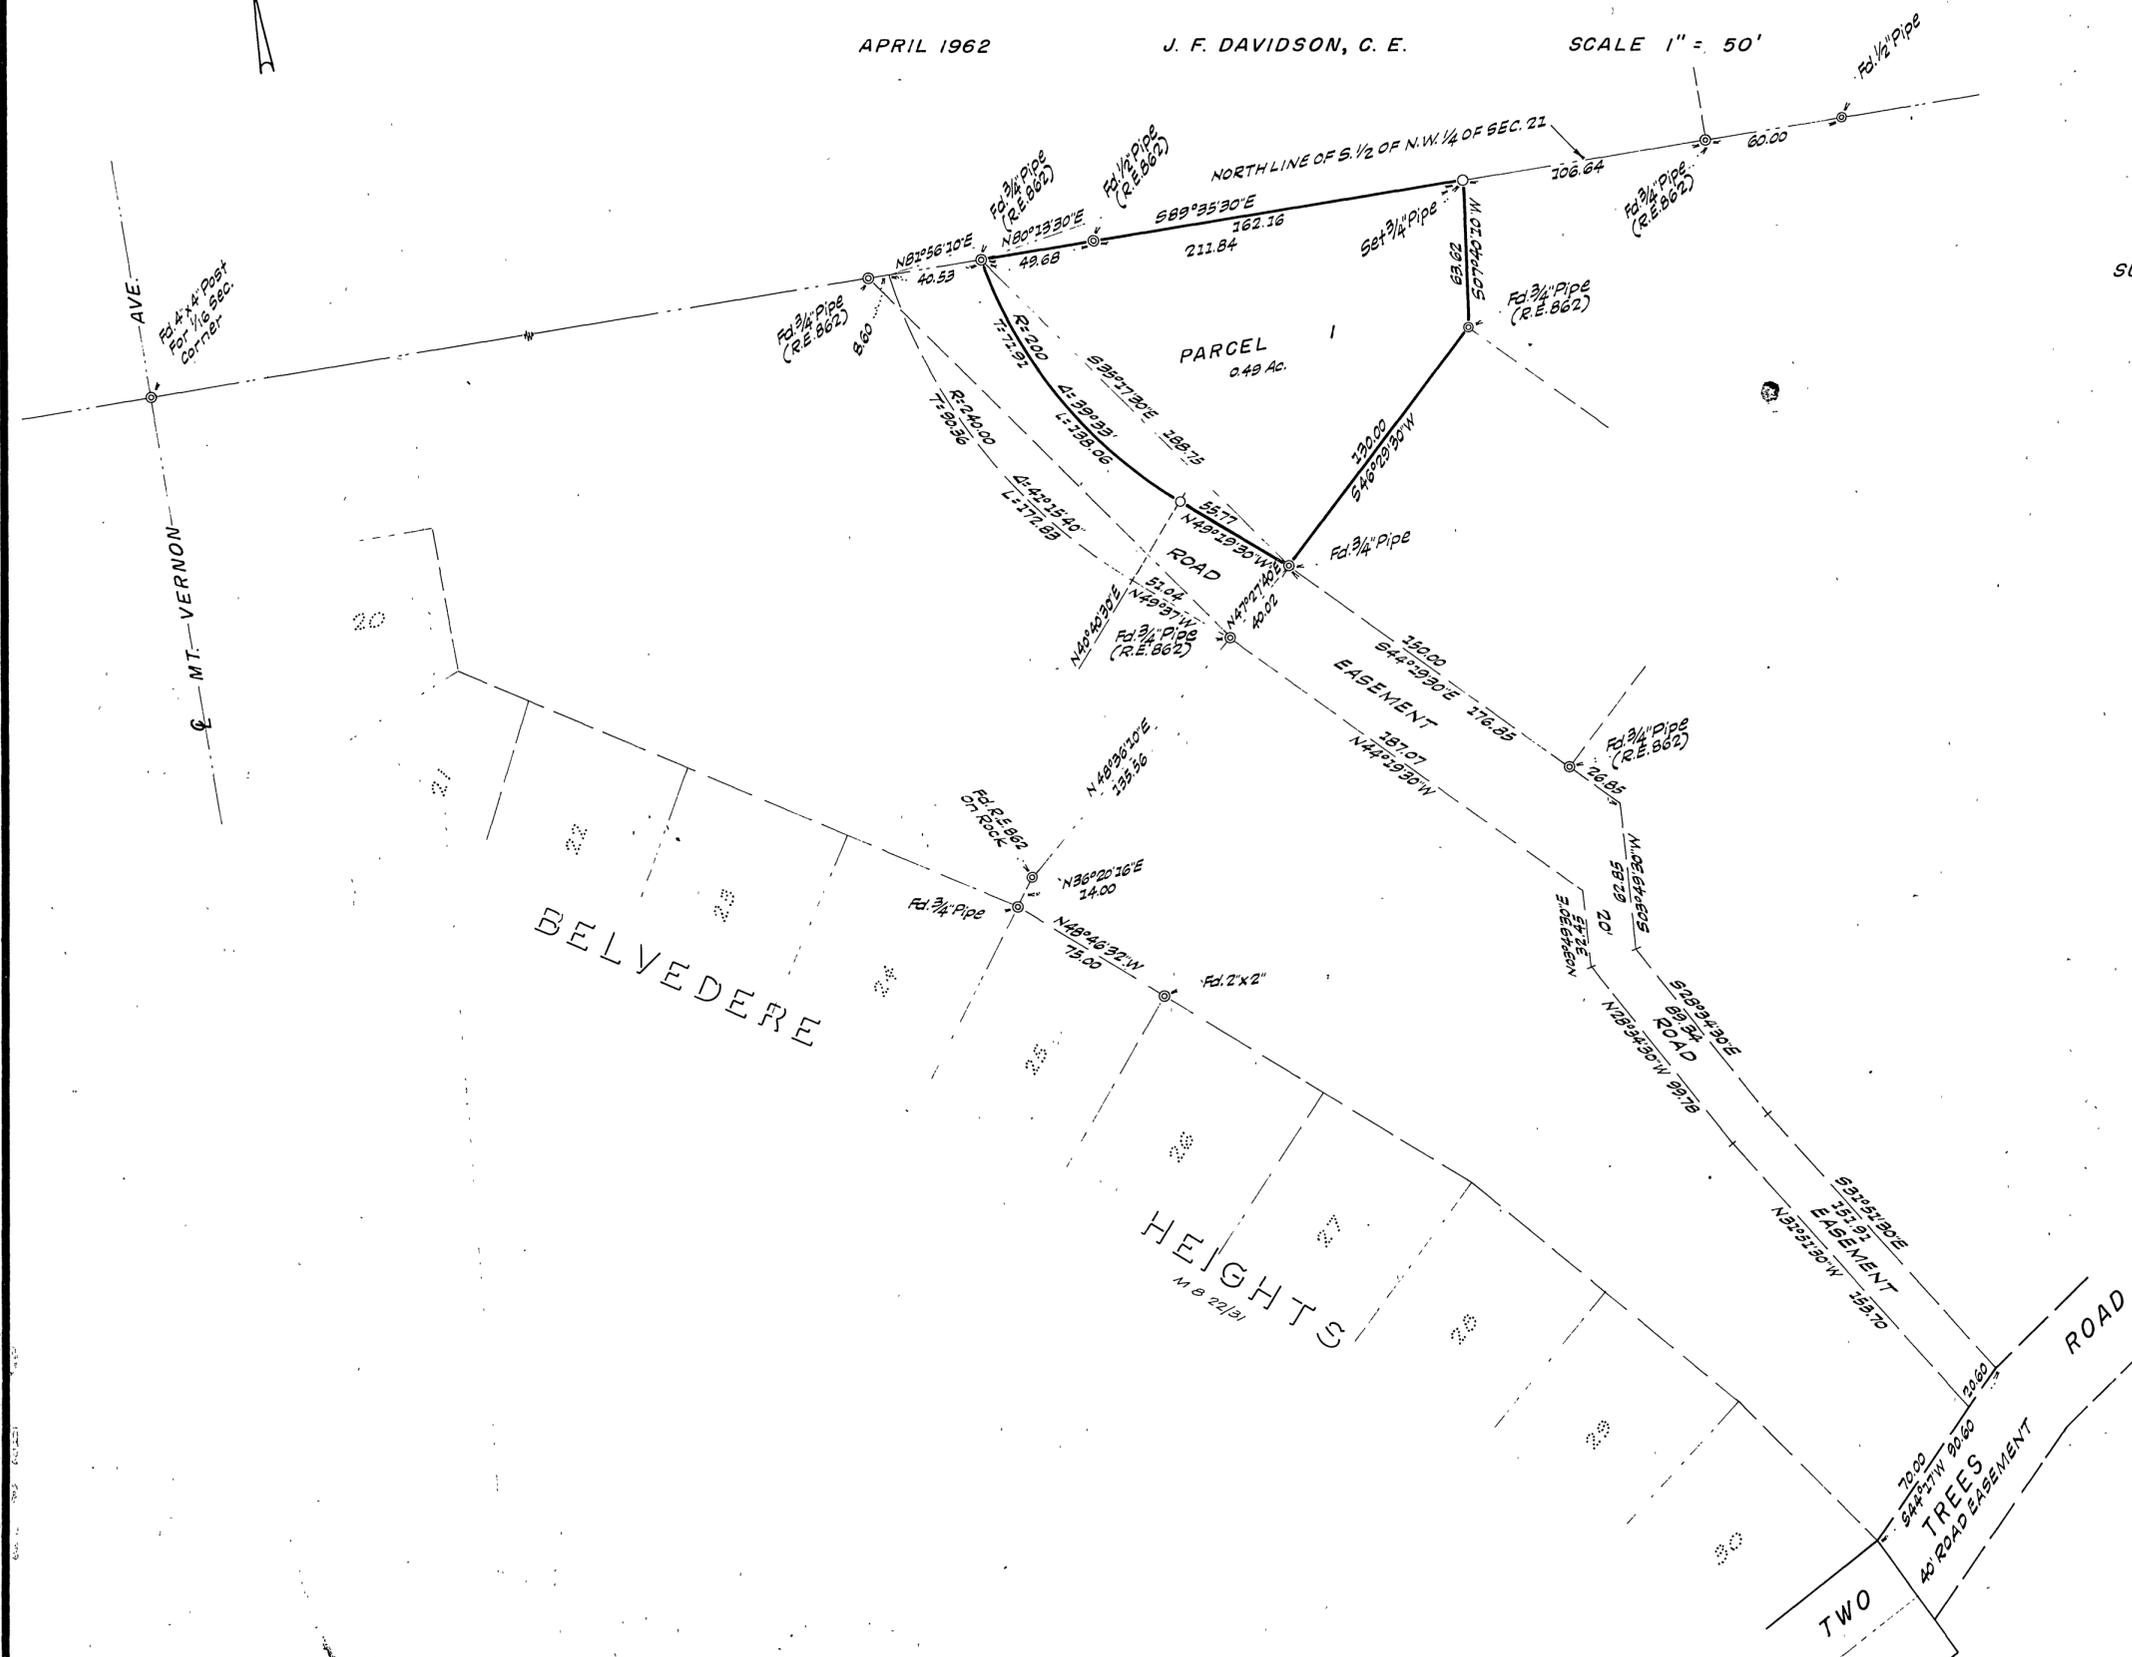

SURVEYED AT REQUEST OF JOE CENATIEMPO

### ENGINEER'S CERTIFICATE

This map correctly represents a survey made by me or under my direction in conformance with the requirements of Chapter 15 of Division 3 of the Business and Professions Code at the request of JOE CENATIEMPO in April, 1962.

J. F. Davidson  
Registered Civil Engineer No. 862

### ENGINEER'S NOTE

Bearings are based on the Northeasterly line of Lot 25 of "BELVEDERE HEIGHTS" Map Book 22, Pg. 51, Records of Riverside County, Calif., being N48°46'02"W.

### COUNTY SURVEYOR'S CERTIFICATE

This map has been examined for conformance with the requirements of Chapter 15 of Division 3 of the Business and Professions Code this 11 day of May, 1962.

A. C. KEITH County Surveyor

By A. C. Keith