

IN THE CITY OF RIVERSIDE

# RECORD OF SURVEY

OF A PORTION OF BLOCK 65 OF ARLINGTON HEIGHTS, M. B. 11/20-21, RECORDS OF SAN BERNARDINO COUNTY, CALIFORNIA. LOCATED IN T. 3 S. R. 5 W., S. B. B. AND M.

AUGUST 1962

J. F. DAVIDSON, C. E.



SCALE 1" = 100'

Filed for record at the request of County Surveyor this 26 day of Nov 1962 at 3:30 P.M. in Book 38 of Record of Survey at Page 40

Fee \$ 5.00

By JACKIE ROSS County Recorder

By Laura B. Vaughn Deputy

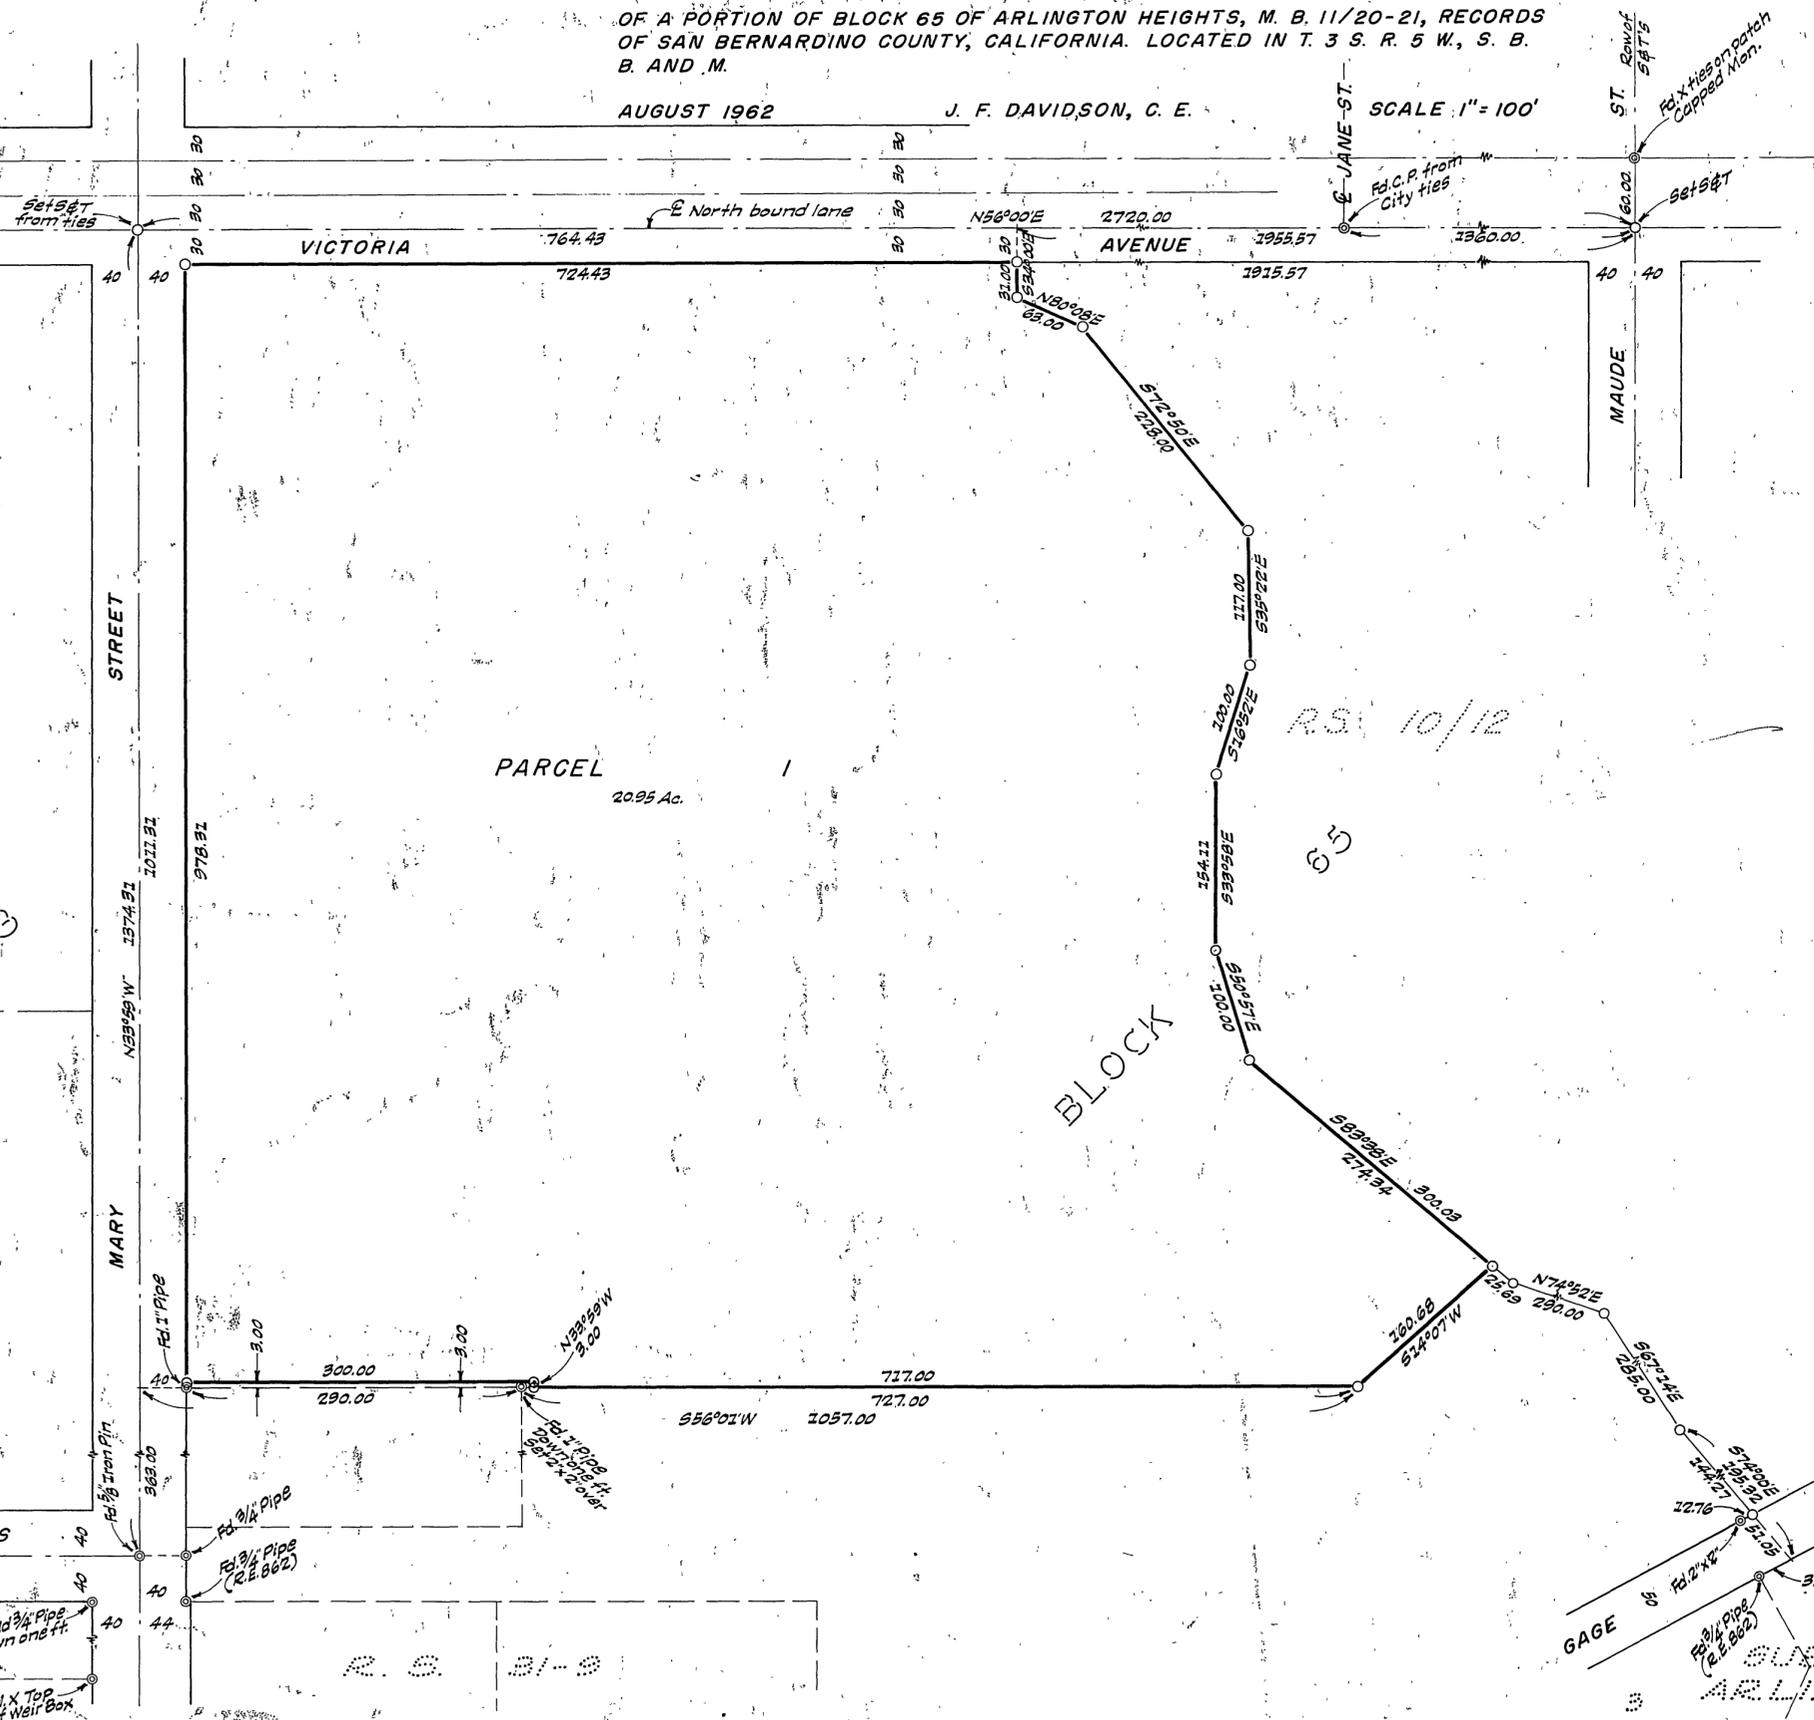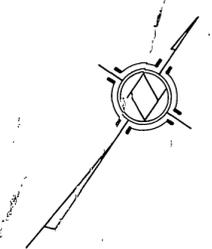

SURVEYED AT REQUEST OF A. V. JESTER

### ENGINEER'S CERTIFICATE

This map correctly represents a survey made by me or under my direction in conformance with the requirements of Chapter 15 of Division 3 of the Business and Professions Code at the request of A. V. JESTER in August 1962.

J. F. Davidson  
Registered Civil Engineer No. 862

### ENGINEER'S NOTE

Bearings are based on the Southeastery line of Victoria Avenue being N56°00'E, as shown on Record of Survey 10/12, Records of Riverside County, California.

○ Indicates 3/4" Pipe tagged R.E. 862 set unless noted otherwise.

### COUNTY SURVEYOR'S CERTIFICATE

This map has been examined for conformance with the requirements of Chapter 15 of Division 3 of the Business and Professions Code this 16th day of November 1962.

A. C. KEITH County Surveyor

By C. T. Worsley Deputy

SUB. OF BLOCK E  
ARLINGTON HTS.  
M B 2/12