

38/86

IN THE CITY OF RIVERSIDE

RECORD OF SURVEY

Being a Survey of a Portion of the Southeast 1/4 of Section 36 T.2 S. R.5 W. S.B.B. & M. also shown on Rec. Survey Map 21, Pg 92 Rec. of Riverside Co. Calif.


Jan. 1963 Scale 1"=50'
MCKEE and CRAWLEY - Surveyors & Engineers

Filed for record at request of County Surveyor this 28 day of JANUARY 1963 at 3:20 P. M. in Book 38 of Record of Survey at Page 86

Fee \$5.00

W. D. BALOGH
County Recorder

By Aaron B. Vaughn
Deputy

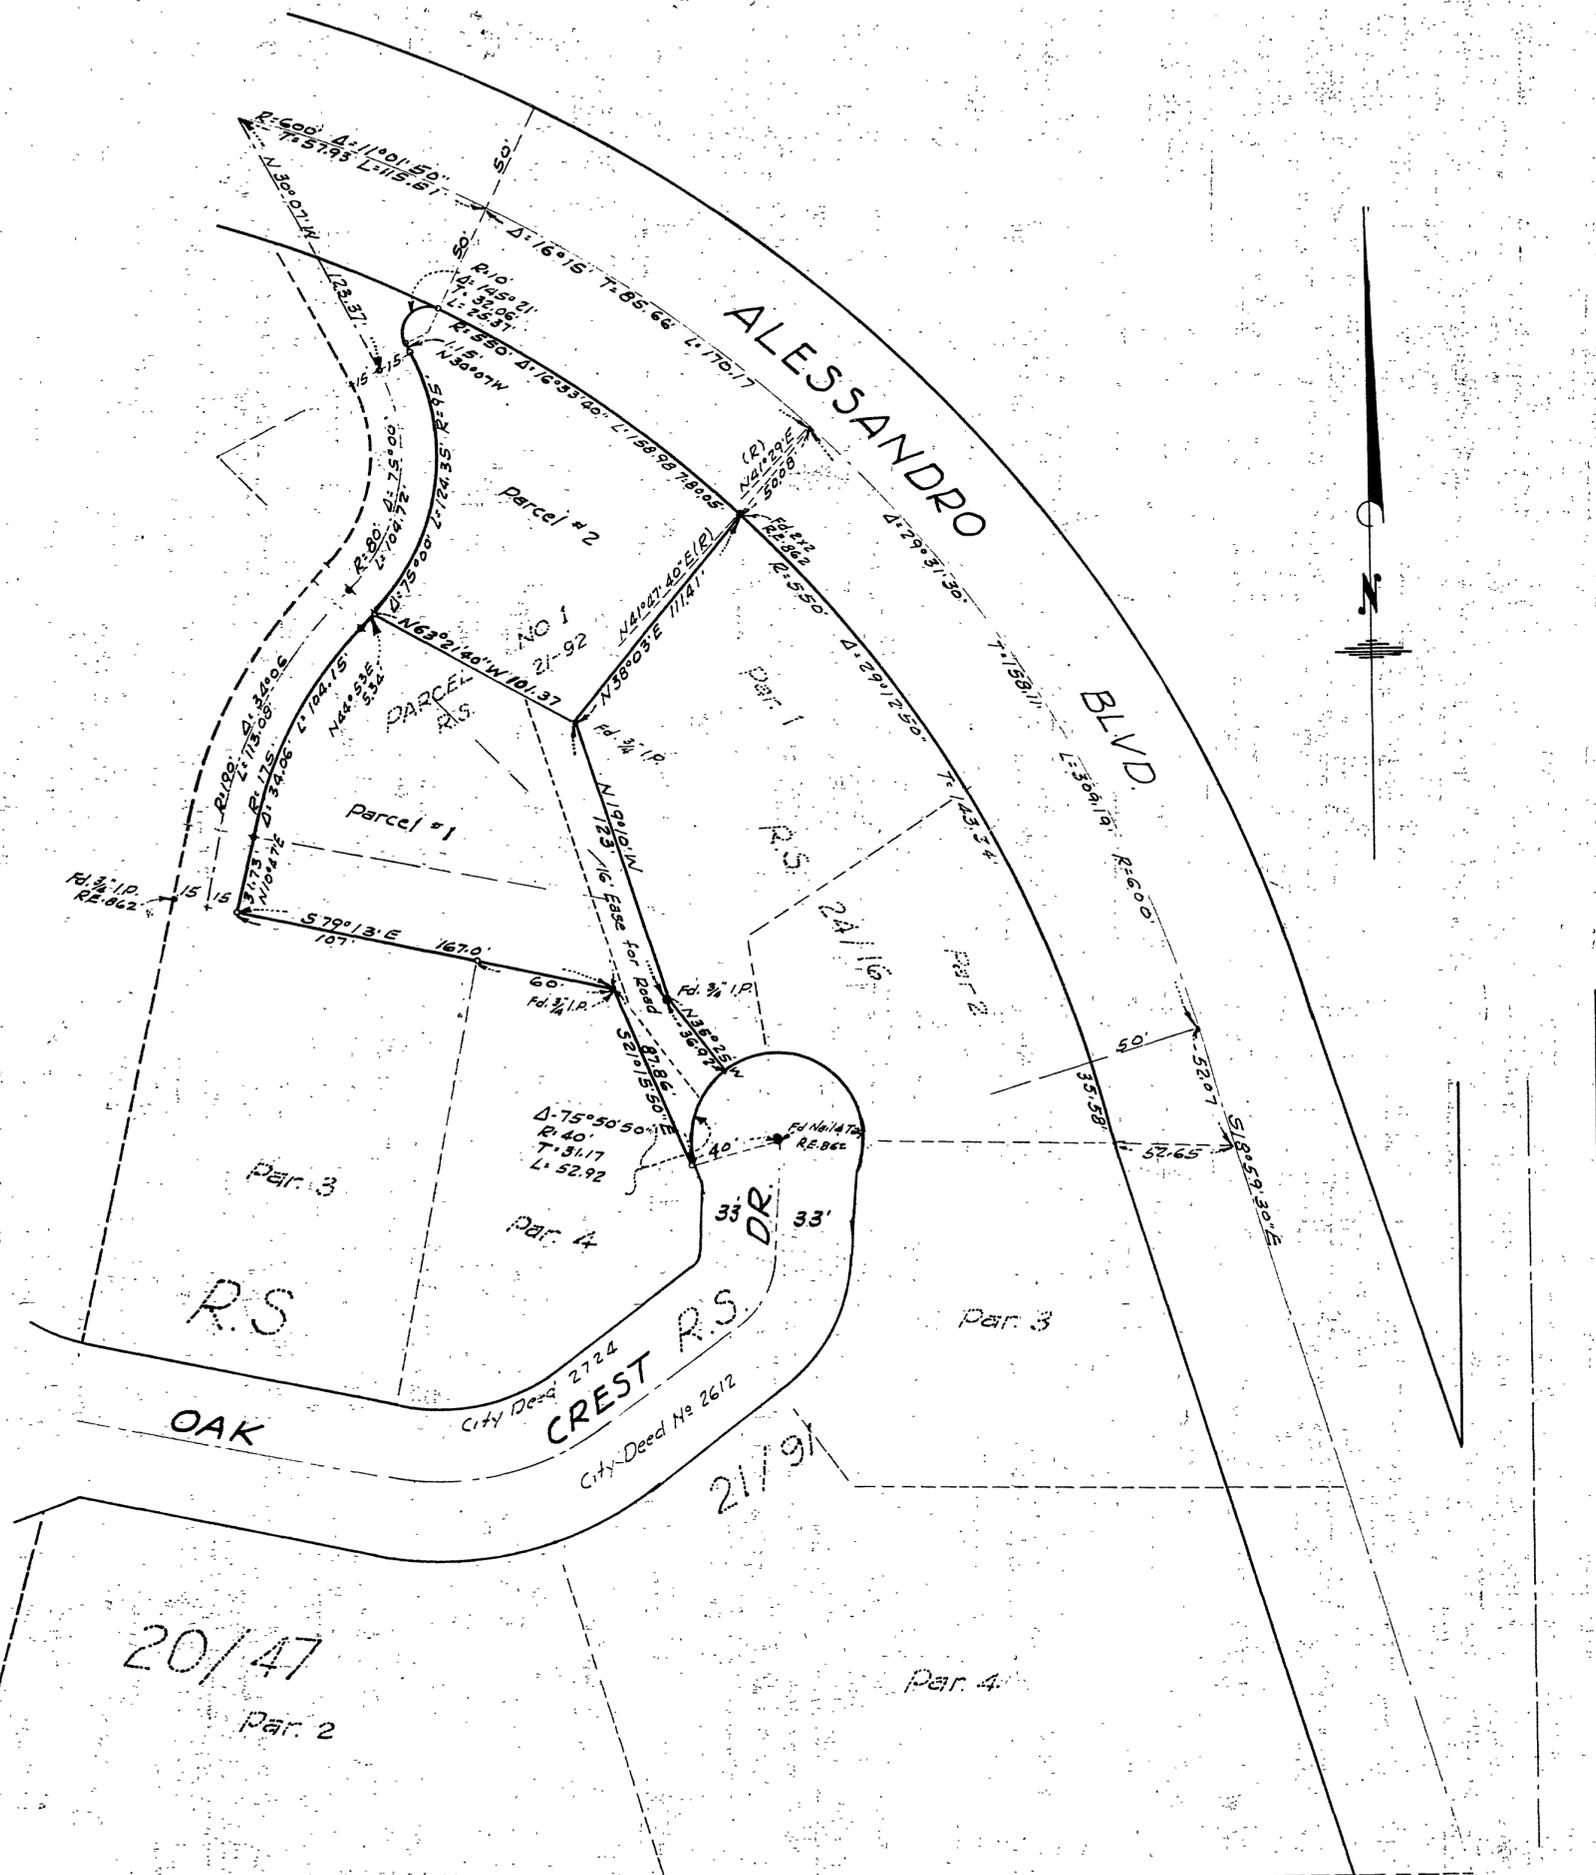

RS 38/86

RS 38/86

This map correctly represents a survey made by me or under my direction in conformance with the requirements of Chapter 15 of Division 3 of the Business and Professions Code of the request of Mervyn G. Flary Jr. in Sept 1962

George O. Crawley
(Signed and Sealed)

Reg. C.E. No. 9455

Note: Bearings derived from boundary RS: 21/92
Monuments found shown thus — •
Monuments set shown thus — ○
are 3/4" I.P. Tagged RE. 9455

This map has been examined for conformance with the requirements of Chapter 15 of Division 3 of the Business and Professions Code this 12th day of January 1963

A. C. KEITH
County Surveyor

By G. T. Worley
Deputy

RS 38/86