

IN THE COUNTY OF RIVERSIDE
RECORD OF SURVEY


RECORDER'S CERTIFICATE

FILED FOR RECORD THIS 1 DAY OF JUNE 1964 AT 4:12 P.M.
 IN BOOK 42 OF RECORD OF SURVEYS AT PAGE 75 AT
 THE REQUEST OF THE COUNTY SURVEYOR.
 FEE \$ 5.00 W.D. BALOGH COUNTY RECORDER
 NO 67000 BY Lawrence B. Weaver DEPUTY.


A PORTION OF LOTS 5 & 6 OF BLOCK 22 OF THE LANDS OF THE
 RIVERSIDE LAND & IRRIGATING COMPANY AS RECORDED IN
 BOOK 1 OF MAPS AT PAGE 70 RECORDS OF SAN BERNARDINO
 COUNTY, CALIFORNIA. SEC. 5 T.3S., R.5W., S.B.M.

APRIL, 1964

HARRY L WEAVER RCE 14,382

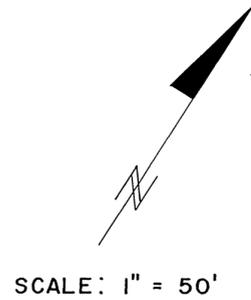

SCALE: 1" = 50'

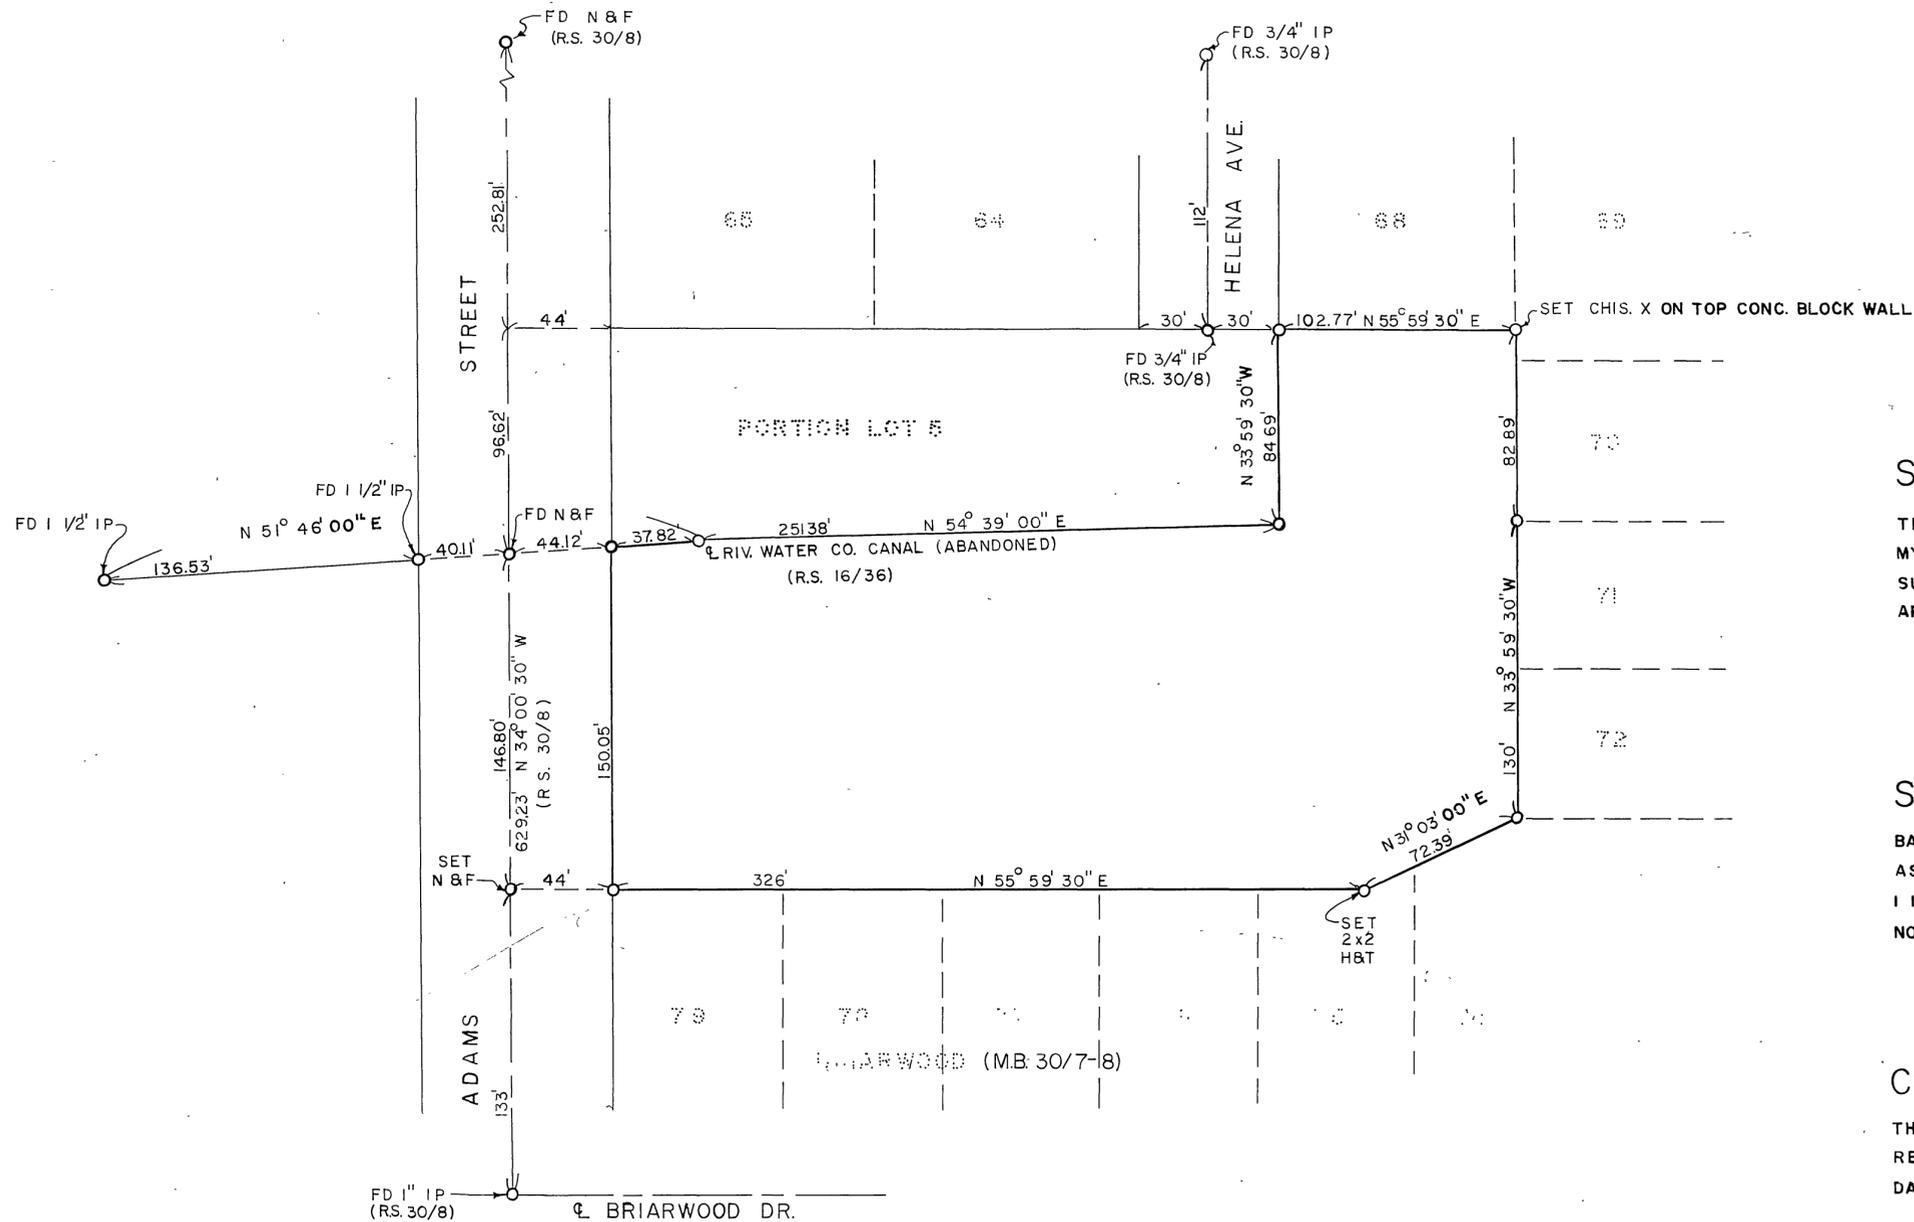

SURVEYOR'S CERTIFICATE

THIS MAP CORRECTLY REPRESENTS A SURVEY MADE BY ME OR UNDER
 MY DIRECTION IN CONFORMANCE WITH THE REQUIREMENTS OF THE LAND
 SURVEYOR'S ACT AT THE REQUEST OF THE CHURCH OF CHRIST IN
 APRIL, 1964.

Harry L Weaver
 RCE 14,382

SURVEYOR'S NOTES

BASIS OF BEARINGS IS THE CENTERLINE OF ADAMS STREET TAKEN
 AS N 34° 00' 30" W AS SHOWN ON MAP RECORDED IN M.B. 30/PAGE 8.
 1 1/2" IP SET AT ALL CORNERS SHOWN THUS ○ UNLESS OTHERWISE
 NOTED.

COUNTY SURVEYOR'S CERTIFICATE

THIS MAP HAS BEEN EXAMINED FOR CONFORMANCE WITH THE
 REQUIREMENTS OF THE LAND SURVEYOR'S ACT THIS 20TH
 DAY OF MAY, 1964.

A.C. KEITH COUNTY SURVEYOR
 BY J. M. Keith DEPUTY

R/S 42/75

42/75
 R/S 42/75