


IN THE COUNTY OF RIVERSIDE
RECORD OF SURVEY
IN THE CITY OF RIVERSIDE, CALIFORNIA.

TRI-STATE ENGINEERING CO.
615 SOUTH RAYMOND AVENUE.
FULLERTON CALIFORNIA.

Being a survey of a portion of Lot 4, Block 27 of The Lands of the
RIVERSIDE LAND AND IRRIGATION COMPANY, as shown by map on file in
Book 1, Page 70 of maps, Records of San Bernardino County, State of
California. In Sec. 13, T3S, R6W, S. B. M.

OCTOBER 1964

RECORDER'S CERTIFICATE
Filed for record at the request of
County Surveyor, this 27 day of JANUARY 1965
at 1:15 P. M. in Book 44 of Record of Survey, at
page 78.
Fee \$5.00 No 31405
W.D. BALOGH, County Recorder
By Deon B. Vaughn Deputy.

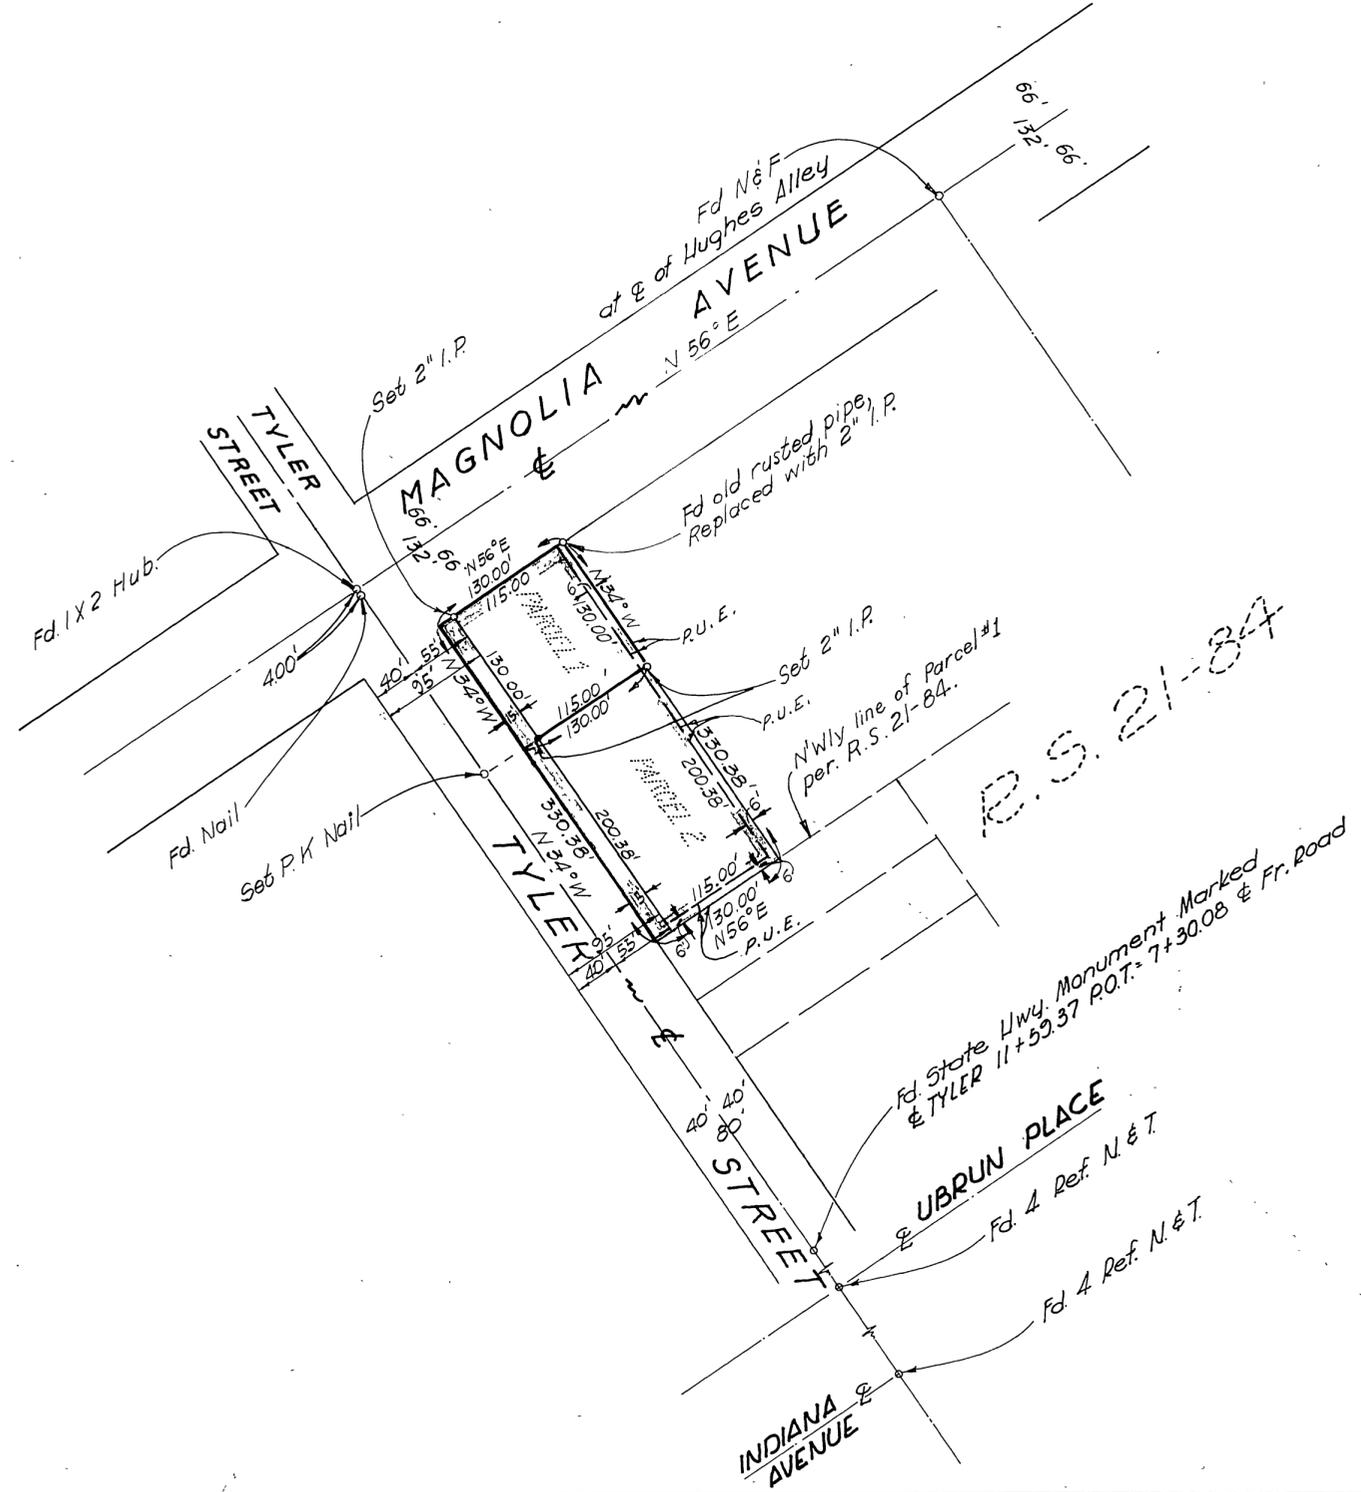

LAND SURVEYOR'S CERTIFICATE
This map correctly represents a survey
made by me or under my direction in conform-
ance with the requirements of The Land Survey-
or's Act at the
request of John. A. Hamner.
in Oct. 1964.
(Signed and sealed) R. W. Baker
L.S. 2825

The Bearing of N34°W as shown
on the E of Tyler St. per R. S. 21-84
was used as a BASIS OF BEARINGS for
this Survey.

COUNTY SURVEYOR'S CERTIFICATE
This map has been examined for conform-
ance with the requirements of The Land
Surveyor's Act this
26th day of January 1965.
ACKEITH, County Surveyor
by J. Matthe Deputy