


IN THE CITY OF RIVERSIDE

RECORD OF SURVEY

OF A PORTION OF LOTS 19, 18, 17, 10 AND 16 LA COLINA TRACT, M.B. 9-31 AND 32, RECORDS OF RIVERSIDE COUNTY, CALIFORNIA, A PORTION OF THE SOUTH 1/2 OF SECTION 31 AND A PORTION OF THE SOUTH WEST 1/4 OF SECTION 32, T2S, R4W, S.B.B. AND M.

JANUARY, 1964 J.F. DAVIDSON, C.E. SCALE: 1"=200'

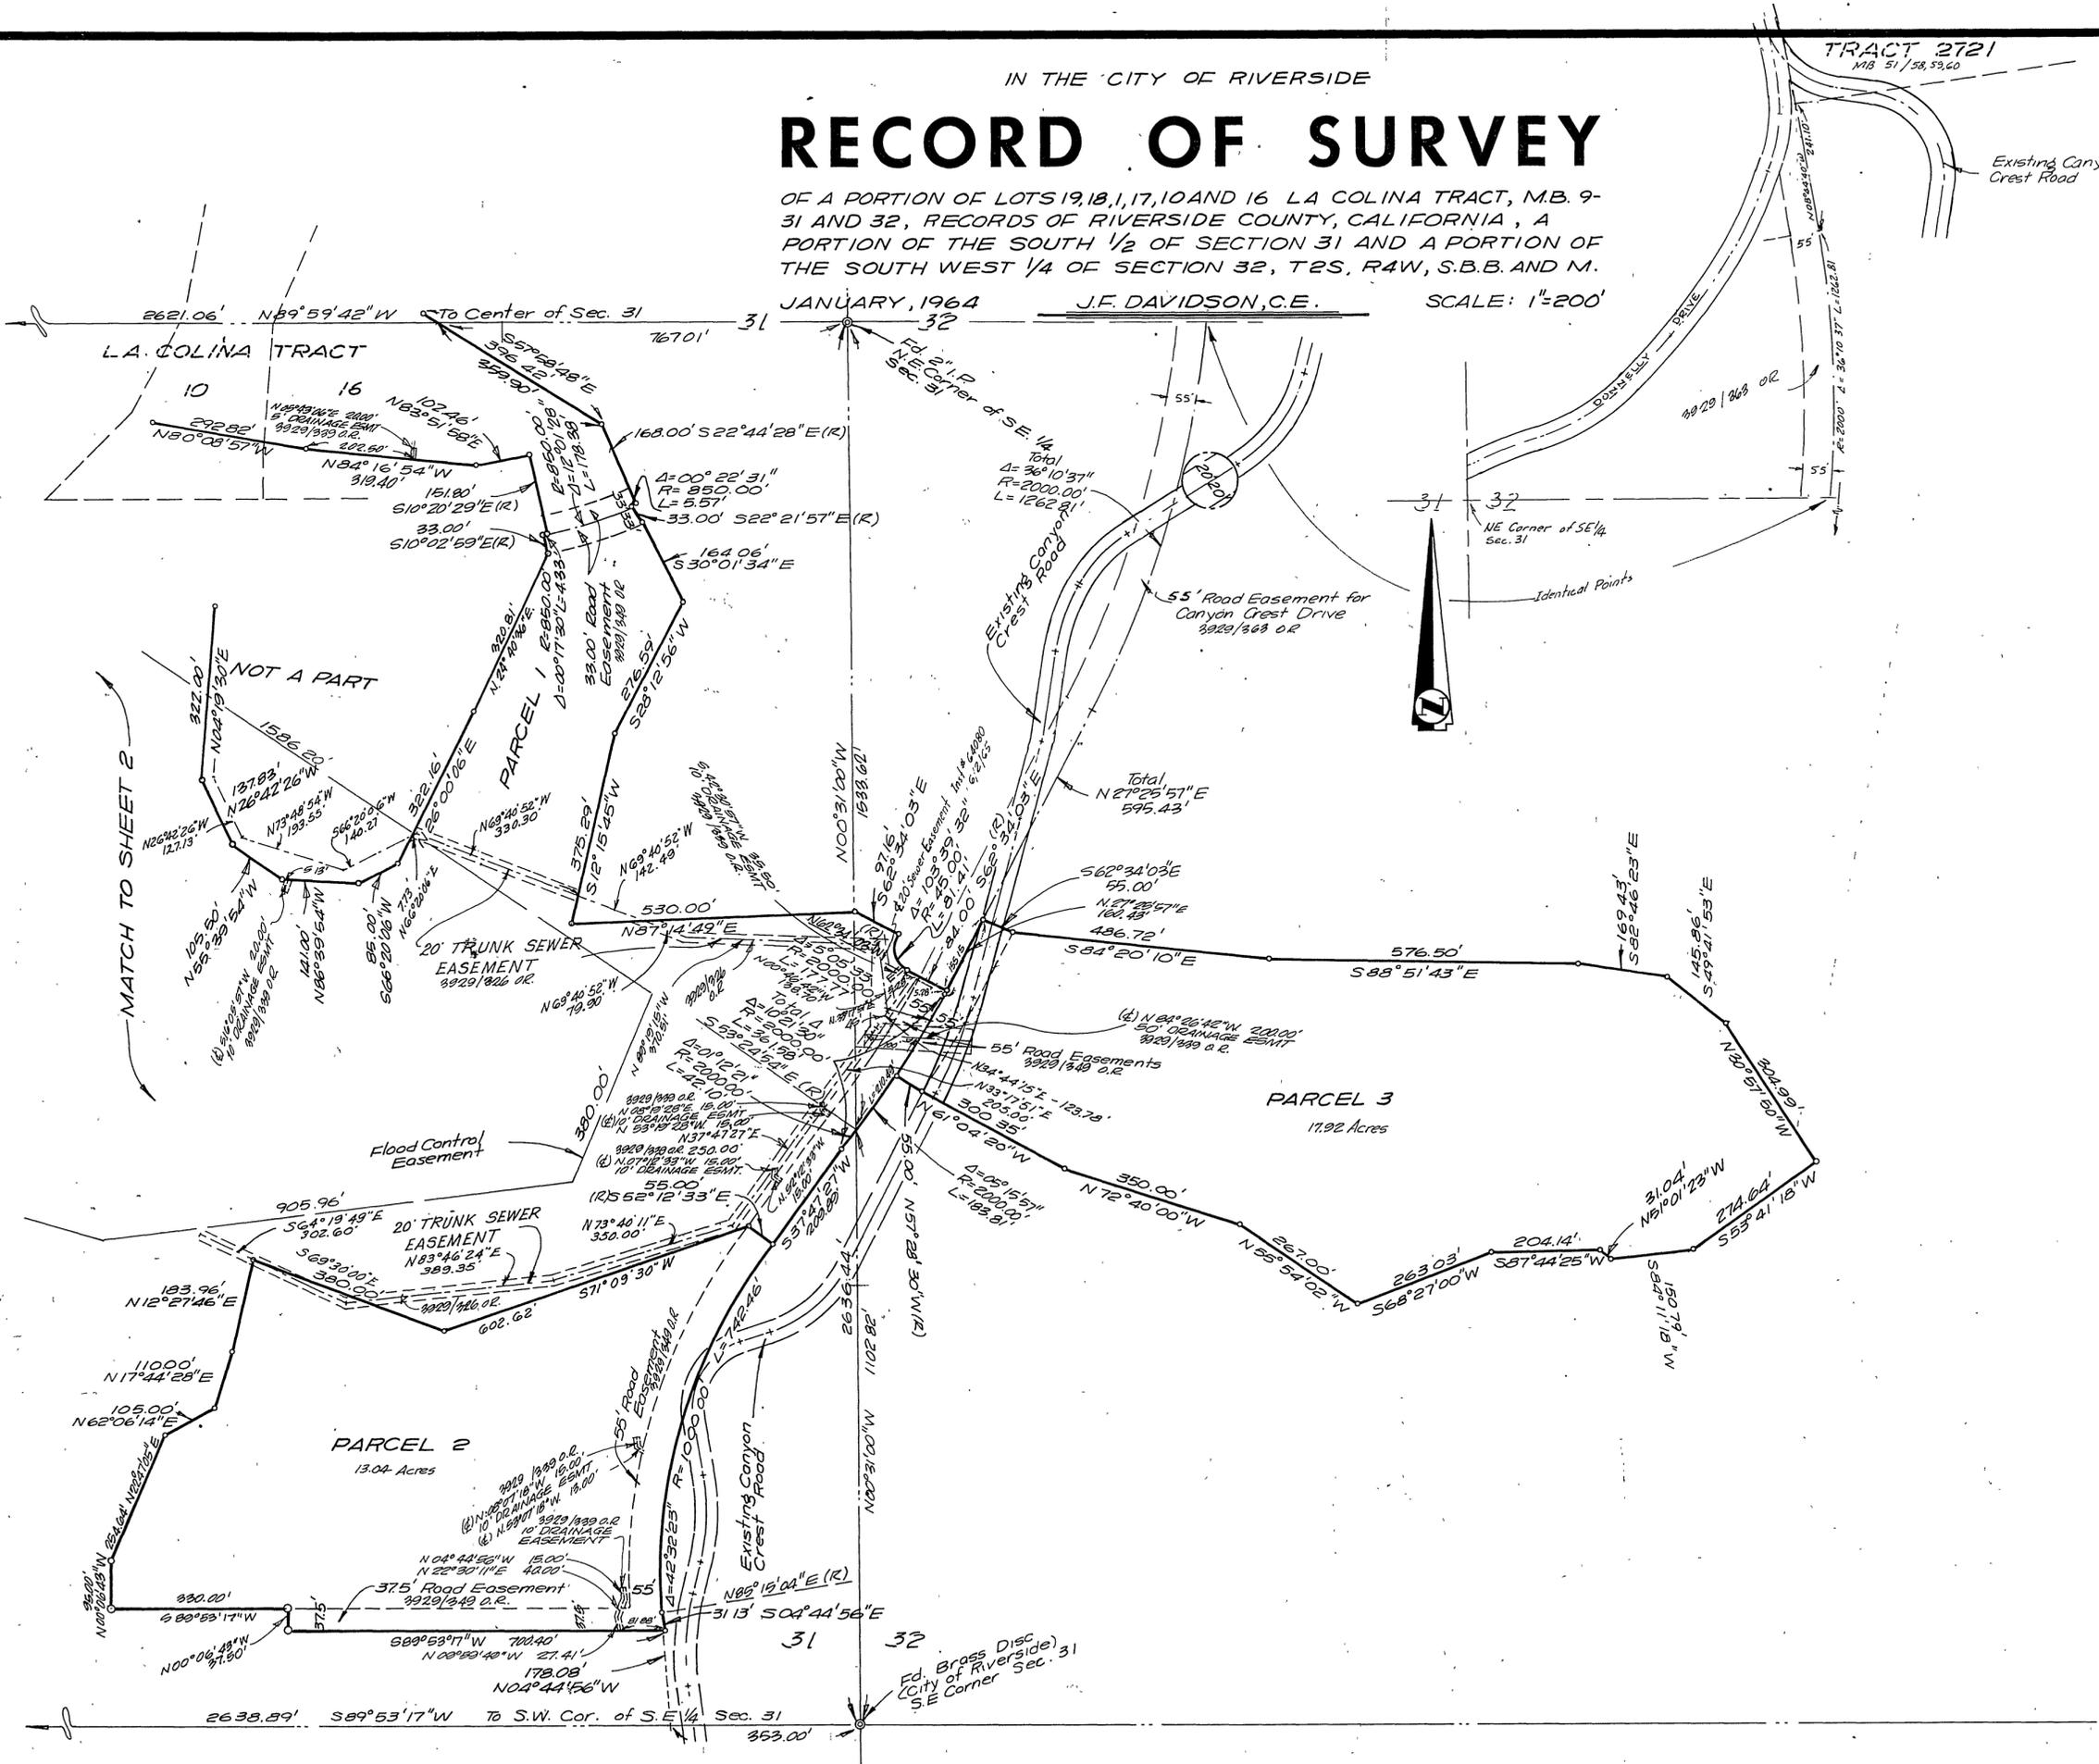

RECORDER'S CERTIFICATE

Filed for record this 3 day of JUNE 1964, at 3:58 P.M. in Book 45 of Record of Surveys at Page 93 at the request of the County Surveyor.

Fee \$7.00 No. 14500 W.D. Balogh County Recorder

By Clara B. Vaughn Deputy

SURVEYOR'S CERTIFICATE

This map correctly represents a survey made by me or under my direction in conformance with the requirements of the Land Surveyors' Act at the request of M&G, Inc. in October 1964.

George E. M. Carter
Registered Civil Engineer No. 10688

SURVEYOR'S NOTES

Bearings are based on the south line of the SW 1/4 of section 31 as being S 89° 57' 30" W as shown on map of Tract 246, M.B. 45/70-72
 • Indicates monuments found as shown.
 • Indicates 3/4" I.P. Set unless otherwise noted. (TAGGED R.E. 662)

COUNTY SURVEYOR'S CERTIFICATE

This map has been examined for conformance with the requirements of the Land Surveyors Act this 3rd day of June 1964

AC Keith County Surveyor
By J. M. Keith Deputy

32
Ed 2" I.P. S.E. Corner Sec. 32

IN THE CITY OF RIVERSIDE

RECORD OF SURVEY

OF A PORTION LOTS 19, 18, 17, 10 AND 16 LA COLINA TRACT, M.B. 9-31 AND 32, RECORDS RIVERSIDE COUNTY, CALIFORNIA, A PORTION OF THE SOUTH 1/2 OF SECTION 31 AND A PORTION OF THE SOUTH WEST 1/4 OF SECTION 32, T2S, R4W, S.B.B. AND M.

JANUARY, 1964

J.F. DAVIDSON, C.E.

SCALE: 1"=200'

