

IN THE CITY OF RIVERSIDE


# RECORD OF SURVEY

OF A PORTION OF LOT 13, BLOCK 9 OF THE LANDS OF THE RIVERSIDE LAND AND IRRIGATING CO., M.B. 1170, RECORDS OF SAN BERNARDINO COUNTY, CALIFORNIA, LOCATED IN SEC. 7, T.3S., R.5W., S.B. 4 & M. MARCH 1965  
SCALE 1" = 40'

J.F. DAVIDSON ASSOCIATES

### RECORDER'S CERTIFICATE

Filed for record this 10 day of JUNE 1965 at 4:00 P.M. in Book 45 of Record of Surveys at page 99 at the request of the County Surveyor.  
Fee \$ 5.00 W.D. BALOGH, County Recorder  
No. 00000 By Larson B. Vander DEPUTY

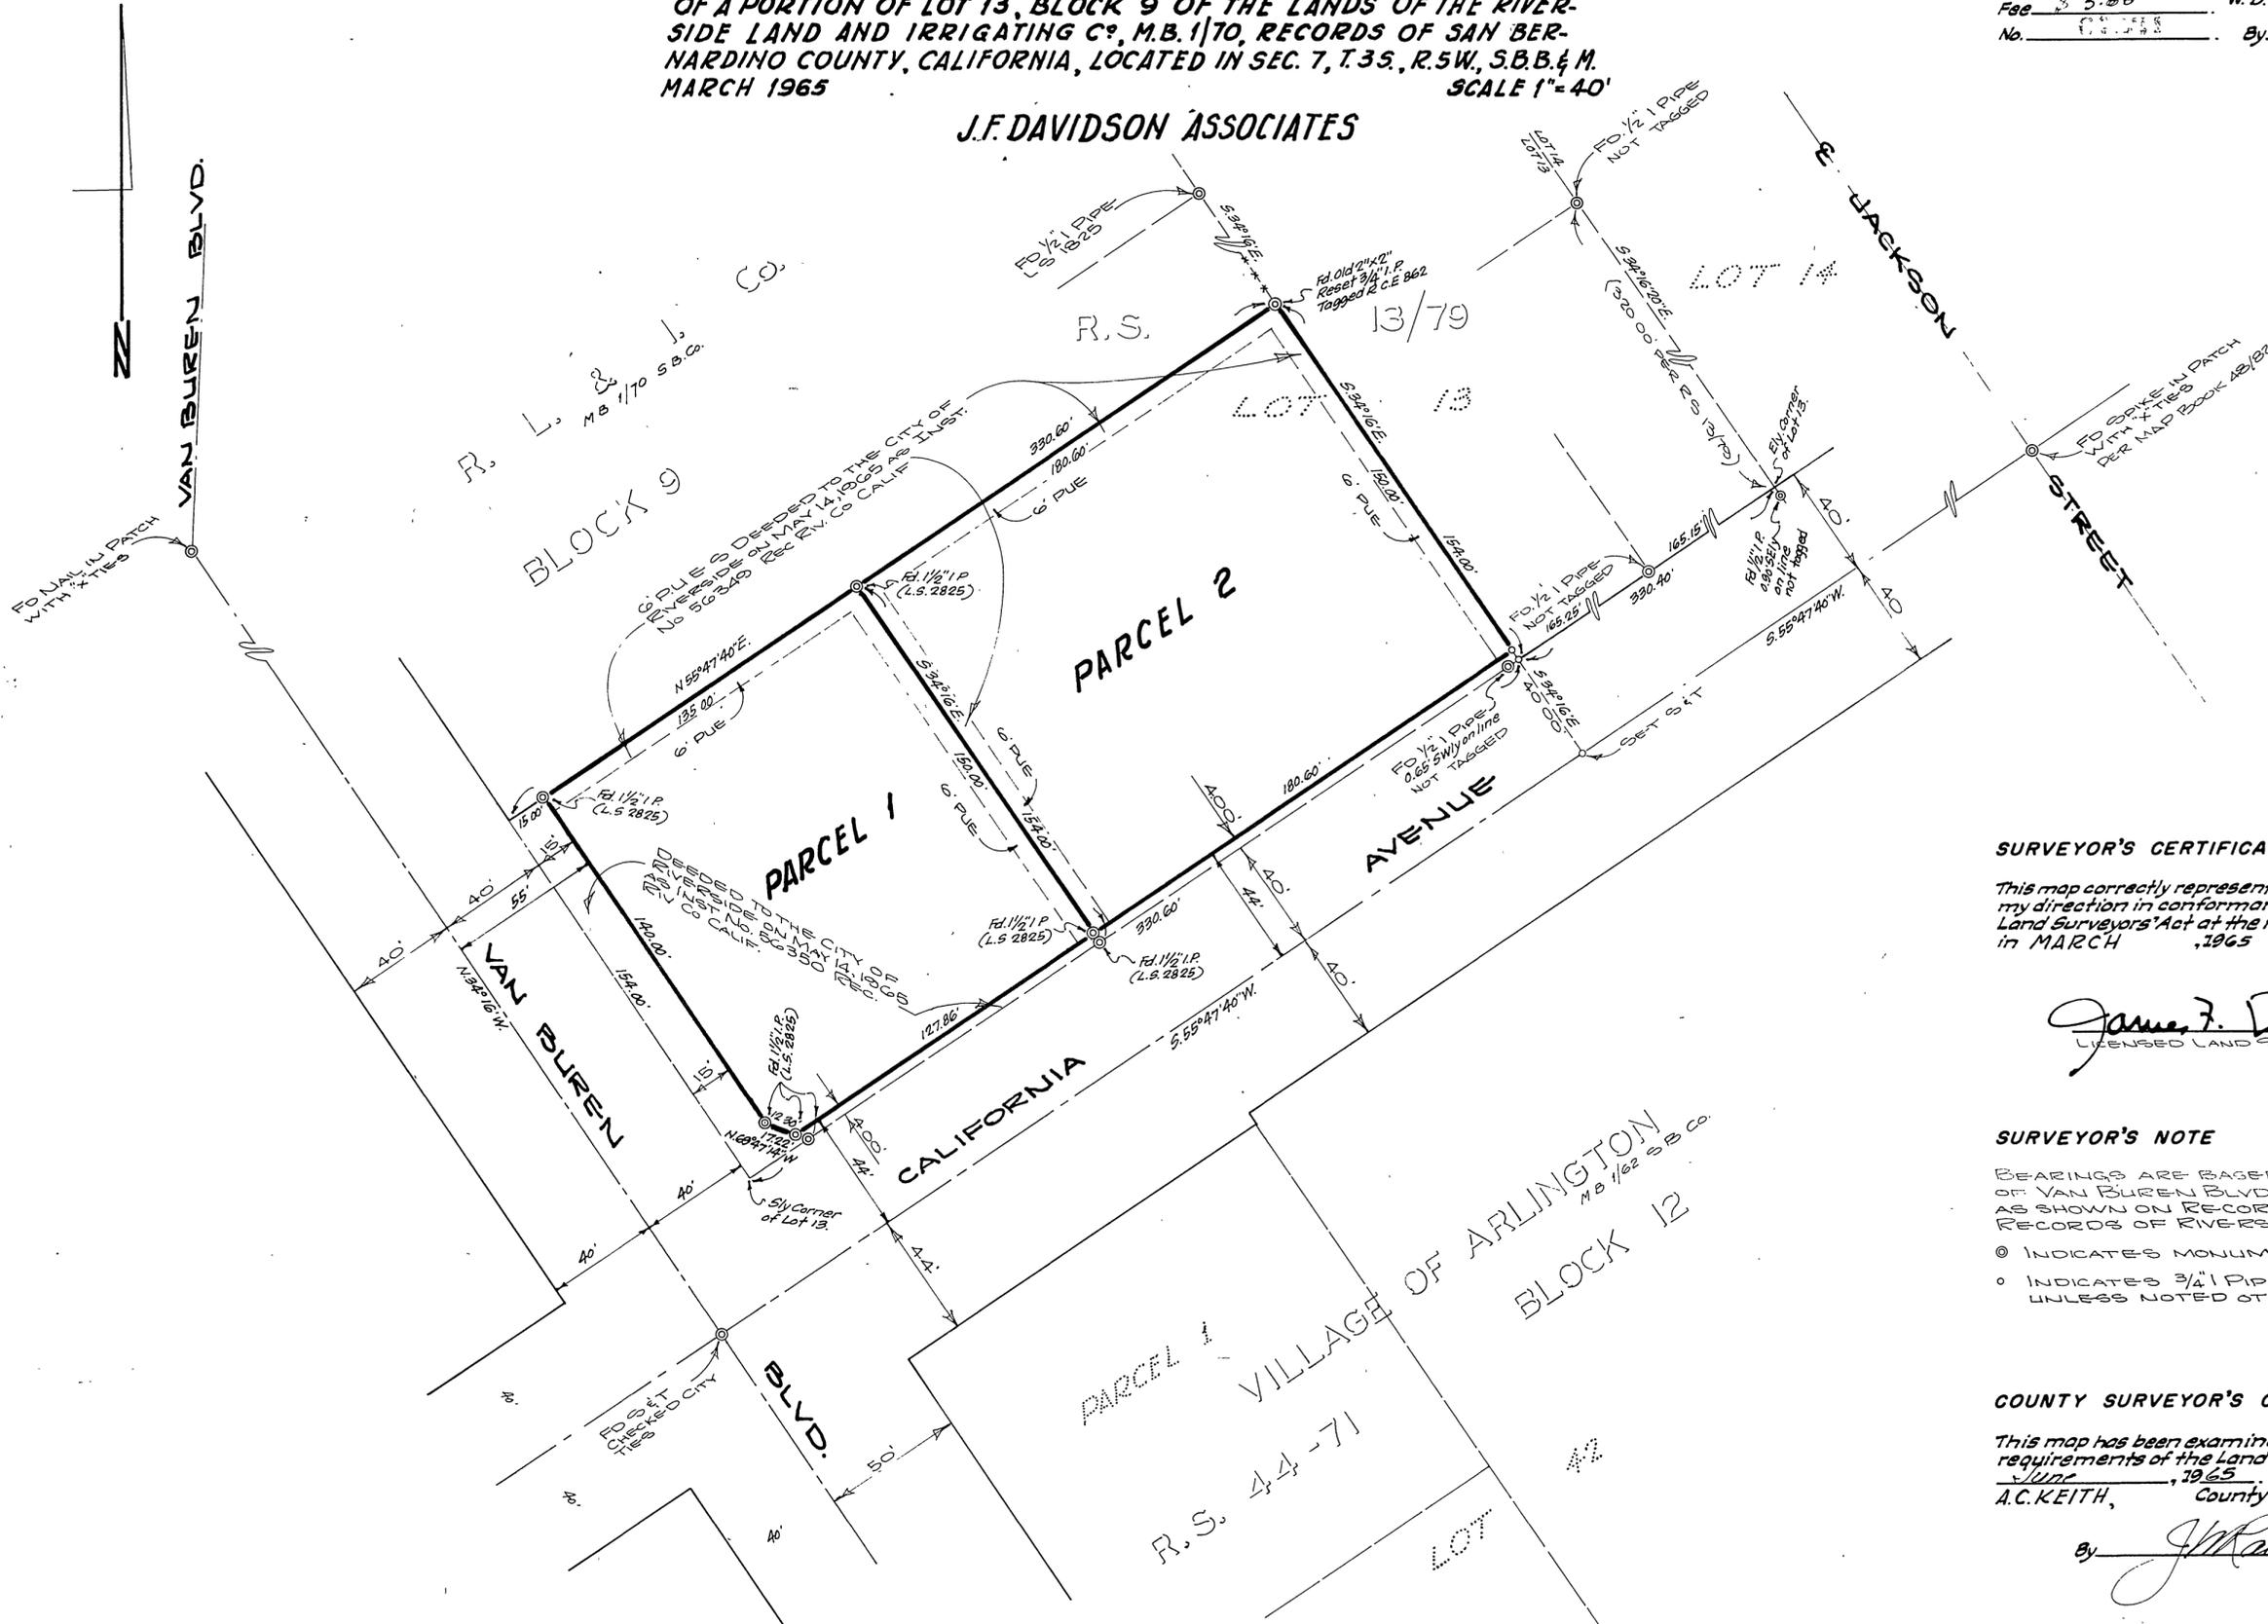

### SURVEYOR'S CERTIFICATE

This map correctly represents a survey made by me or under my direction in conformance with the requirements of the Land Surveyors' Act at the request of BOHR & MUMPER in MARCH 1965

*James F. Davidson*  
LICENSED LAND SURVEYOR No. 0018

### SURVEYOR'S NOTE

BEARINGS ARE BASED ON THE CENTER LINE OF VAN BUREN BLVD. AS BEING N 34° 16' 00" W AS SHOWN ON RECORD OF SURVEY 13/79, RECORDS OF RIVERSIDE COUNTY, CALIFORNIA.  
O INDICATES MONUMENT FOUND AS NOTED.  
X INDICATES 3/4" PIPE TAGGED R.C.E. 862 SET UNLESS NOTED OTHERWISE.

### COUNTY SURVEYOR'S CERTIFICATE

This map has been examined for conformance with the requirements of the Land Surveyors' Act this 9th day of JUNE 1965  
A.C. KEITH, County Surveyor

By *J. M. Keith* DEPUTY