


IN THE CITY OF RIVERSIDE RECORD OF SURVEY

OF A PORTION OF THE NORTHWEST QUARTER
OF THE SOUTHEAST QUARTER OF SECTION 14,
T. 3 S., R. 5 W., S. B. B. & M.

APRIL 1965 SCALE 1" = 100'
J.F. DAVIDSON ASSOC.

RECORDER'S CERTIFICATE
FILED FOR RECORD THIS 14
DAY OF JUNE, 1965 AT RIVERSIDE, IN
BOOK 46 OF RECORD OF SURVEY
AT PAGE 2, AT THE REQUEST OF THE
COUNTY SURVEYOR.
FEE \$ 6.00 NO. 61637
W.D. BALOGH, COUNTY RECORDER

BY Baron B. Vaughn DEPUTY

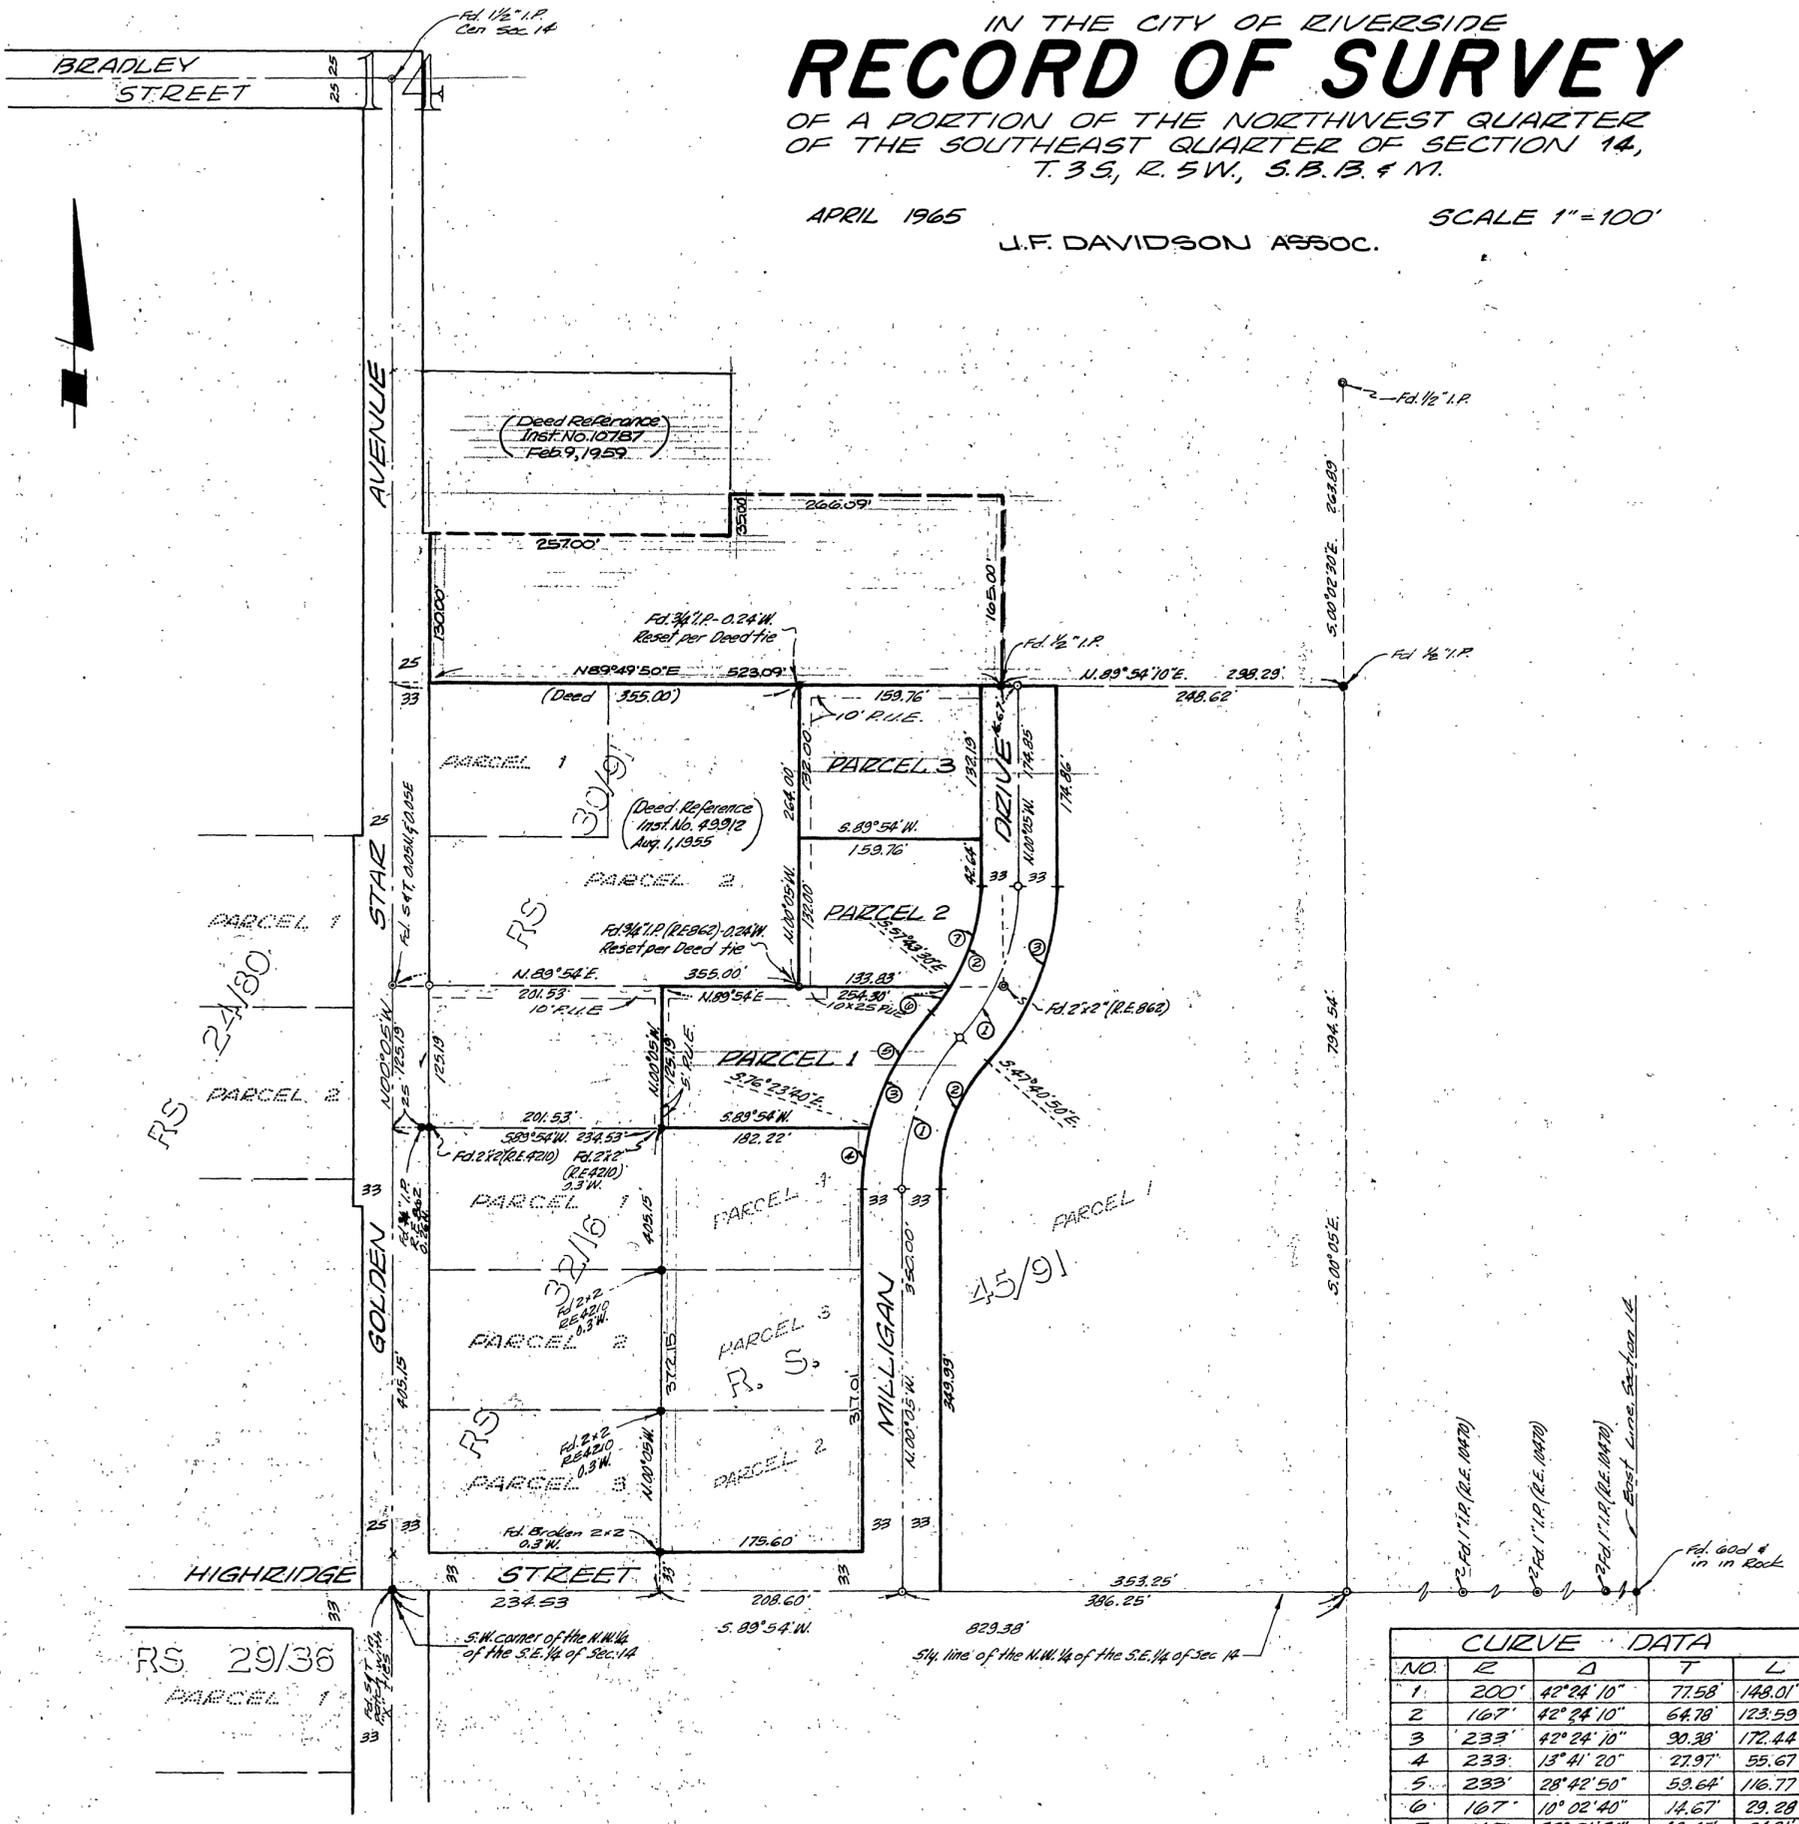

SURVEYOR'S CERTIFICATE

THIS MAP CORRECTLY REPRESENTS A SURVEY MADE BY ME OR UNDER MY DIRECTION IN CONFORMANCE WITH THE REQUIREMENTS OF THE LAND SURVEYORS' ACT AT THE REQUEST OF CARL MILLIGAN IN AUGUST 1964.

James J. Davidson, Jr.
LICENSED LAND SURVEYOR No. 3018

SURVEYOR'S NOTE

1. BEARINGS ARE BASED ON THE E OF GOLDEN STAR AVENUE, BEING N00°05'W, AS SHOWN ON R.S. 32/16, RECORDS OF RIVERSIDE COUNTY, CALIFORNIA.
2. 0 INDICATES 3/4" I.P., TAGGED R.E. 862, SET UNLESS OTHERWISE NOTED.
3. 2x2 REDWOOD STAKES, PAINTED YELLOW AND TAGGED R.E. 862, SET AT ALL LOT CORNERS.

COUNTY SURVEYOR'S CERTIFICATE

THIS MAP HAS BEEN EXAMINED FOR CONFORMANCE WITH THE REQUIREMENTS OF THE LAND SURVEYORS' ACT THIS 11th DAY OF JUNE, 1965.

A.C. KEITH, COUNTY SURVEYOR
BY J. W. Keith DEPUTY

CURVE DATA				
NO.	R	Δ	T	L
1	200'	42° 24' 10"	71.58	148.01'
2	167'	42° 24' 10"	64.78	123.59'
3	233'	42° 24' 10"	30.38	172.44'
4	233'	13° 41' 20"	27.97	55.67'
5	233'	28° 42' 50"	53.64	116.77'
6	167'	10° 02' 40"	14.67	29.28'
7	167'	32° 21' 30"	48.45	94.31'

RS 29/36
PARCEL 1

S.W. corner of the N.W. 1/4 of the S.E. 1/4 of Sec. 14
Sly. line of the N.W. 1/4 of the S.E. 1/4 of Sec. 14