

# RECORD OF SURVEY

OF LOT 16 OF VICTORIA HILLS UNIT 2 PER MAPBOOK 38, PAGE 17-19, RIVERSIDE COUNTY RECORDS, IN A PORTION OF THE NE 1/4 OF SECTION 36, T.2S., R.5W. S.B.B.&M.


APRIL, 1965

SCALE 1" = 50'

Albert A. Webb Associates  
Civil Engineers  
Riverside - California

### RECORDER'S CERTIFICATE

Filed for record this 23 day of June 1965 at 4:15 P.M.  
in Book 46 of Record of Surveys at page 11 at the  
request of the County Surveyor  
Fee \$5.00 W.D. BALOGH County Recorder  
No. 11198 (76) By Dawn B. Nault Deputy

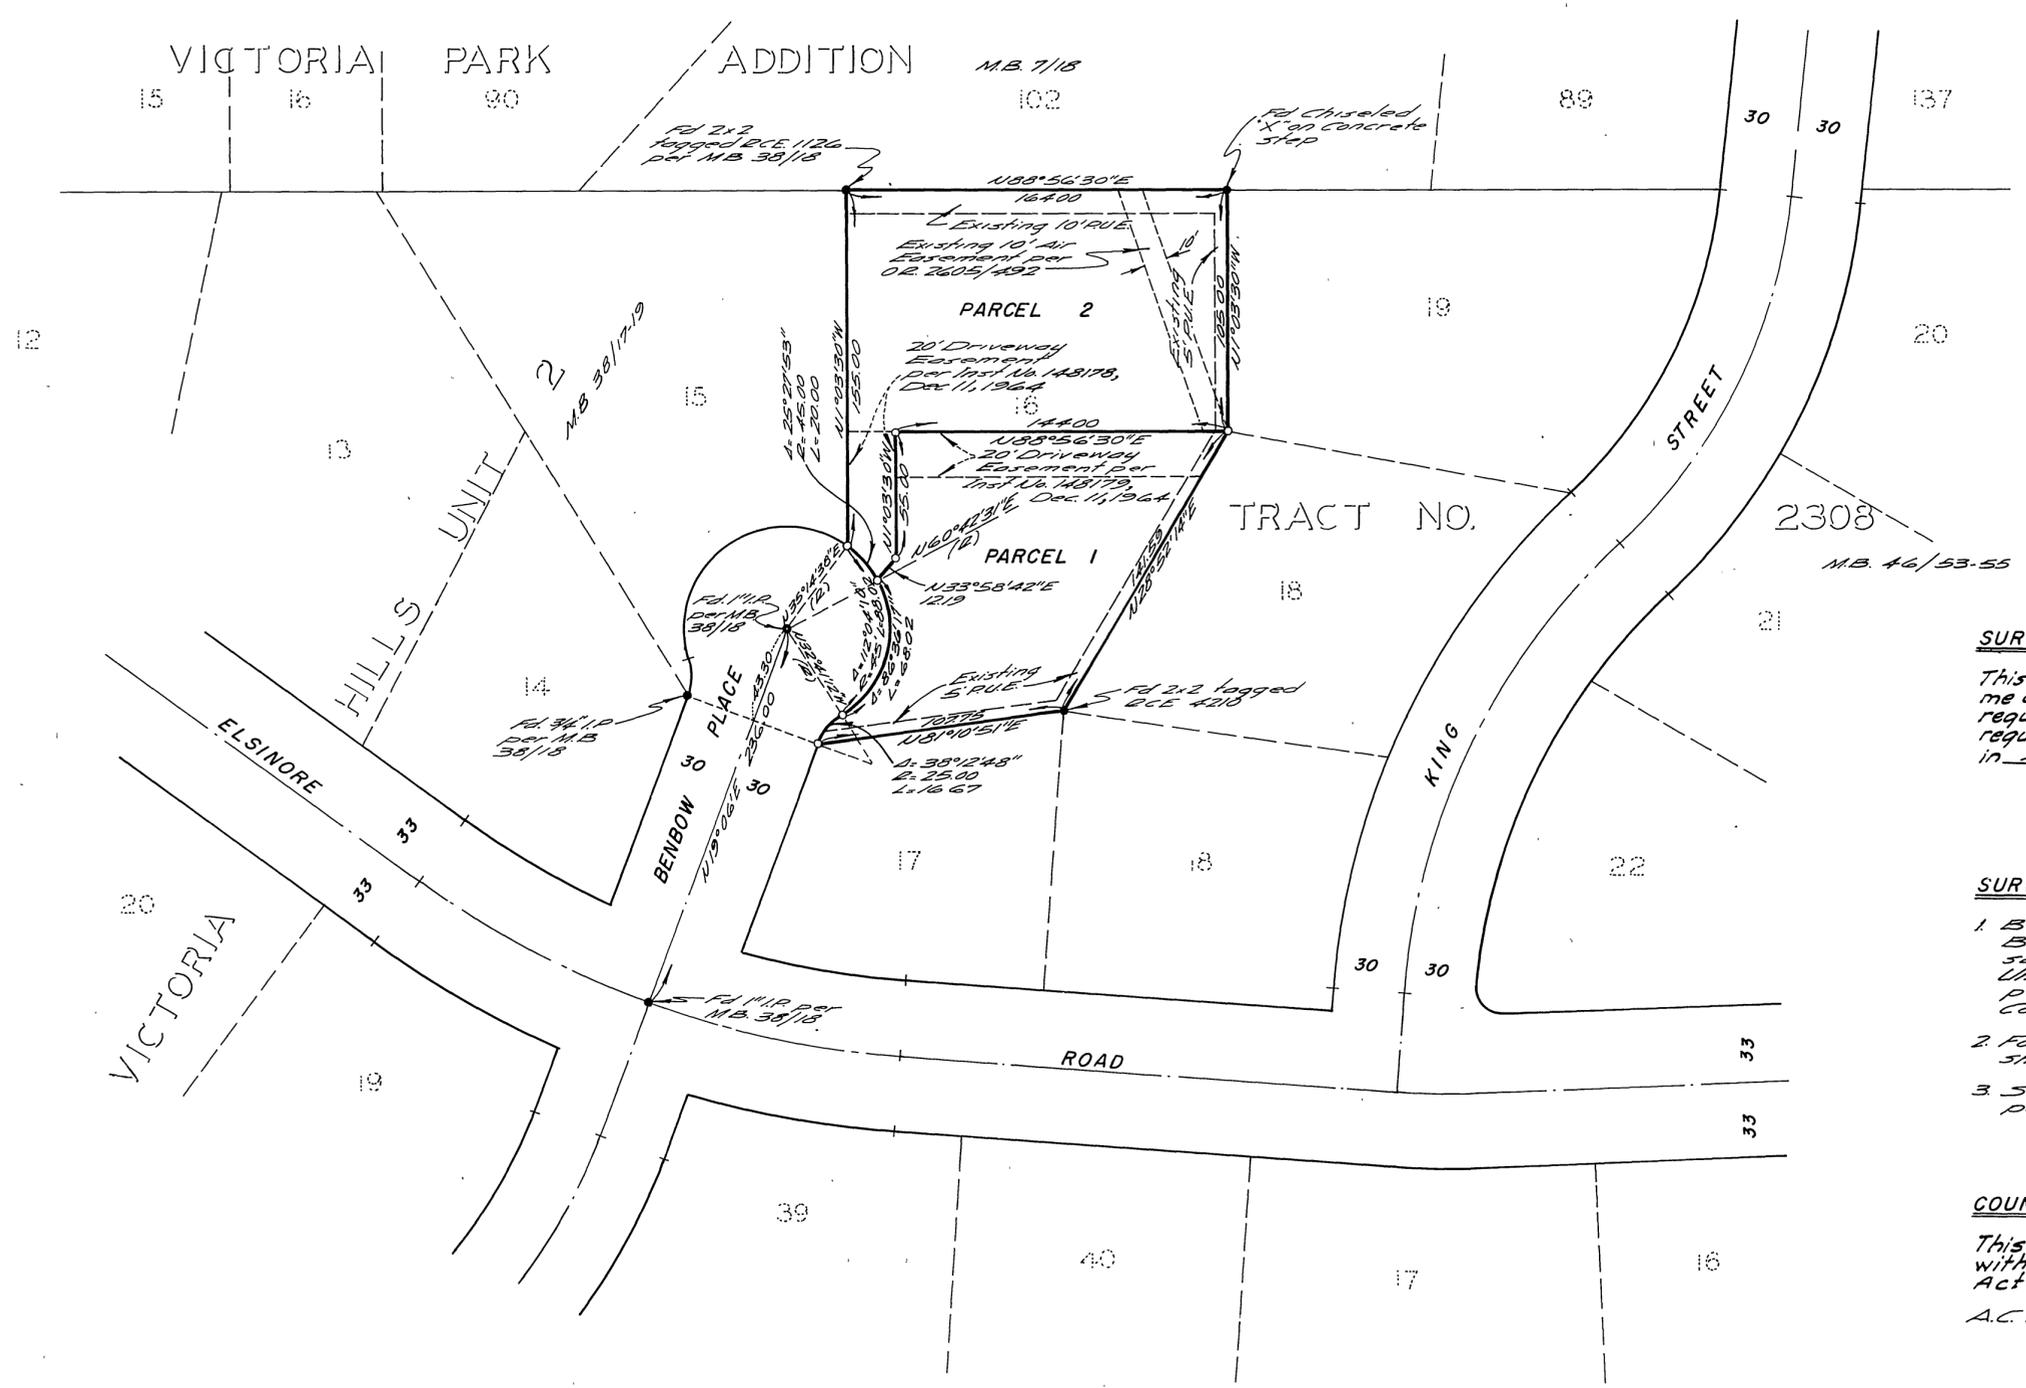

### SURVEYOR'S CERTIFICATE

This map correctly represents a survey made by me or under my direction in conformance with the requirements of the Land Surveyors' Act at the request of HUGH MURRAY in APRIL, 1965

Ernest N. Webb  
R.C.E. No. 9876

### SURVEYOR'S NOTES

1. Basis of Bearings is the centerline of Benbow Place taken as N119°06'E as same is shown by map of Victoria Hills Unit 2 on file in Book 38 of Maps, pages 17 thru 19, Records of Riverside County California.
2. Found monuments as noted at all points shown thus ●.
3. Set 3/4" Iron Pipe, tagged R.E. 9876 at all points shown thus ○.

### COUNTY SURVEYOR'S CERTIFICATE

This map has been examined for conformance with the requirements of the Land Surveyors' Act this 23 day of June 1965

A.C. KEITH County Surveyor  
By J.M. Riddle Deputy