

IN THE CITY OF RIVERSIDE
 IN THE COUNTY OF RIVERSIDE
RECORD OF SURVEY

BEING A SURVEY OF LOT 12 AND A PORTION OF LOT 11, TWOGOOD AND HERRICKS
 SUBDIVISION, MAP BOOK 7, PG. 29, RECORDS OF SAN BERNARDINO COUNTY, CALIFORNIA.
 SECTION 18, TOWNSHIP 2 SOUTH, RANGE 4 WEST, S.B.B. & M.
 RIVERSIDE COUNTY FLOOD CONTROL AND WATER CONSERVATION DISTRICT

SEPTEMBER 1979

RECORDER'S CERTIFICATE

Filed this 14 day of DEC, 19 79 at 1:30 P.M.
 in Book 66 of Record of Surveys at pages 28-29 at the request
 of the County Surveyor.
 DONALD D. SULLIVAN
 County Recorder
 Fee \$ 0
 No. 266494 By D.A. Stogin Deputy

NOTE:

PARCEL 1122-0 INDICATES RIVERSIDE COUNTY FLOOD CONTROL AND WATER CONSERVATION DISTRICT RIGHT OF WAY PARCEL NUMBERS.

SURVEYOR'S NOTE:

1. IRON PIPE OR MONUMENTS FOUND AS NOTED, SHOWN THUS 
2. NOTHING SET, POSITION DETERMINED BY CALCULATION UNLESS OTHERWISE NOTED, SHOWN THUS 
3. SET 3/4" IRON PIPE WITH PLASTIC PLUG MKD. R.C.F.C. & W.C.D. SHOWN THUS (SET FLUSH) 
4. BASIS OF BEARINGS FOR THIS SURVEY IS THE CENTERLINE OF MARLBOROUGH AVENUE TAKEN AS S89°42'45"E AS SHOWN ON PARCEL MAP 20 PAGE 15 RECORDS OF RIVERSIDE COUNTY.
5. DISTANCES SHOWN THUS () ARE RECORD DISTANCES AS SHOWN ON THE "MAP OF TWOGOOD AND HERRICKS SUBDIVISION," M.B. 7/29 SAN BERNARDINO CO.

SURVEYOR'S CERTIFICATE



This map correctly represents a survey made by me or under my direction in conformance with the requirements of the Land Surveyors' Act at the request of Riverside County Flood Control and Water Conservation District in August 1979

Kenneth L. Edwards
 KENNETH L. EDWARDS Chief Engineer R.C.E. 12400

COUNTY SURVEYOR'S CERTIFICATE

This map has been examined for conformance with the requirements of the Land Surveyors' Act this 13th day of DECEMBER, 19 79.
 A.E. NEWCOMB County Surveyor



By William A. Hunter Deputy

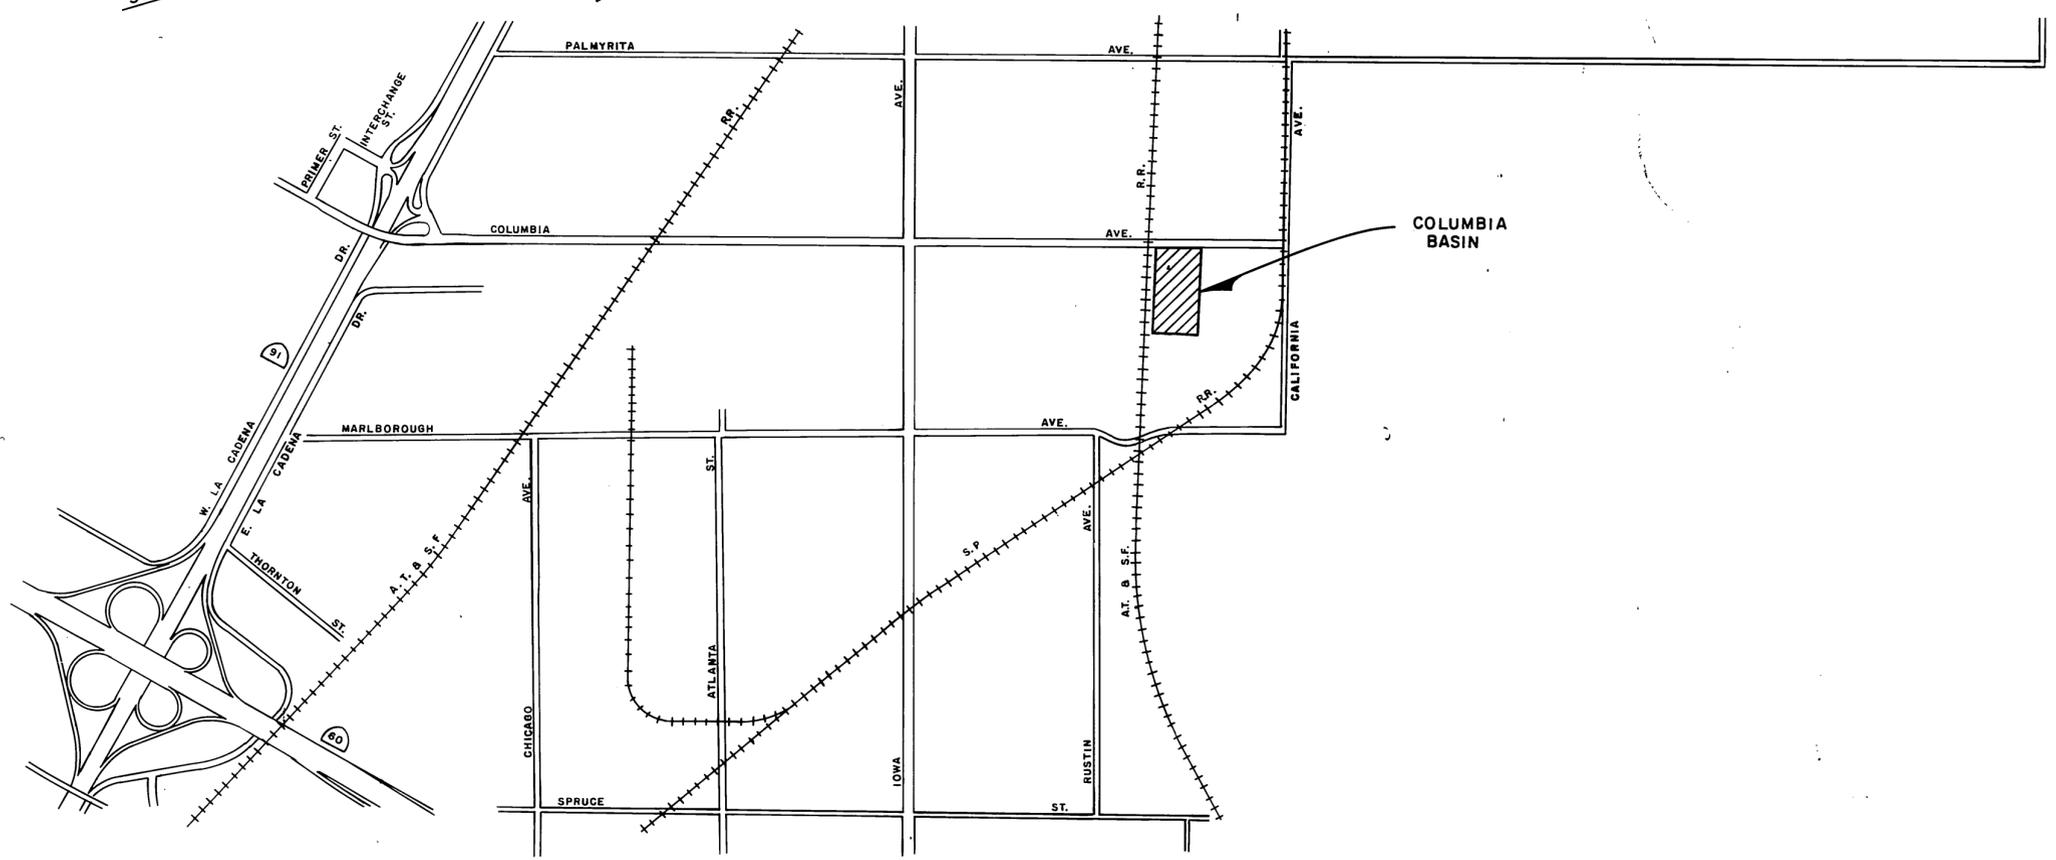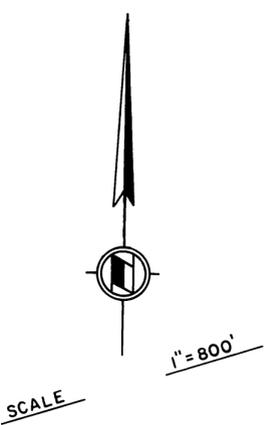


VICINITY MAP

IN THE CITY OF RIVERSIDE IN THE COUNTY OF RIVERSIDE RECORD OF SURVEY


RS 66/29

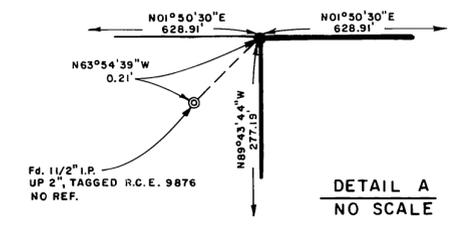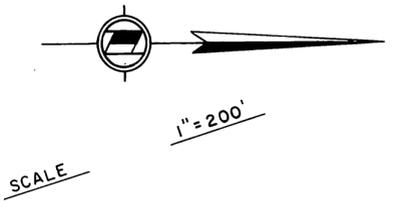

DETAIL A
NO SCALE

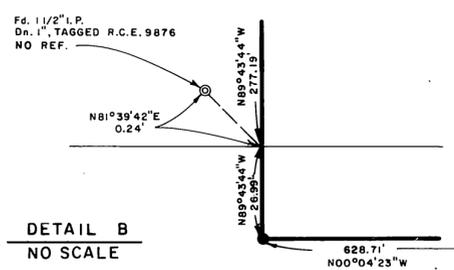

DETAIL B
NO SCALE

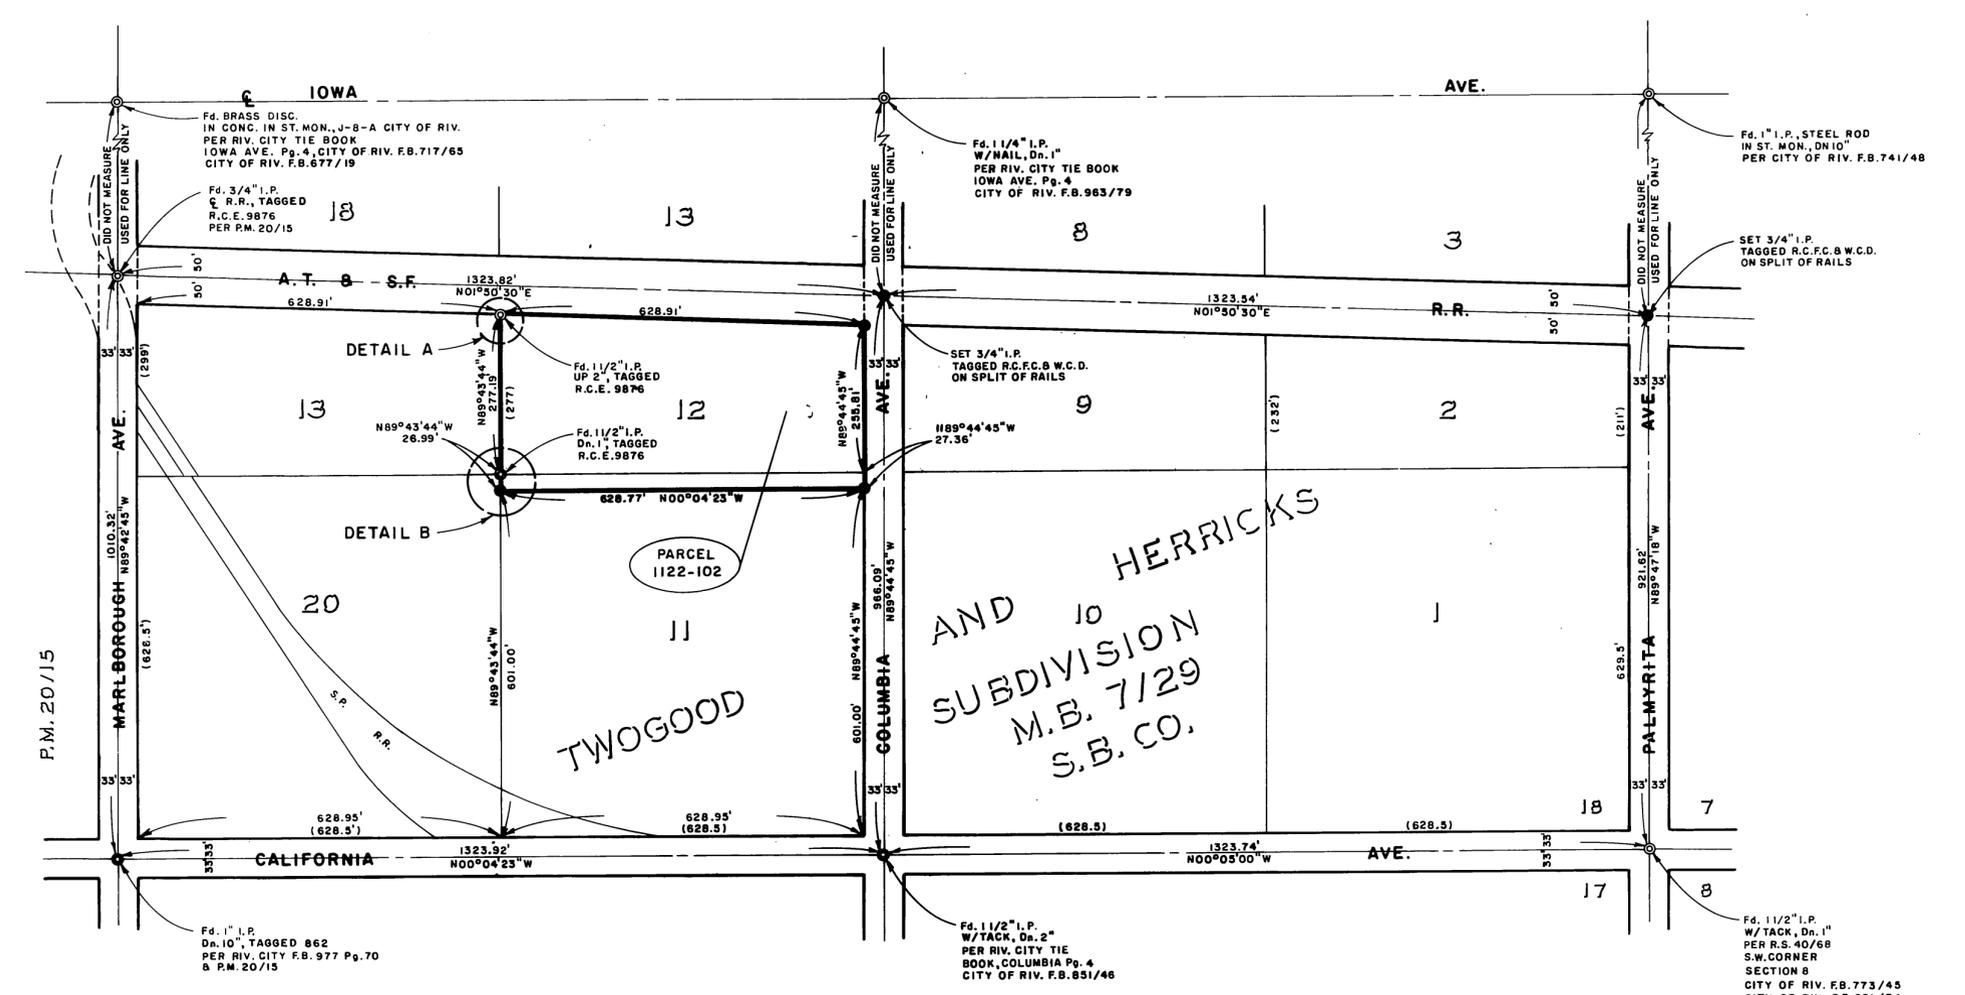

RS 66/29

RS 66/29