
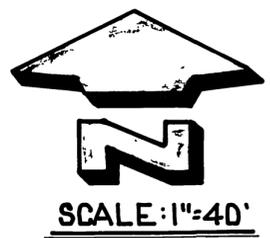


IN THE CITY OF NORCO, COUNTY OF RIVERSIDE, STATE OF CALIFORNIA.

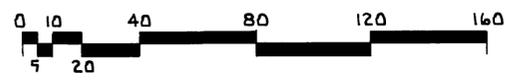

SCALE: 1"=40'

LOT 5

RECORD OF SURVEY

OF THE NORTHERLY 90 FEET OF THE SOUTHERLY 535 FEET OF LOT 6, BLOCK 56 OF NORCO FARMS TRACT NO 3, AS SHOWN ON FILE IN BOOK 12, PAGE 33 OF MAPS, RECORDS OF RIVERSIDE COUNTY, CALIFORNIA: IN SEC. 32, T.2.S. R.6 W. S.B.M.

GREGORY J. COOK R.C.E. 31570 FEBRUARY 1983

RECORDER'S CERTIFICATE:

FILED THIS 13 DAY OF APRIL, 1983 AT 1:00 P.M. IN BOOK 69 OF RECORDS OF SURVEY AT PAGE 77 AT THE REQUEST OF THE COUNTY SURVEYOR. FEE: \$ 6 - No: 69506 WILLIAM E. CONERLY COUNTY RECORDER BY: Richard L. Polen DEPUTY:

SURVEYOR'S CERTIFICATE:

THIS MAP CORRECTLY REPRESENTS A SURVEY MADE BY ME OR UNDER MY DIRECTION IN CONFORMANCE WITH THE REQUIREMENTS OF THE LAND SURVEYOR'S ACT AT THE REQUEST OF DANIEL SALDANA IN FEBRUARY 1983. Gregory J. Cook 2-15-83 GREGORY J. COOK R.C.E. 31570

COUNTY SURVEYOR'S CERTIFICATE:


THIS MAP HAS BEEN EXAMINED FOR CONFORMANCE WITH THE REQUIREMENTS OF THE LAND SURVEYOR'S ACT THIS 13 DAY OF April, 1983. IVAN F. TENNANT, ACTING COUNTY SURVEYOR BY: Ross E. Stone DEPUTY

BASIS OF BEARINGS:

THE BEARINGS SHOWN ON THIS MAP ARE BASED UPON THE CENTERLINE OF CRESTVIEW DRIVE BEING N 32° 38' 53" W AS SHOWN ON PARCEL MAP NO 7098, AS RECORDED IN BOOK 23, PAGE 97, RECORDS OF RIVERSIDE COUNTY, CALIFORNIA

CITY ENGINEER'S CERTIFICATE OF COMPLIANCE:

THIS MAP HAS BEEN EXAMINED THIS 7TH DAY OF APRIL, 1983, FOR COMPLIANCE WITH THE PROVISIONS OF THE SUBDIVISION MAP ACT AND ANY APPLICABLE LOCAL ORDINANCE ENACTED PURSUANT THERETO. RICHARD L. POLEN, CITY ENGINEER BY: Richard L. Polen

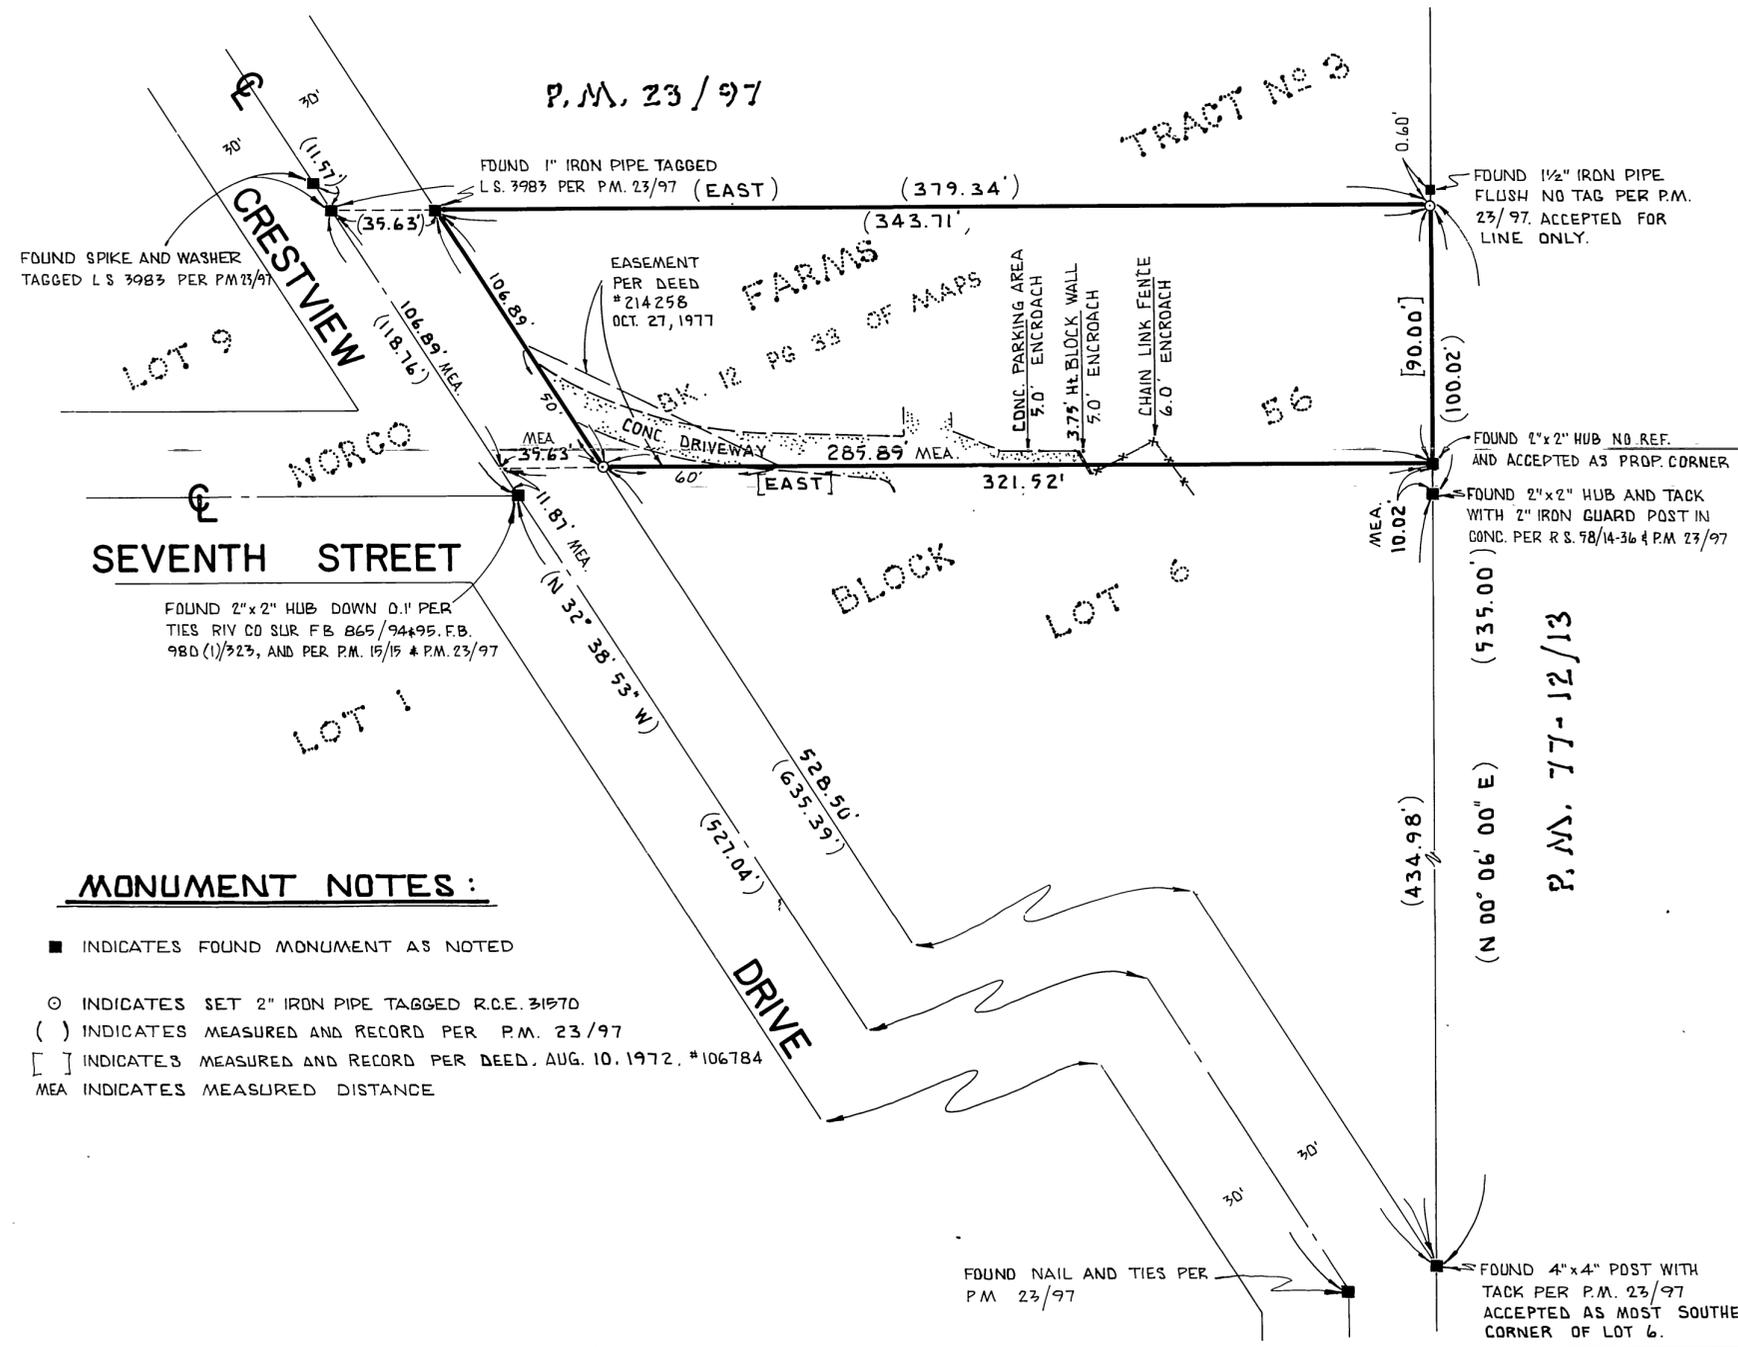

MONUMENT NOTES:

- INDICATES FOUND MONUMENT AS NOTED
- INDICATES SET 2" IRON PIPE TAGGED R.C.E. 31570
- () INDICATES MEASURED AND RECORD PER P.M. 23/97
- [] INDICATES MEASURED AND RECORD PER DEED, AUG. 10, 1972, #106784
- MEA INDICATES MEASURED DISTANCE

RS 69/77

RS 69/77

R.S. 69/77