

# IN THE CITY OF RIVERSIDE, COUNTY OF RIVERSIDE CALIFORNIA RECORD OF SURVEY

BEING LOT 23 AND 24 IN BLOCK 28 OF THE RIVERVIEW ADDITION AS SHOWN BY MAP ON FILE IN MAPBOOK 6 PAGE 38 OF MAPS IN THE OFFICE OF THE COUNTY RECORDER OF THE COUNTY OF RIVERSIDE, STATE OF CALIFORNIA. BEING IN SEC. 29 T25 R5W  
ADKAN ENGINEERS


JUNE, 1986

SHEET 1 OF 1 SHEET

### RECORDER'S CERTIFICATE

FILED THIS 28<sup>TH</sup> DAY OF AUGUST, 1986 AT 12:30 P.M. IN BOOK 76 OF RECORDS OF SURVEY, AT PAGE 11, AT THE REQUEST OF THE COUNTY SURVEYOR.

WILLIAM E. CONERLY, COUNTY RECORDER  
No. 208391  
FEE: \$16.00  
BY: *Santa Logan*, DEPUTY

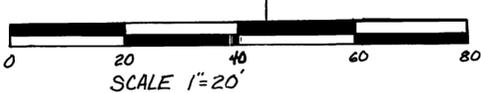

### SURVEYOR'S STATEMENT:

THIS MAP CORRECTLY REPRESENTS A SURVEY MADE BY ME OR UNDER MY DIRECTION IN CONFORMANCE WITH THE REQUIREMENTS OF THE LAND SURVEYORS ACT, AT THE REQUEST OF SIGURD H. AND VERGENE DENSMORE, IN JUNE, 1986.

*[Signature]*  
EDY PADKISON, L.S. 5390



### COUNTY SURVEYOR'S STATEMENT:

THIS MAP HAS BEEN EXAMINED IN ACCORDANCE WITH SECTION 8766 OF THE LAND SURVEYORS ACT THIS 27<sup>TH</sup> DAY OF AUG, 1986

LARRY D. SMITH, COUNTY SURVEYOR  
BY: *[Signature]*, DEPUTY  
L.S. 3739




### BASIS OF BEARING:


THE BEARINGS ARE BASED ON THE CENTER-LINE OF ESSEX STREET BEING N 0° 05' 00" E AS SHOWN BY RS. 29/95-98 RECORDS OF RIVERSIDE COUNTY, CALIFORNIA

### SURVEYOR'S NOTES:

- INDICATES FOUND MONUMENT AS NOTED
- INDICATES SET 1" I.P. TAGGED L.S. 5390 FLUSH, UNLESS OTHERWISE NOTED
- ( ) INDICATES RECORD PER RS. 29/95-98
- [ ] INDICATES RECORD PER MB 6/38

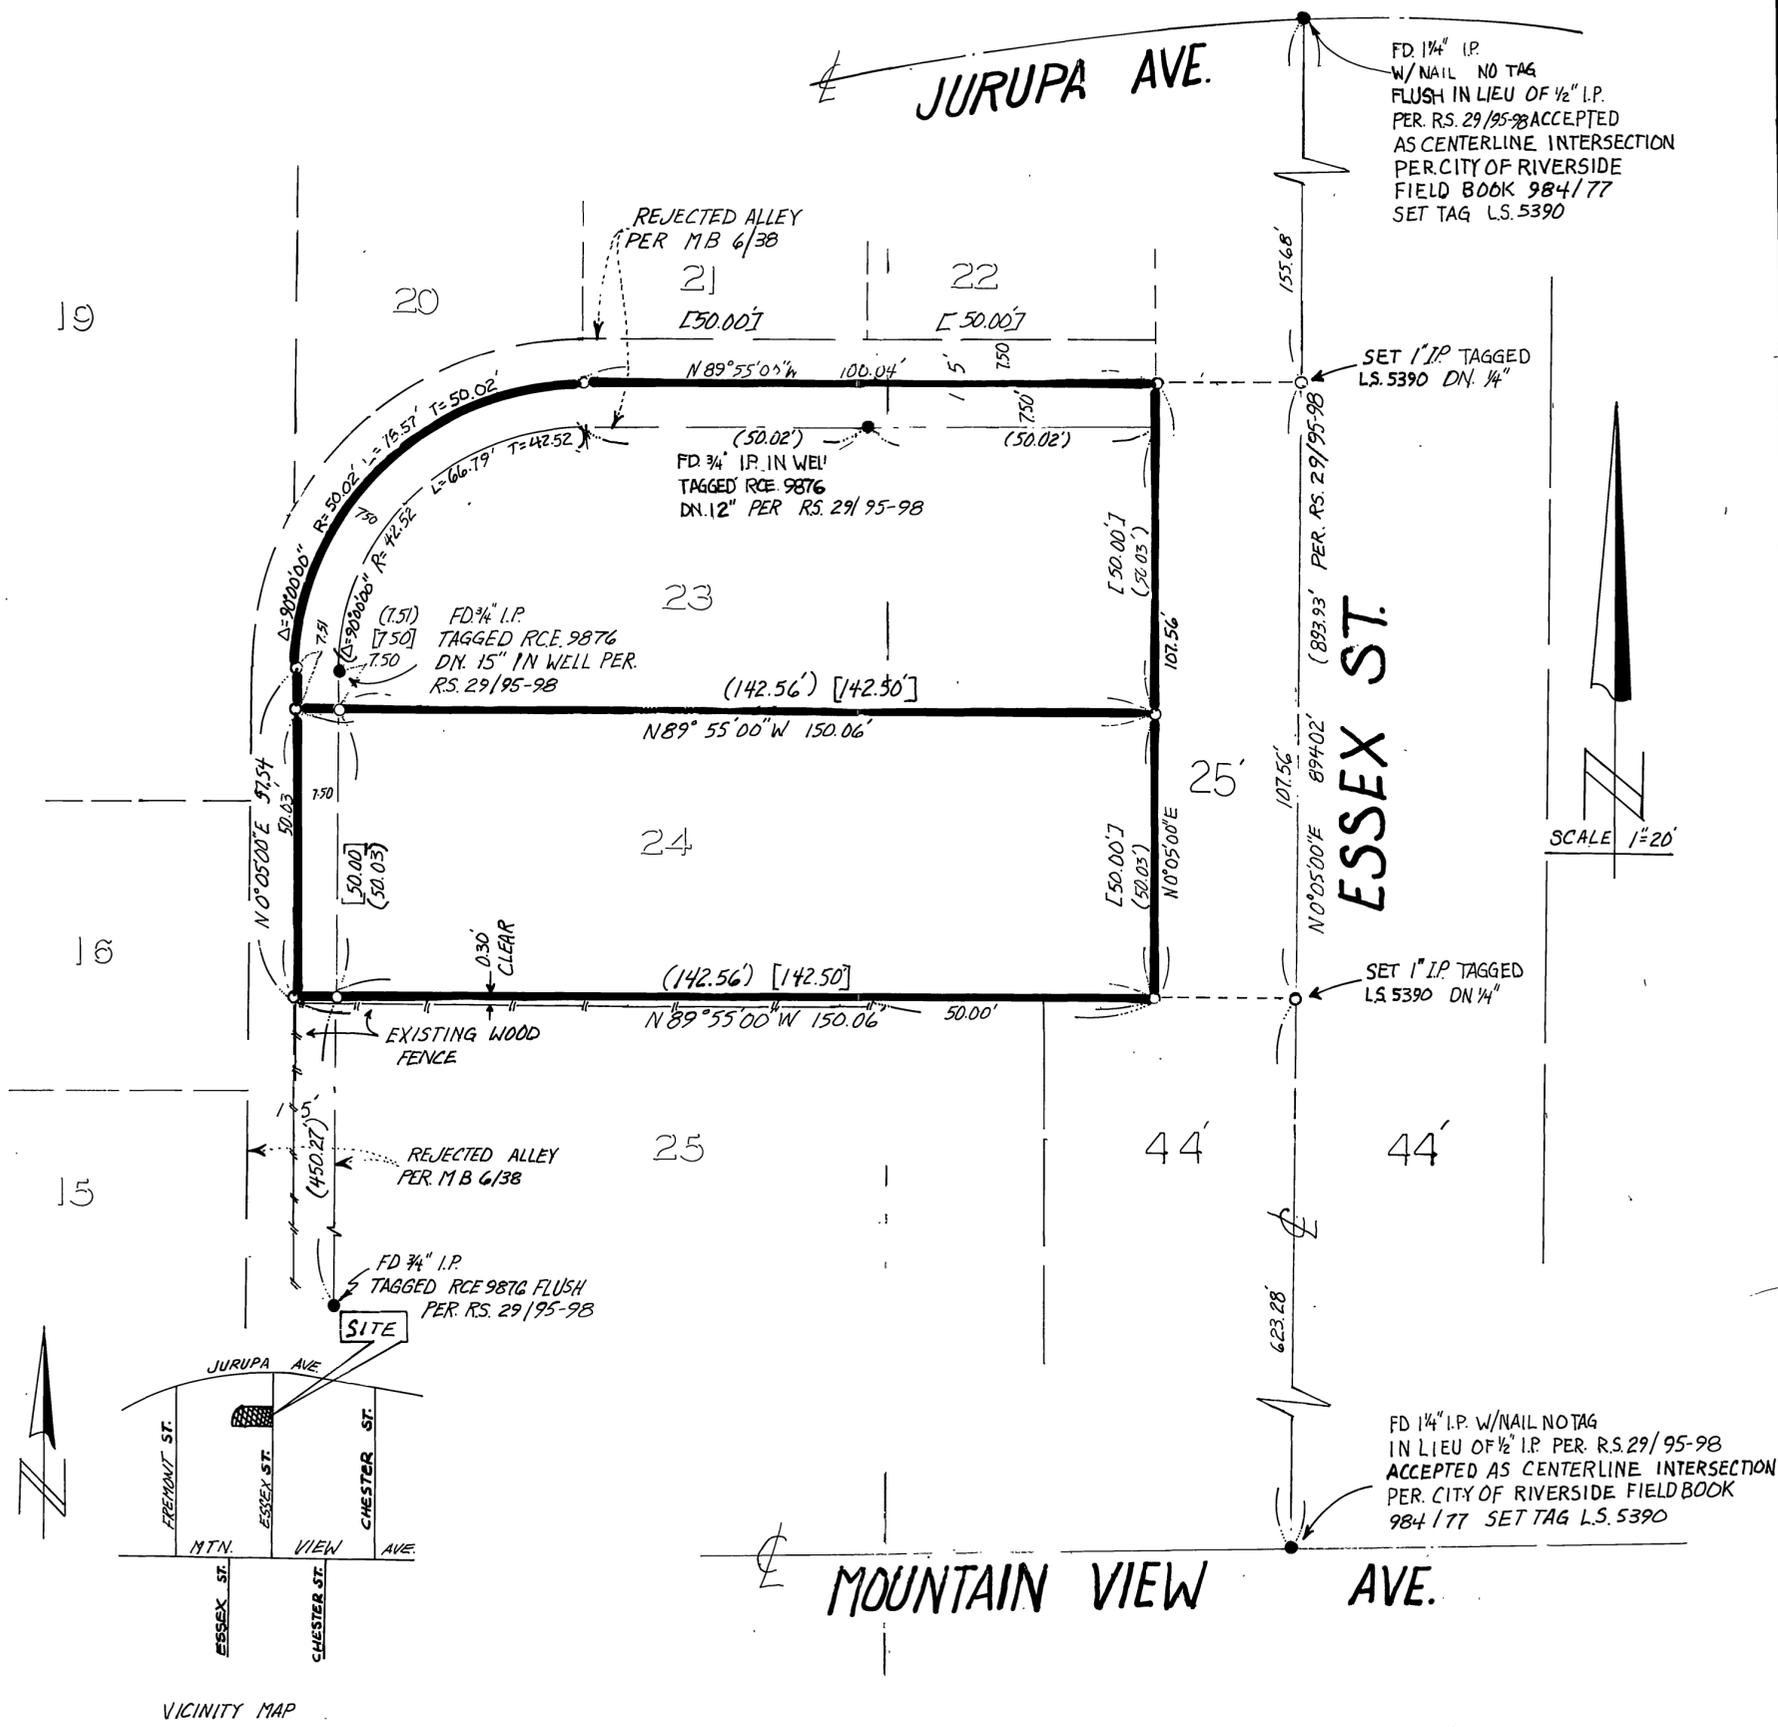

SCALE 1"=20'

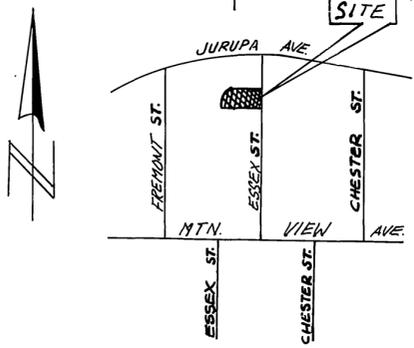

VICINITY MAP