

RECORD OF SURVEY

BEING A SURVEY OF PORTIONS OF THE MAP OF PACHAPPA HILL GROVES PER RECORD OF SURVEY BOOK 4, PAGE 46; THE MAP OF ROCKLEDGE PER BOOK 4, PAGE 56 OF MAPS; PARCEL MAP 8906 PER BOOK 55, PAGES 54 AND 55 OF PARCEL MAPS; AND PARCEL MAP BOOK 28, PAGES 80 AND 81 OF PARCEL MAPS; ALL RECORDS OF RIVERSIDE COUNTY IN SECTION 35, TOWNSHIP 2 SOUTH, RANGE 5 WEST, SBM

adkan
ENGINEERS
RIVERSIDE, CA

JULY, 2009

LARRY W. WARD ASSESSOR - COUNTY CLERK - RECORDER

BY: *[Signature]* DEPUTY

RECORDER'S STATEMENT

FILED THIS 6th DAY OF October 2009 AT 8 A.M.
IN BOOK 131 OF RECORD OF SURVEYS, AT PAGE 81,
AT THE REQUEST OF THE COUNTY SURVEYOR,
NO. 2009-0517625 FEE \$ 10

SURVEYOR'S STATEMENT

THIS MAP CORRECTLY REPRESENTS A SURVEY MADE BY ME OR UNDER MY DIRECTION IN CONFORMANCE WITH THE REQUIREMENTS OF THE LAND SURVEYORS' ACT AT THE REQUEST OF TED WEGGLAND.

[Signature]
EDY P. ADKISON, L.S. 5390
LICENSE EXPIRES: 9-30-10

2-16-2009
DATE



COUNTY SURVEYOR'S STATEMENT

THIS MAP HAS BEEN EXAMINED IN ACCORDANCE WITH SECTION 8766 OF THE PROFESSIONAL LAND SURVEYORS' ACT THIS 23rd DAY OF September, 2009.

[Signature]
KENNETH D. TEICH, COUNTY SURVEYOR
L.S. 5705, EXPIRES 9-30-2011



PURPOSE OF SURVEY

THE PURPOSE OF THIS SURVEY IS TO MONUMENT PORTION OF PARCEL 3, PM 55/54-55

BASIS OF BEARING


THE SOUTHERLY LINE OF PARCEL 1 PER PMB 28/80-81 BEING N 89°58'10"W WAS HELD AS THE BASIS OF BEARING PER THIS MAP.



GRAPHIC SCALE



(IN FEET)
1 inch = 80 ft.

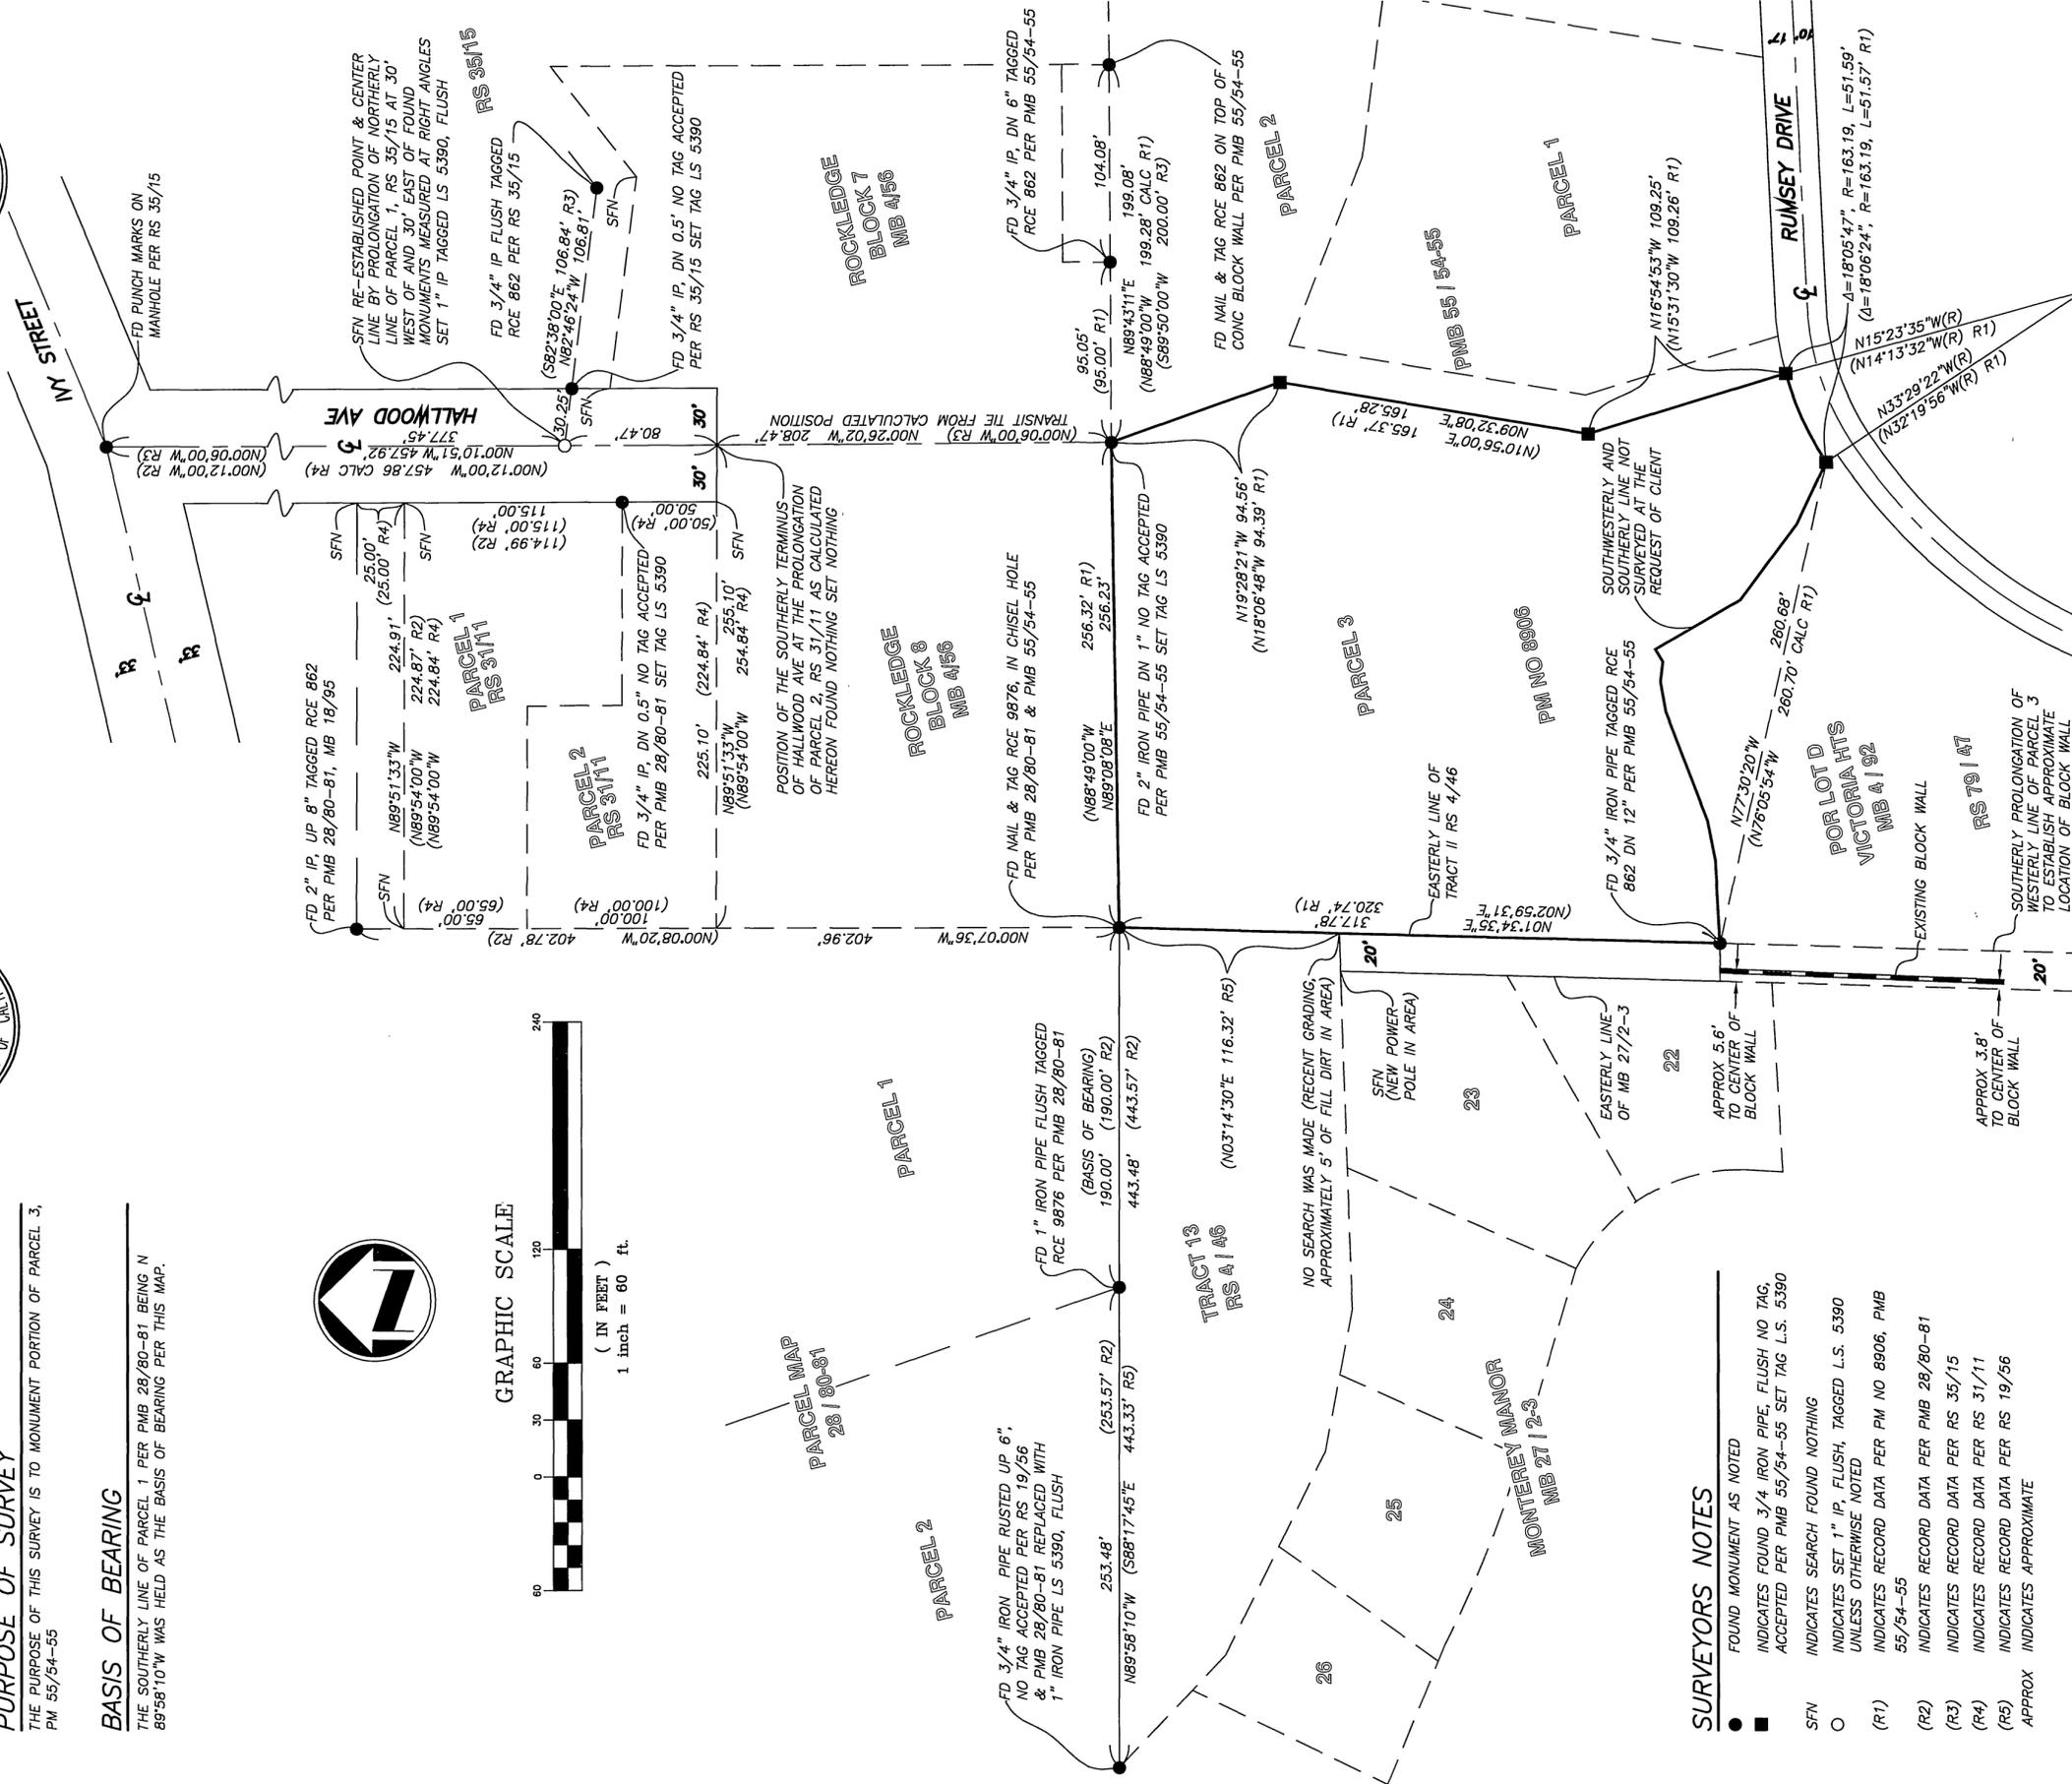

SURVEYORS NOTES

- FOUND MONUMENT AS NOTED
- INDICATES FOUND 3/4" IRON PIPE, FLUSH NO TAG, ACCEPTED PER PMB 55/54-55 SET TAG L.S. 5390
- INDICATES SEARCH FOUND NOTHING
- INDICATES SET 1" IP, FLUSH, TAGGED L.S. 5390 UNLESS OTHERWISE NOTED
- (R1) INDICATES RECORD DATA PER PM NO 8906, PMB 55/54-55
- (R2) INDICATES RECORD DATA PER PMB 28/80-81
- (R3) INDICATES RECORD DATA PER RS 35/15
- (R4) INDICATES RECORD DATA PER RS 31/11
- (R5) INDICATES RECORD DATA PER RS 19/56
- APPROX INDICATES APPROXIMATE